

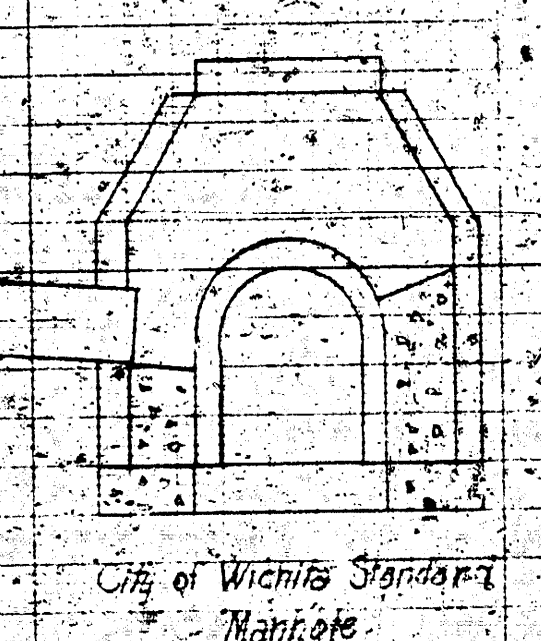


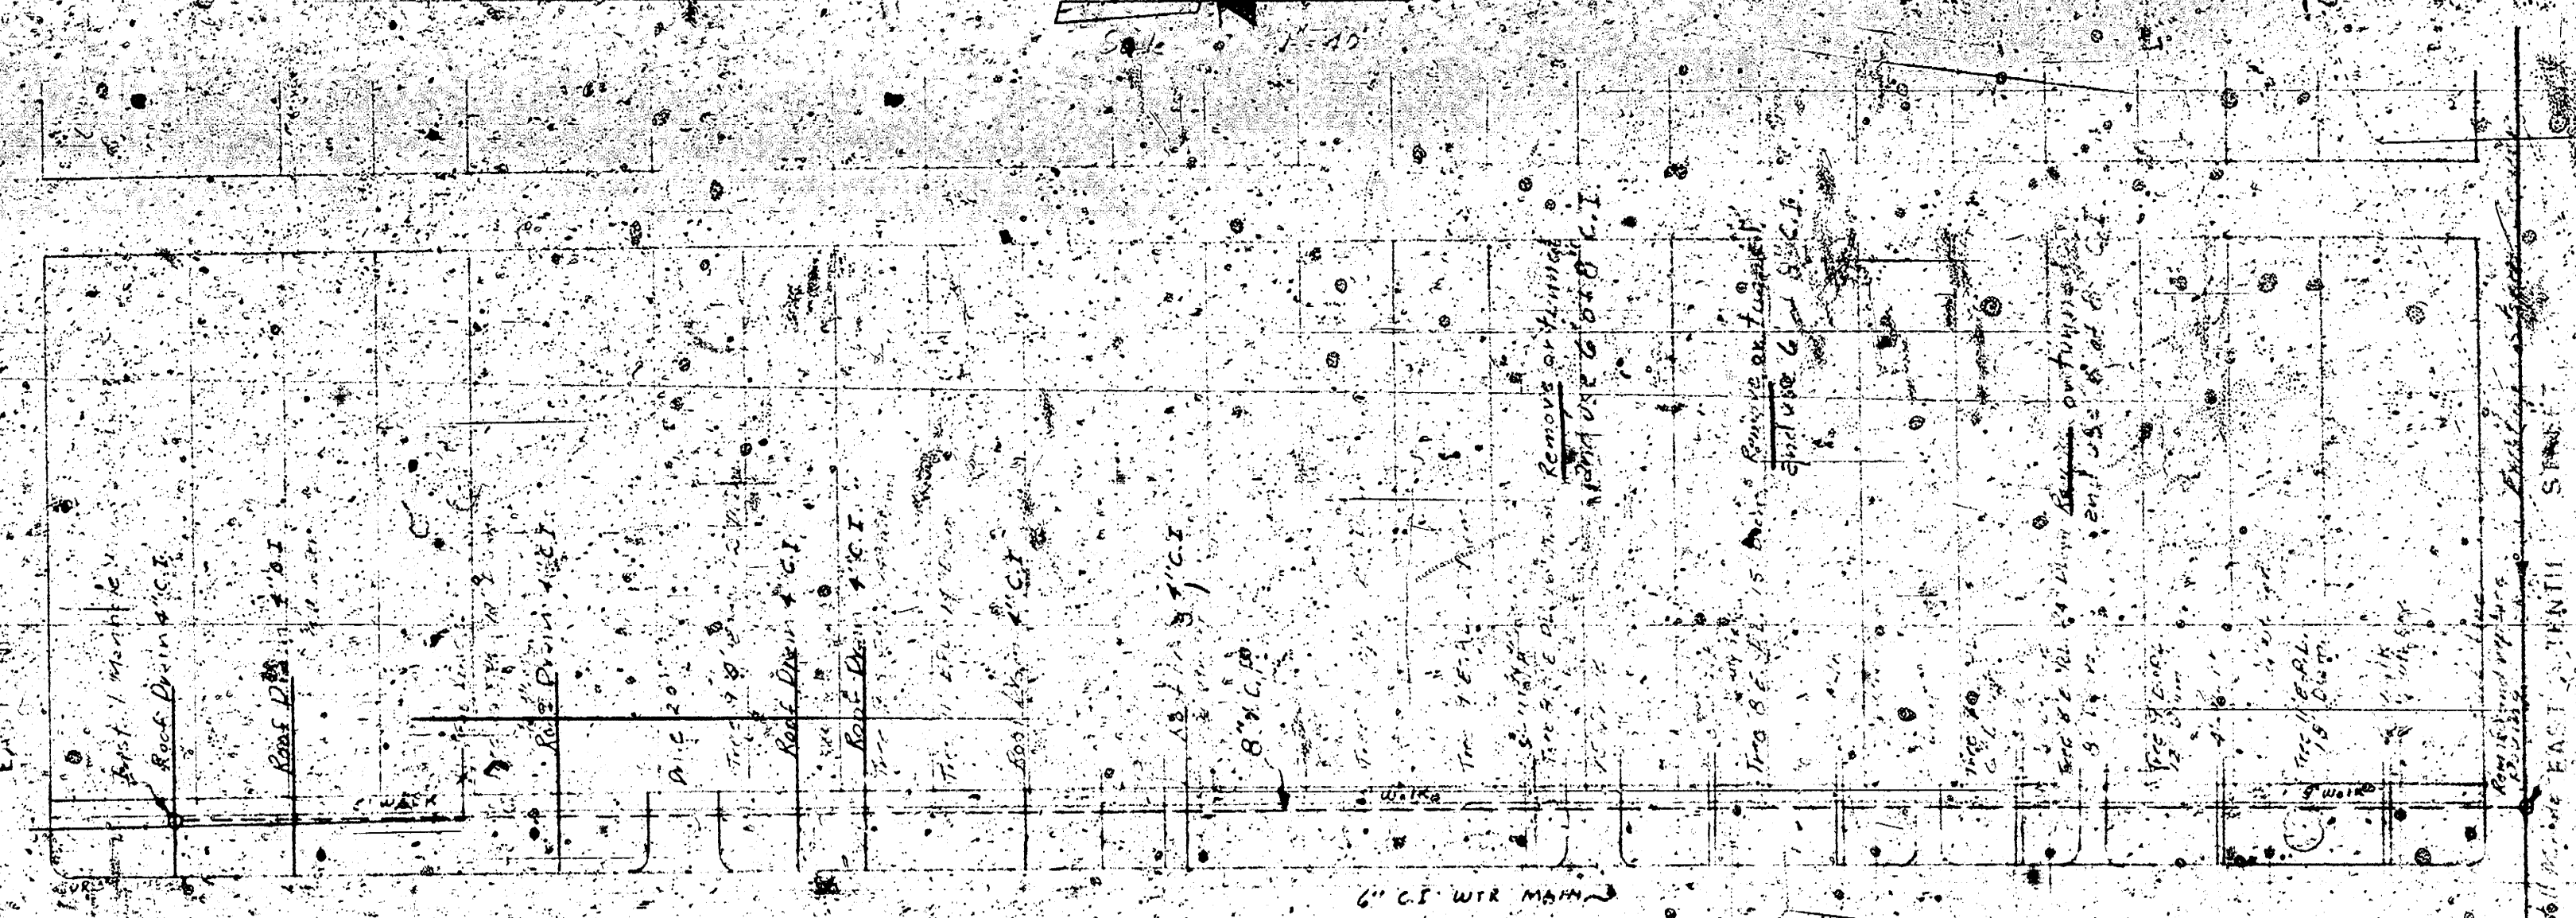

City of Wichita Standard
Manhole

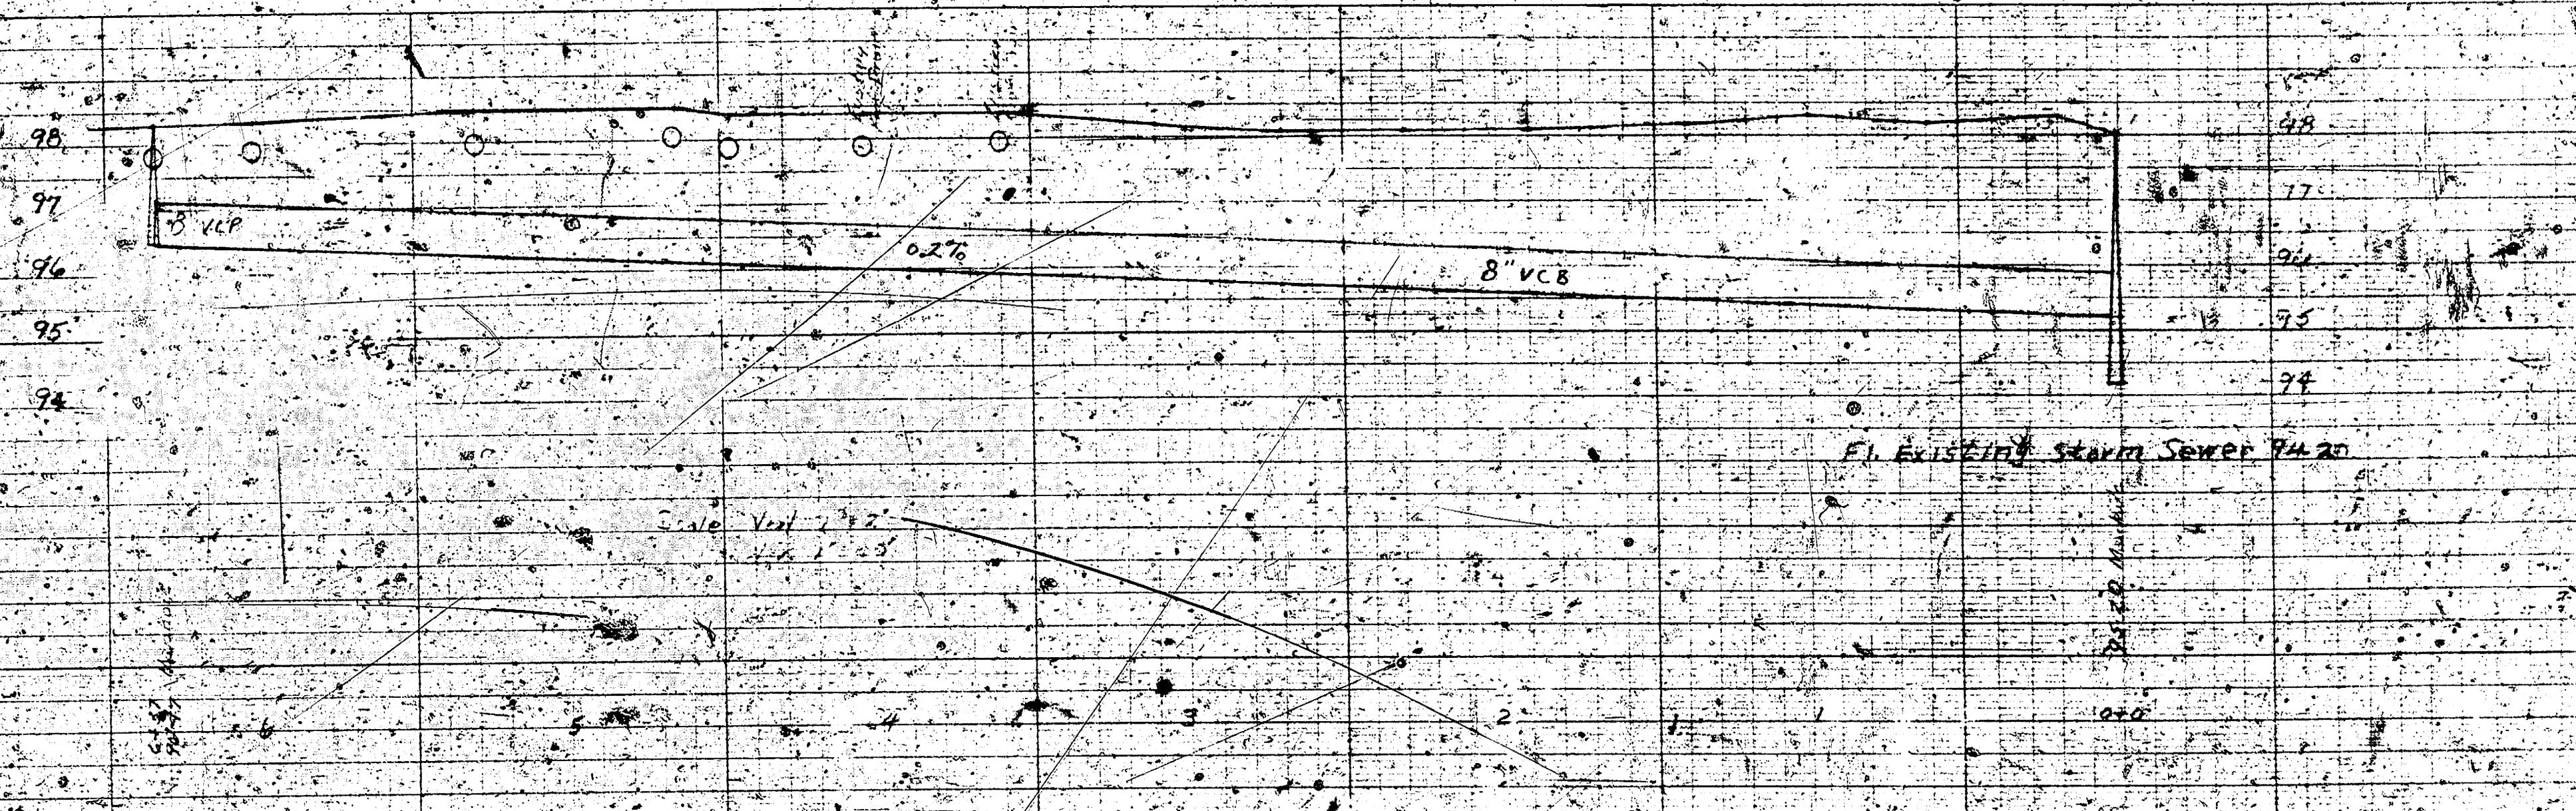

NOTE: PIPE SHALL BE STANDARD 8\"/>

STORM WATER ROOF DRAIN	
FOR	
HOUSE	ST. FRANCIS HOSPITAL
	WICHITA, KANSAS
DESIGNED BY R. J. & J. K. BRYAN, INC.	
LLOYD B. DEVLIN, CONSULTING ENGINEER	
WICHITA, KANSAS	
PARKS & BROS. ARCHT.	
101 N. CH. CLINTON, WICHITA, KANS.	