
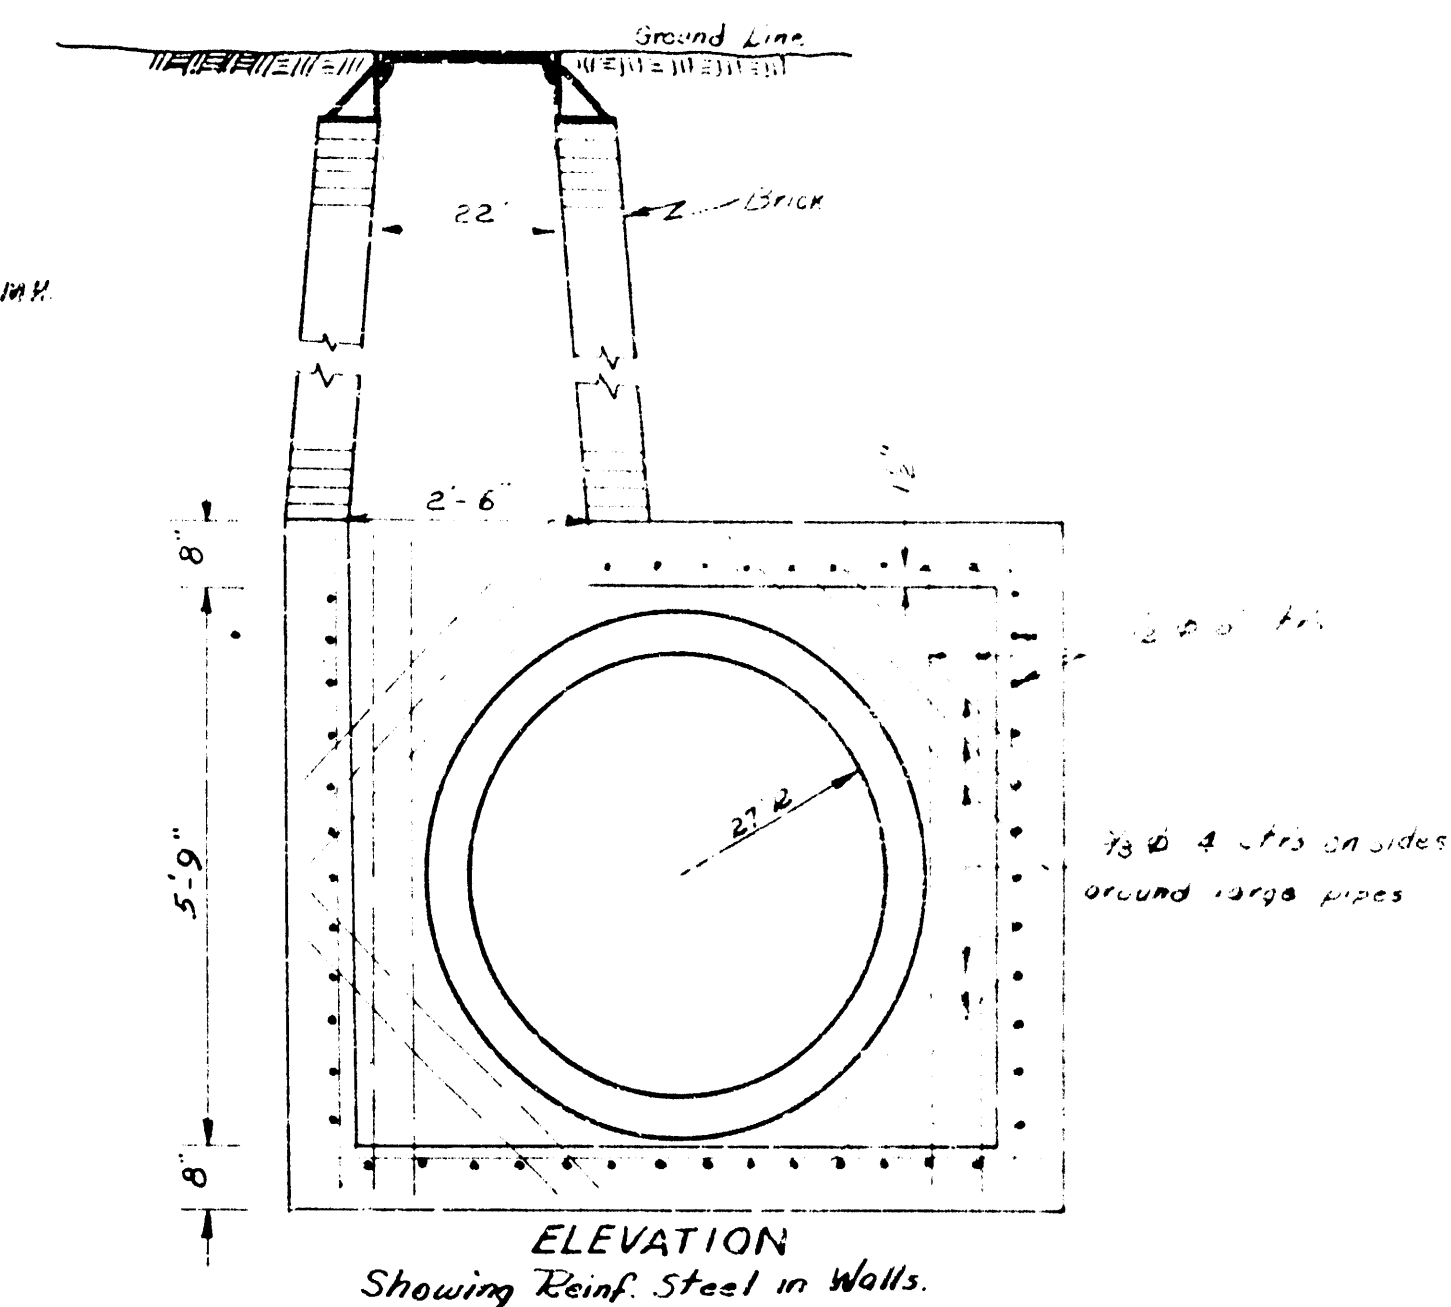
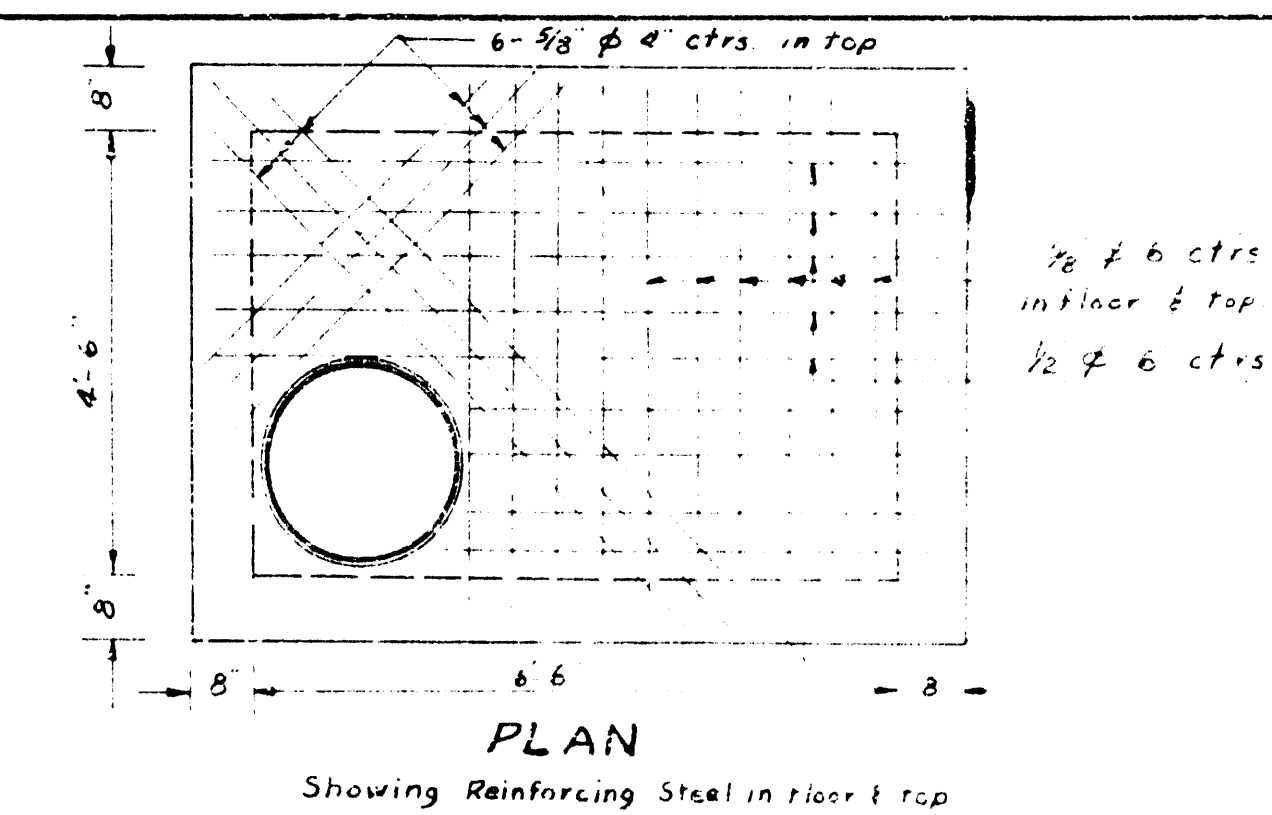
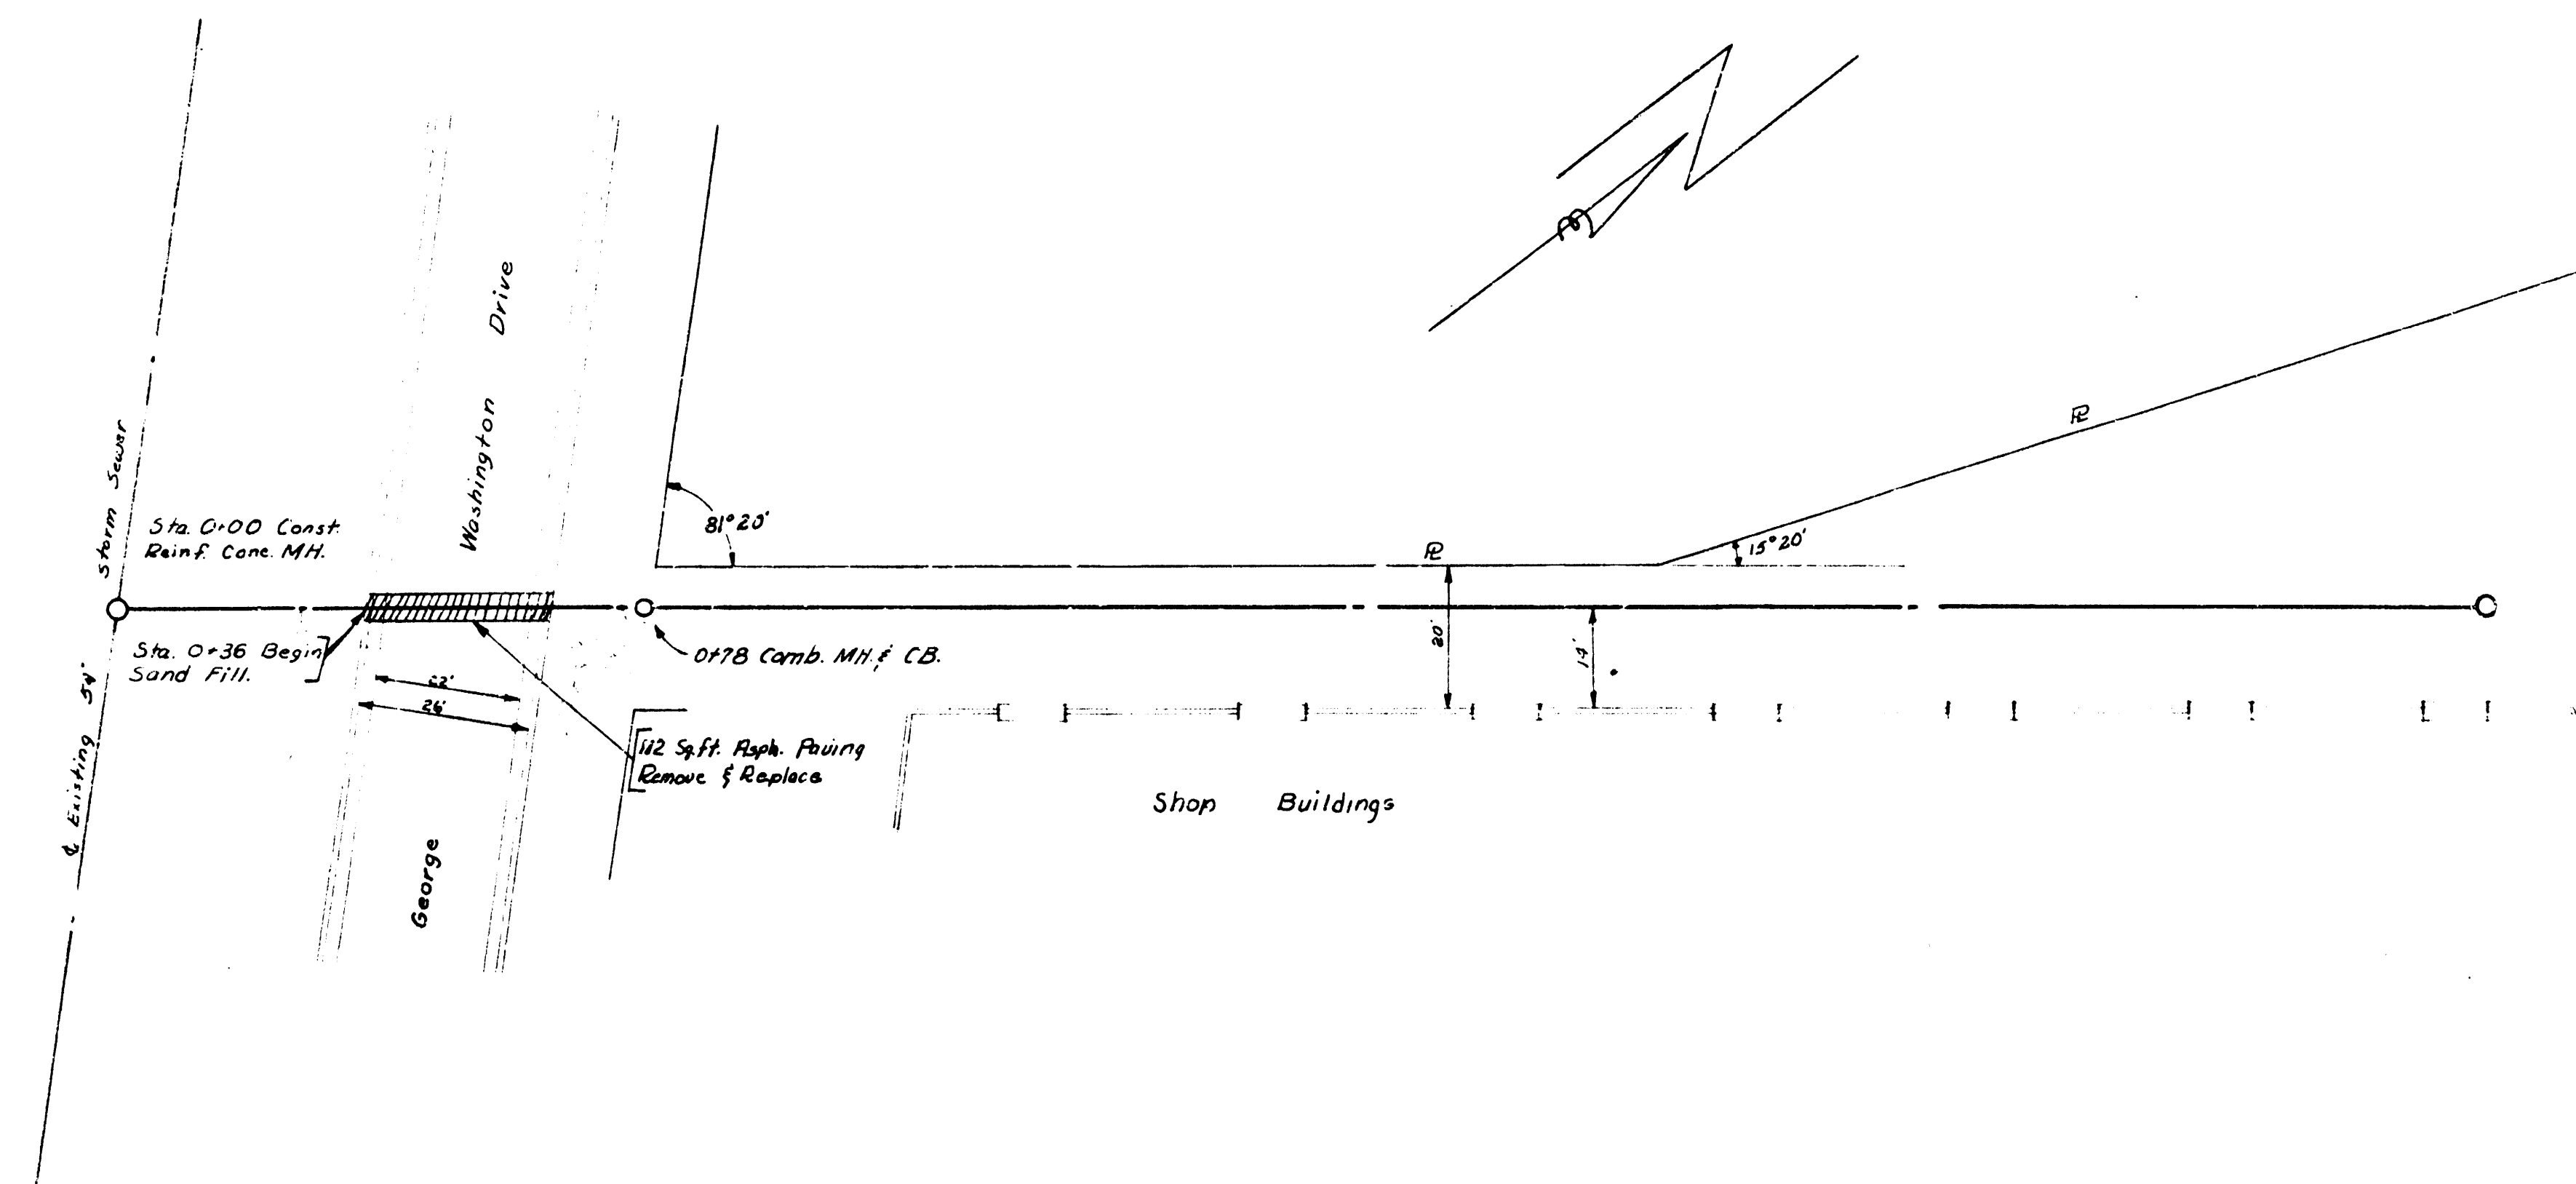


NOTE: Horizontal Scale → 1" = 1'

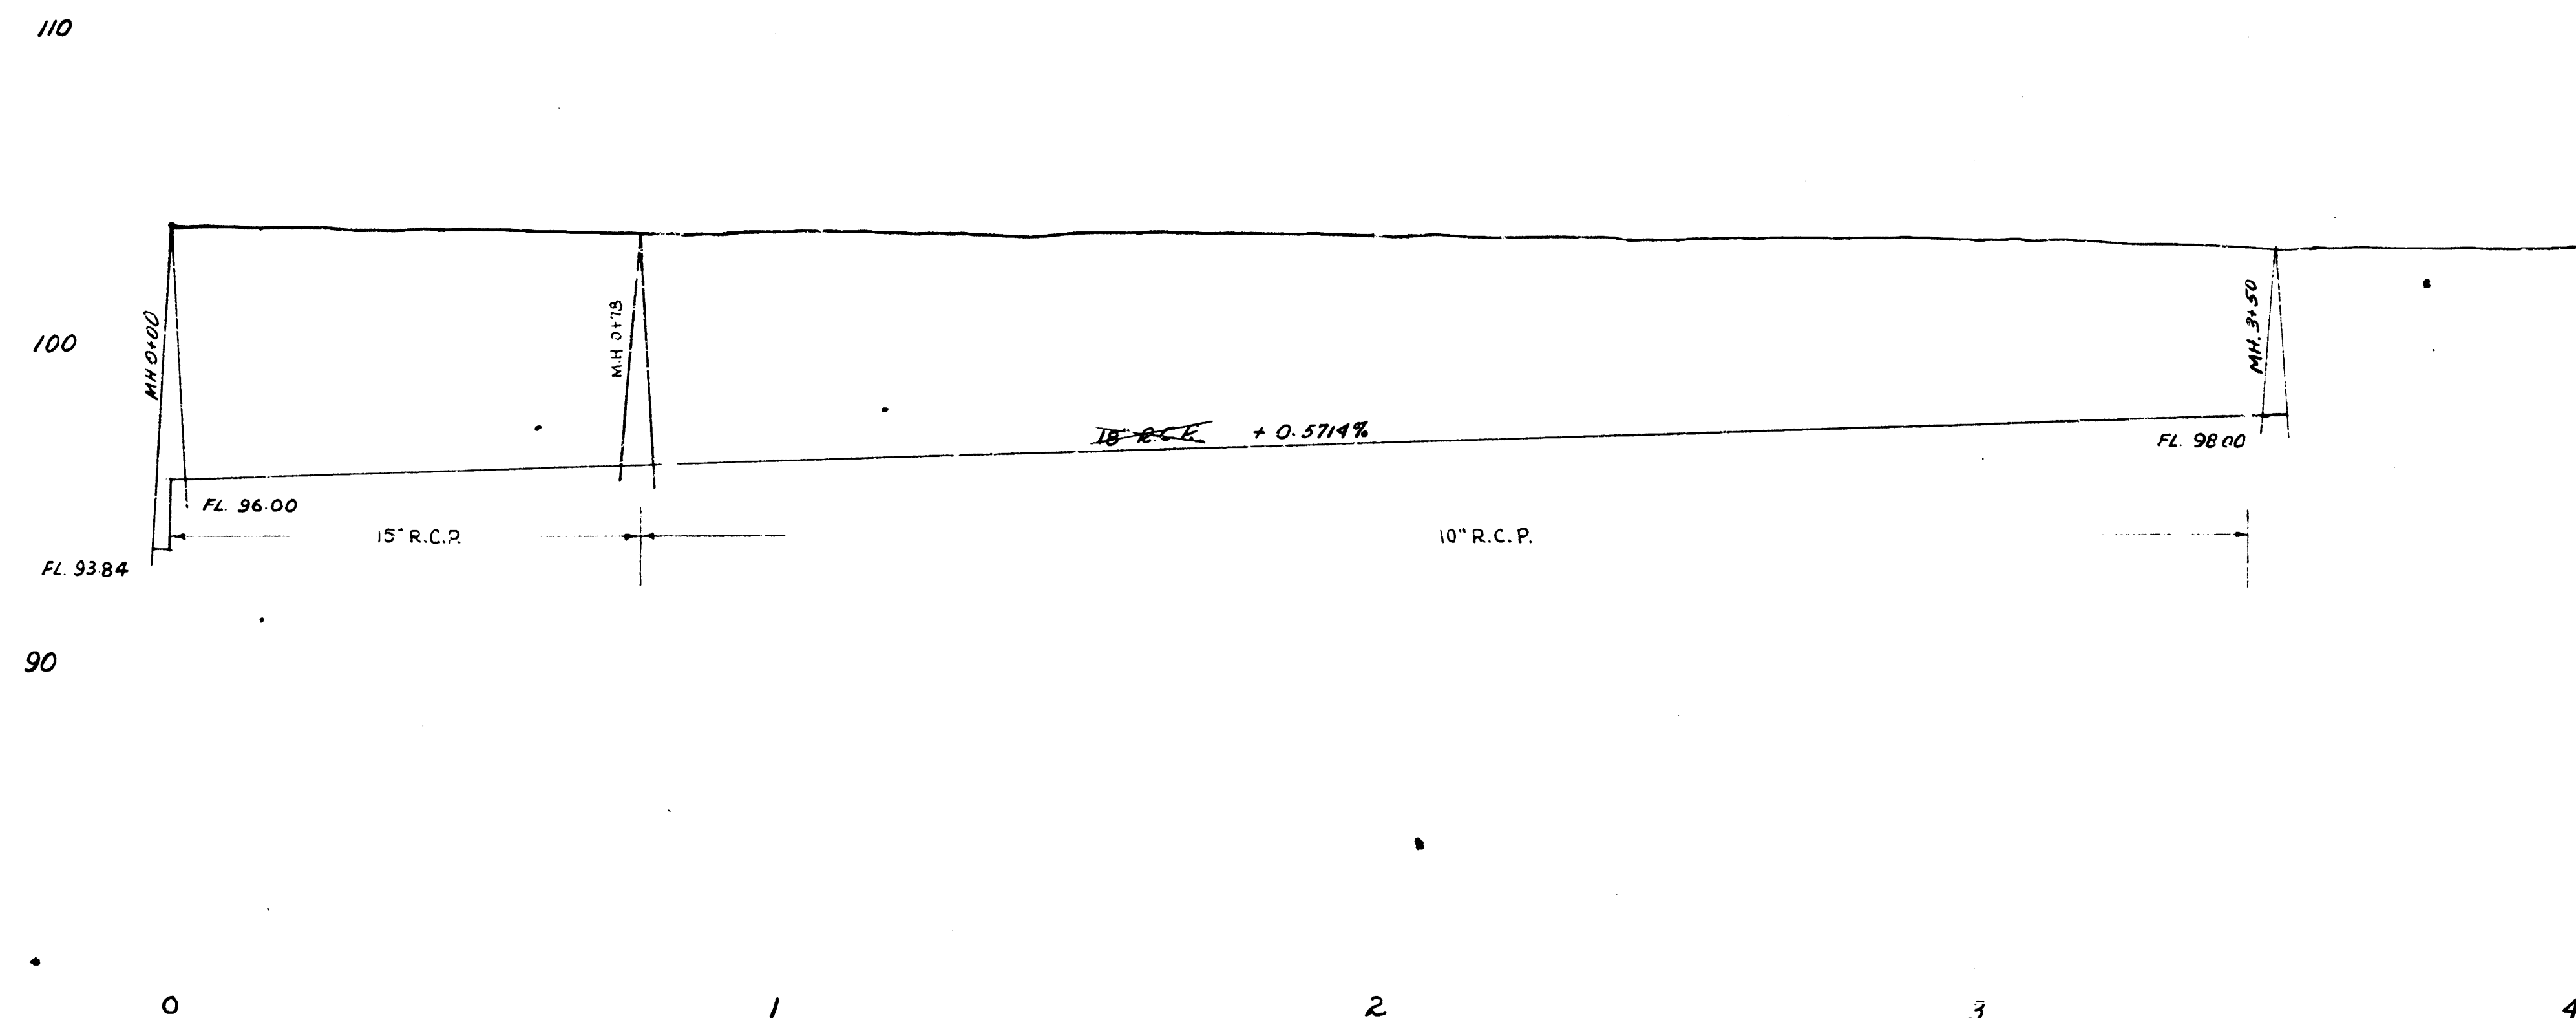

DETAILS-REINFORCED CONCRETE MANHOLES

Womer Storm Sewer
North of Mesita
City of Wichita, Kansas
L.K. White City Engineer
1950