


B.M. : 118.07 - N.E. Cor. Conc. Porch Ho. # 3421
 117.07 - Standard - N.E. Cor. of 2nd & Sheridan
 NOTE - Use B.M. Elev. On Plan

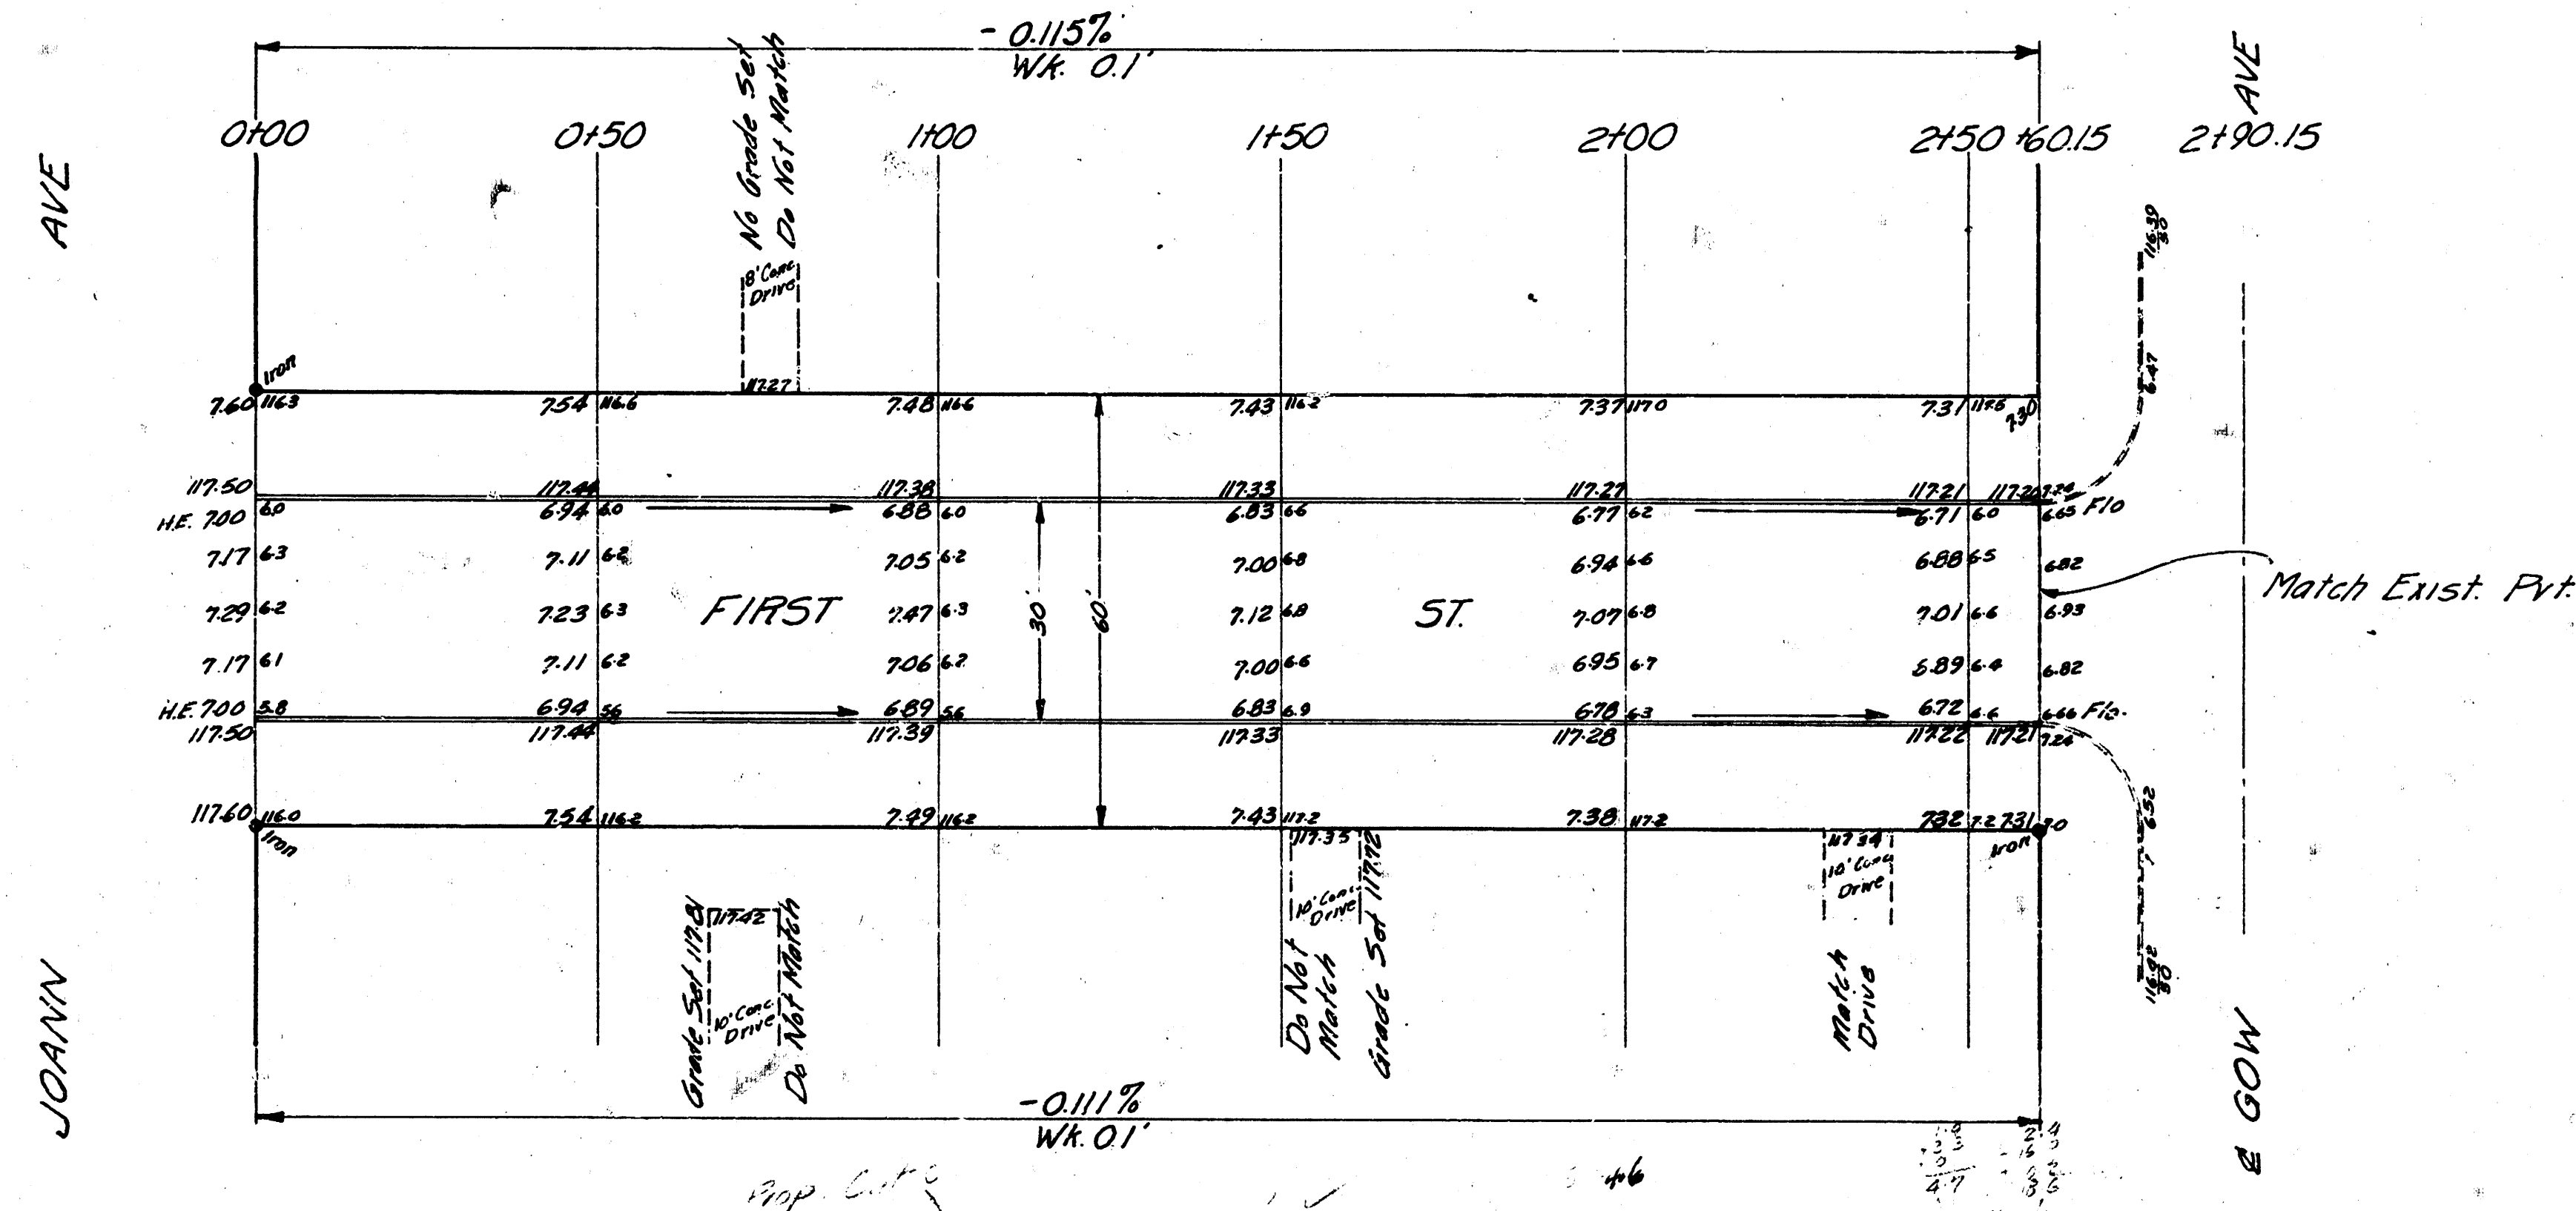

FIRST ST.
 E.L. JOANN - W.L. GOW
 30' Conc. & Cb
 CITY of WICHITA, KANSAS
 B. E. SMITH CITY ENGINEER
 APRIL 1957 Proj. No. C16200

By Apps. B.E. Smith
 B.E. Smith
 11/10/57

53.3
 102.3
 36.6