



SECOND ST.
E.L. WASHINGTON - W.E. WABASH
1949

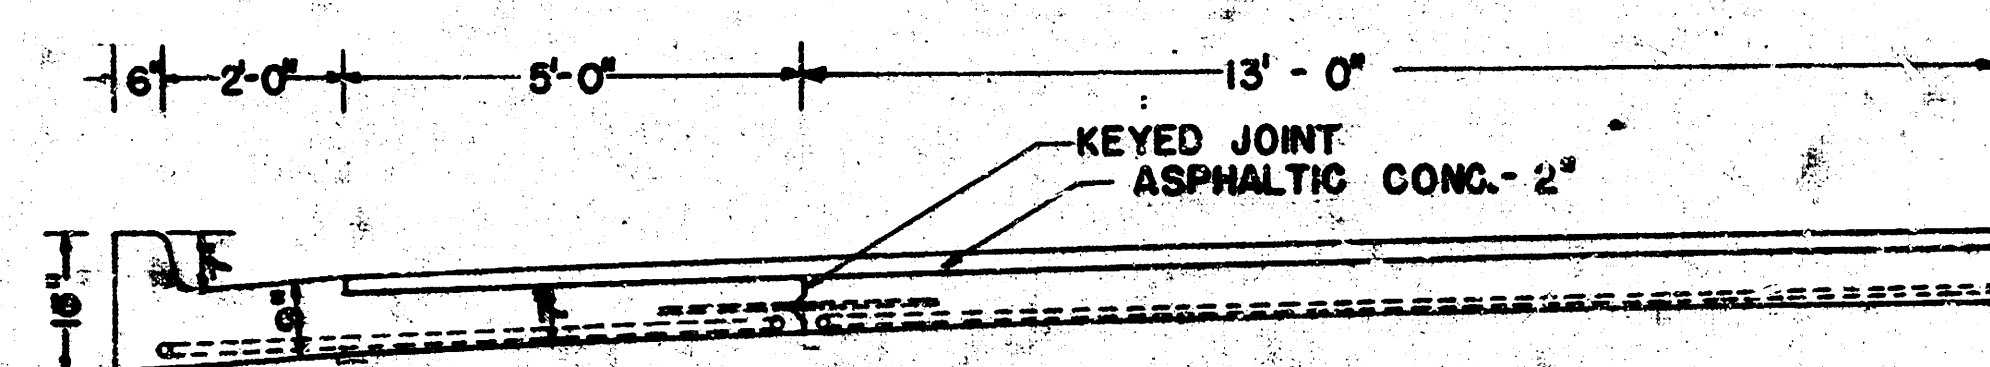


NO JOINT AT CENTER OF STREET

PROPOSED CROSS SECTION
BOTH SIDES
SCALE 1/2" = 1'

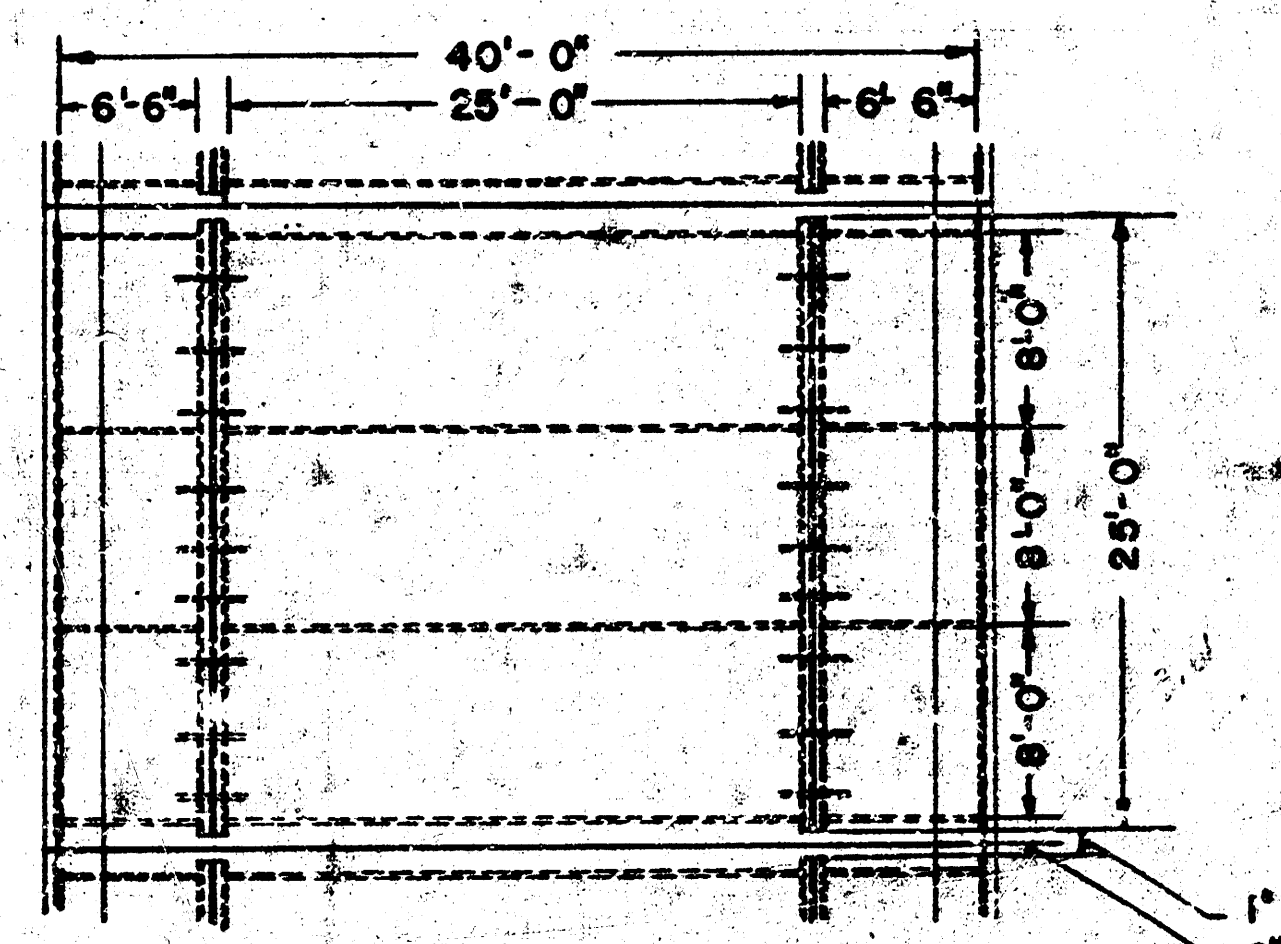


USE GROOVER TO
FINISH CONTRACTION JOINT

PLAN VIEW SHOWING CONTRACTION JOINTS
SCALE 1/4" = 1'

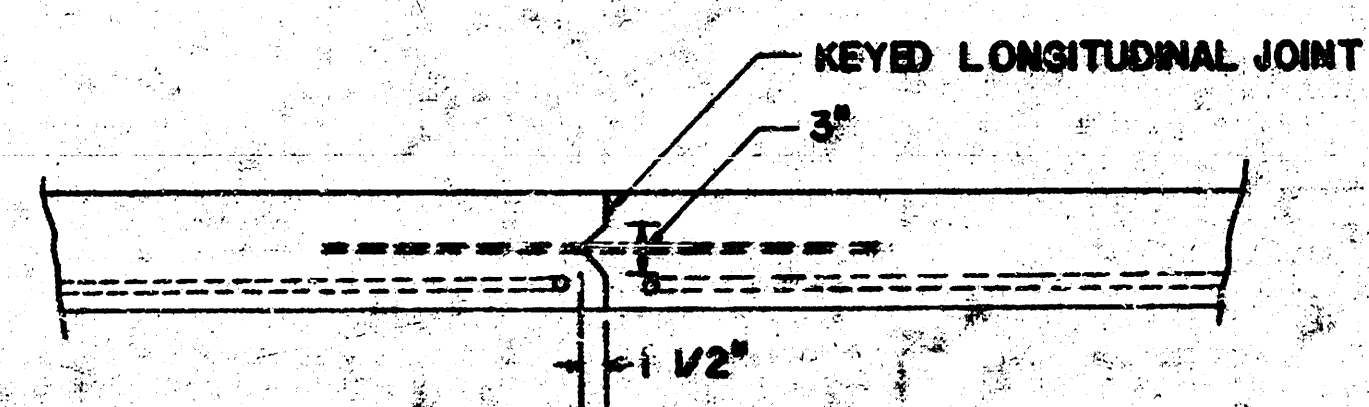

DETAIL OF KEYED JOINT
SCALE 1" = 1'

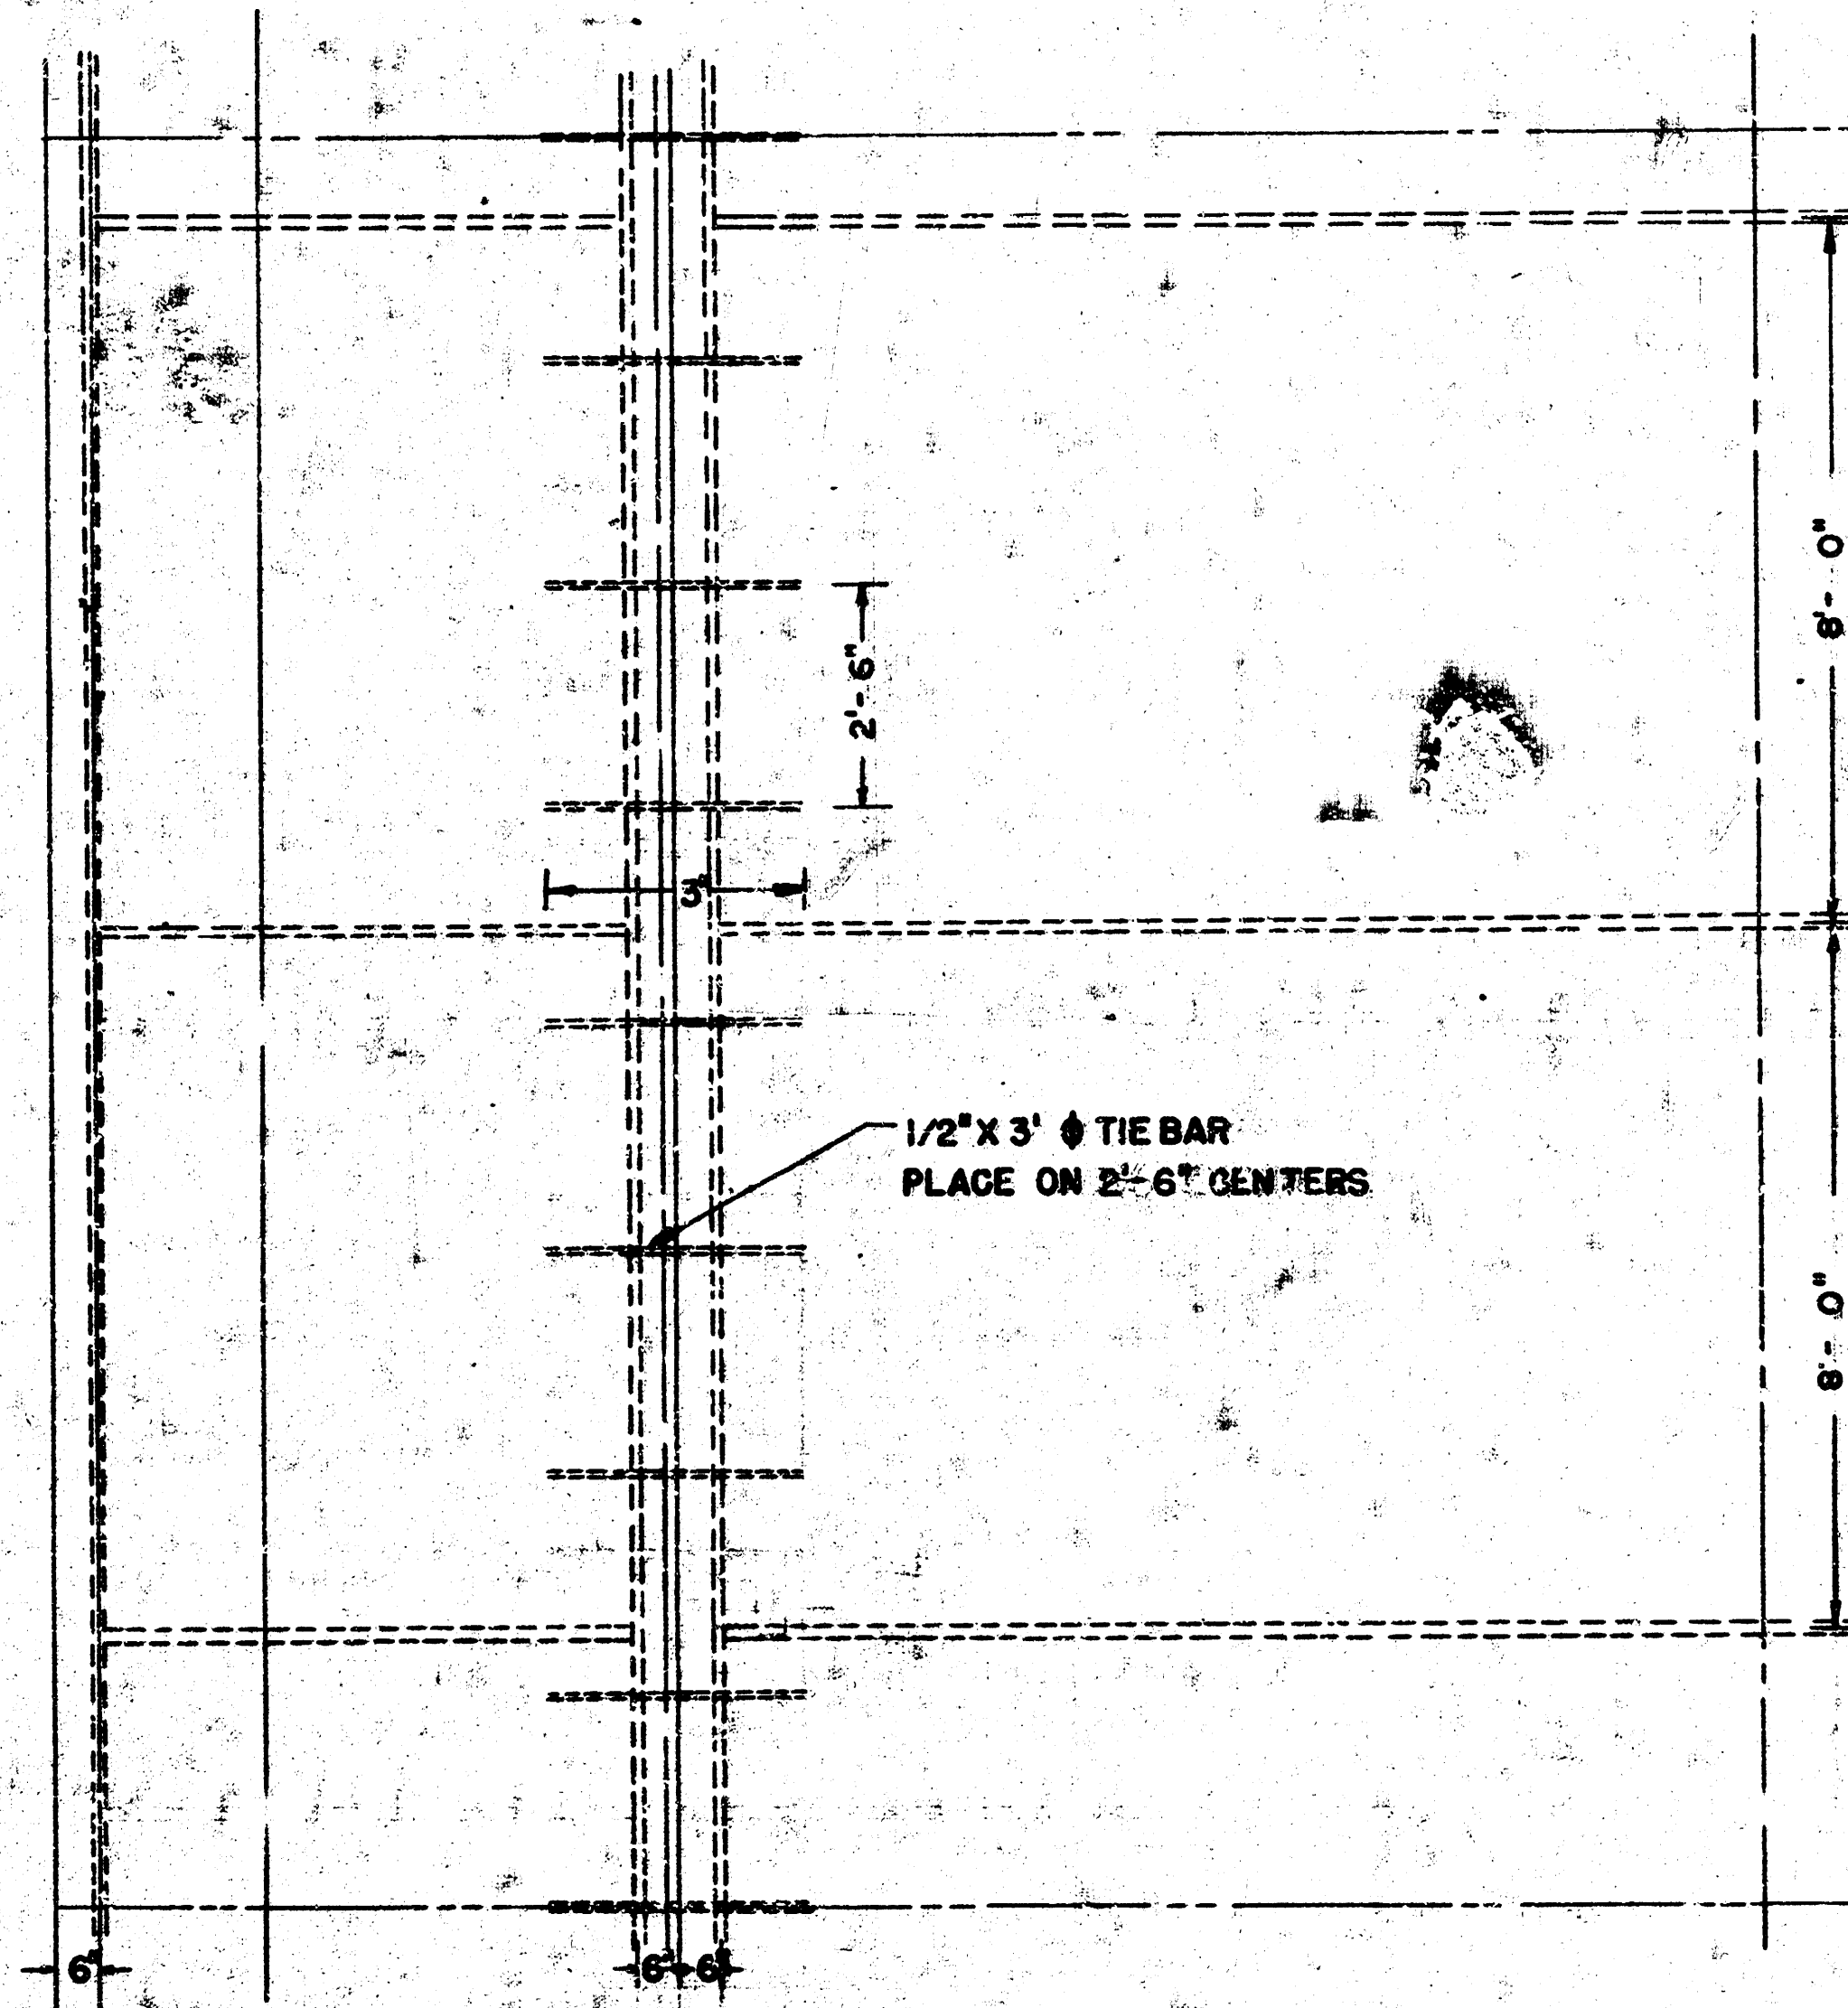

1/2" x 3' TIE BAR
PLACE ON 2'-6" CENTERS


PLAN VIEW
SCALE 1/2" = 1'

ALL STEEL 3/4" Ø EXCEPT WHERE NOTED

1949
SECOND STREET
E.L. WASHINGTON - W.L. WABASH

S.M. 11.50 N.E. COR. WINDOWLEDGE, RILEY L.M.B. CO. S.W. COR. 2ND & WASHINGTON

S.M. 11.46 N.W. COR. UPPER CONC. STEP N. STEPS TO 104TH S.E. COR. 2ND & WABASH

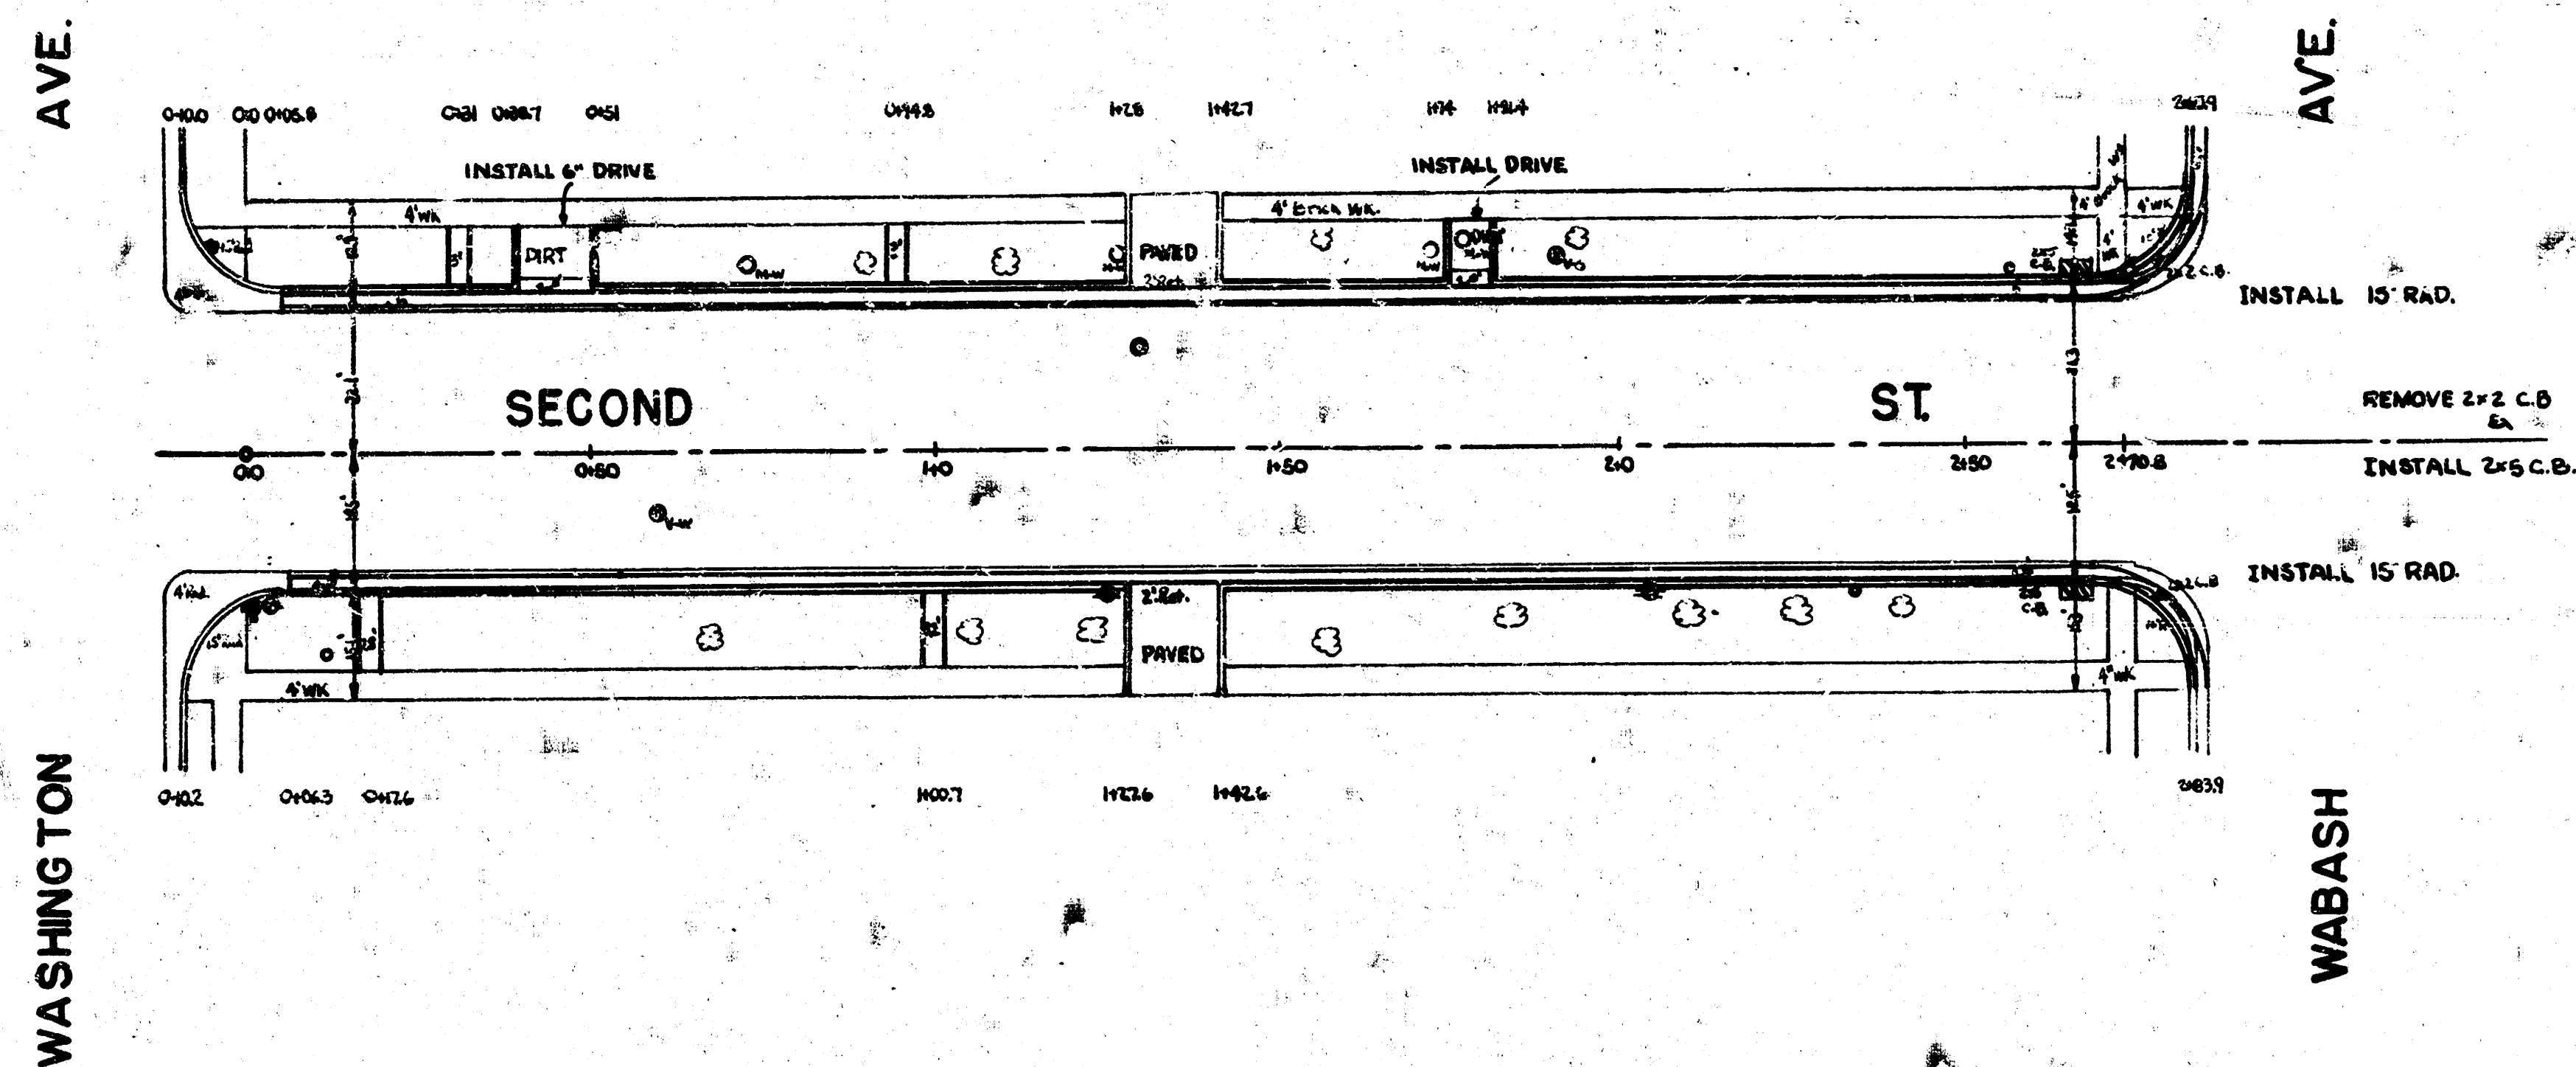

- LEGEND
- METER - SUB. WATER
 - VALVE
 - TRAFFIC LIGHT
 - POWER POLE
 - MAIN HOLE
 - GUY POLE

