



CHM-BK-E


BM. 115.11 "c" in Carter cwt. N, NW cor Waco 2nd, 8' N of NPL.

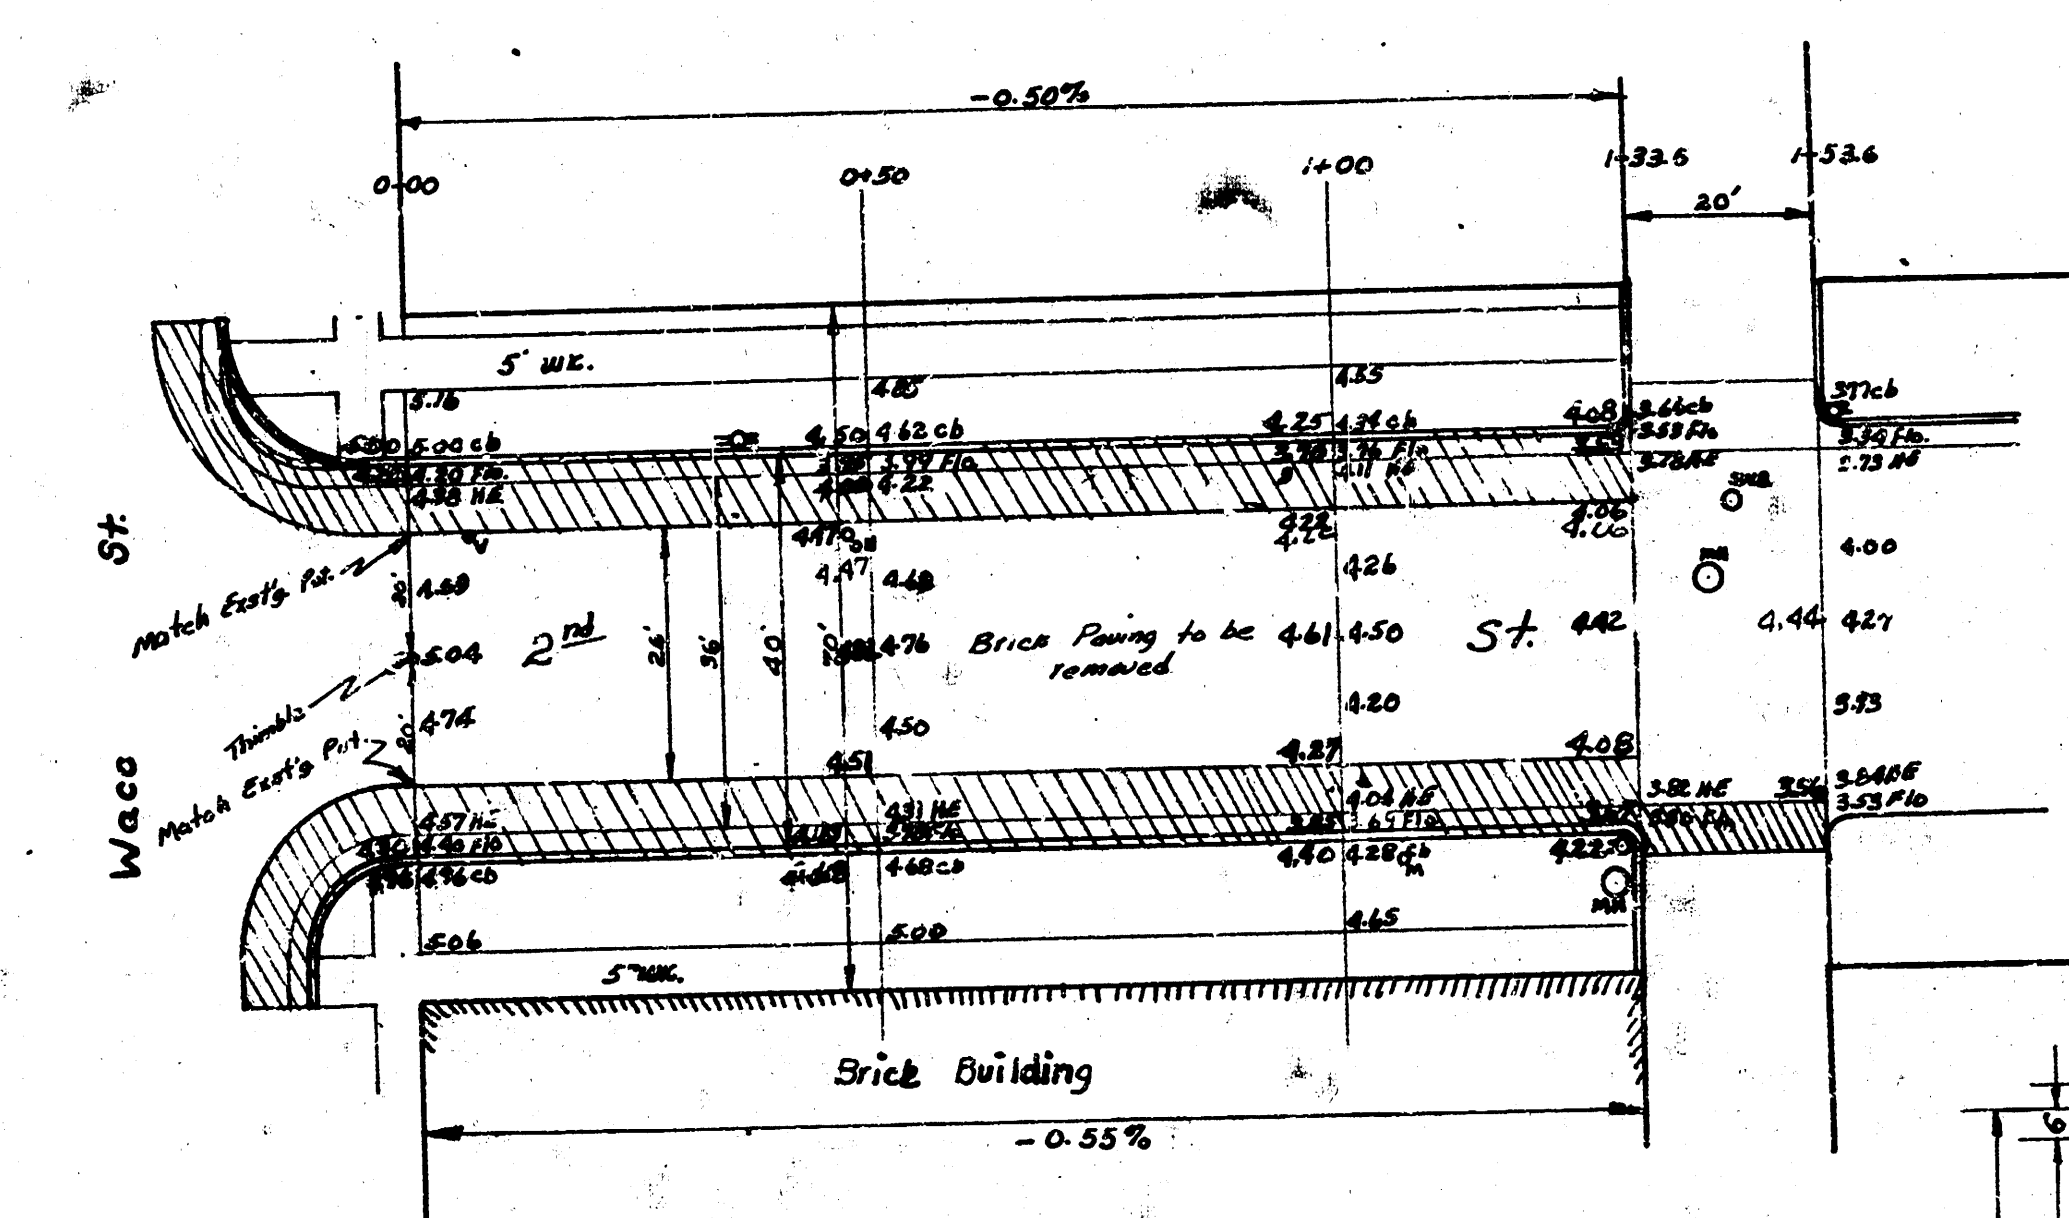


NOTE: Base for measurements = N. of S. Curbs.

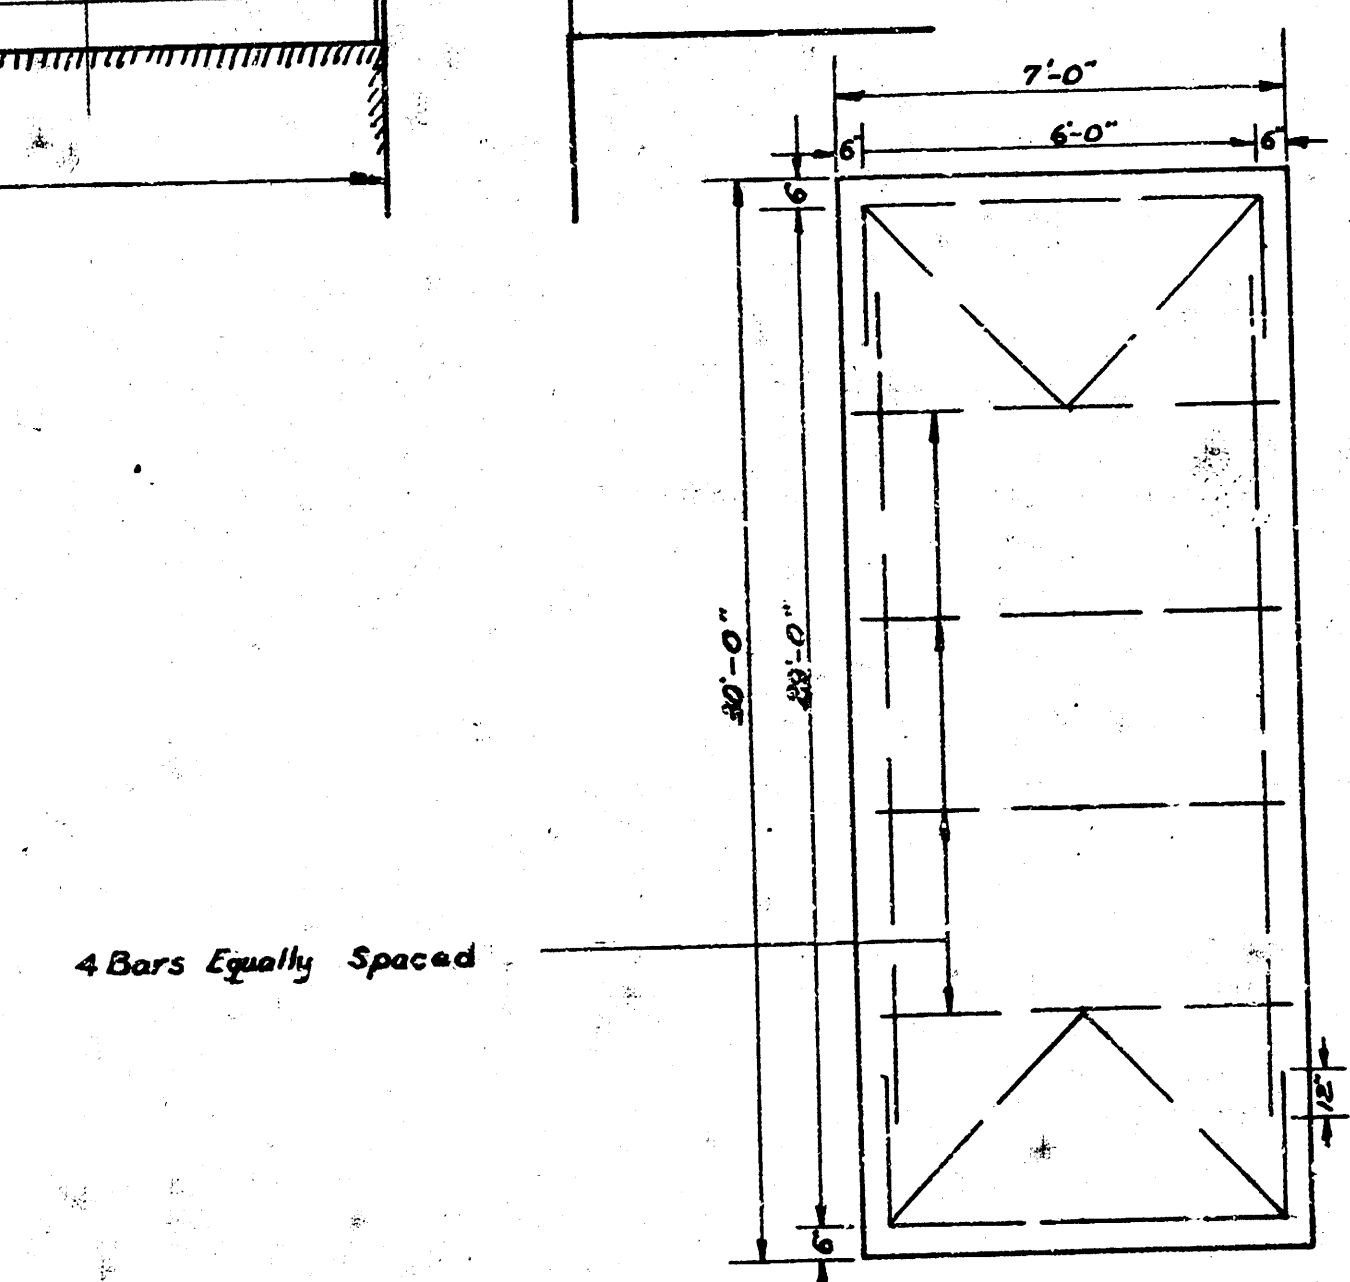


GUTTER SECT. STEEL PATTERN
No Scale.

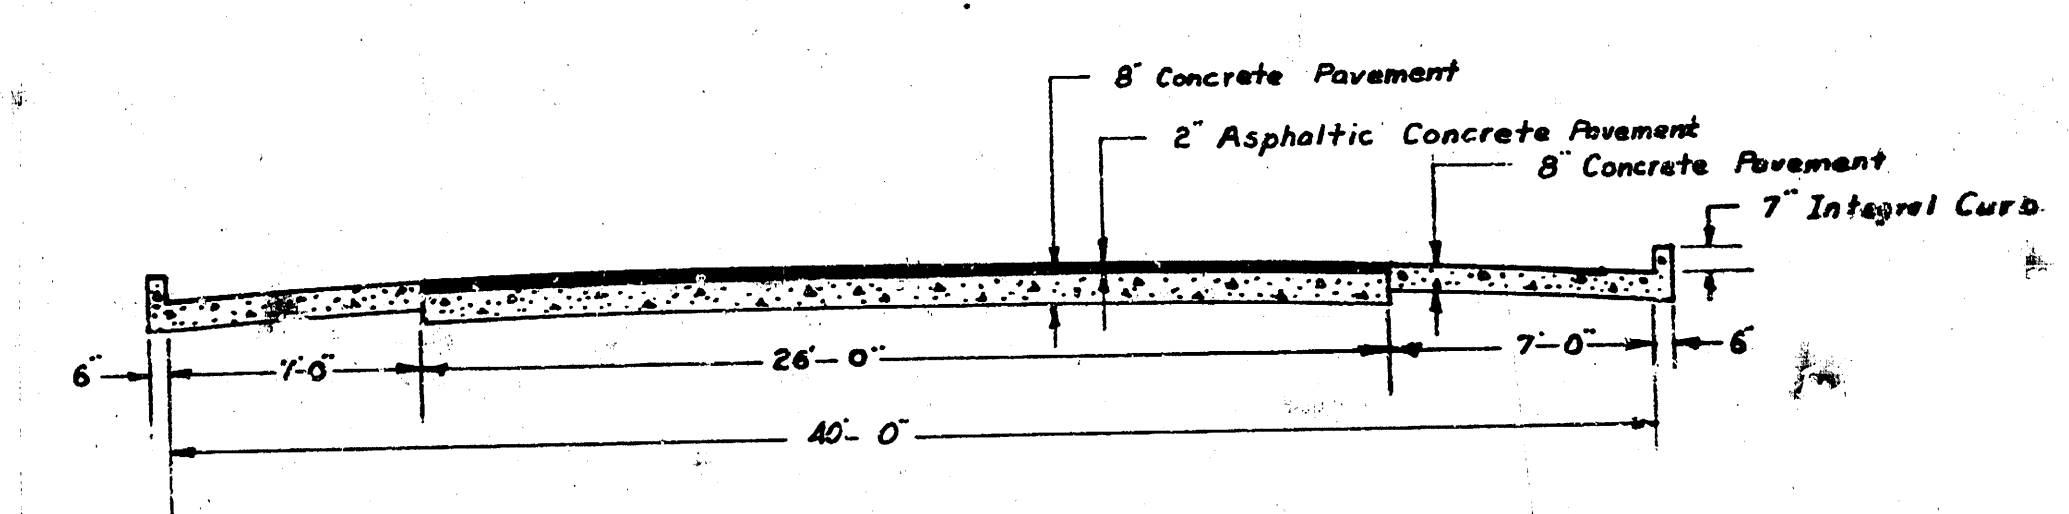

TYPICAL CROSS SECTION
Scale 1"=5'

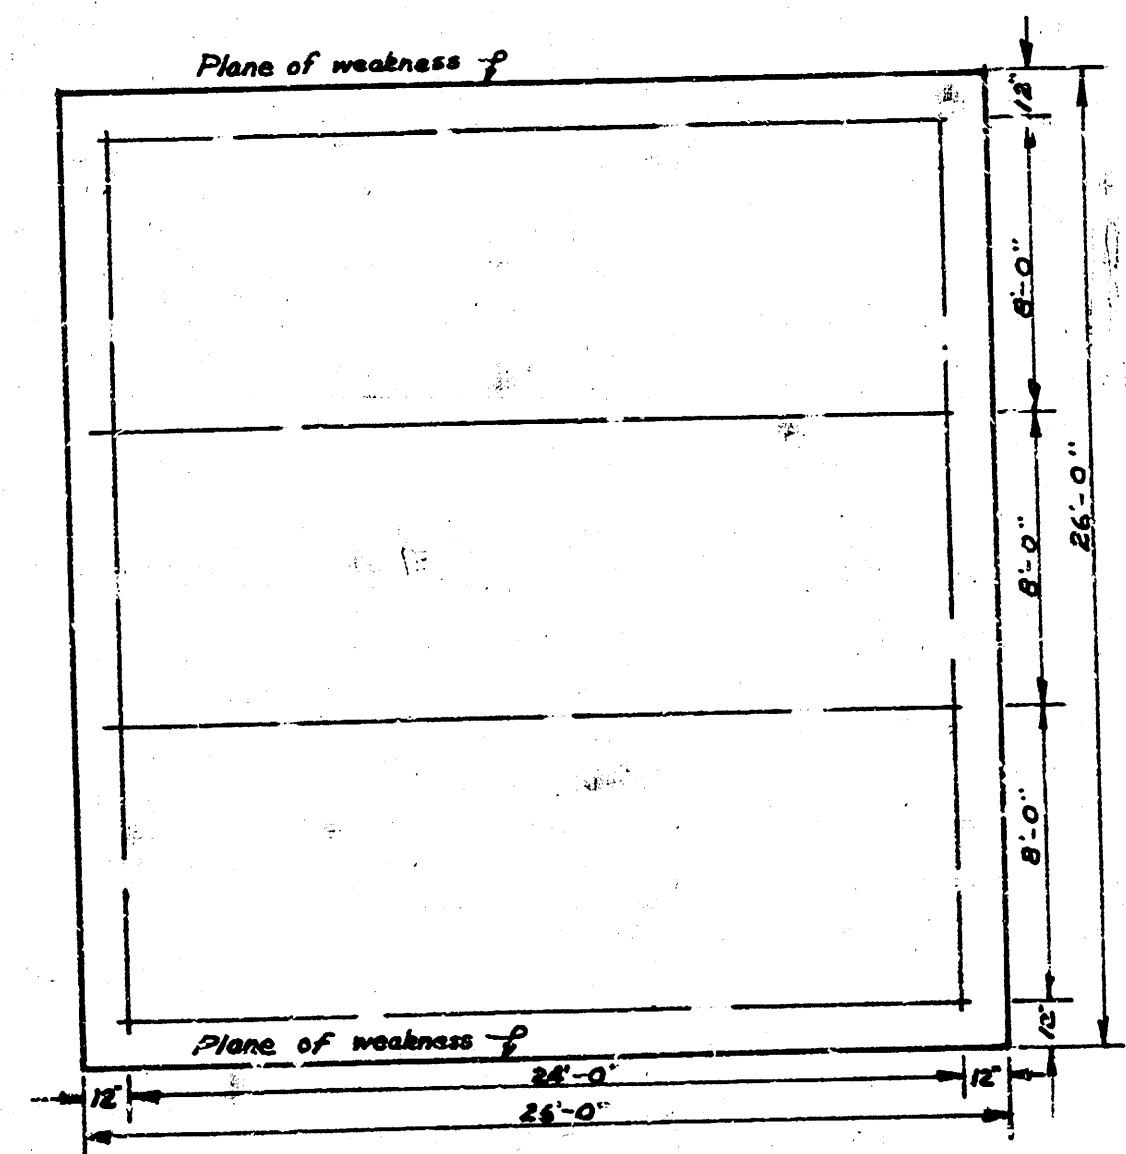

CENTER SECT. STEEL PATTERN
No Scale.

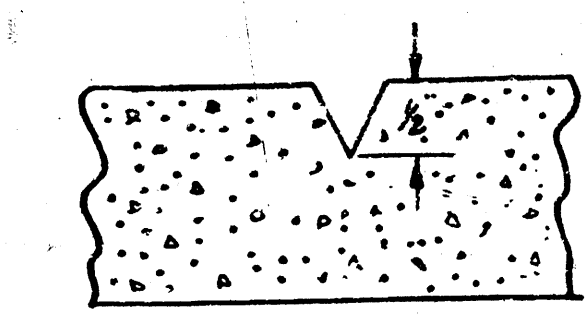

Plane of Weakness Detail
Plane of weakness to be cut with a double edged groover to a depth as shown, in a straight line from curb to curb, 26' center to center.
No Scale.

2nd St
EL Waco to WL Alley
26'-7"-40 A.G.
City of Wichita, Kansas
L. White City Engineer
1950