


2nd E.L. Old Manor W.L. Parkwood
26' Concr.

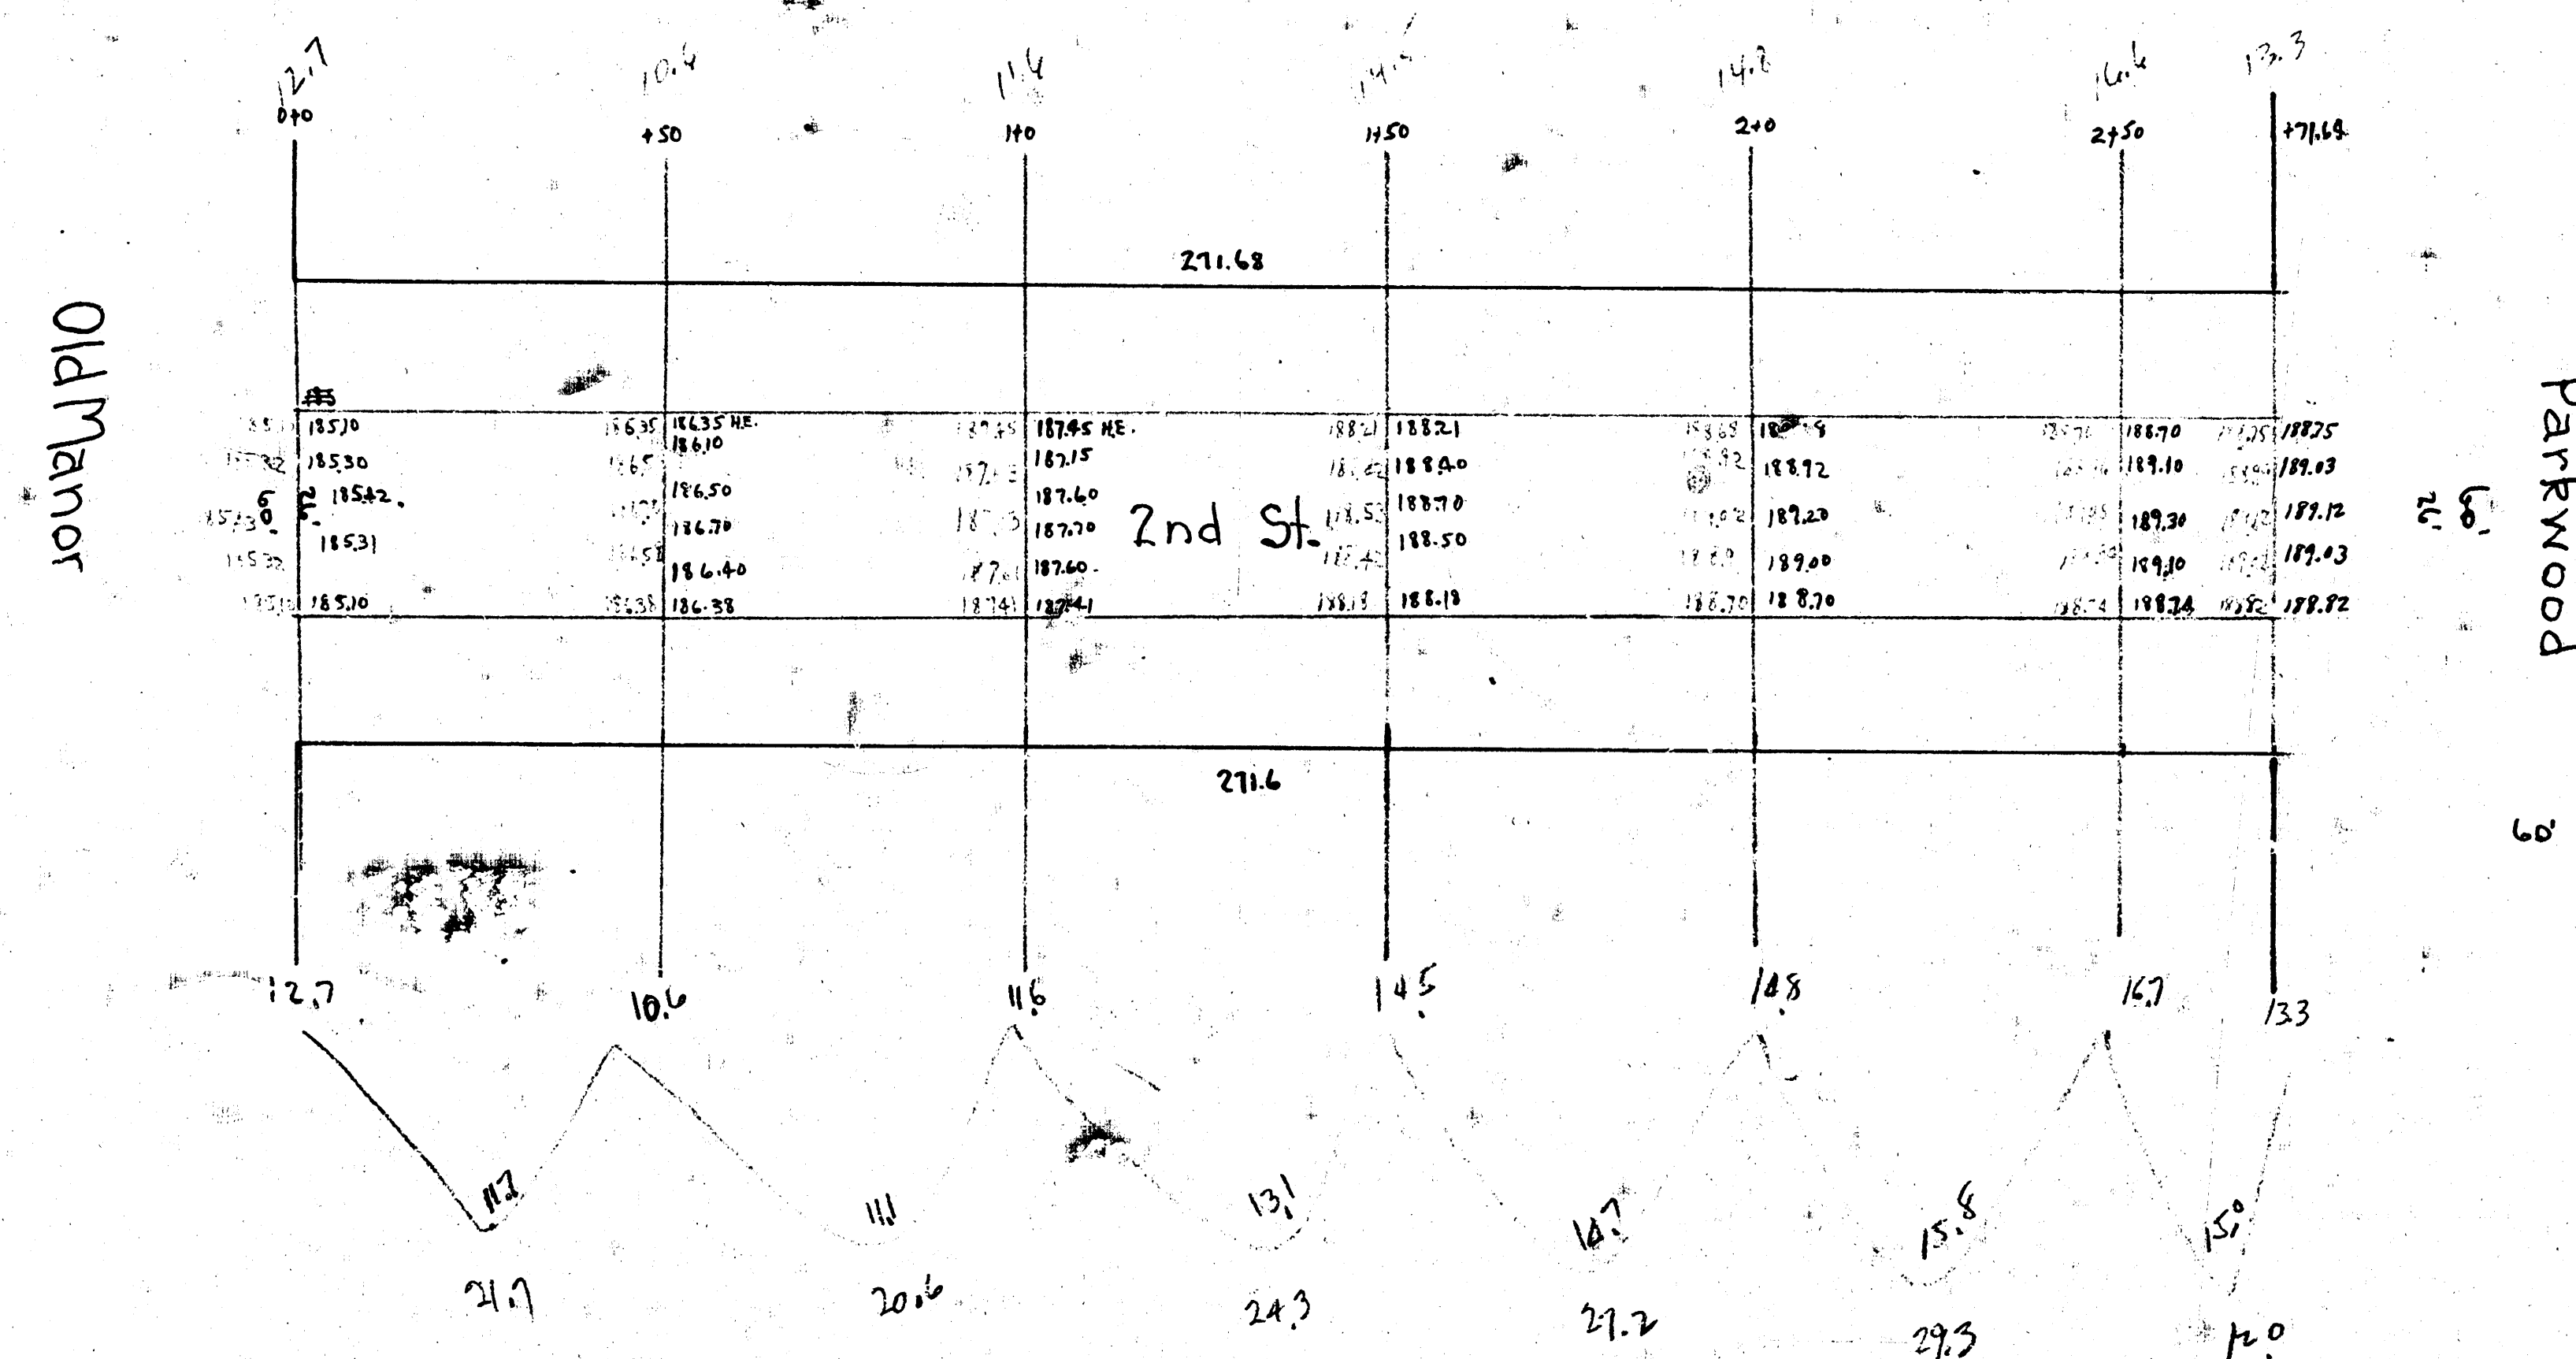

Prop. 135.1
+18.7 13.5
148.6

Prop. Elev. 135.1 in 1874 W. of Parkwood 2nd St.

Paving Plan
2nd
E.L. Old Manor
W.L. Parkwood
1940