


X

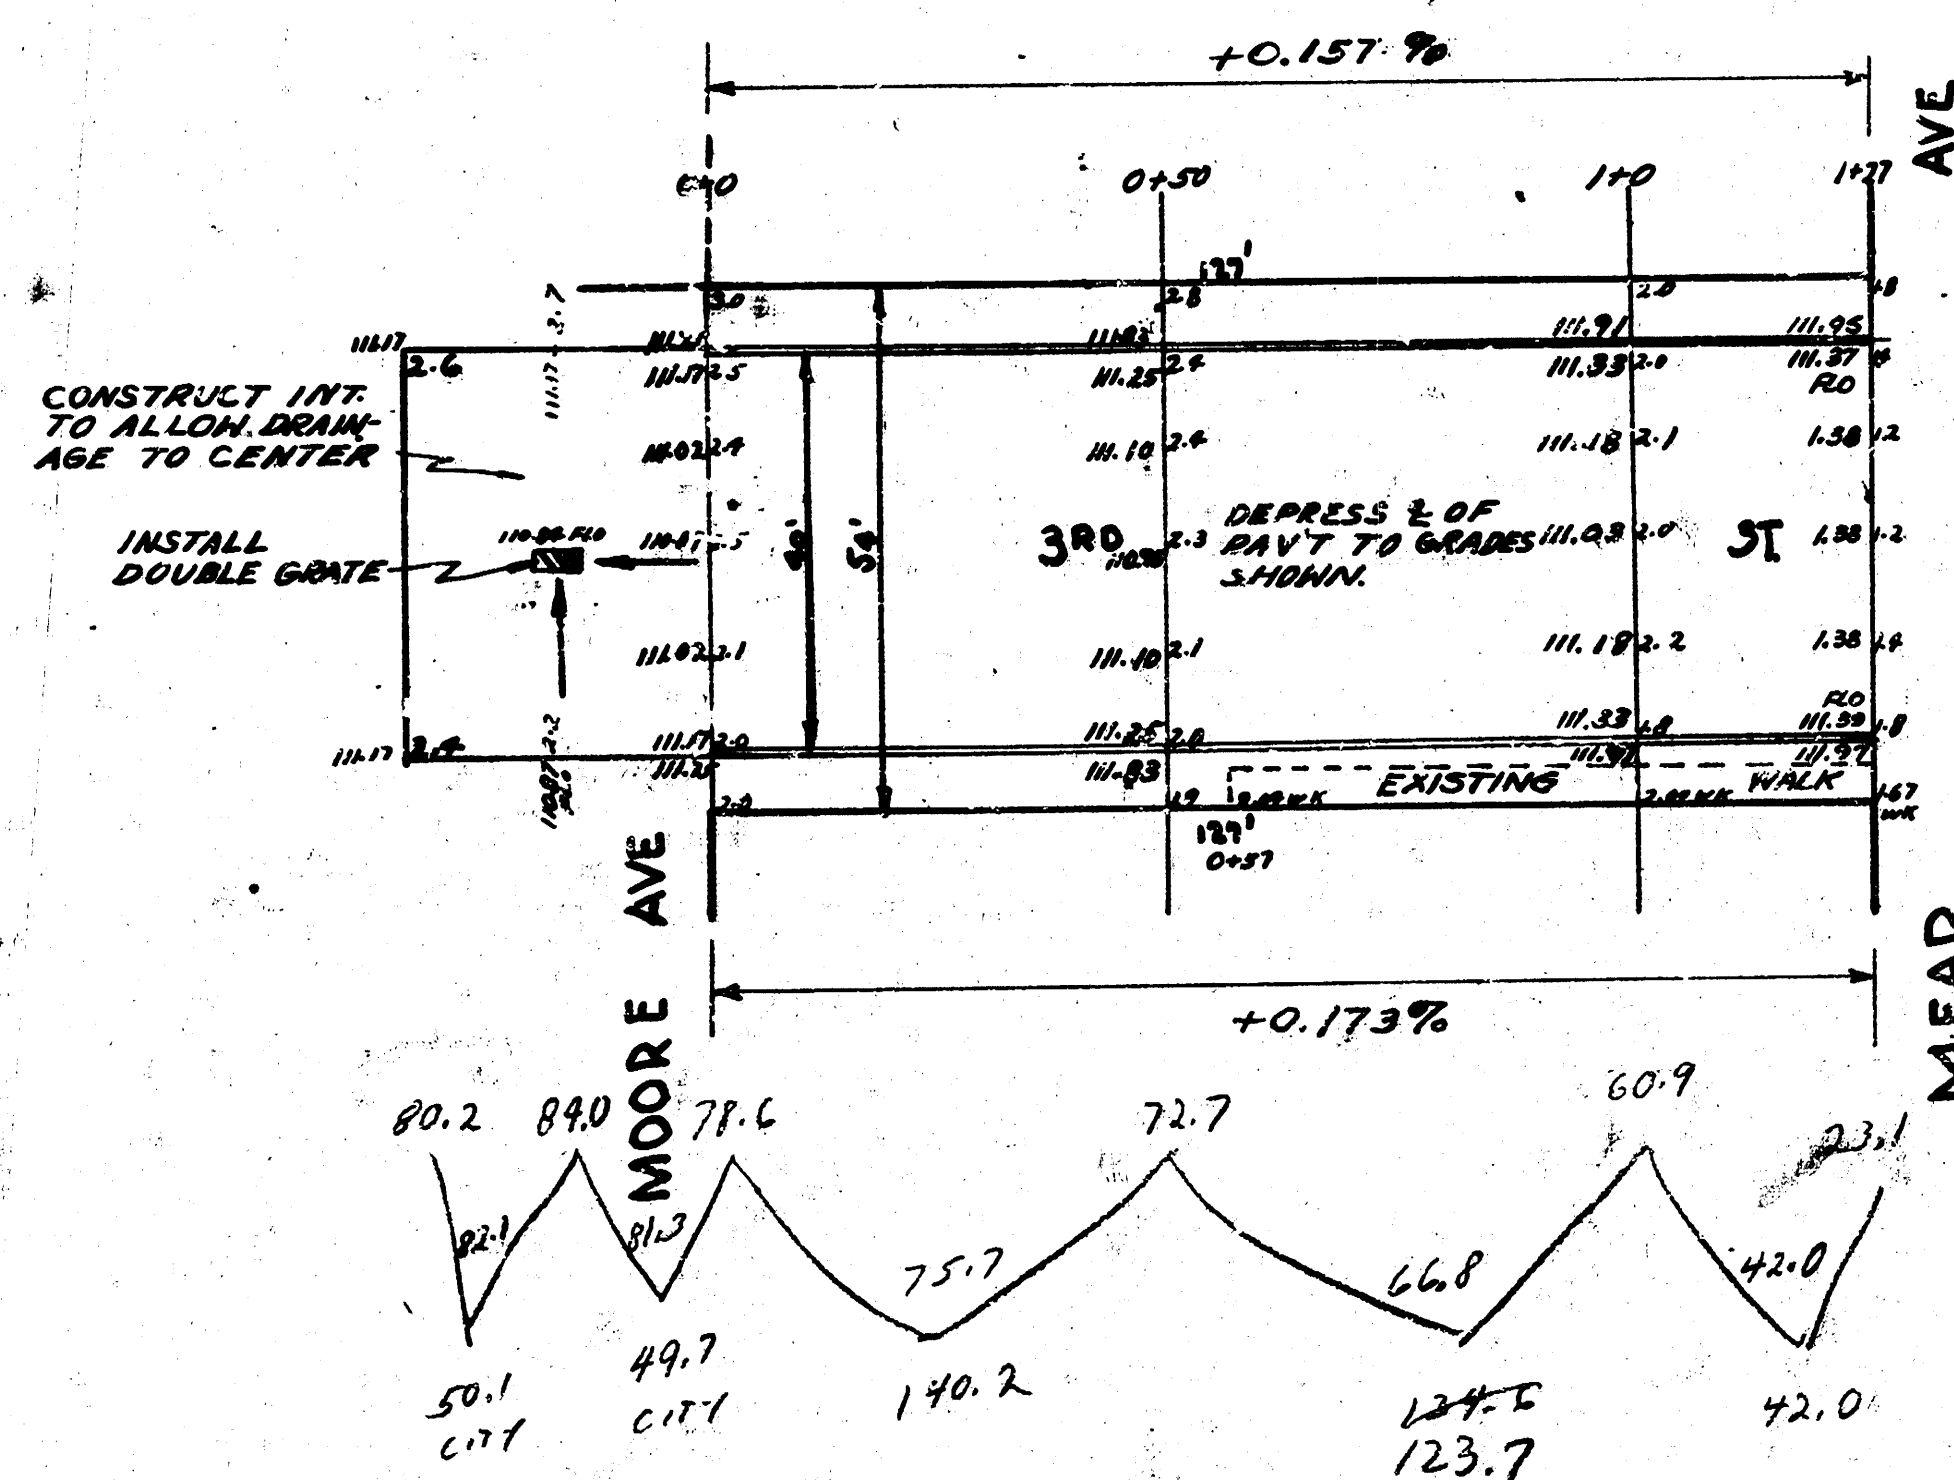

PRO.P	CIT-Y
140.2	50.2
134.81237	49.7
42.0	
<u>346.83059</u>	<u>99.9</u>
+ 1070 31.7	+ 1070 10.0
<u>348.5</u>	<u>109.8</u>

3RD ST
E.L. MOORE TO W.L. MEAD
7" CONC. 40' WIDE & CB
CITY OF WICHITA, KANSAS
L.K. WHITE CITY ENGINEER
JULY 1947

८ ॥ ८ (०)