



B.M. 104.05 Top Tree N.E. 1/4 Sec. 6 E.L. Battin

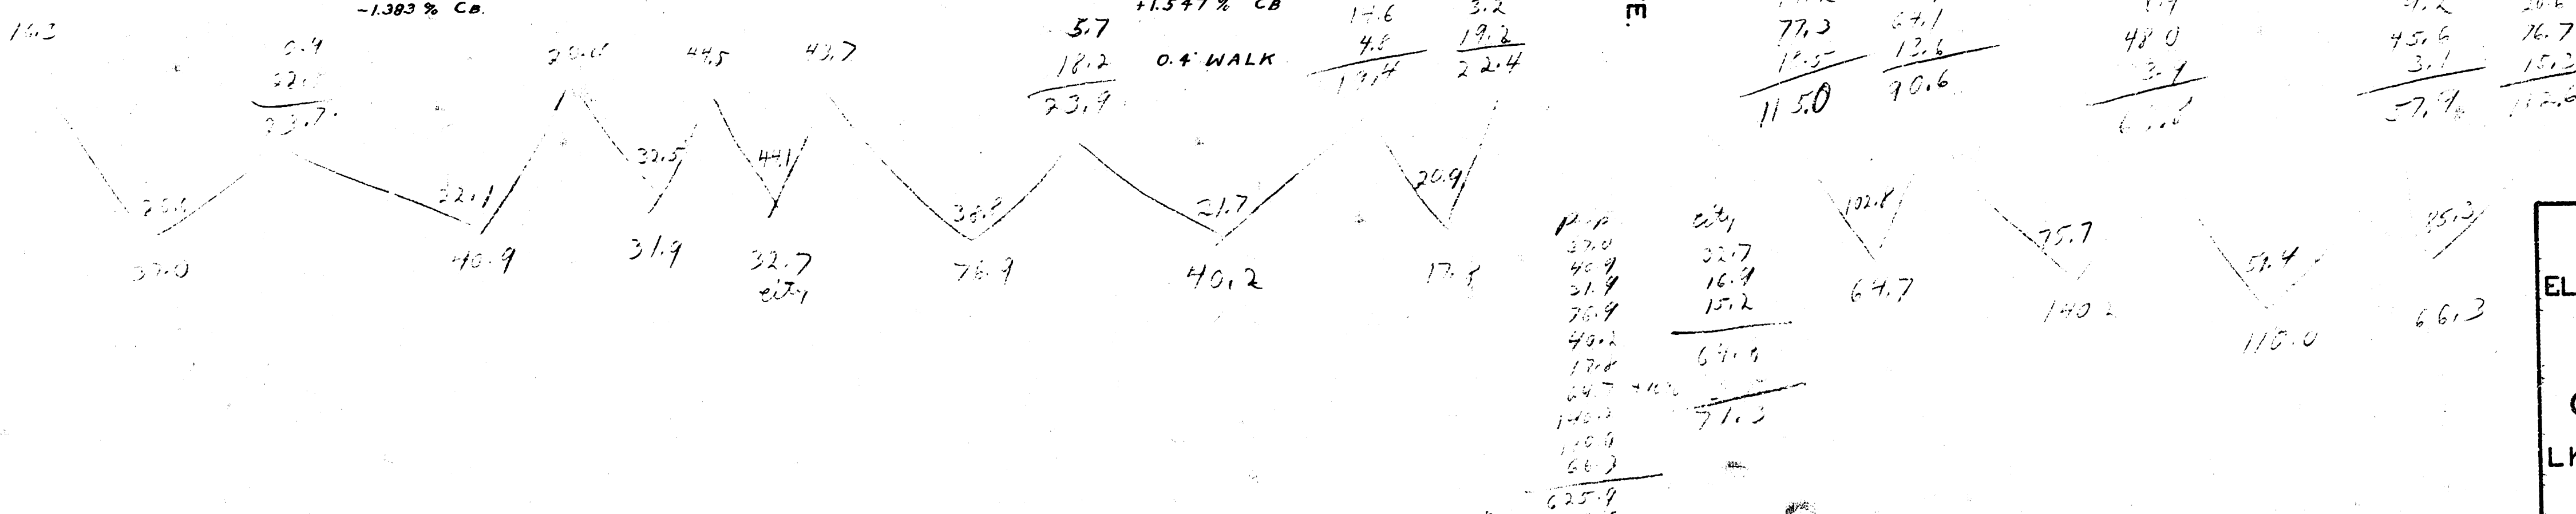

EIGHTH ST.
EL. HARDING TO EL. EAST HIGHLANDS AD
30' CONCRETE & CURB
CITY OF WICHITA KANSAS
L.K. WHITE CITY ENGINEER
1946

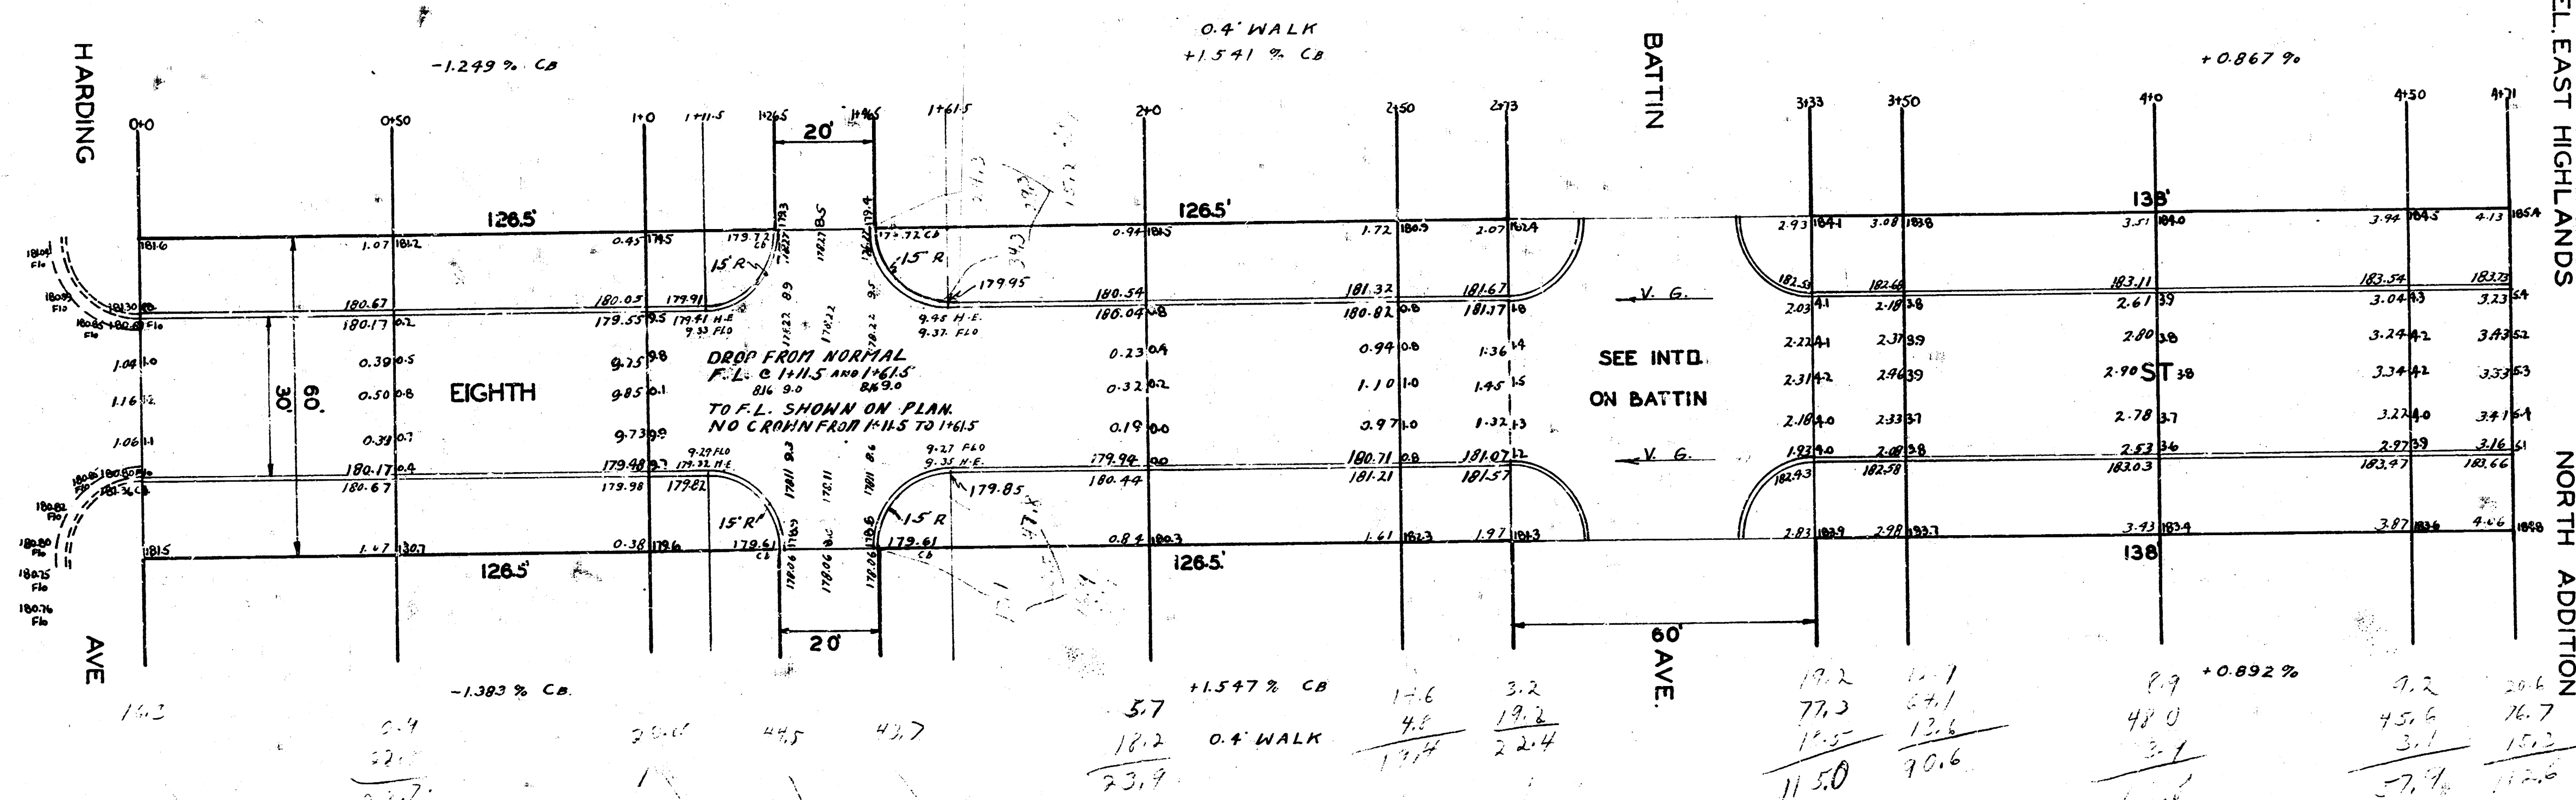