


PAVING PLAN-1943
 8TH ST.—E.L. OLIVER ST. to W.L. GLENDALE AVE.
 26 ft. CONC.

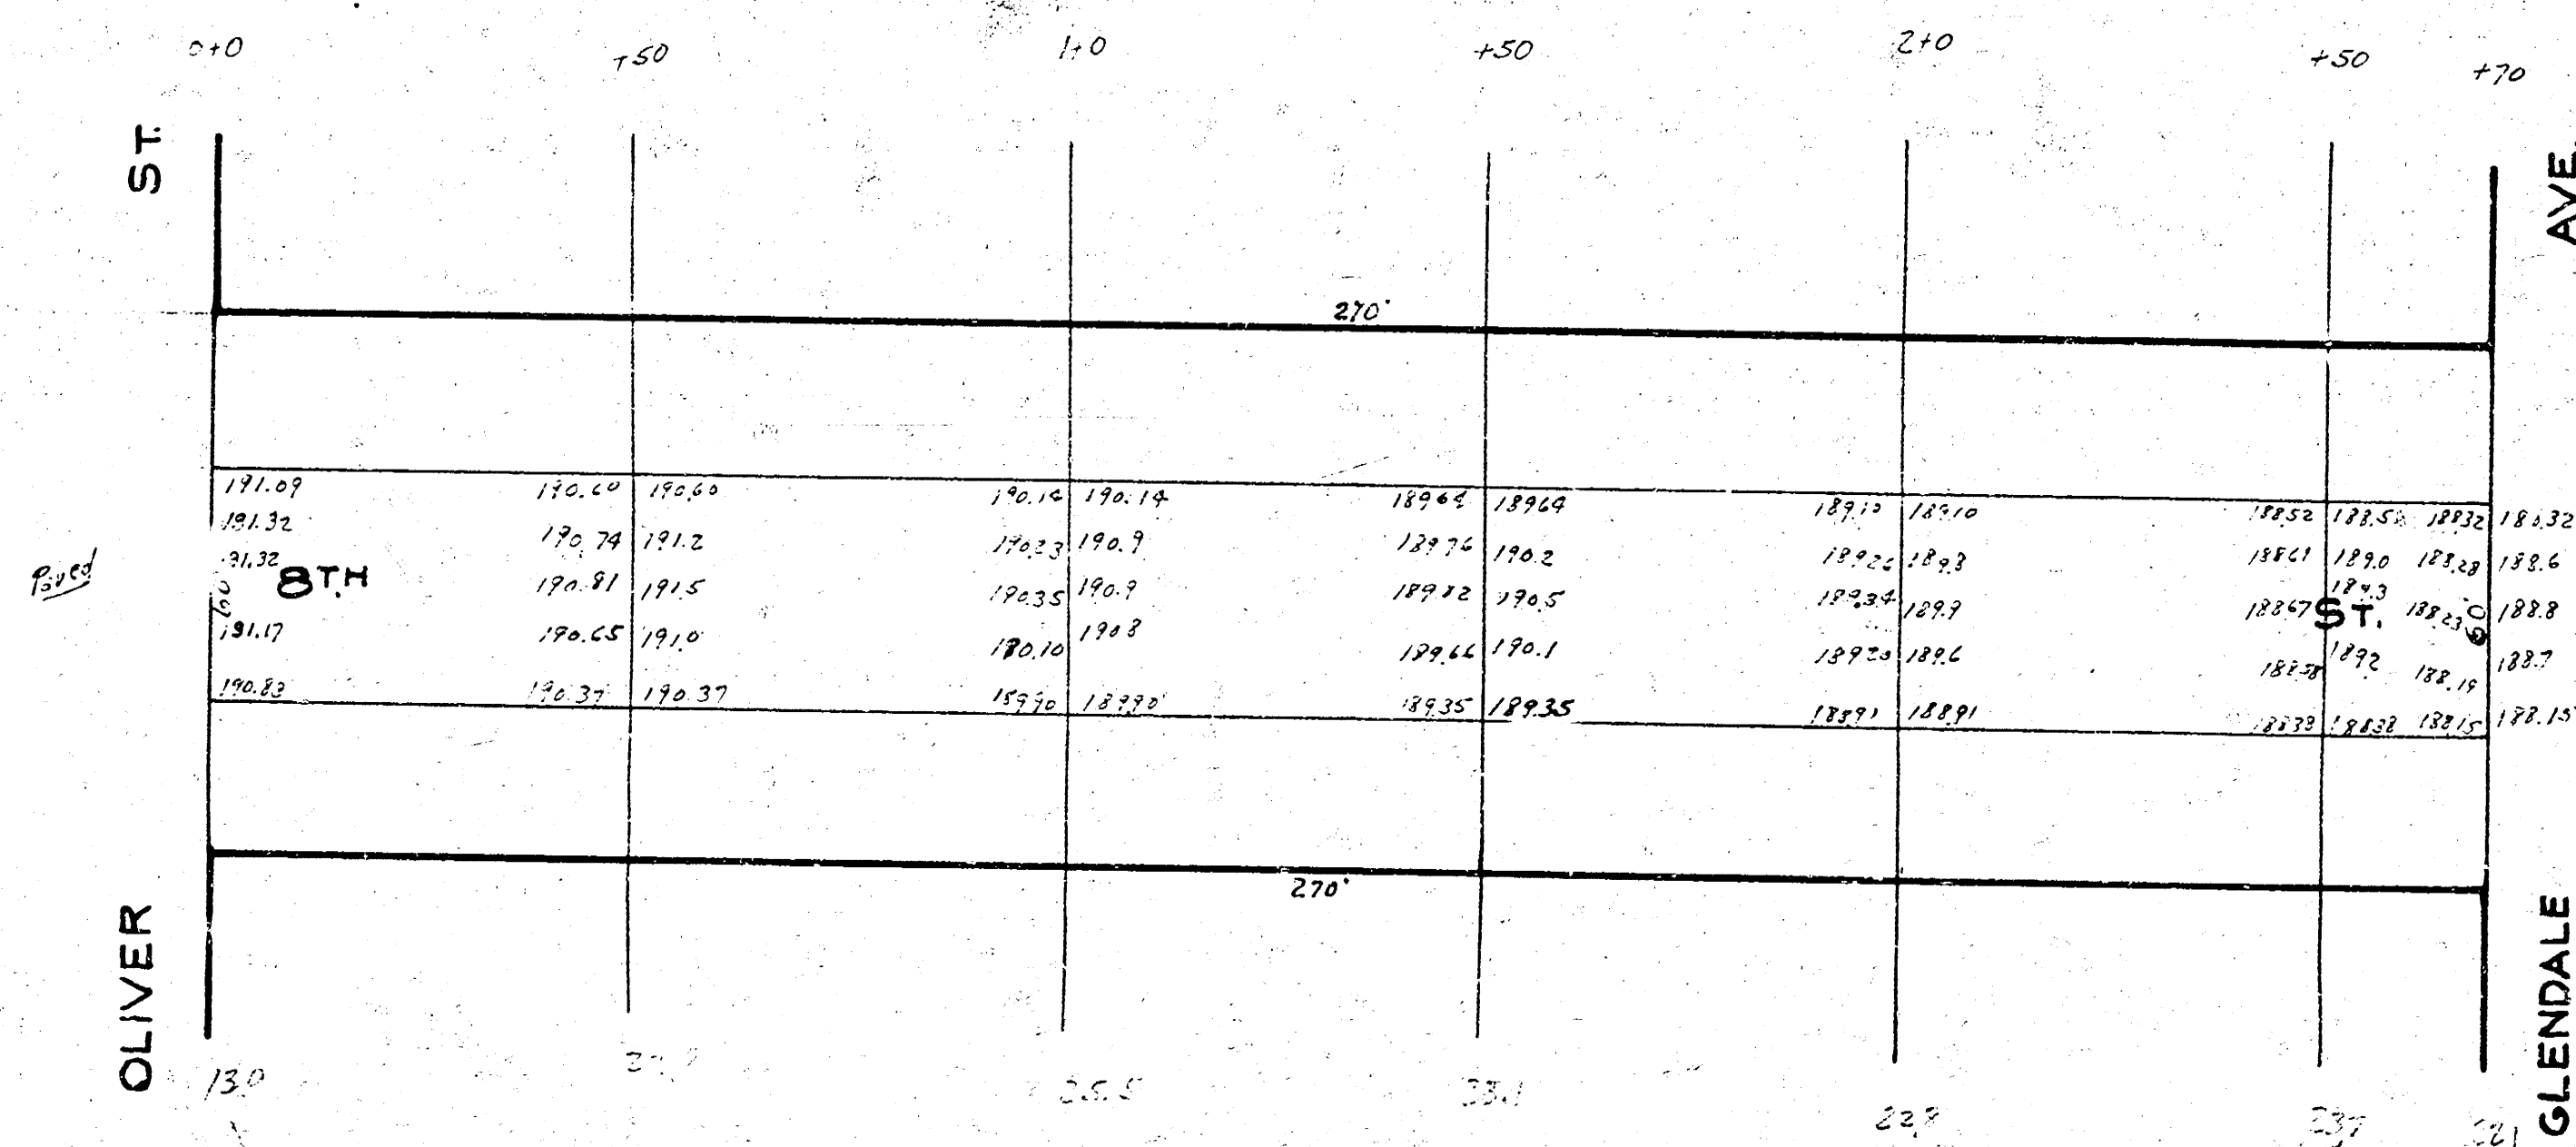

Note: Start to change crown 2+30
 to no crown at Sta. 2+70

S.M. Elev. 171.05 S.W. cor. conc. pch. House on NE cor. 8TH & Glendale

169 2256 ang
 170 225
 2256 ang