



B.M. 196.95 P.R. Spike in S.E. Face of Hedge Tree & 9th St. 25' West of Courtland's Add.
 B.M. 201.37 P.R. Spike W. Face Power Pole S.W. Corner Woodlawn & 8th.

Chaining From W. to E. on N.R.

0+00 W.L. Courtland's Add.
 100' from on N.E. S. Line of 8th St. 60' Apart

3+00 W.L. Grace Lane
 100' from on N.E. S. Line of 8th St.

9+00 from on N.E. S. Line of 8th St.

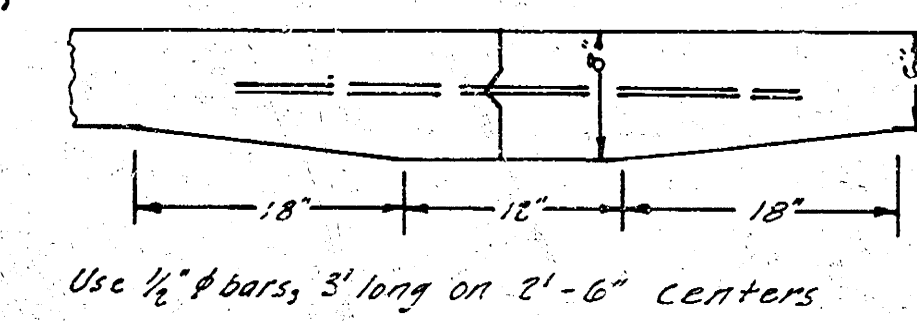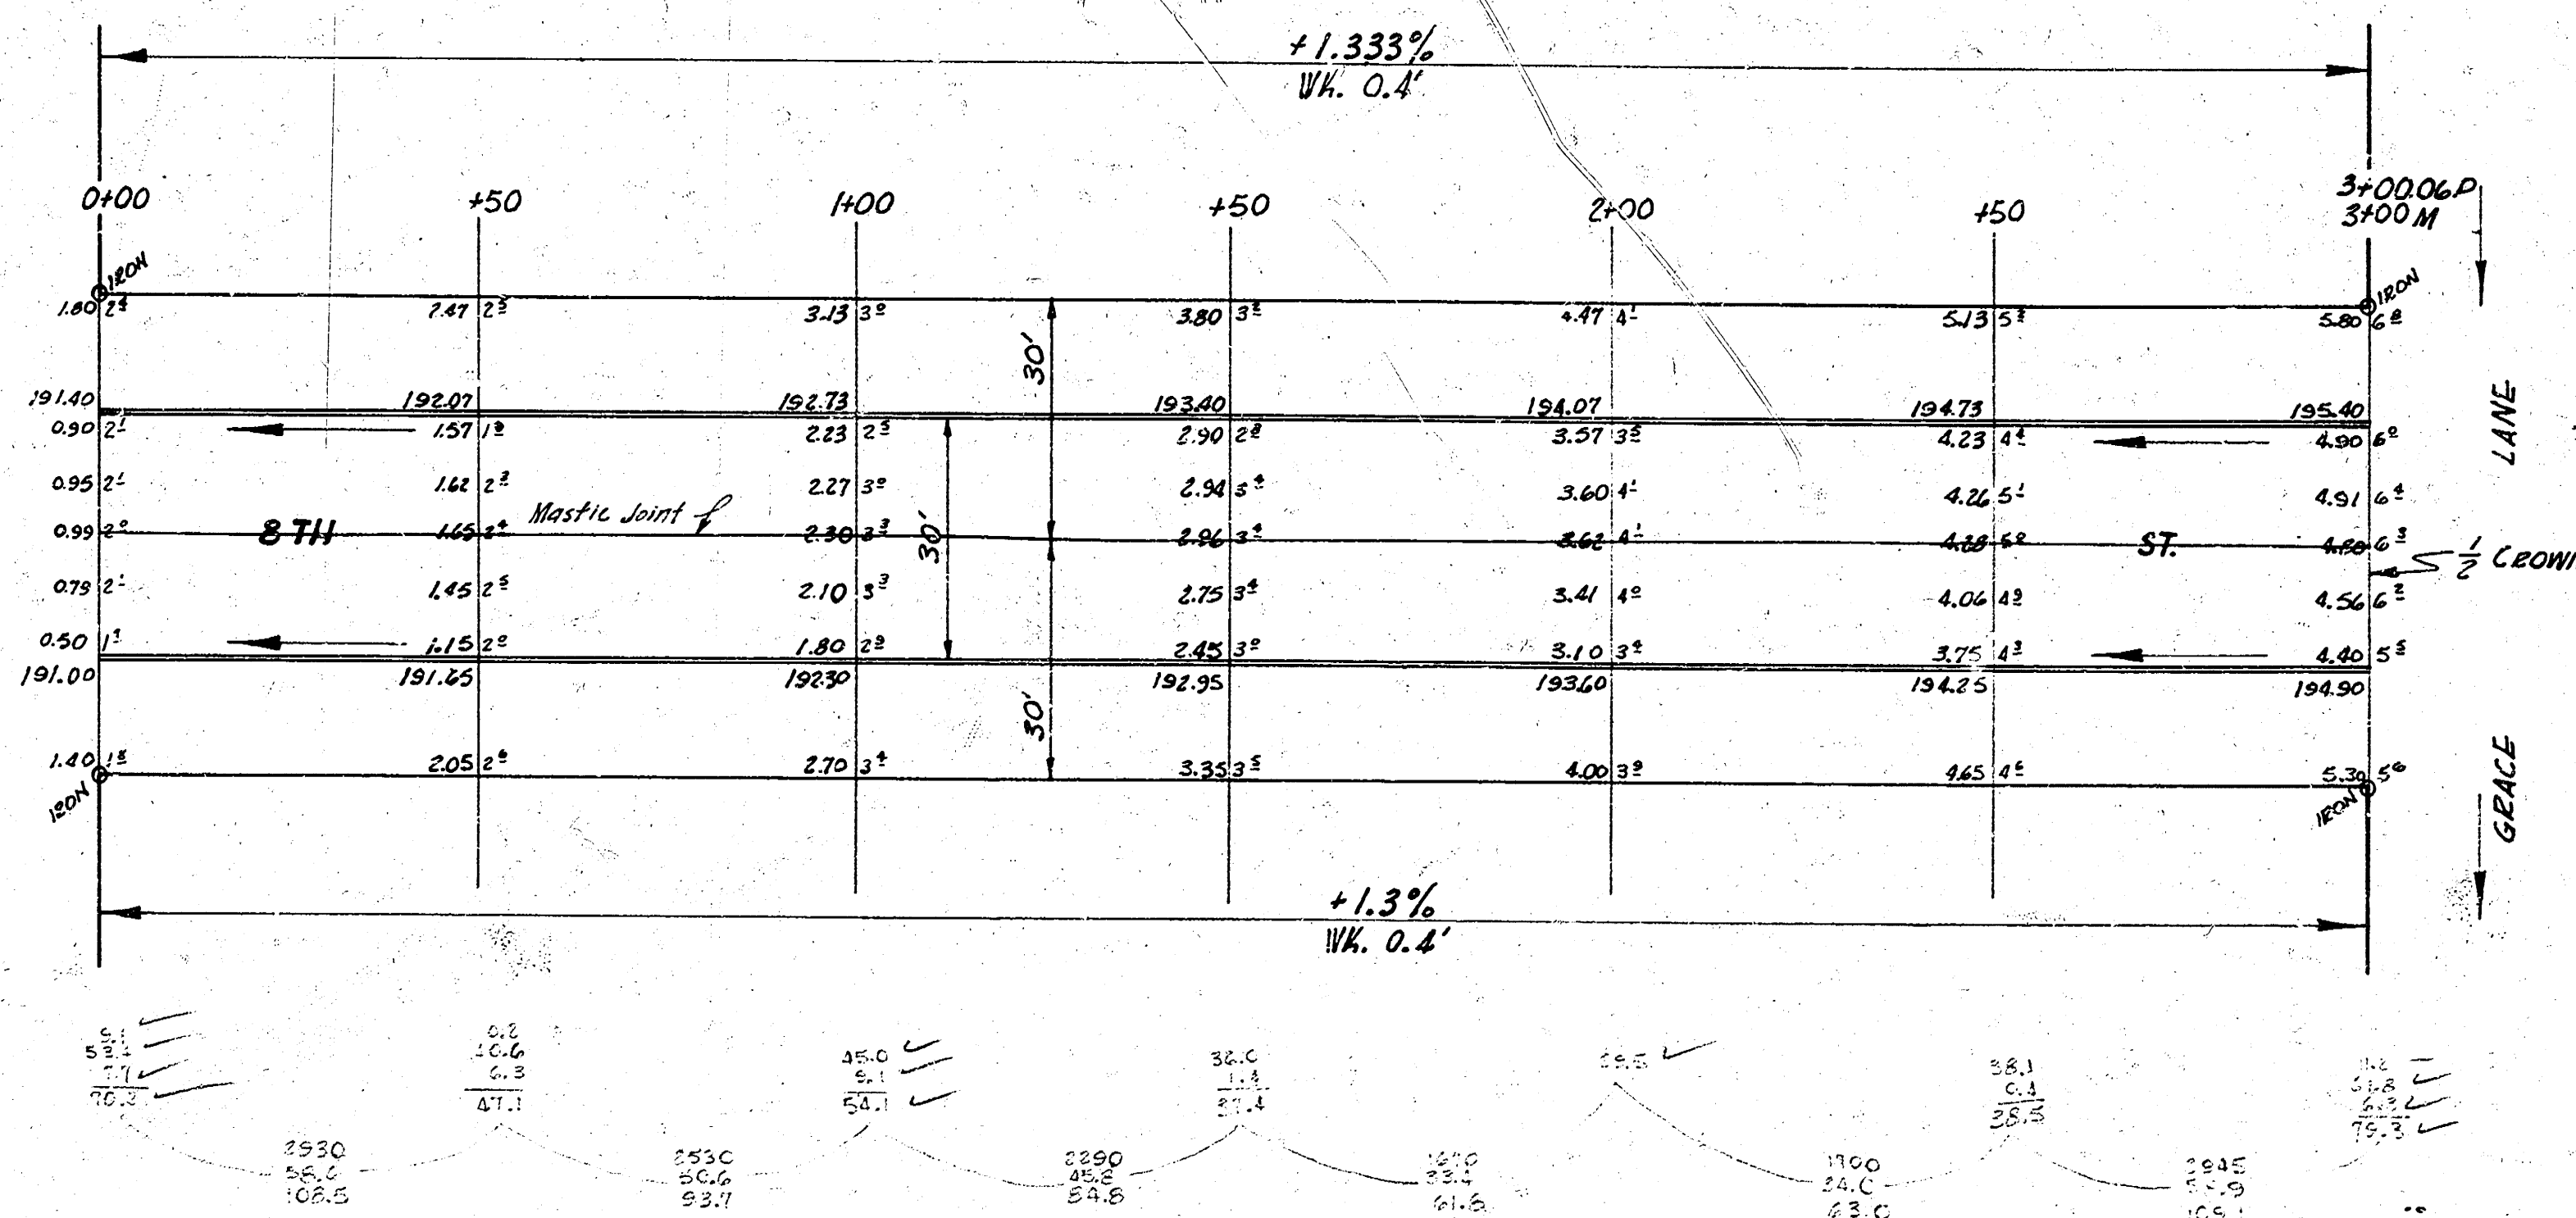

DETAILS OF MASTIC JOINT

OVER

LANE

ST.

GEAR

OVER



Surveyed by
 Plan
 Exc.
 Checked by

TOTAL EXCAV.
 550.0 cu. yd.
 10% 55.0 cu. yd.



8th ST.
 W.L. COURTLAND ADDN. - E.L. GRACE LANE
 30' CONC. & CB.
 CITY OF WICHITA, KANSAS
 B.E. SMITH CITY ENGINEER
 APRIL, 1954 PROJ. NO. C14-57