
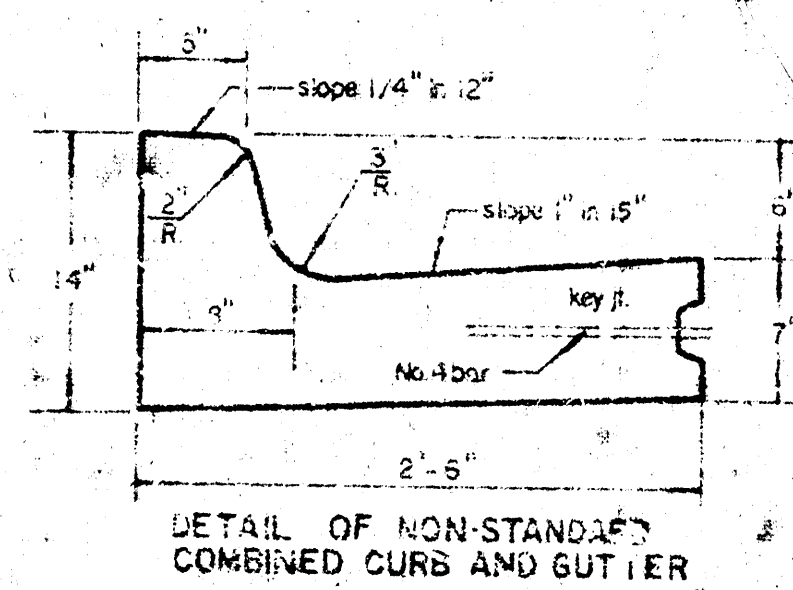
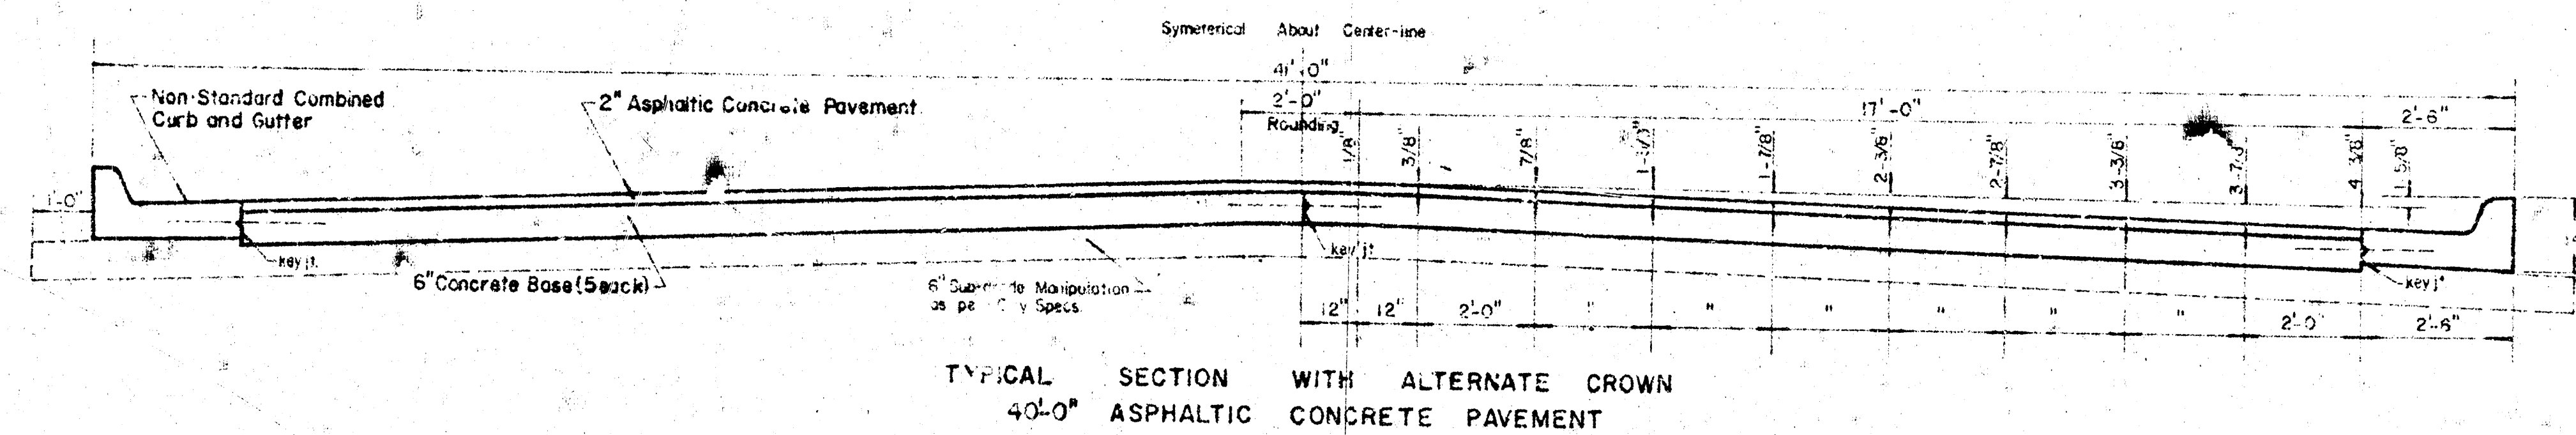





9TH
W. L. EDWARDS AVE

PROJ. NO. DAKC 559060
CITY OF WICHITA, KANSAS
R. W. LINN -- City Engineer

STREET
W. L. McLEAN BLVD.

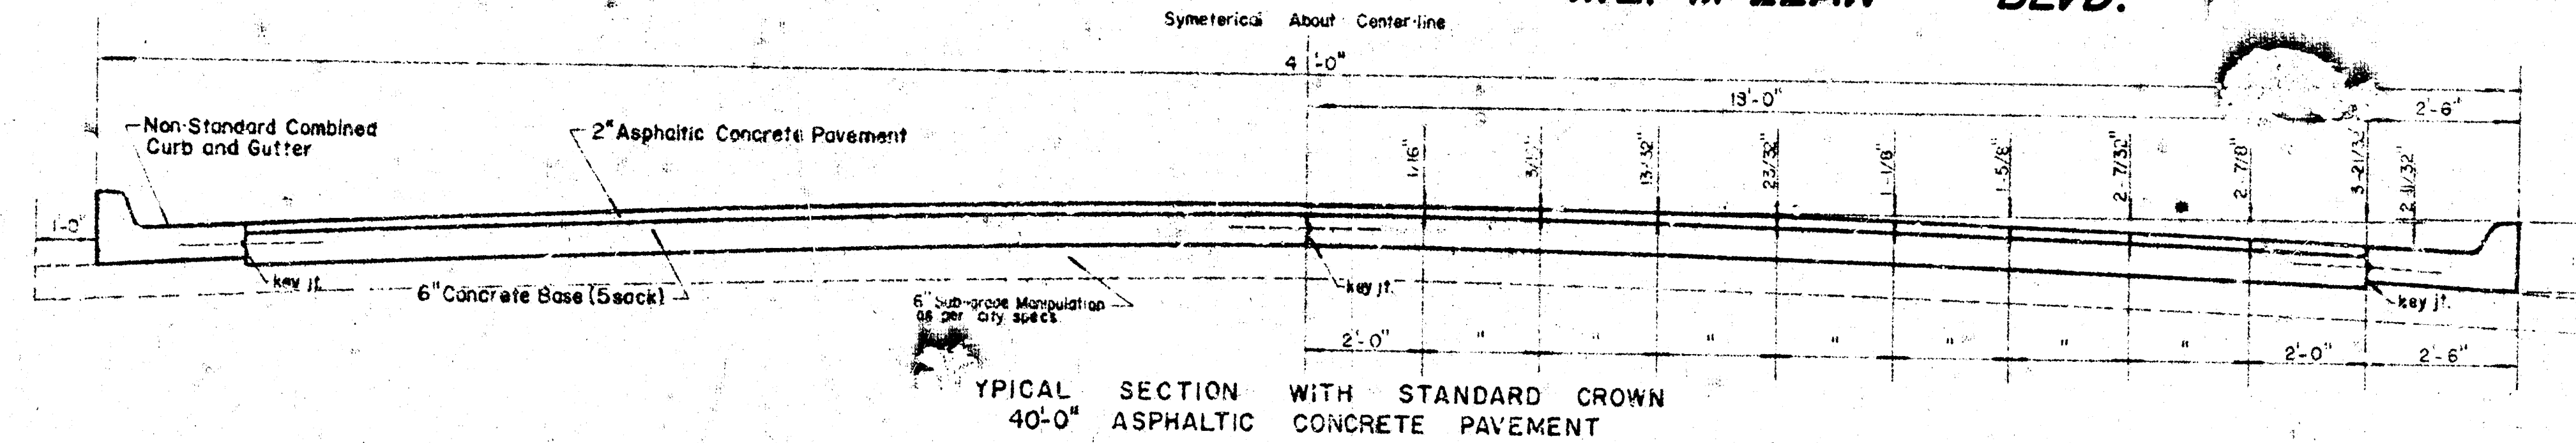

GENERAL NOTES:
Contraction joints may be constructed in combined curb and gutter by sawing with an approved concrete saw. The cut shall extend 2-1/2" below the surface of the gutter and curb. Sawed contraction joints shall have a maximum spacing of 10 ft. and be filled with a specified joint filler, such that the joint in the gutter section will be completely filled.
Pavement Grades shown on plans are for standard crown.

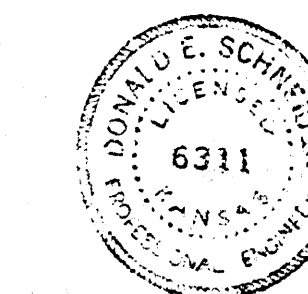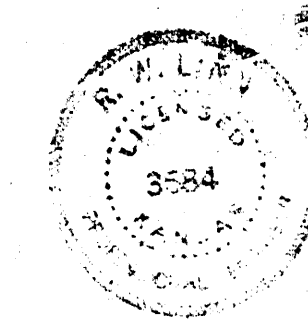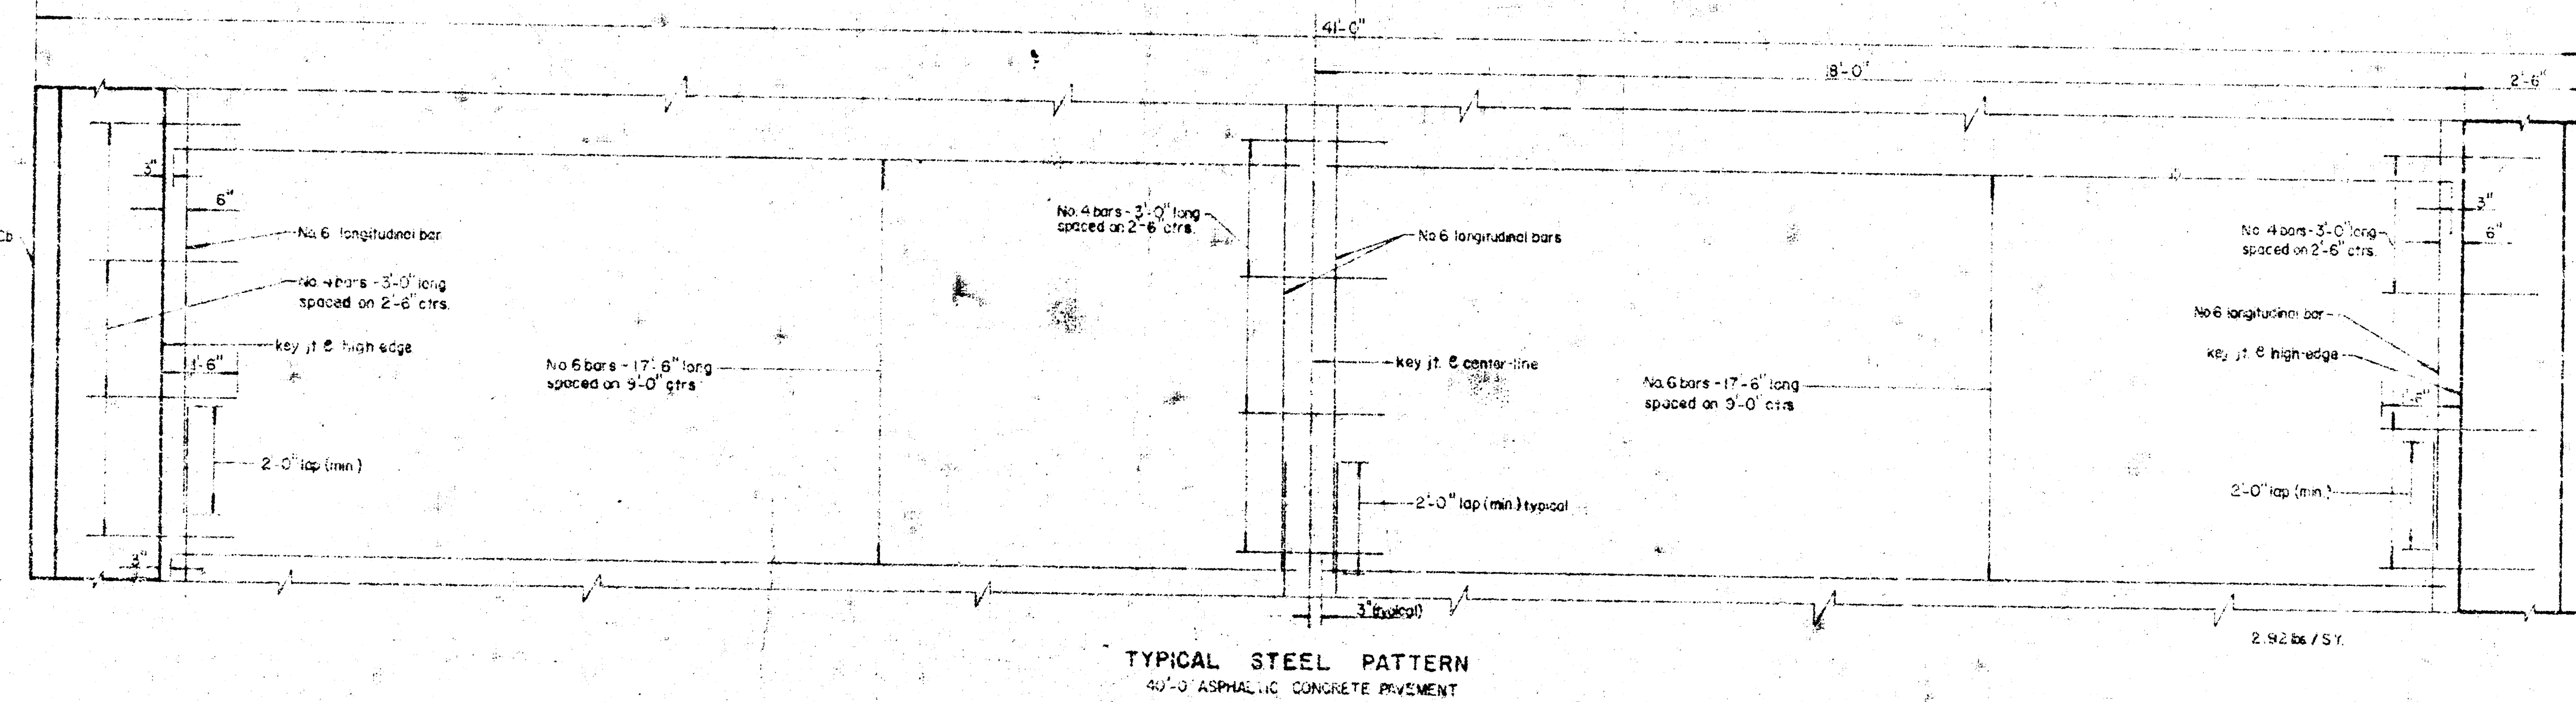

3

