


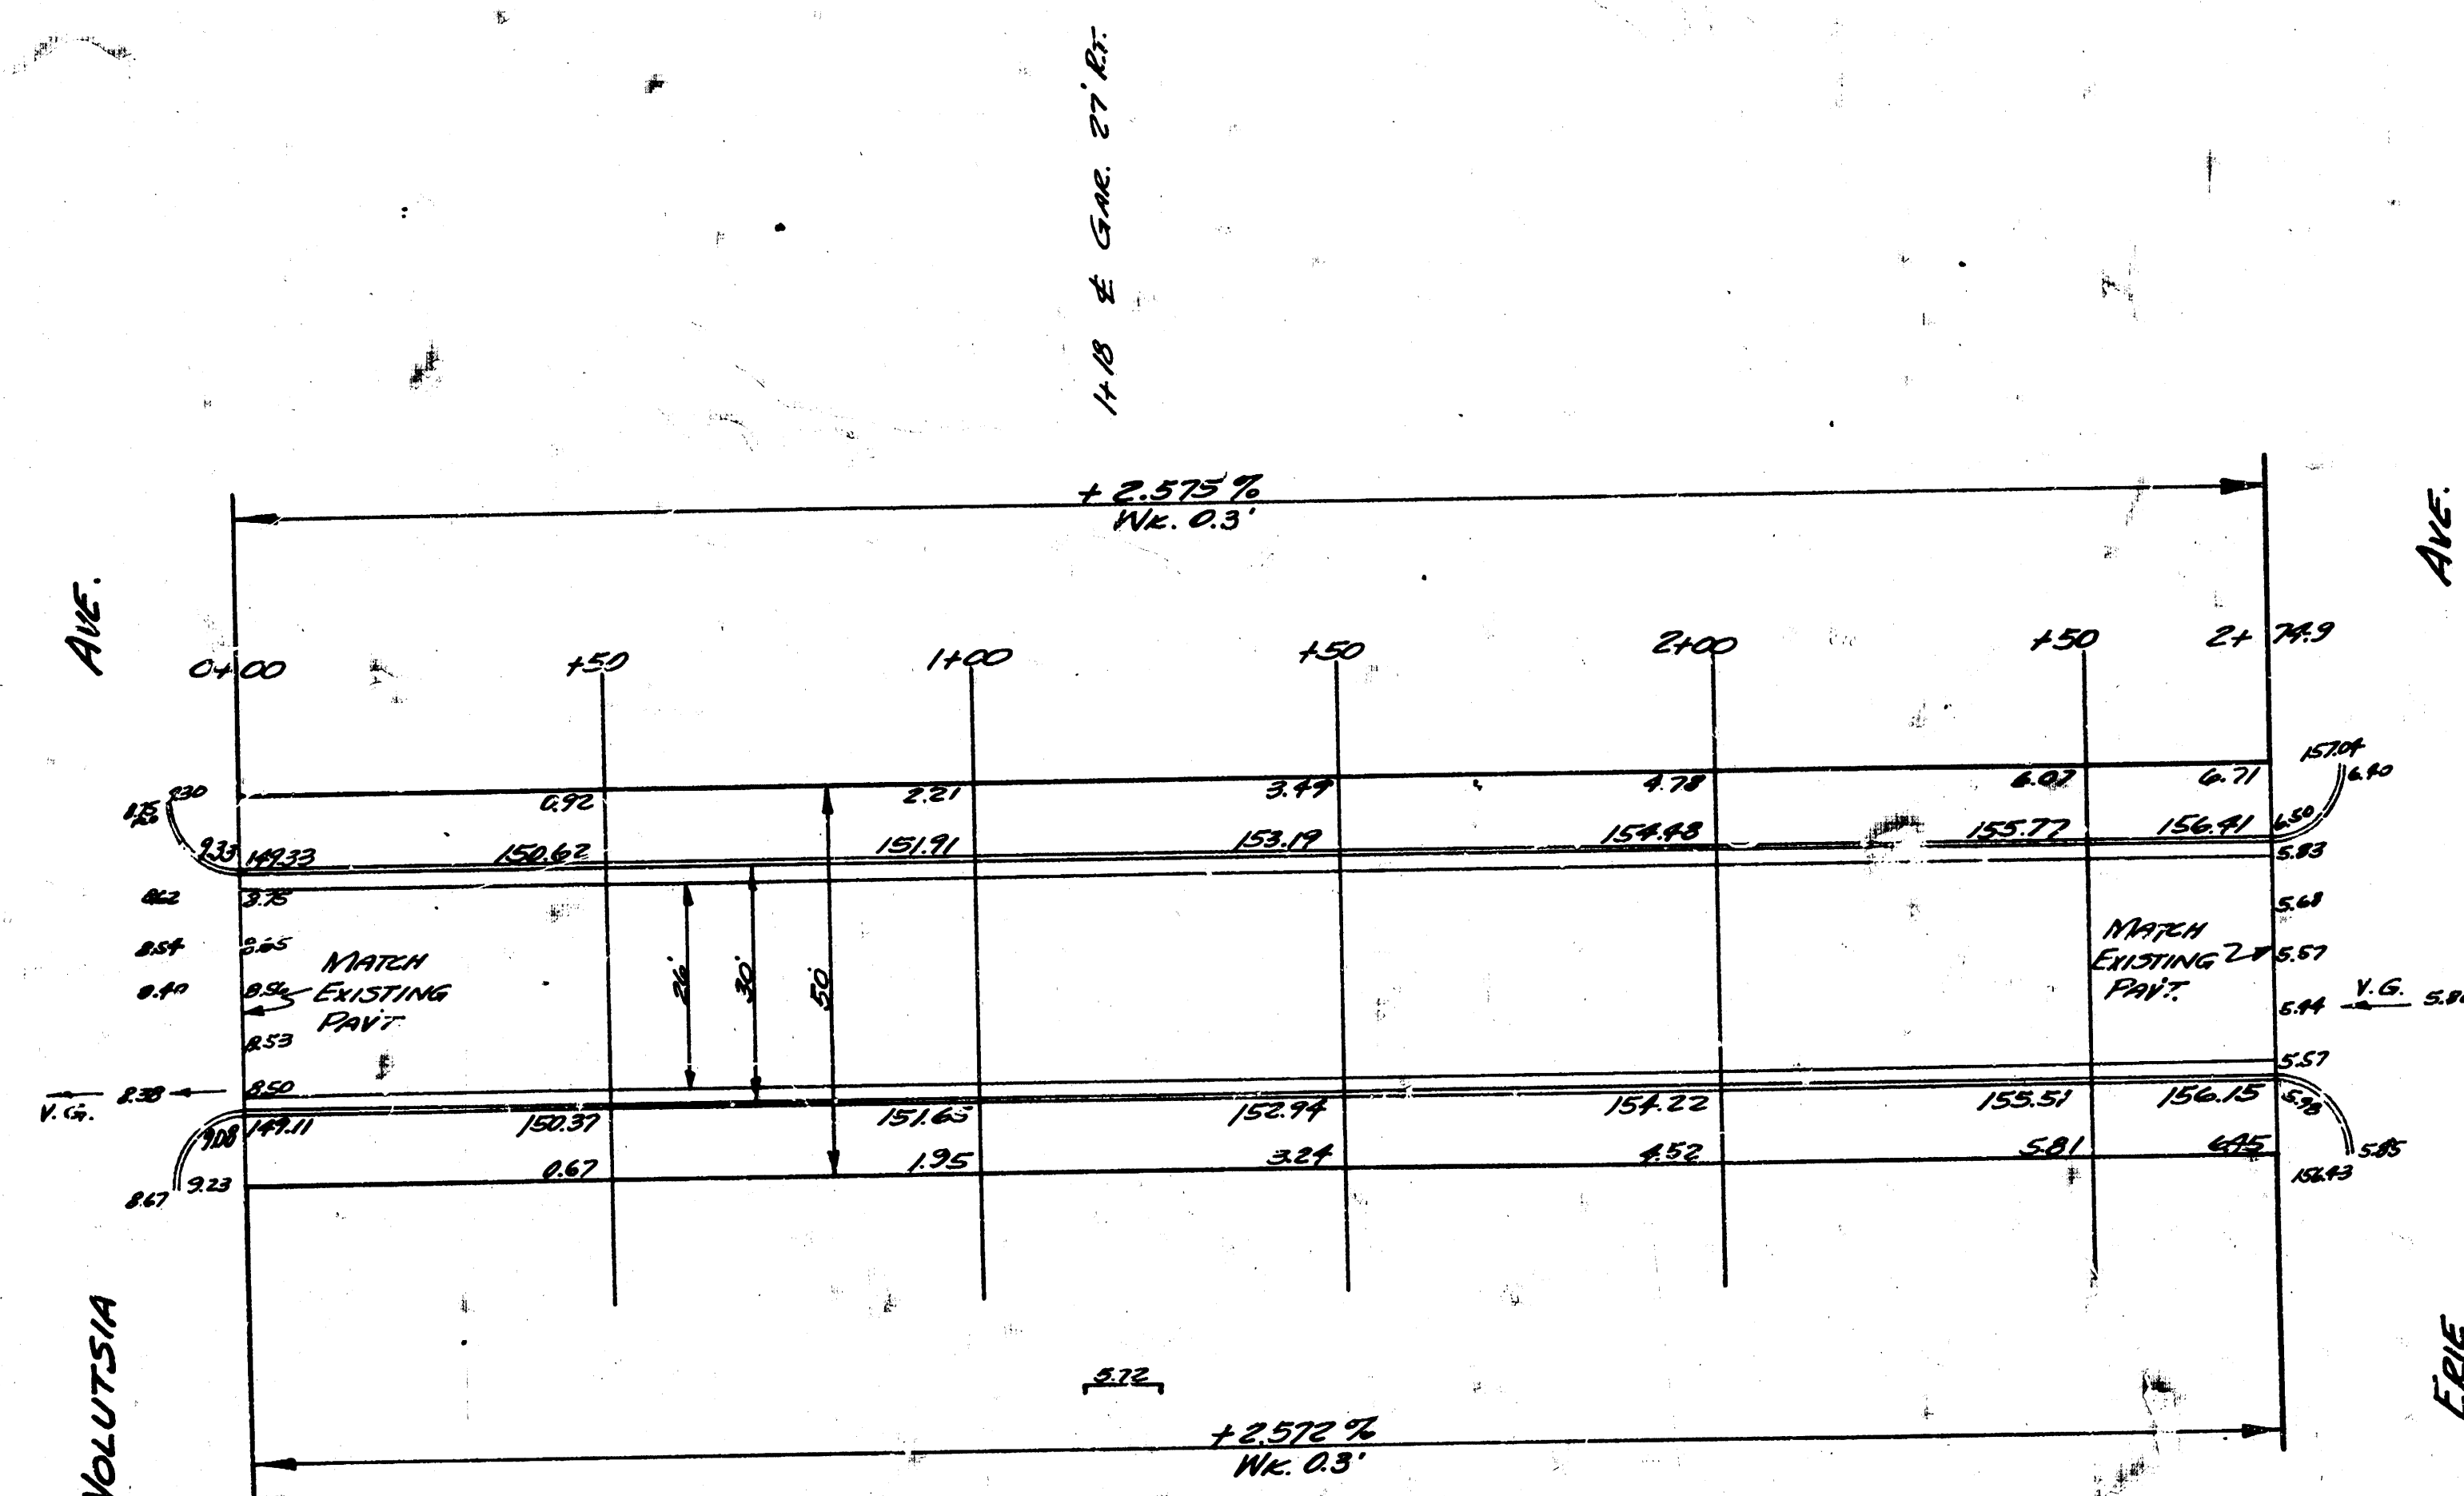

Ex.
12.2
837.4
+ 1070
 917.6 cu. yds

19TH ST.
E.L. VOLUTSIA TO W.L. ERIE
26-2-30 A.C.
CITY OF WICHITA, KANSAS
B.E. SMITH - CITY ENGINEER
MAY 1954 PROJ. CTR. 41

