


Sta On E

B.M. 151.19 "G" In Globe W. Q. Erie So. Of S.L. 12th St.
B.M. 154.61 Iron In Thimble & 12th & Chautauqua.

NOTE:
Begin Project at Sta 0+05
0+00 To 0+05 To Be
Paved With Intersection.
Project C15-55

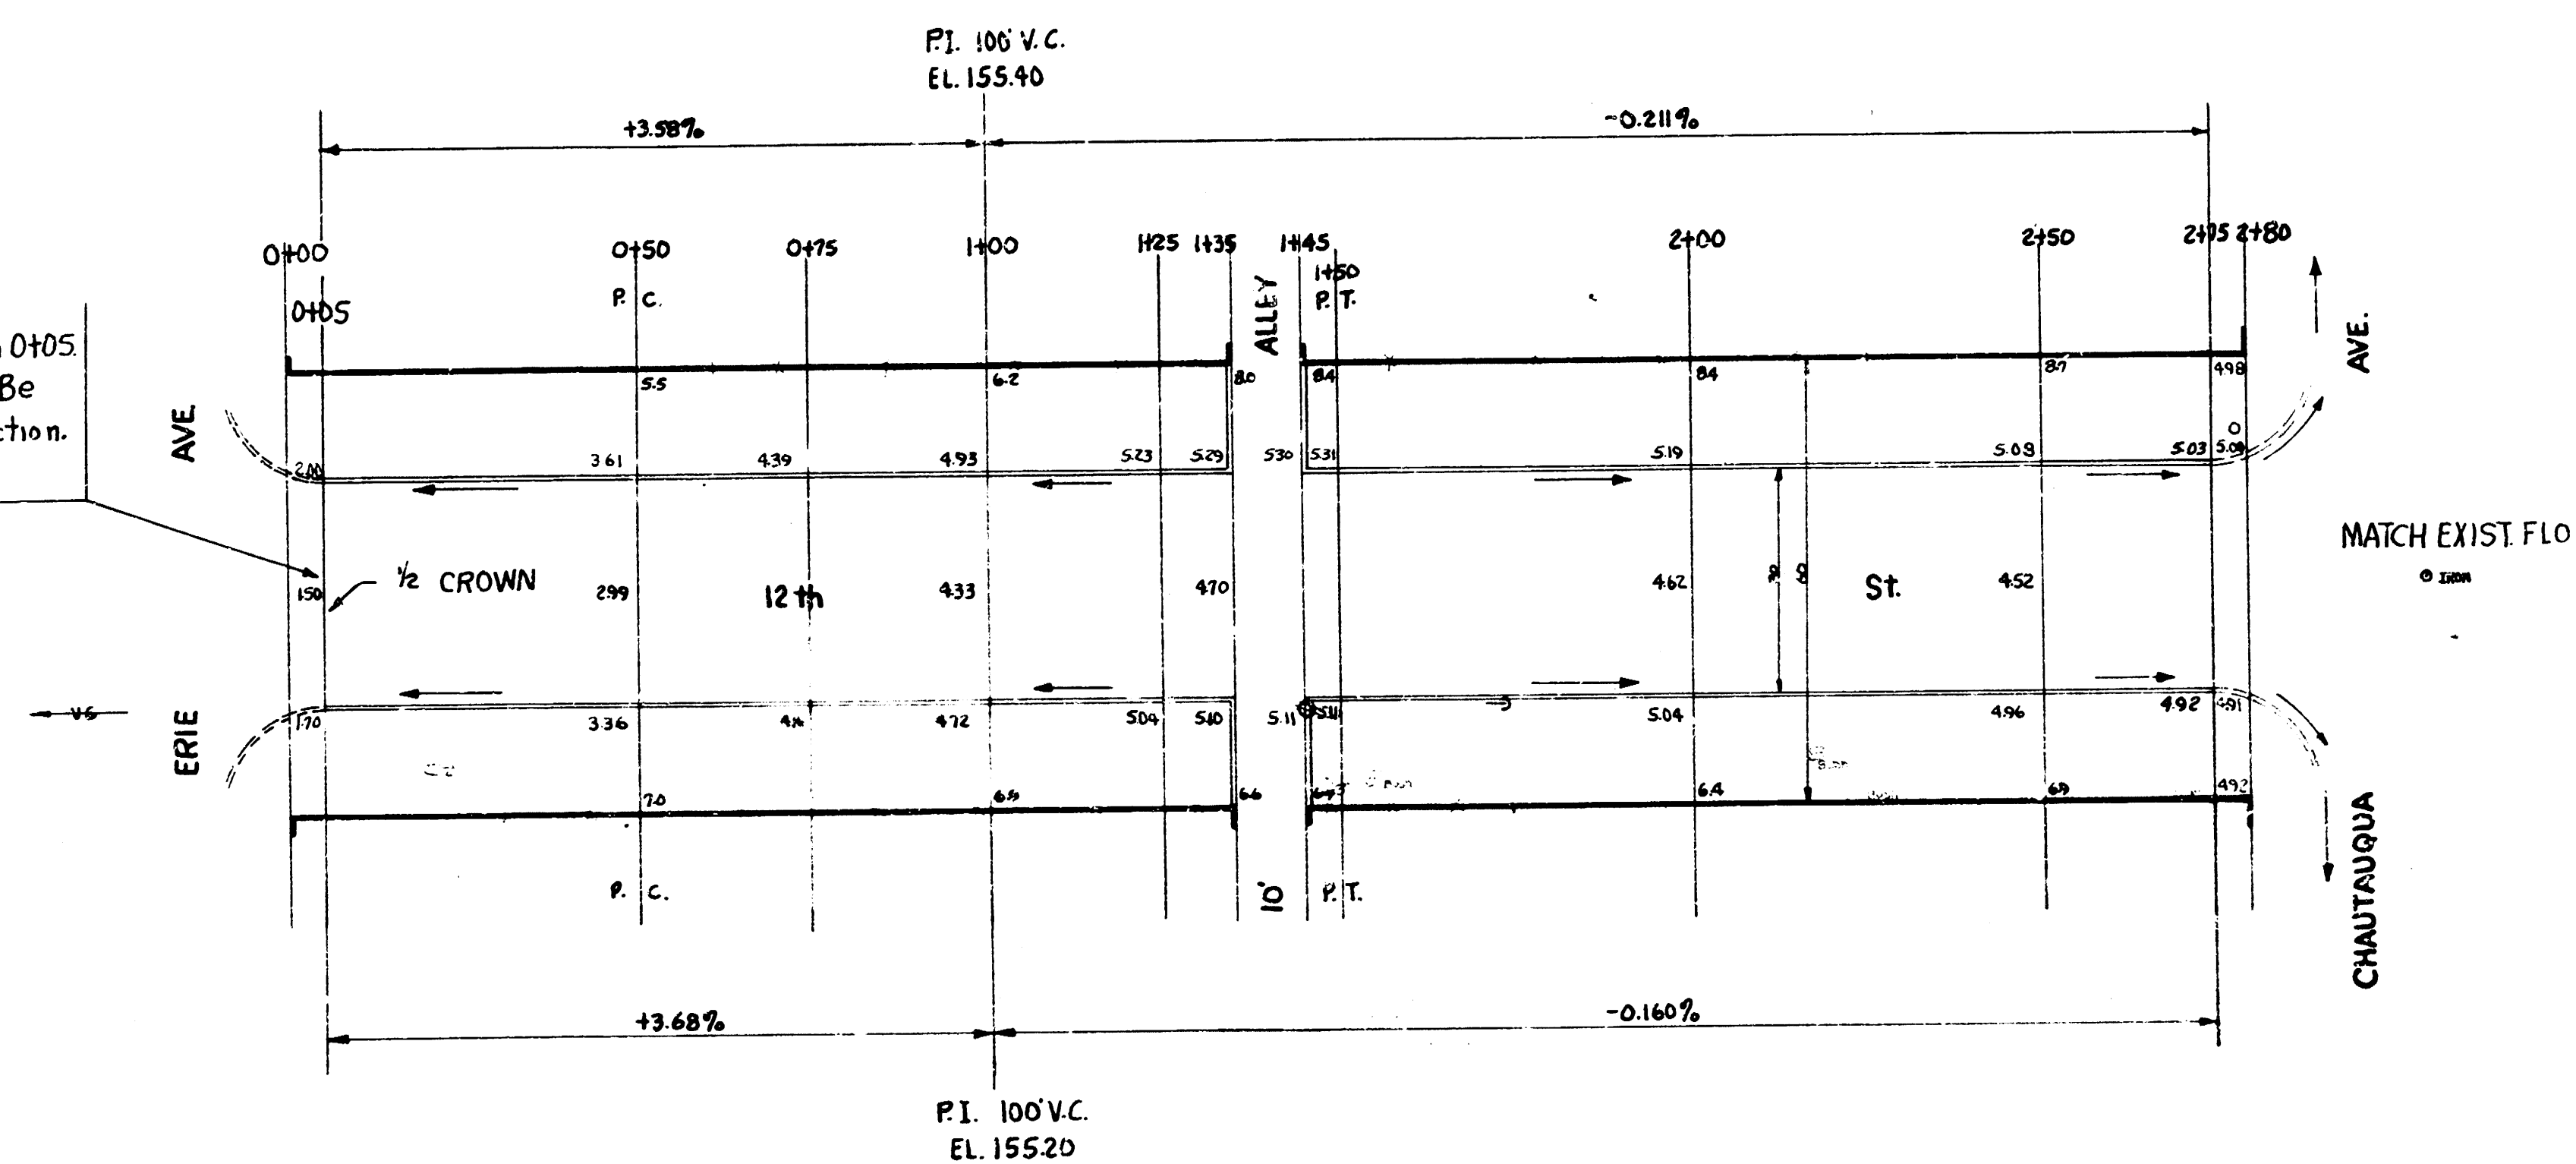

Note to Field Engineer
Parkings to be graded in
the same manner as 12th St
from Polatwa to Erie

BEF
7/15/55

1/2

12th St.
 ERIE TO WILCHAUTAUQUA
 30 CONC + CB.
 CITY OF WICHITA, KANSAS
 B.E. SMITH CITY ENGINEER
 JULY 1955 Proj. No. C 15-54