



B.M. 125.35 "R" IN RITCHIE E. CO. POPLAR N.E. 16TH ST.

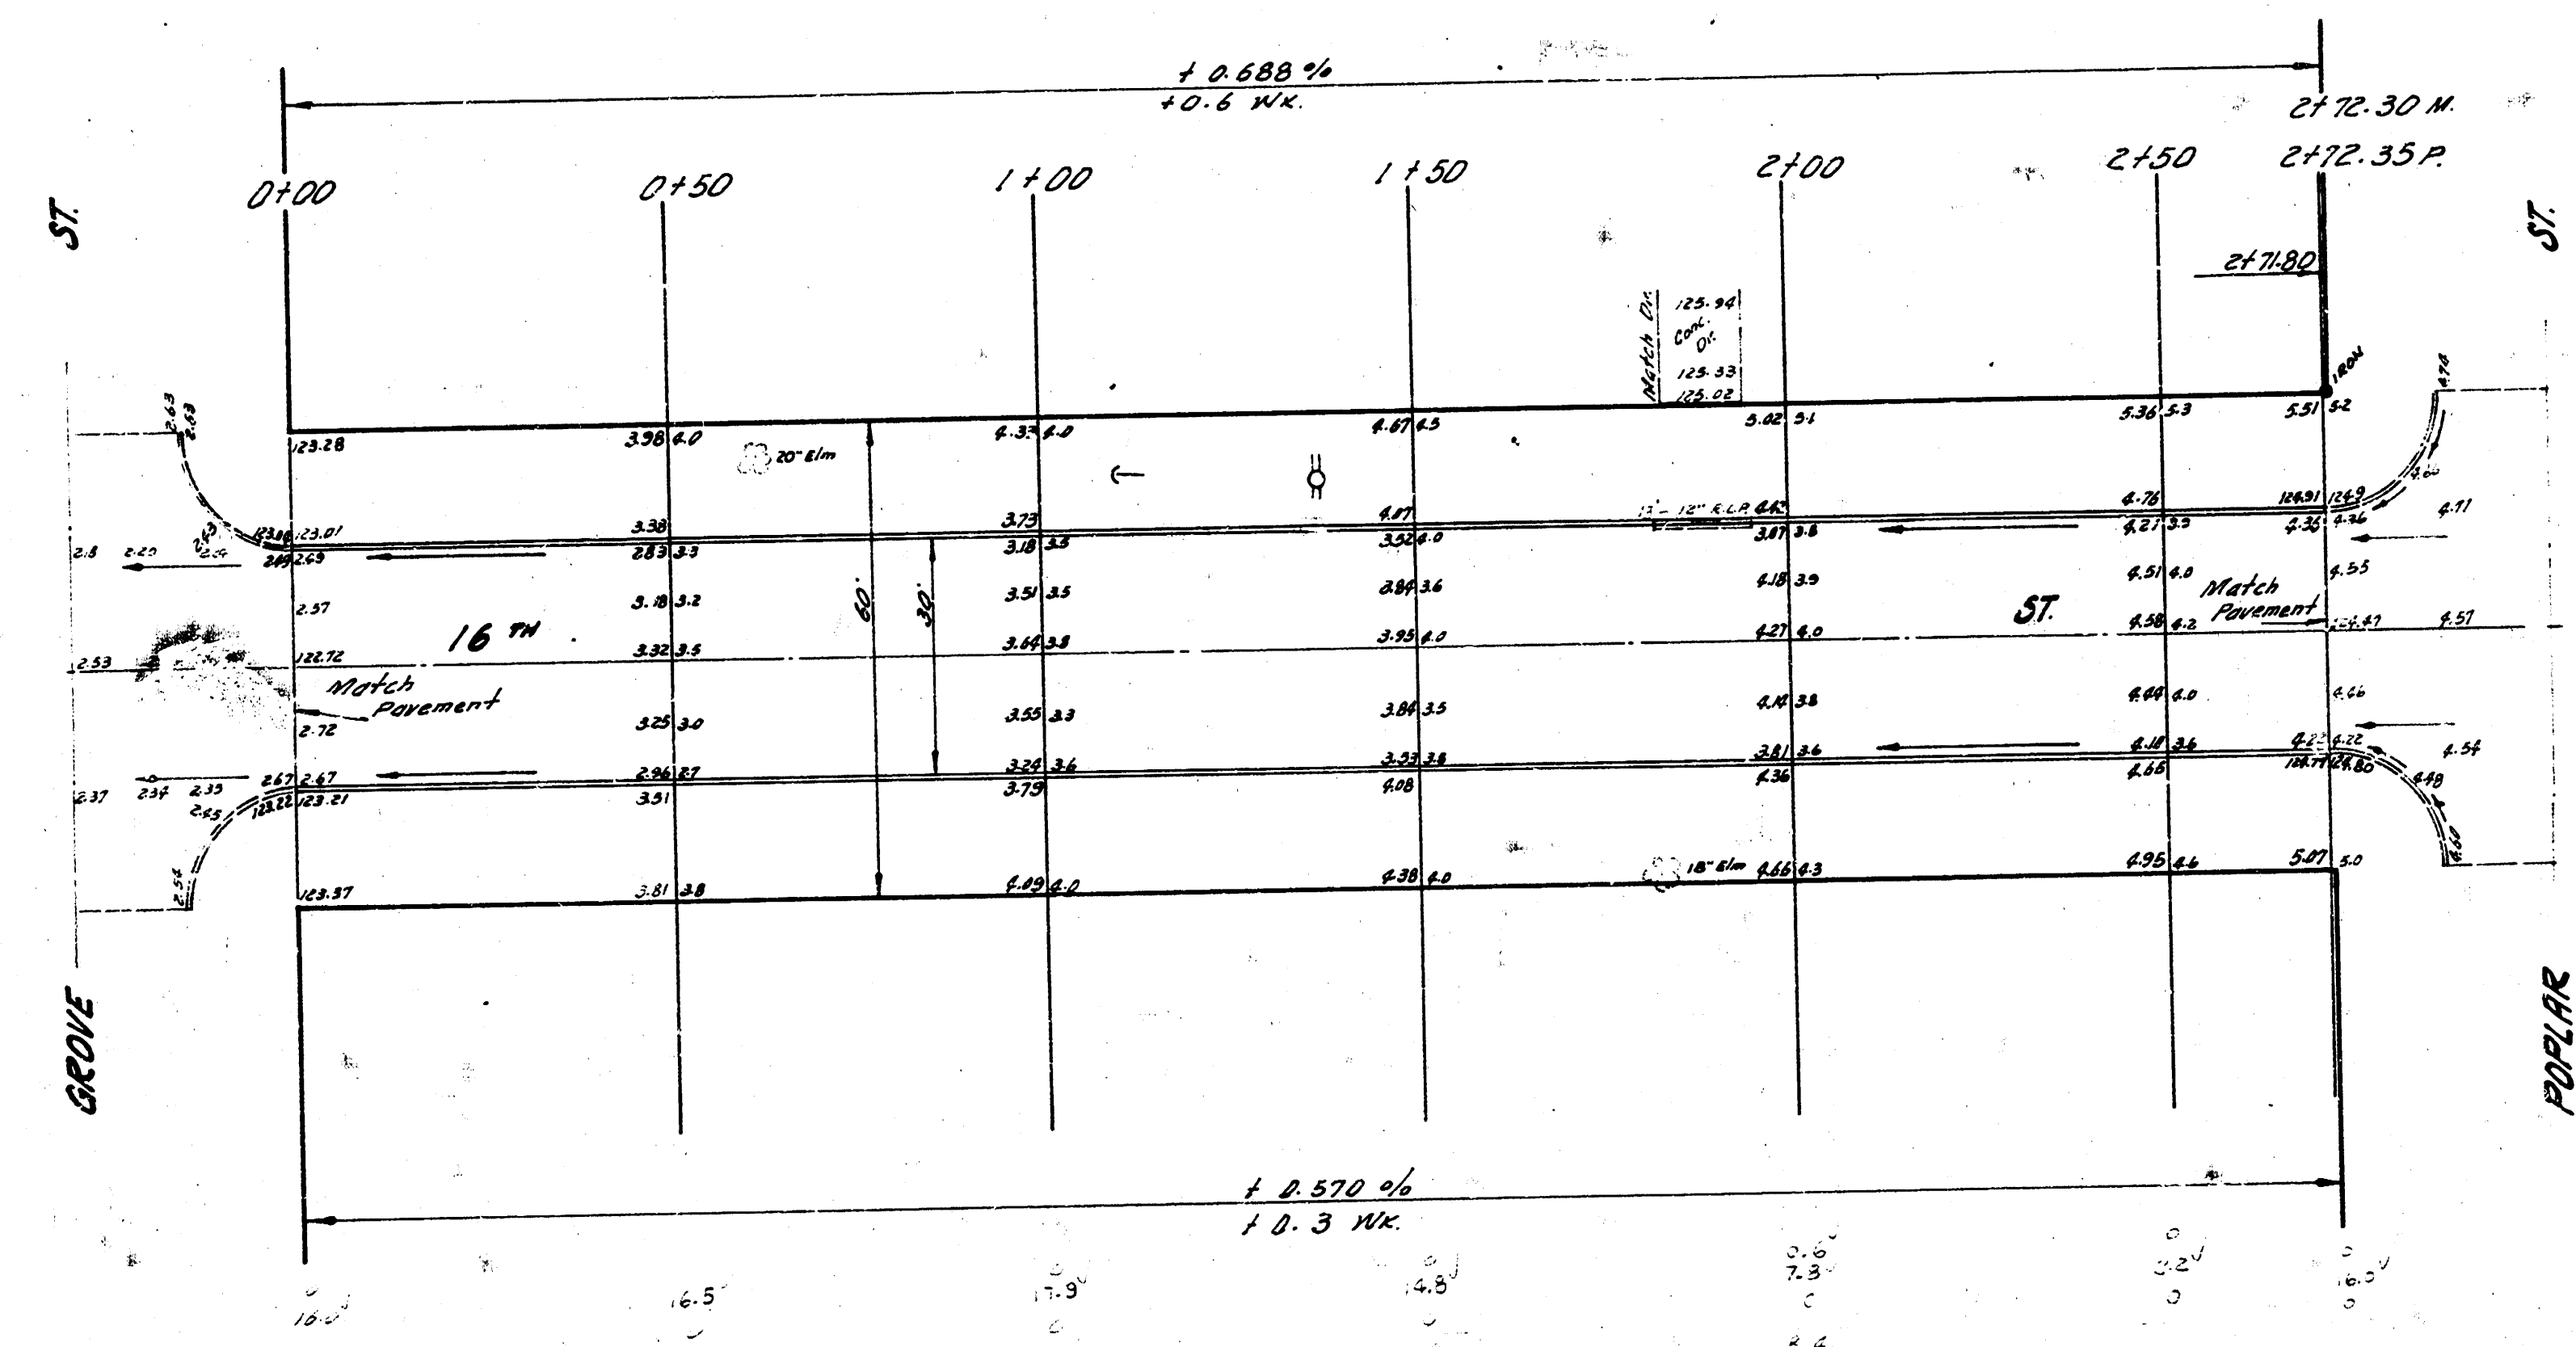

16TH ST.
 EL. GROVE TO W.L. POPLAR
 30' CONC. & C.B.
 CITY OF WICHITA, KANSAS
 B.E. SMITH CITY ENGINEER
 OCT. 1938 PROJ. NO. C18-32

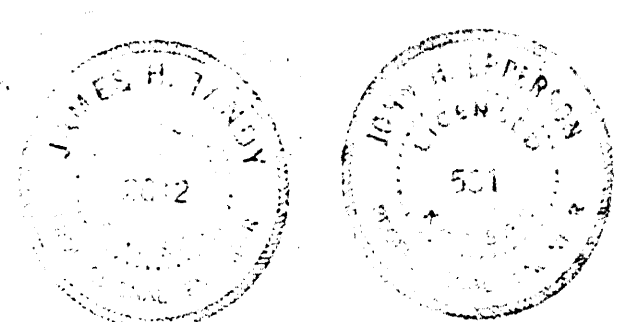

SECTION 16
 1841 G.P. 100P
 1841 G.P. 100P
 1841 G.P. 100P