

B.M. 'M' in Mueller Fire Hydrant N.W. Cor. 14th & Belmont 202.08
 B.M. 'S' in M.H. SE. Cor. 15th & Belmont 208.92
 B.M. 'R' in Ritchie S.W. Cor. S. Ret. 15th & Kenmar


NOTE.

FROM STA. 1+20' TO 2+00'
 LOW AREA THAT HAS BEEN FILLED
 SHALL BE EXCAVATED TO NATURAL GROUND
 AND REPLACED WITH $\frac{1}{3}$ SAND AND ROLLED
 WITH SHEEPSFOOT.

ENGINEER TO X-SECTION THIS AREA AFTER
 EXCAVATION. BK-CHM-79

Pos
 C 642.5 cu yd
 + 15%
 706.8

Prop
 F 279.7 cu yd
 - 10%
 309.7

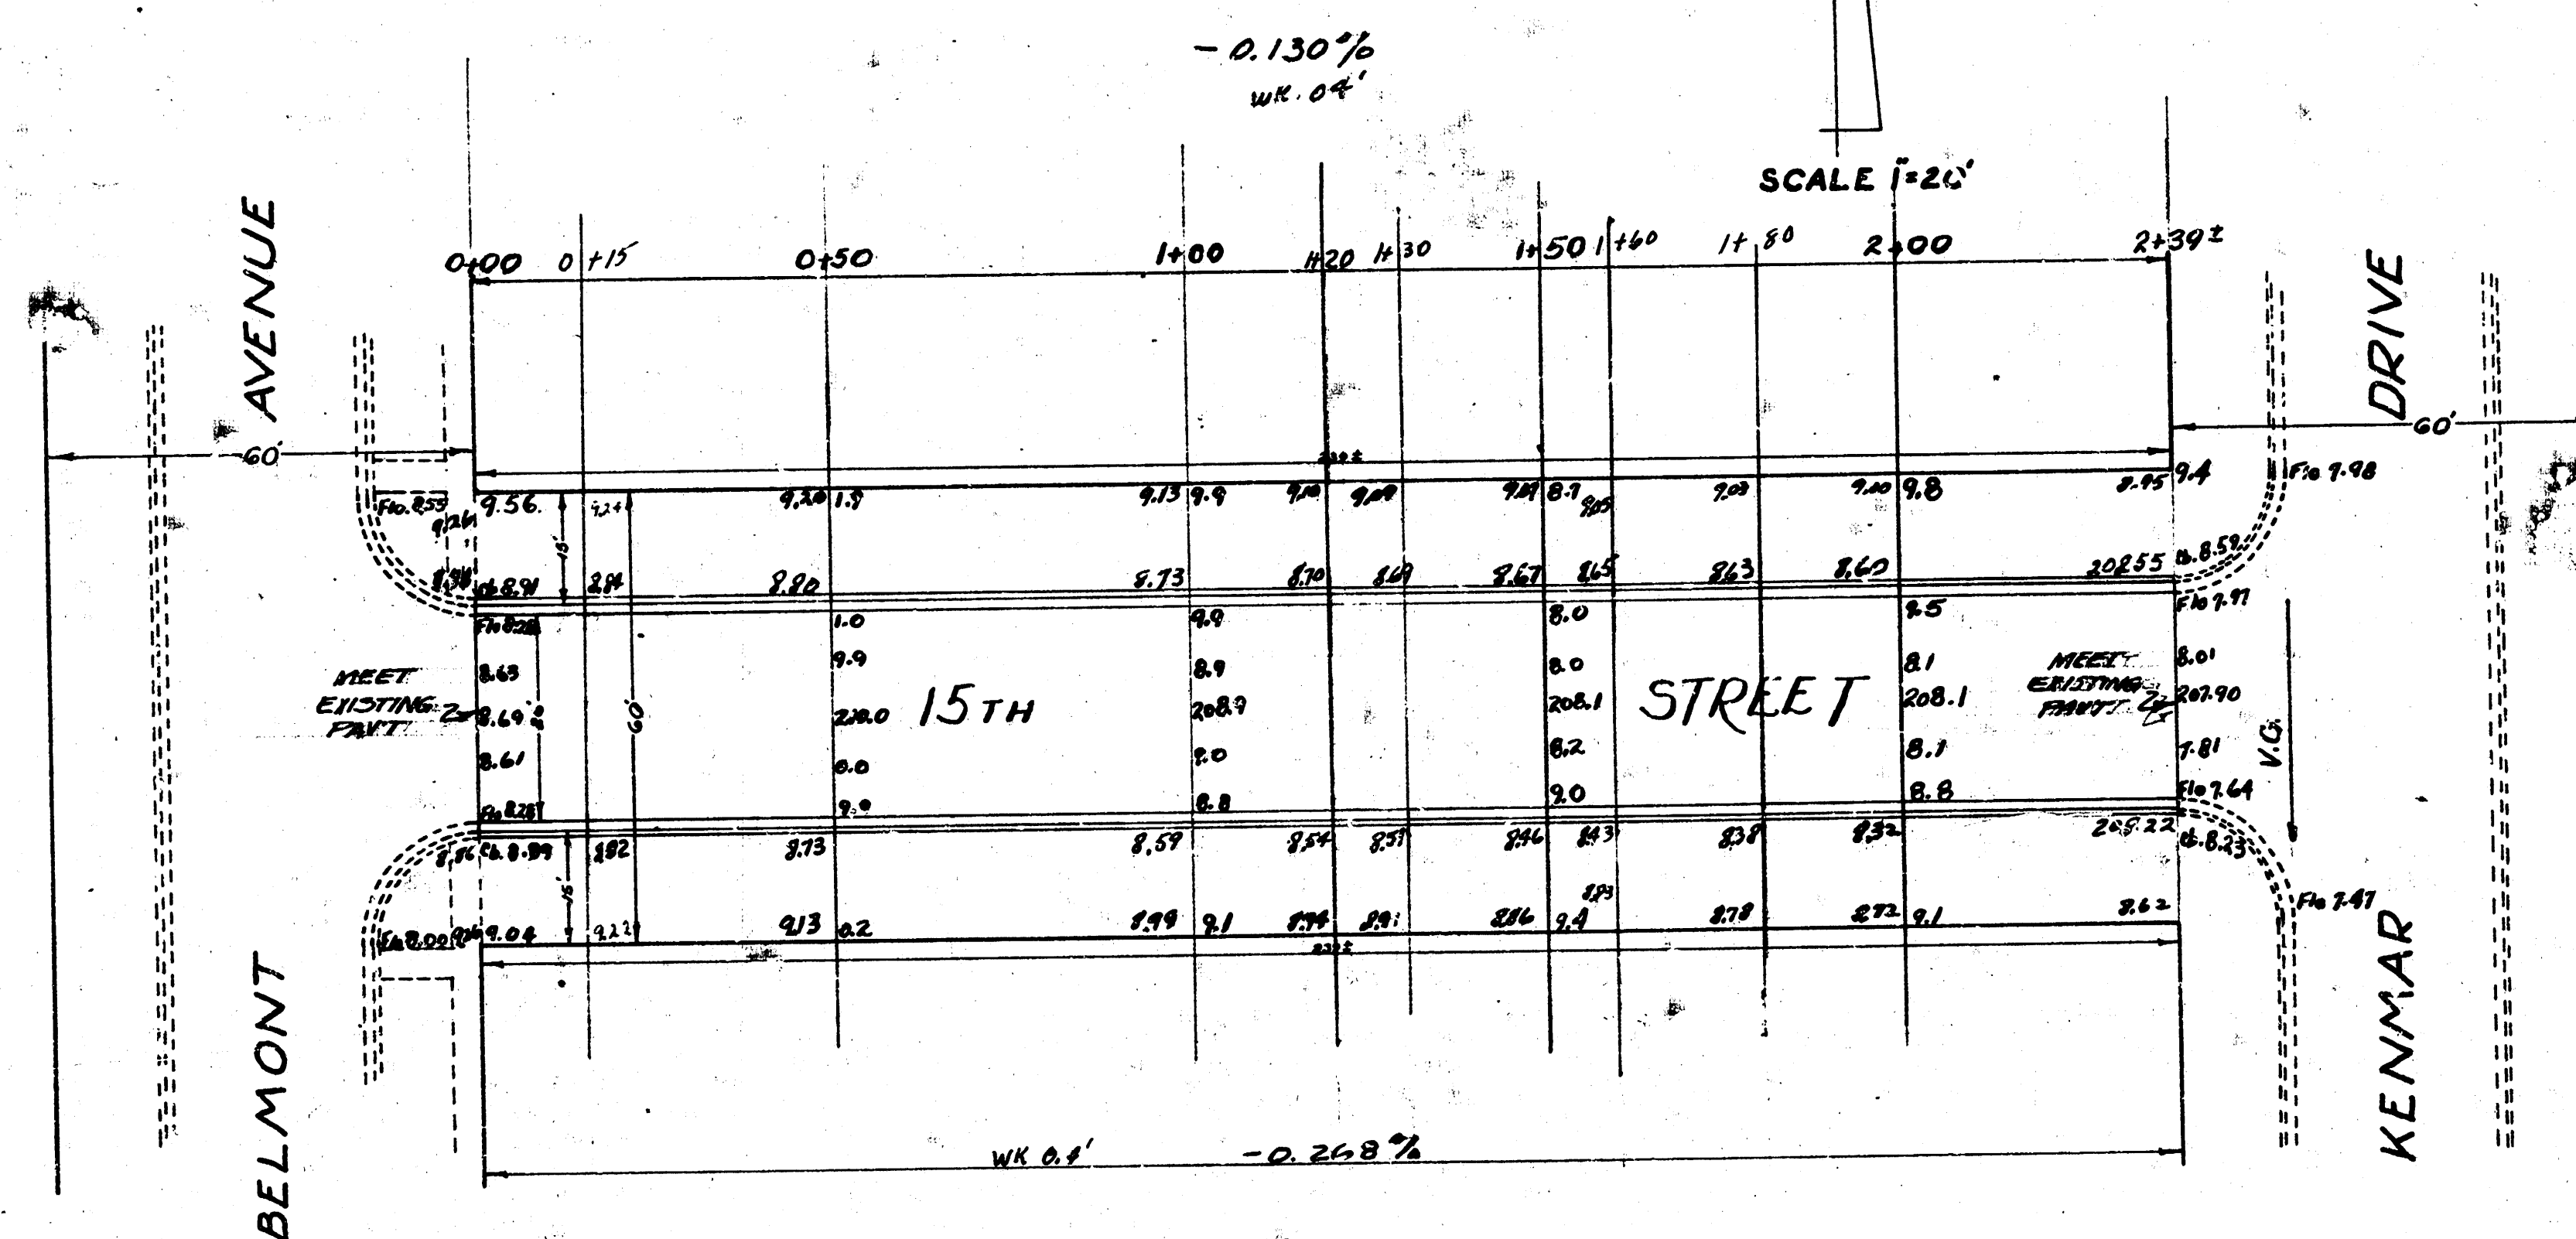

15TH STREET
 WL KENMAR TO EL BELMONT
 26'-2'-30"-AC
 CITY OF WICHITA, KANS.
 LK White City Engineer
 Sept, 1951 Proj. No. C11-95

