
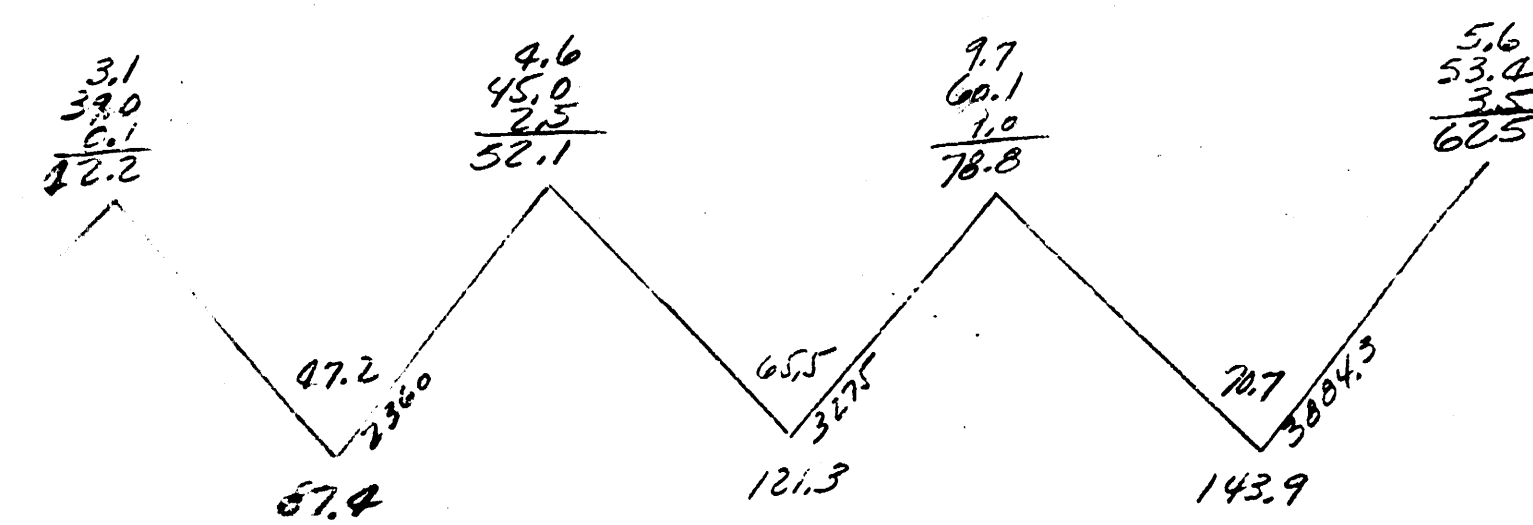


... from E

100

	Prop	Excise	City
110%	483.5		0
Total	531.9		

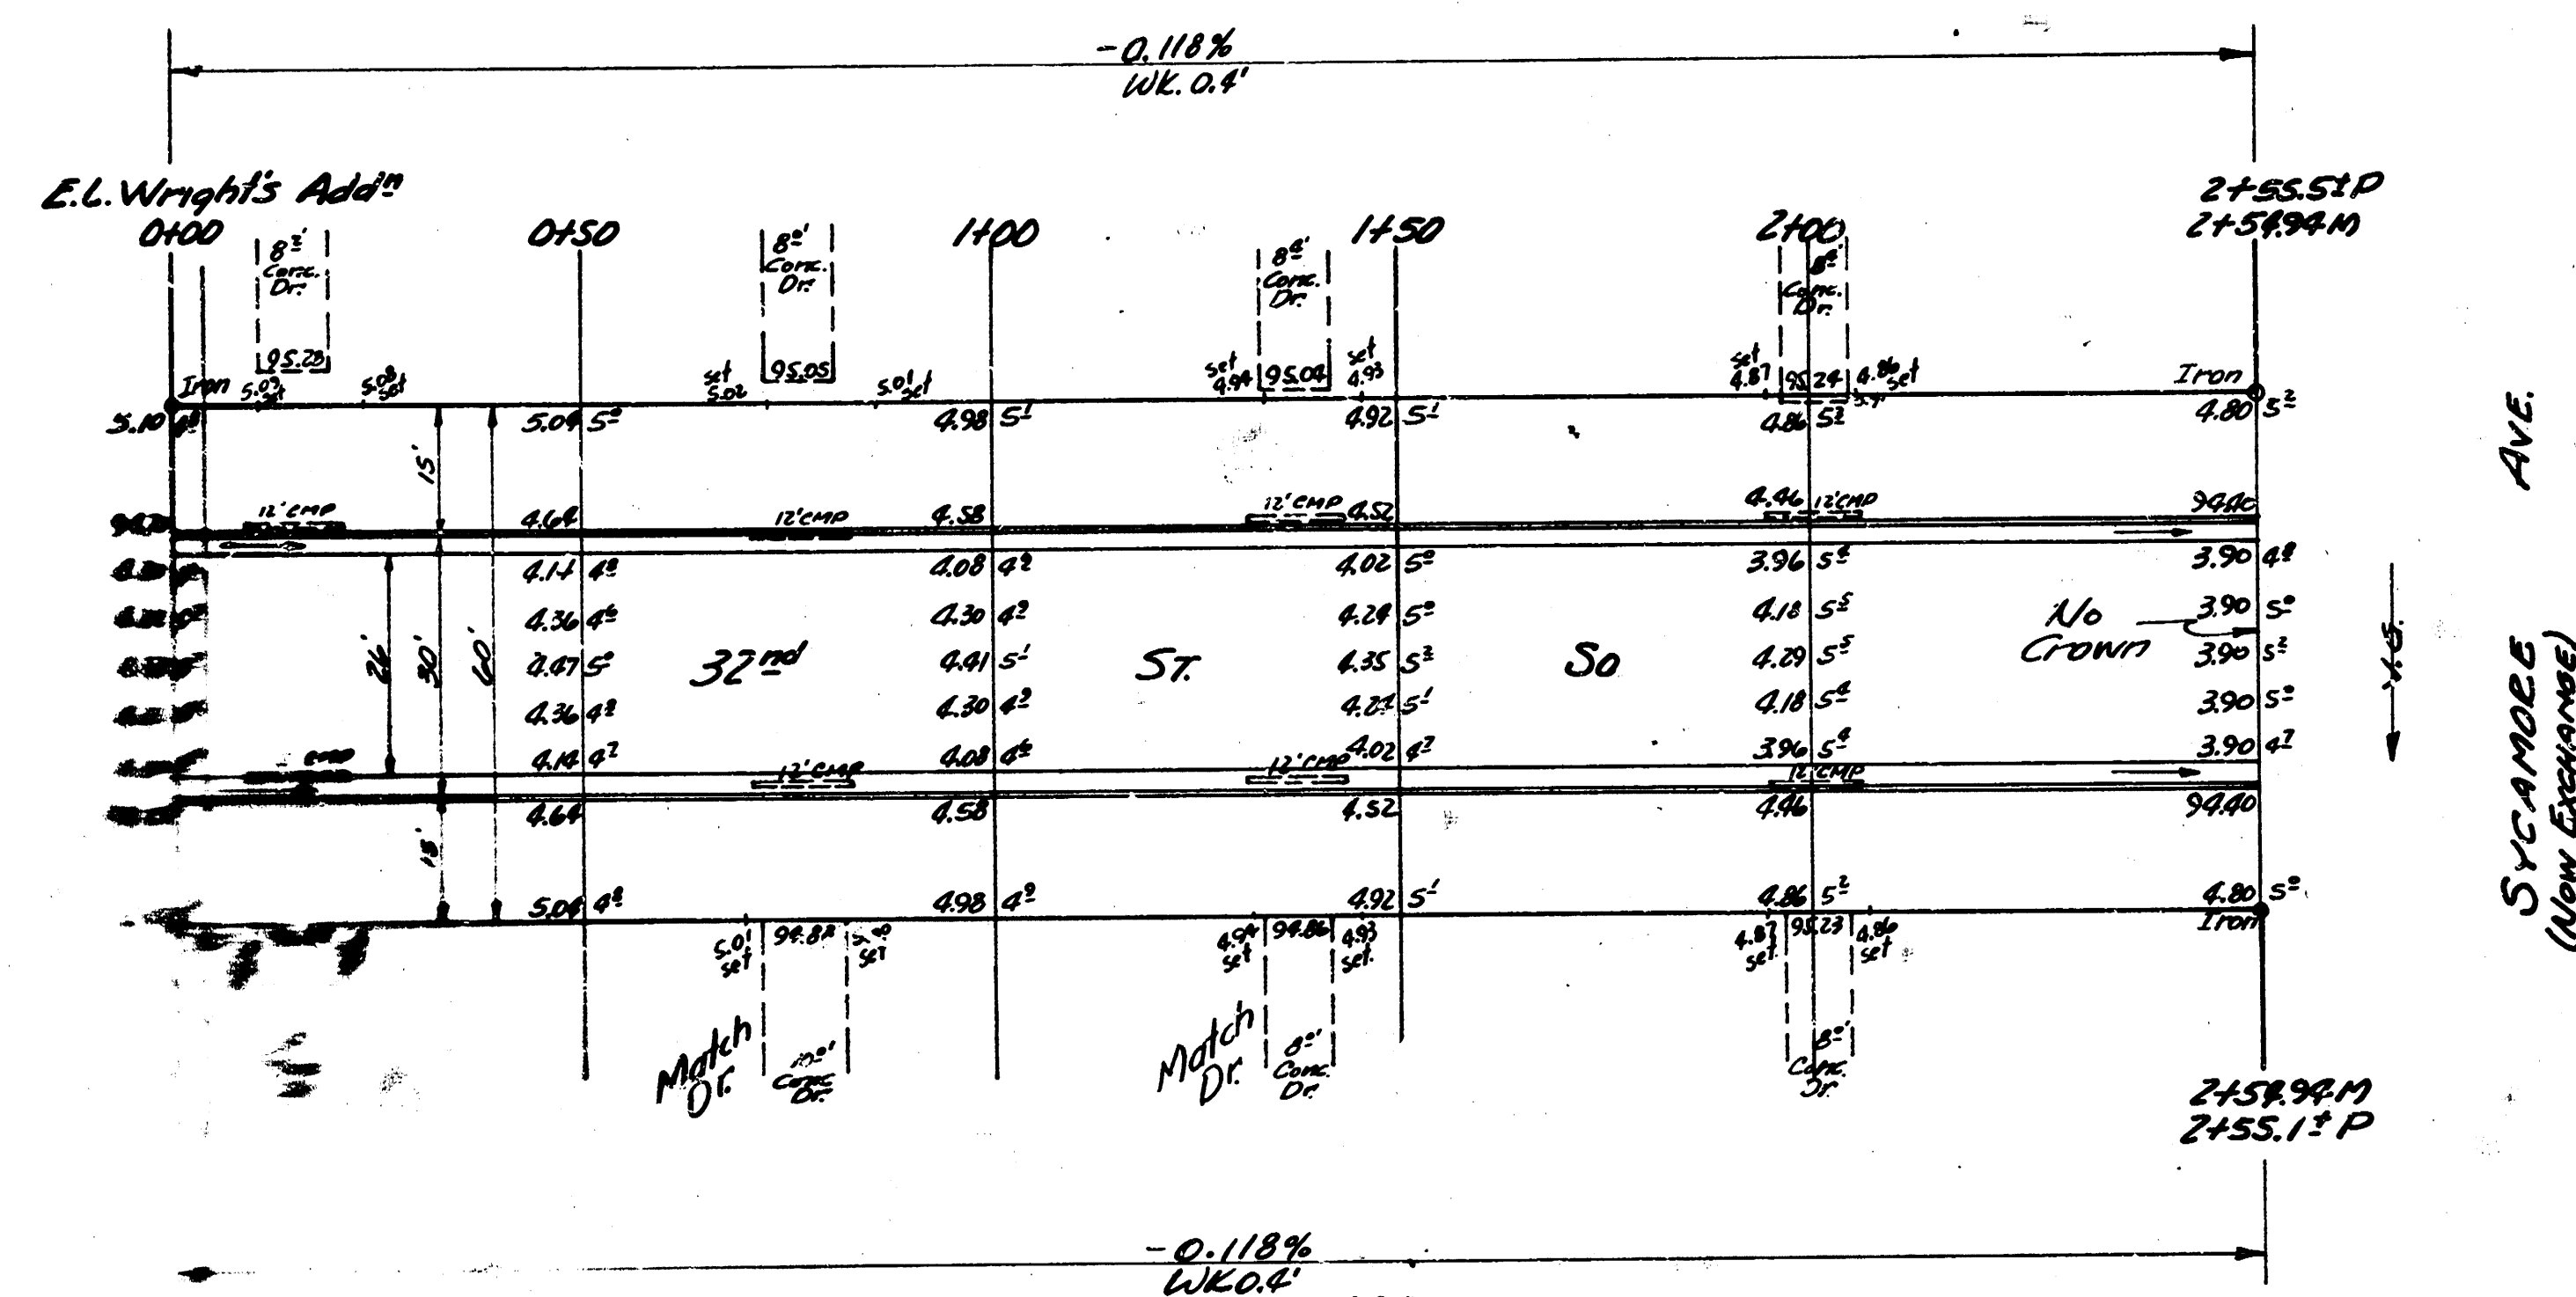

NOTE: All entrance pipes will be disposed of in accordance with City dirt checker.

32ND ST. SO.
E.L. WRIGHT'S ADD^N TO W.L. SYCAMORE
(NOW EXCHANGE)
26'-2"-30' A.C.
CITY OF WICHITA, KANSAS
B.E. SMITH CITY ENGINEER
SEPT., 1956 PROJ. NO. C18-221