


B.M. = 97.605 Standard SW cor. 31st & Meridan.
 B.M. = 97.69 NW cor. conc. step Ho. SE cor. 32nd & St. Clair.

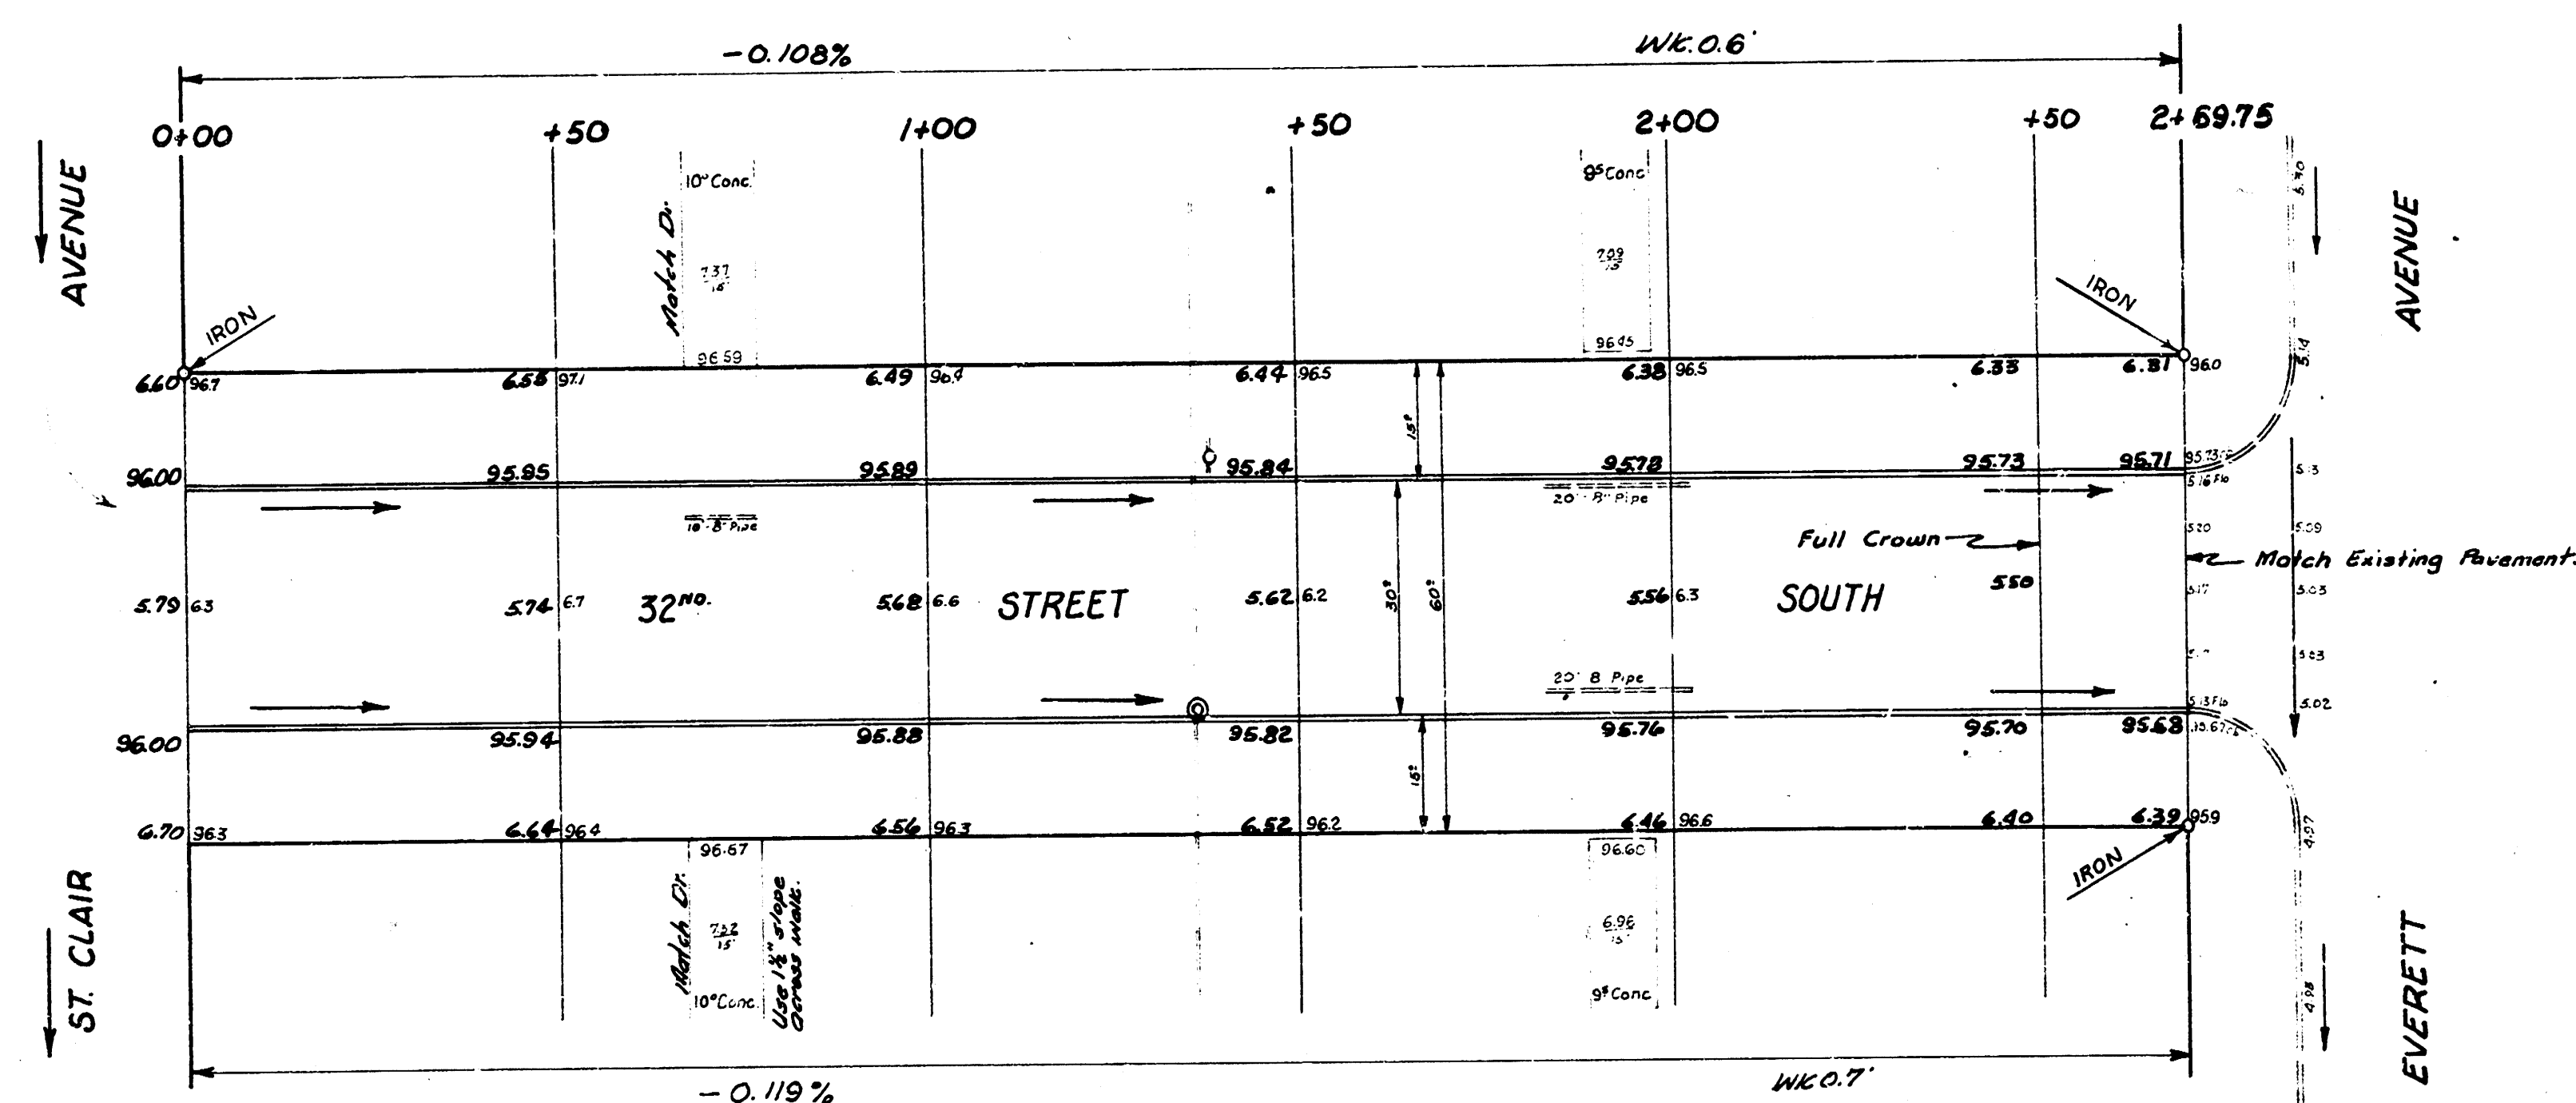

NOTICE TO CONTRACTOR:
 All entrance pipes are to be disposed of in accordance with instructions from the City Dirt Checker.

Sheet 1 of 2.

32nd STREET SOUTH
 EL St. Clair to WL Everett
 30' Conc # Cb
 CITY OF WICHITA, KANSAS
 B.E. SMITH CITY ENGINEER
 APRIL 1958 PROJ. NO. C 16-175

