

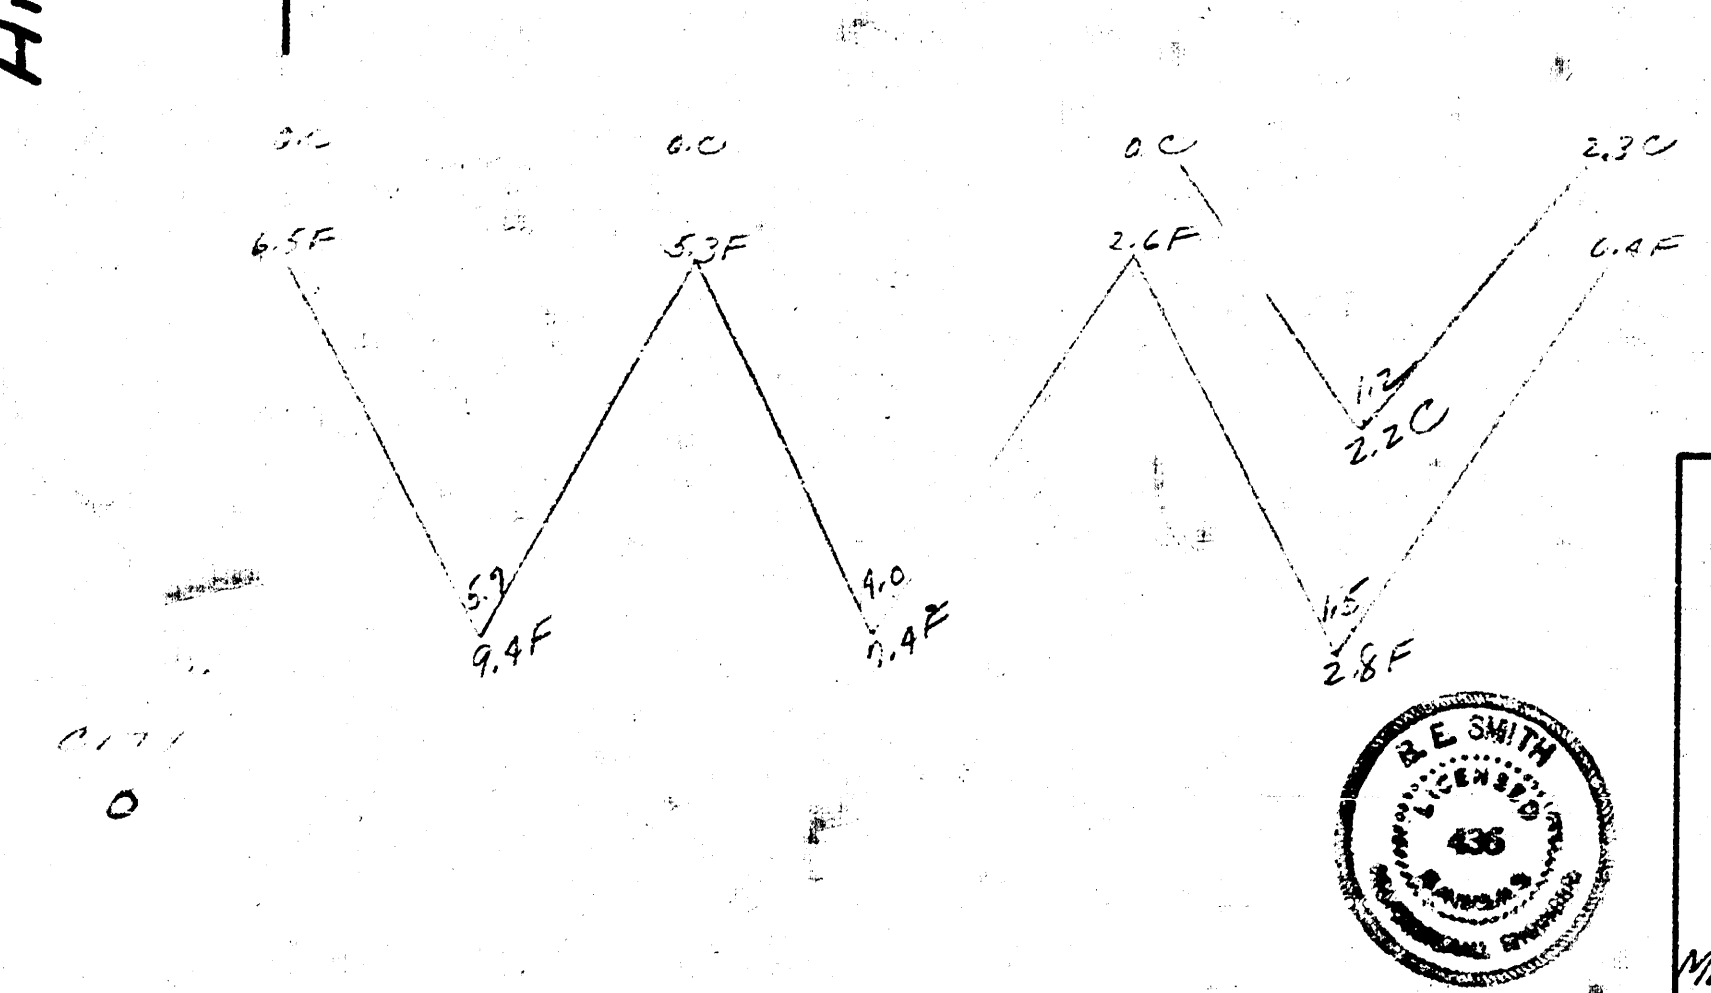



BM 96.64 NE Cor. First Conc. Step House N.W. Cor. Hiram & 33rd St. S.
 Stationing & Base Line & OP Bonn

Survey
 Plan
 E.C. Smith
 Checked

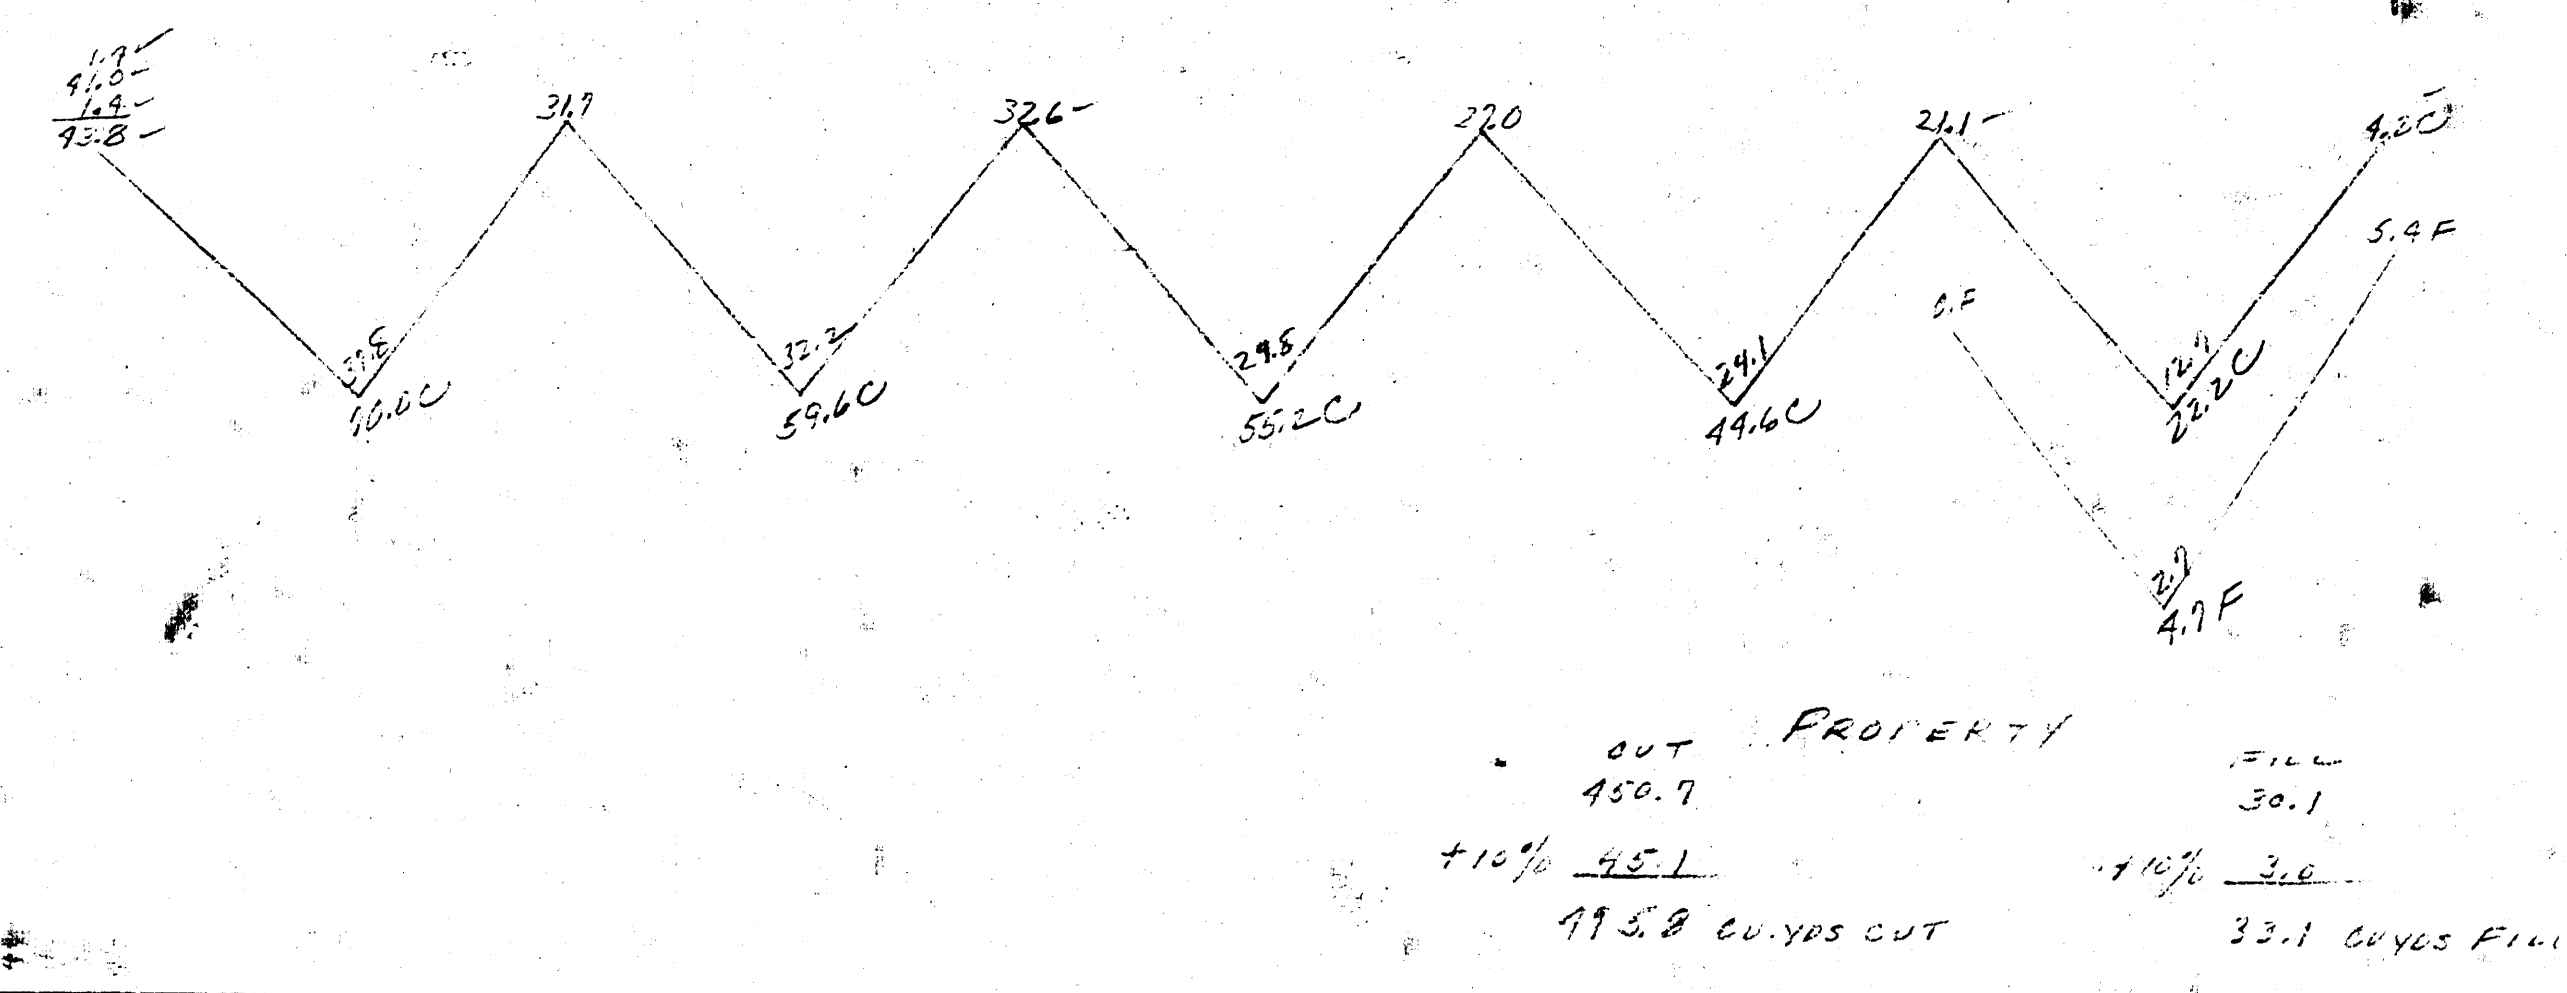


34th St. South
 E.L. Bonn To W.L. Glenn
 26-2-30-AC
 CITY OF WICHITA KAN.
 B.E. Smith City Engineer
 March 1956 Proj. No C15-81

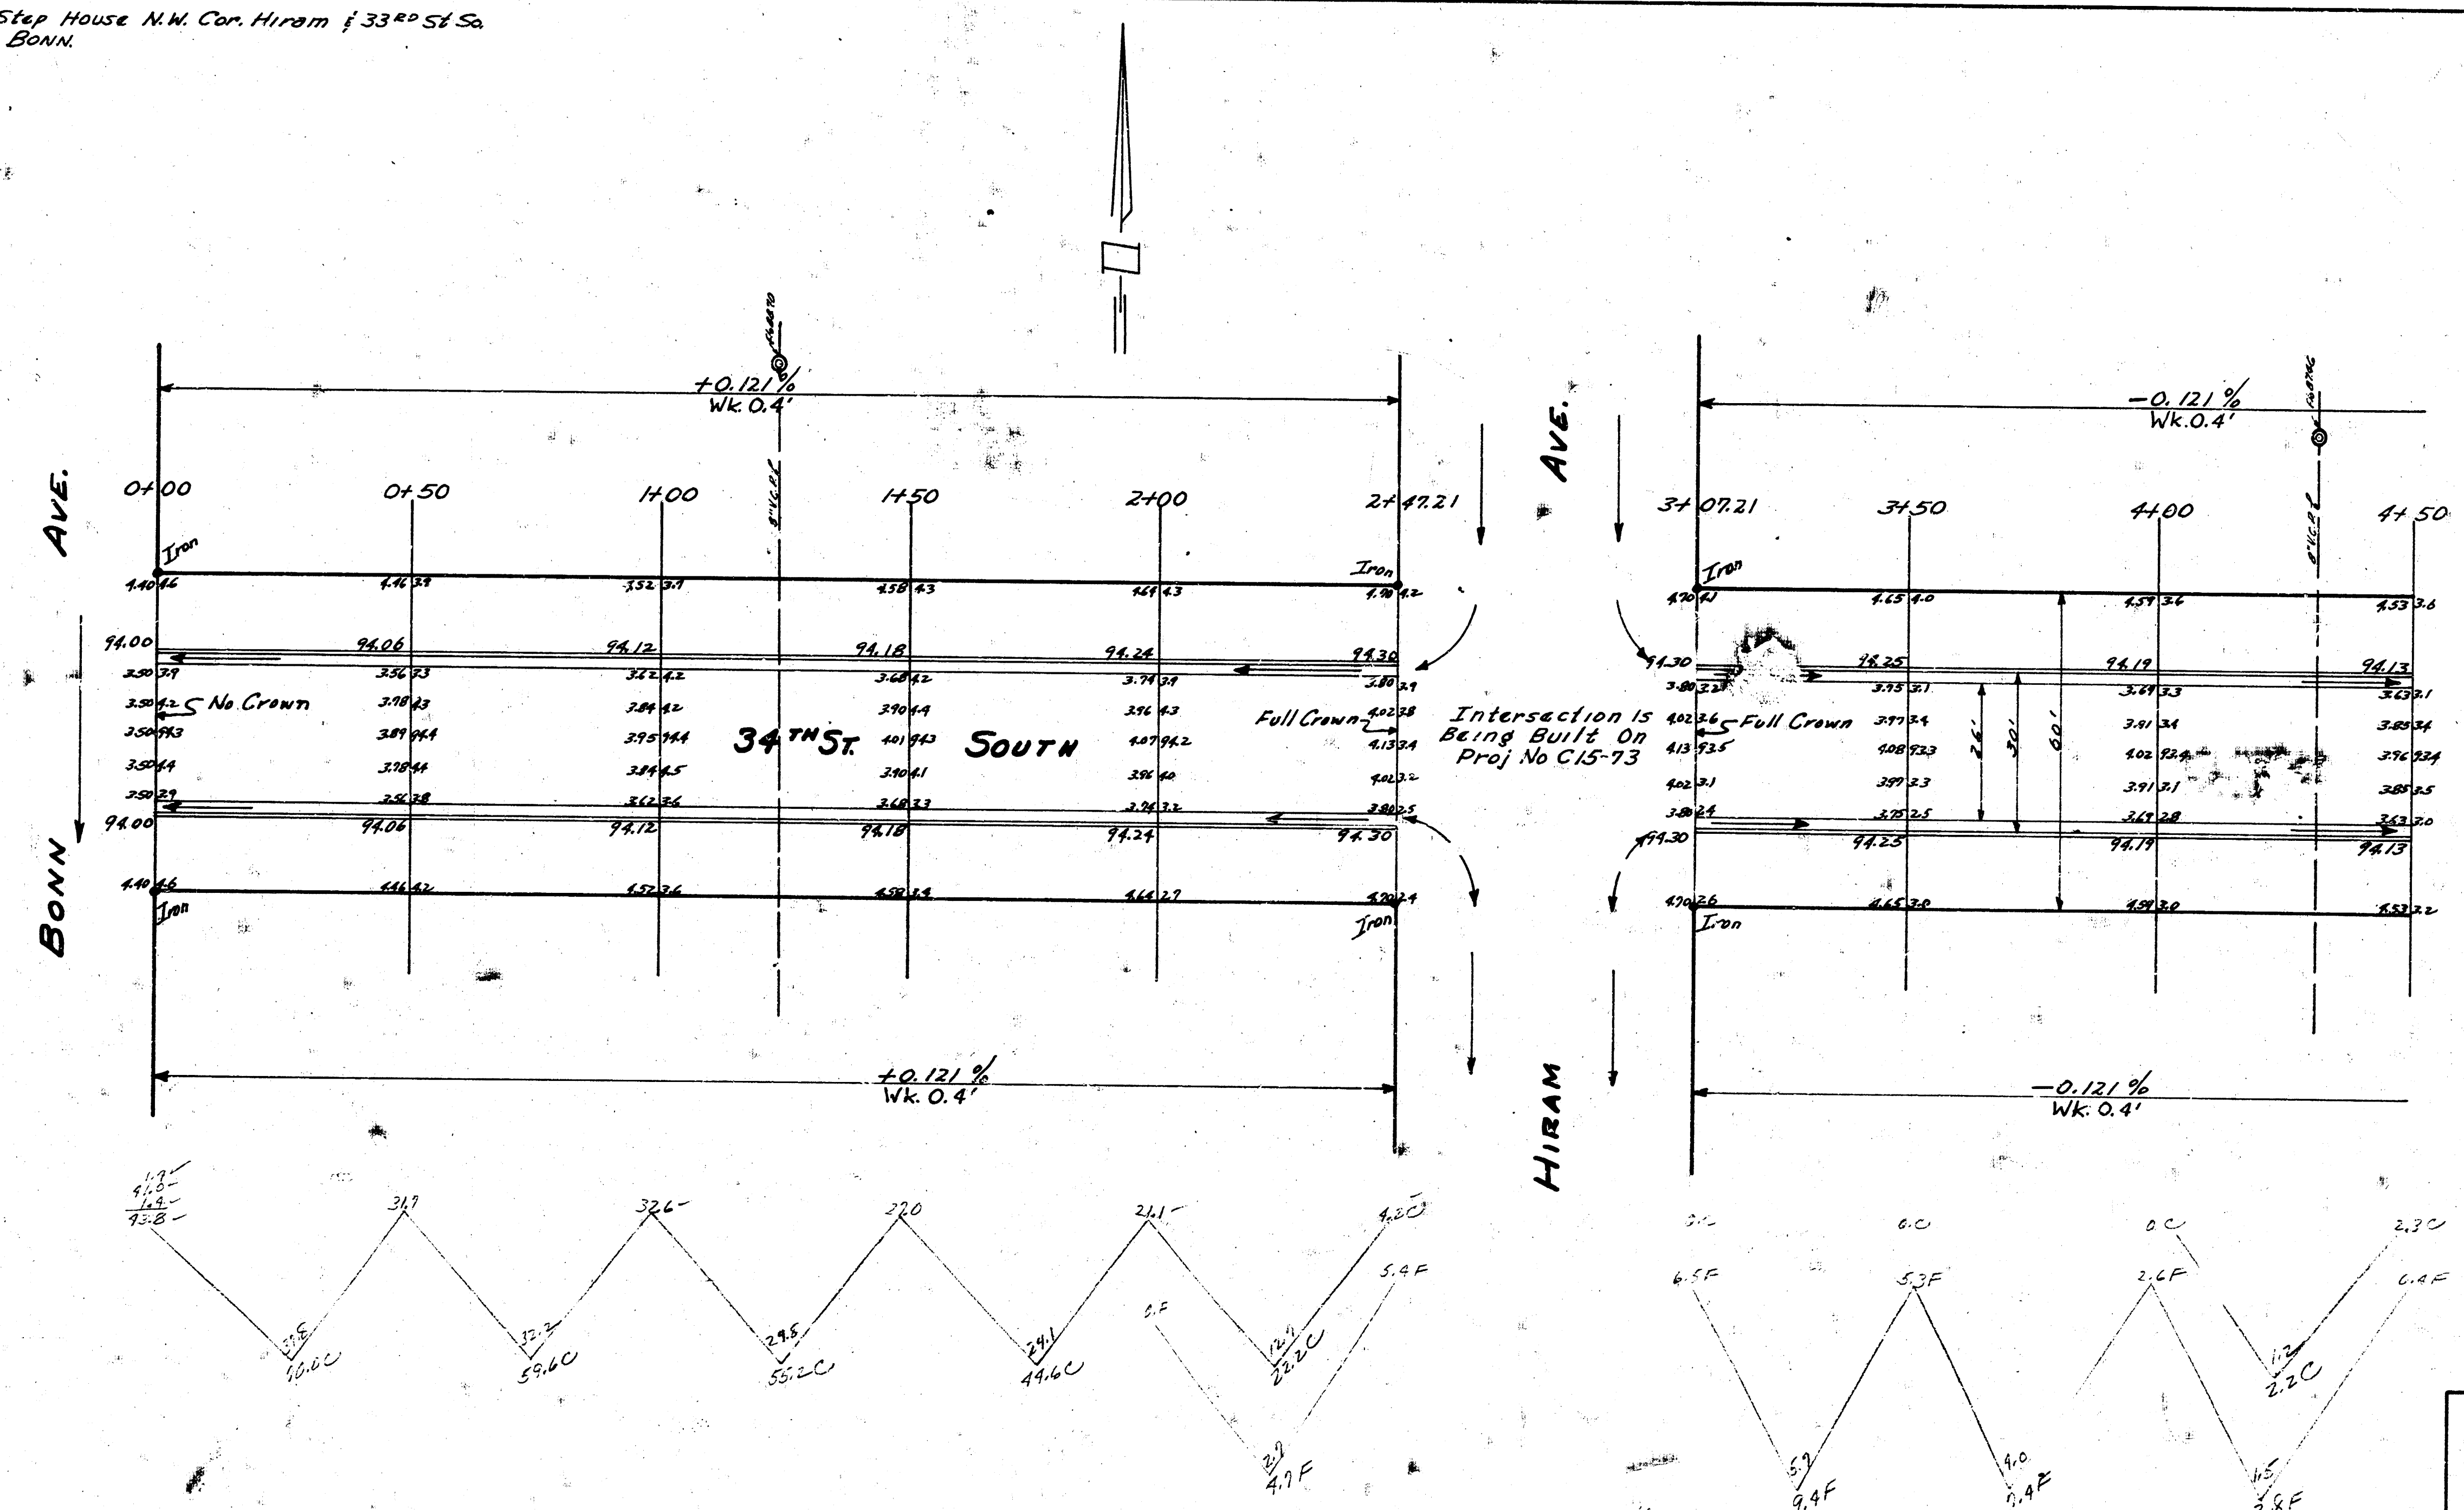


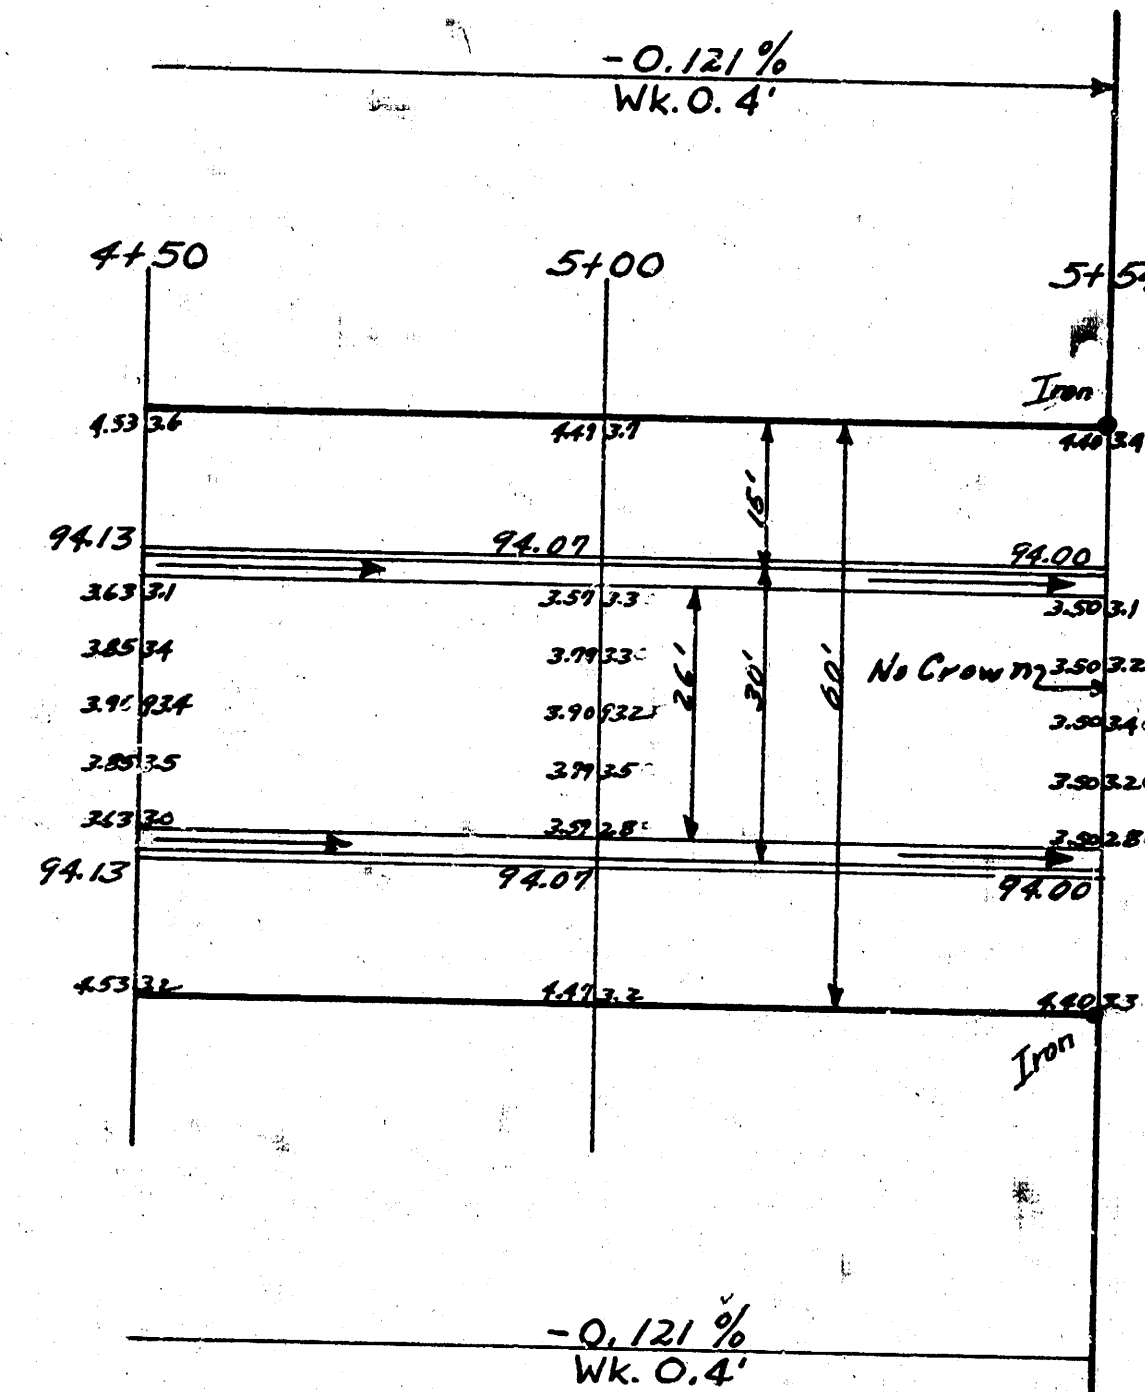


AVE.
EUCLID

Intersection
Is Being Built
On Proj. No. C15-67

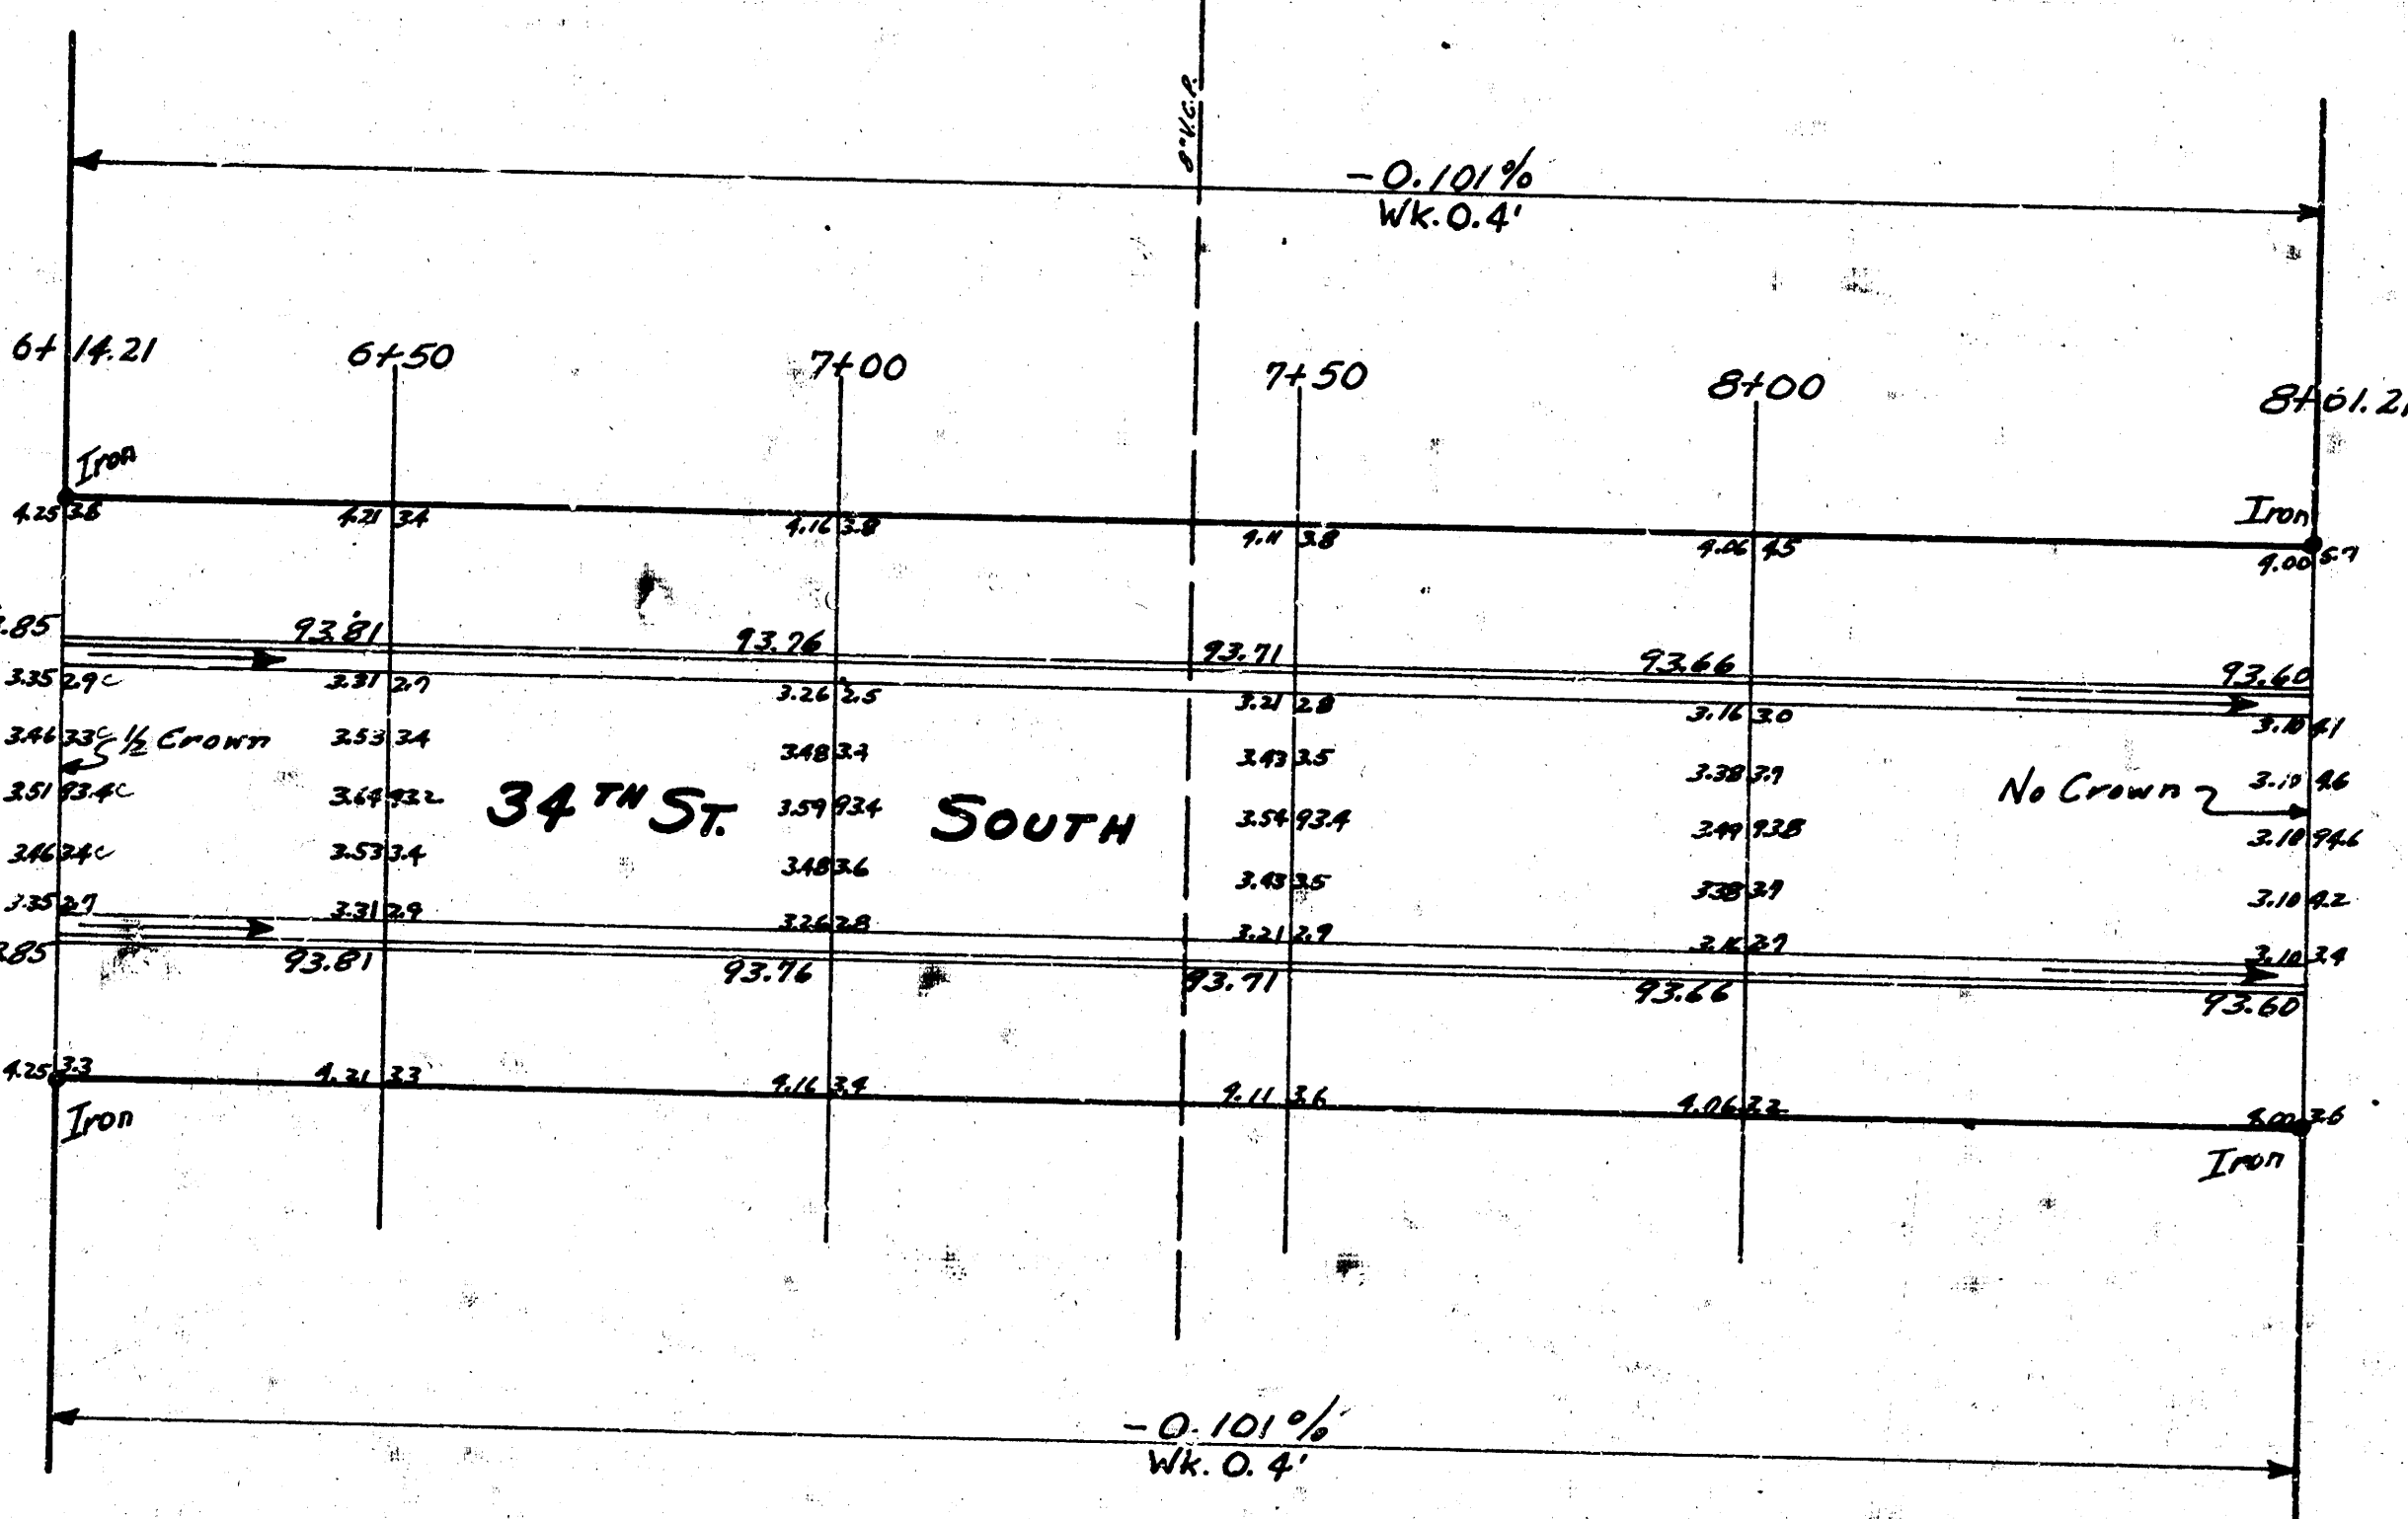

WEST SIDE
GLENN AVE.

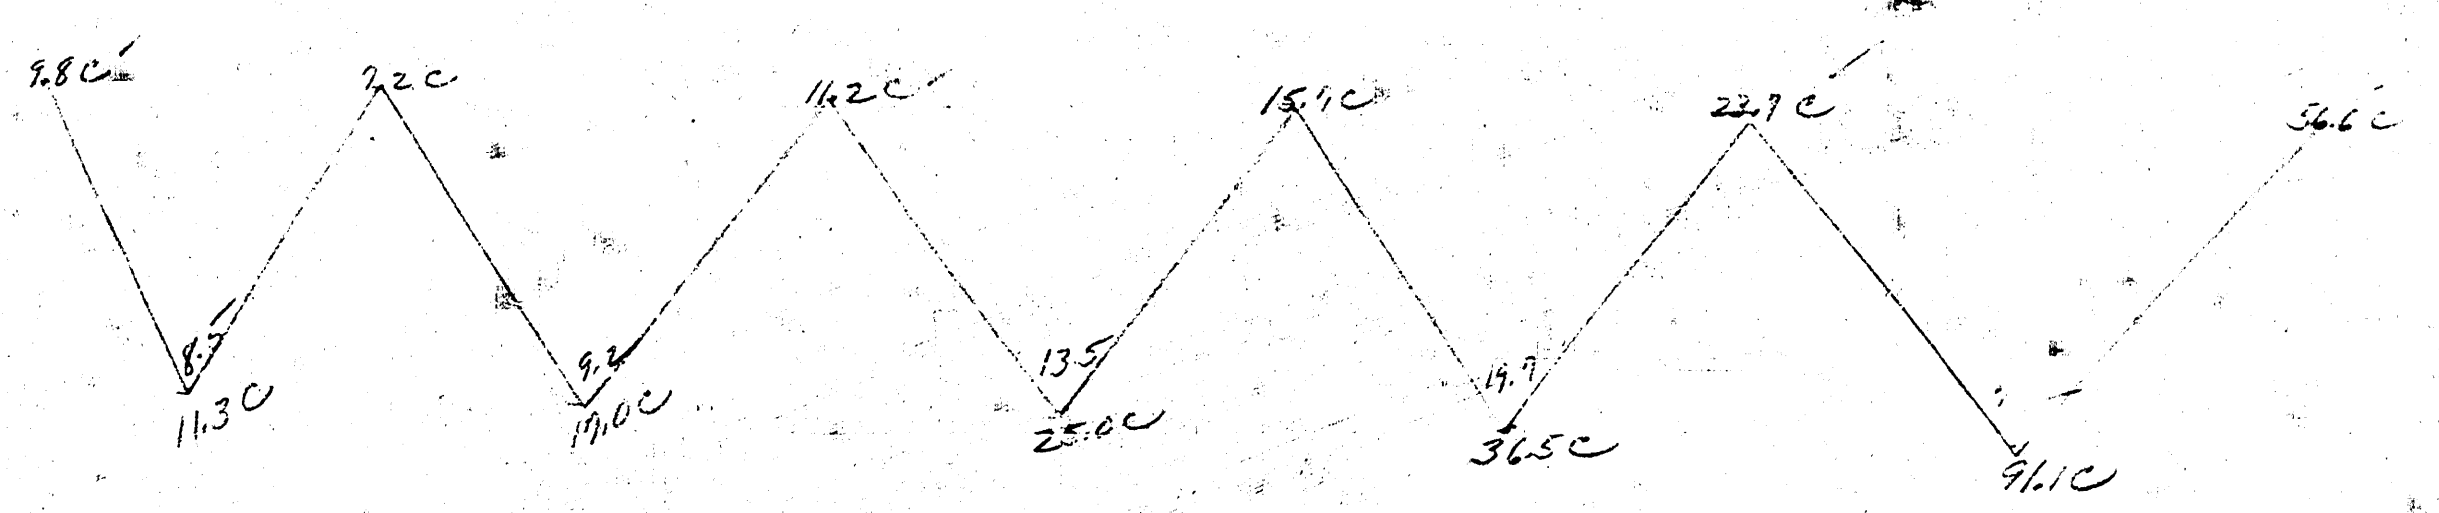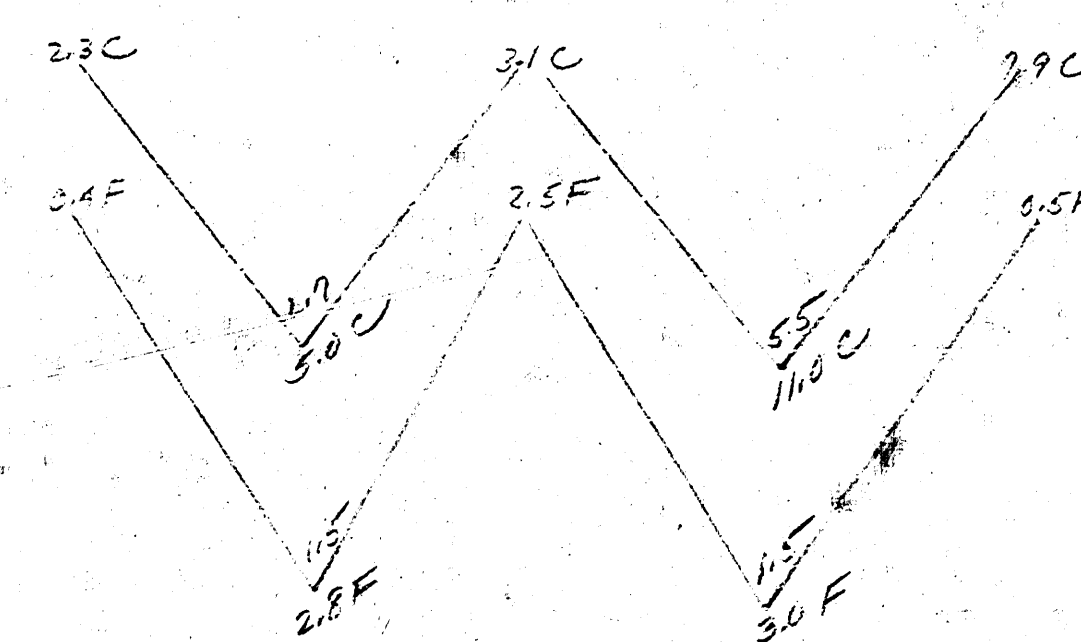

34TH ST SOUTH
E.L. BONN TO W.L. GLENN