
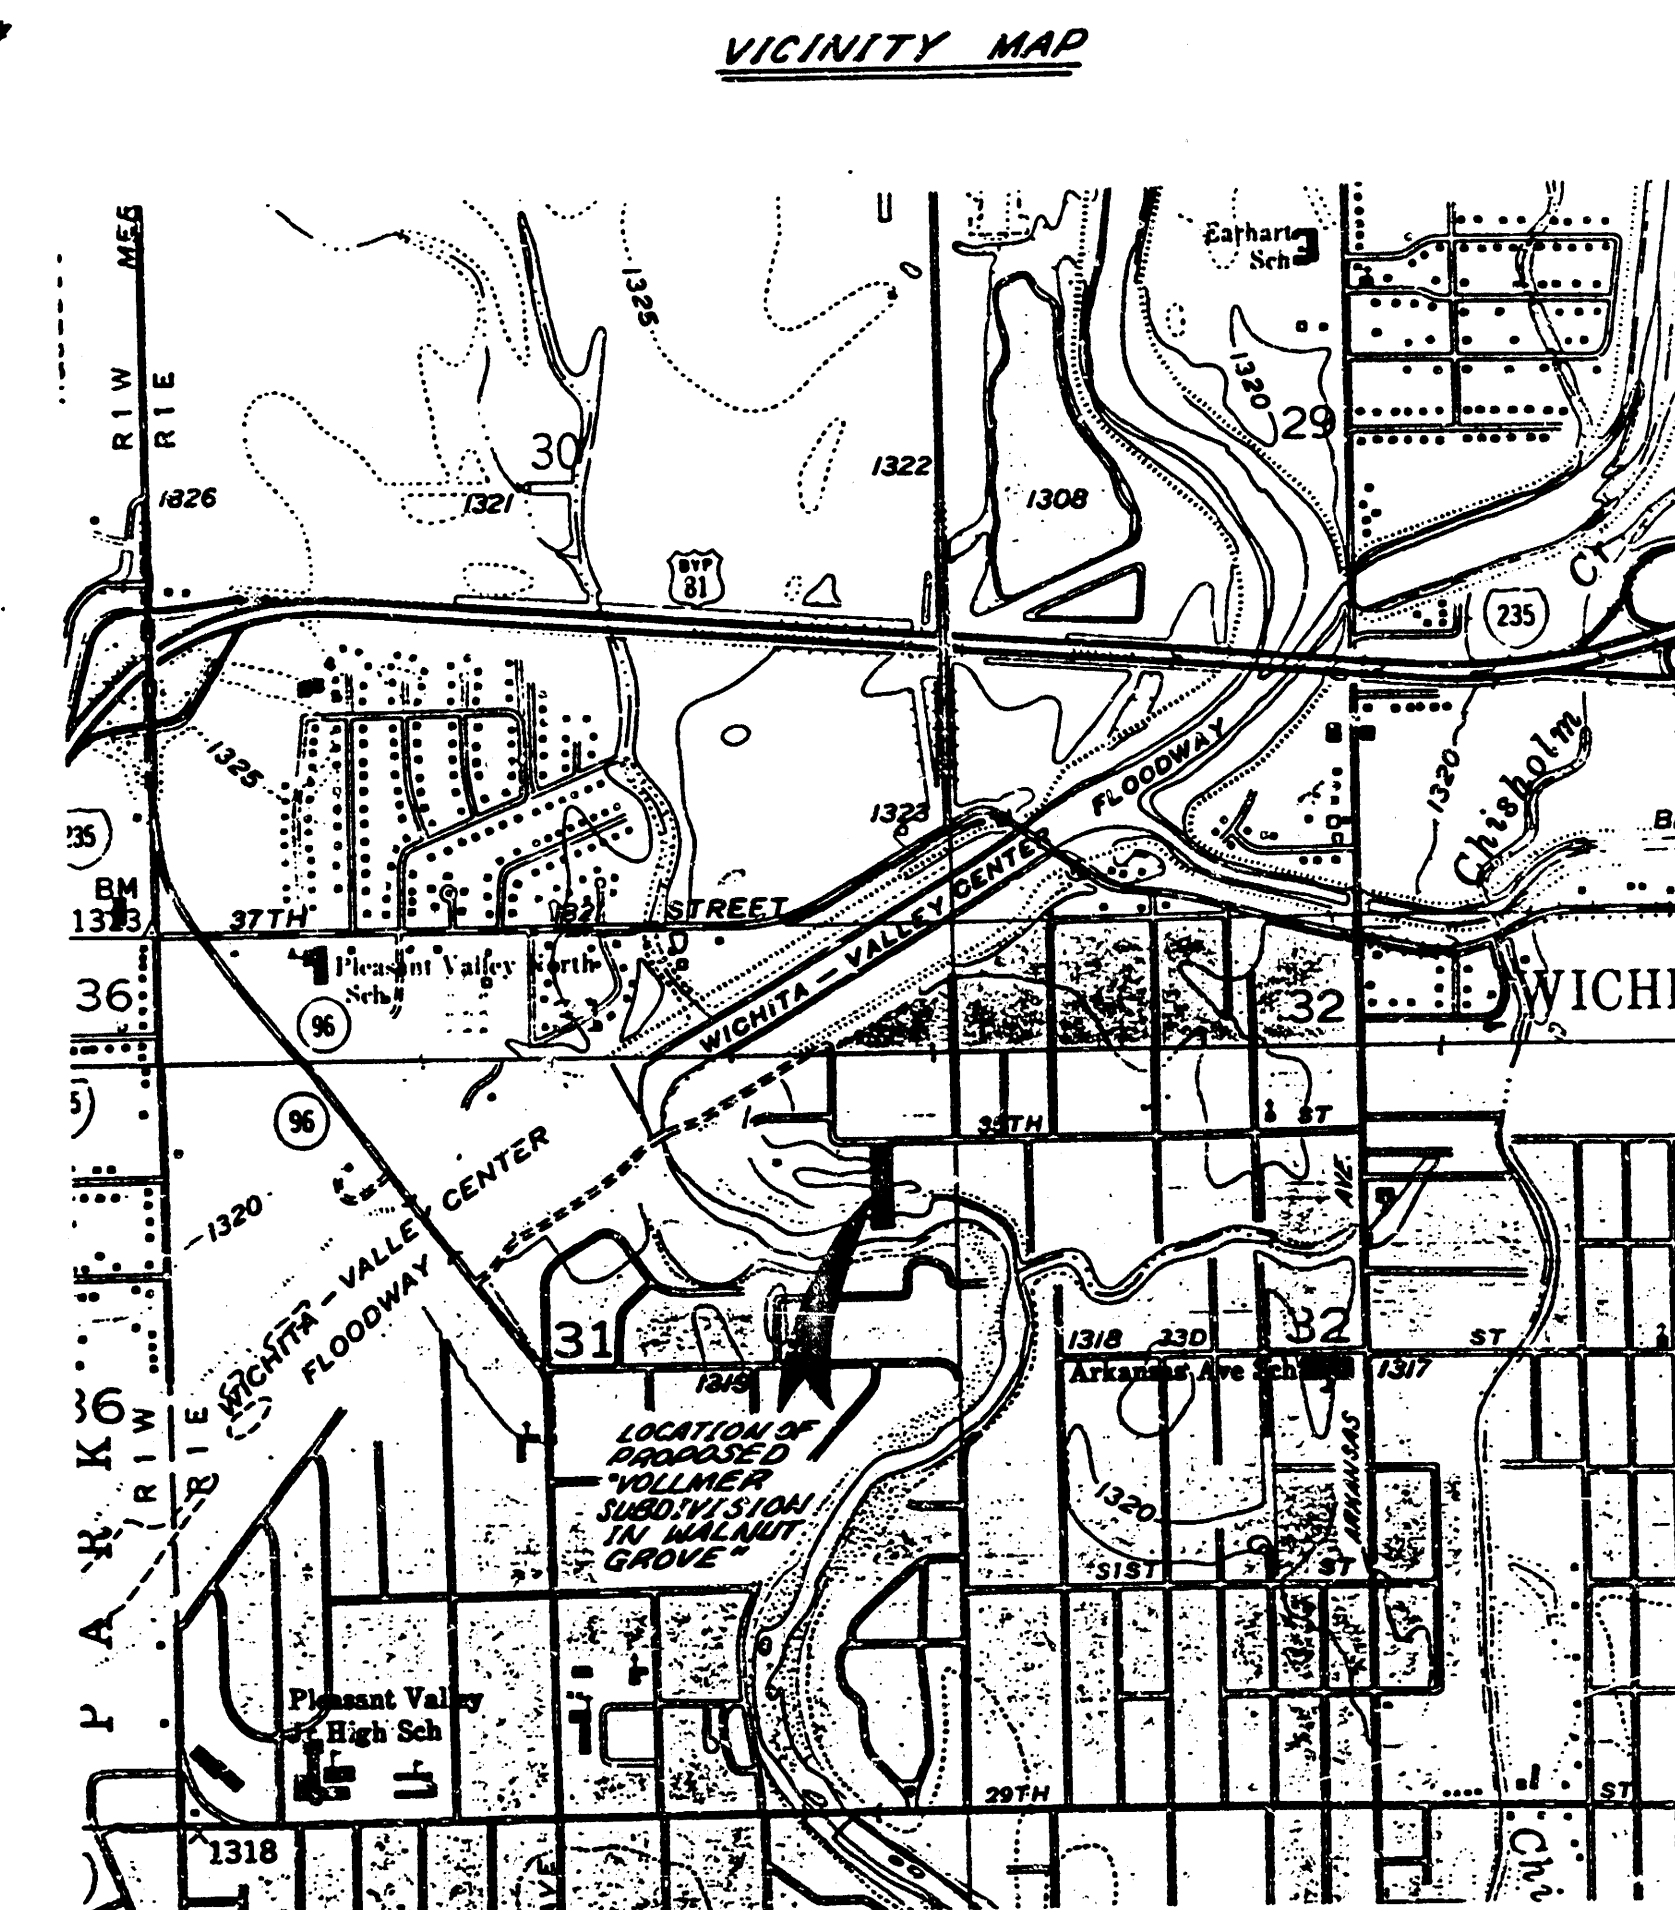


BARR'S ADDITION
(Drainage)

TEPRA TECH
LAND SURVEYING INC.

245 West County
Wichita, Kansas 67203-3607
316/267-0744 / 267-2348

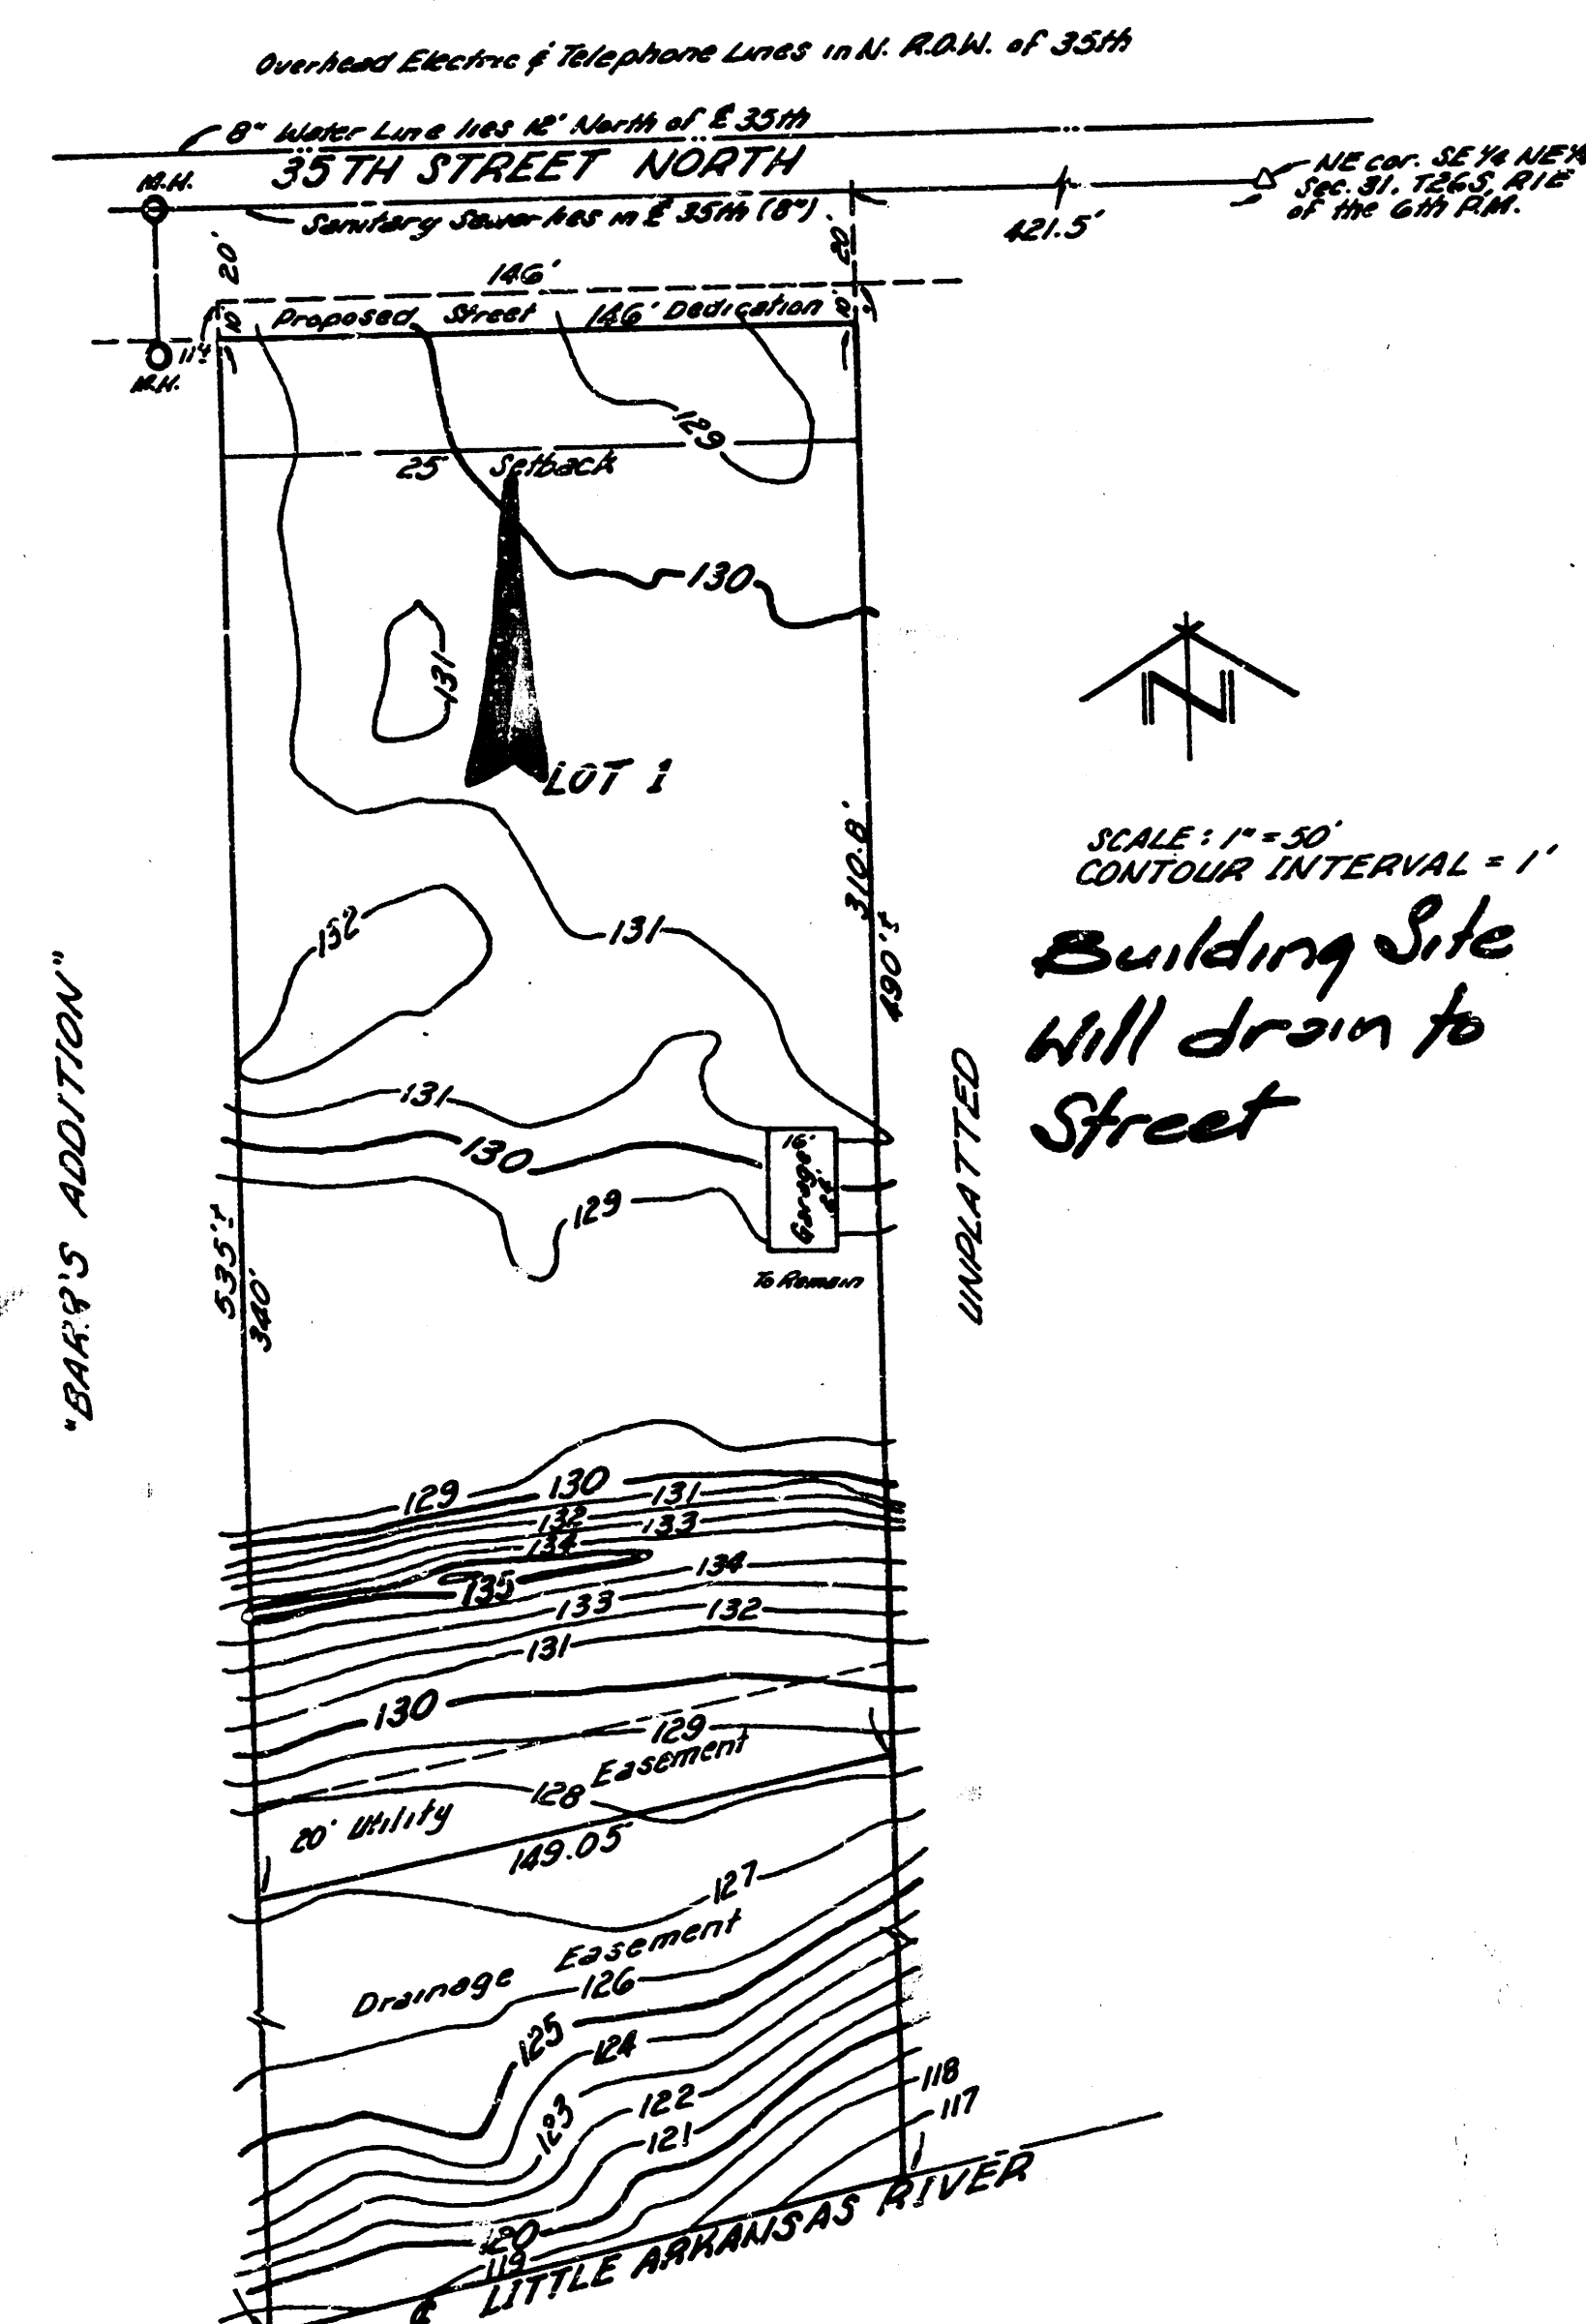

Drainage
Concept