


Note: Q_{100} was computed using TR-20.

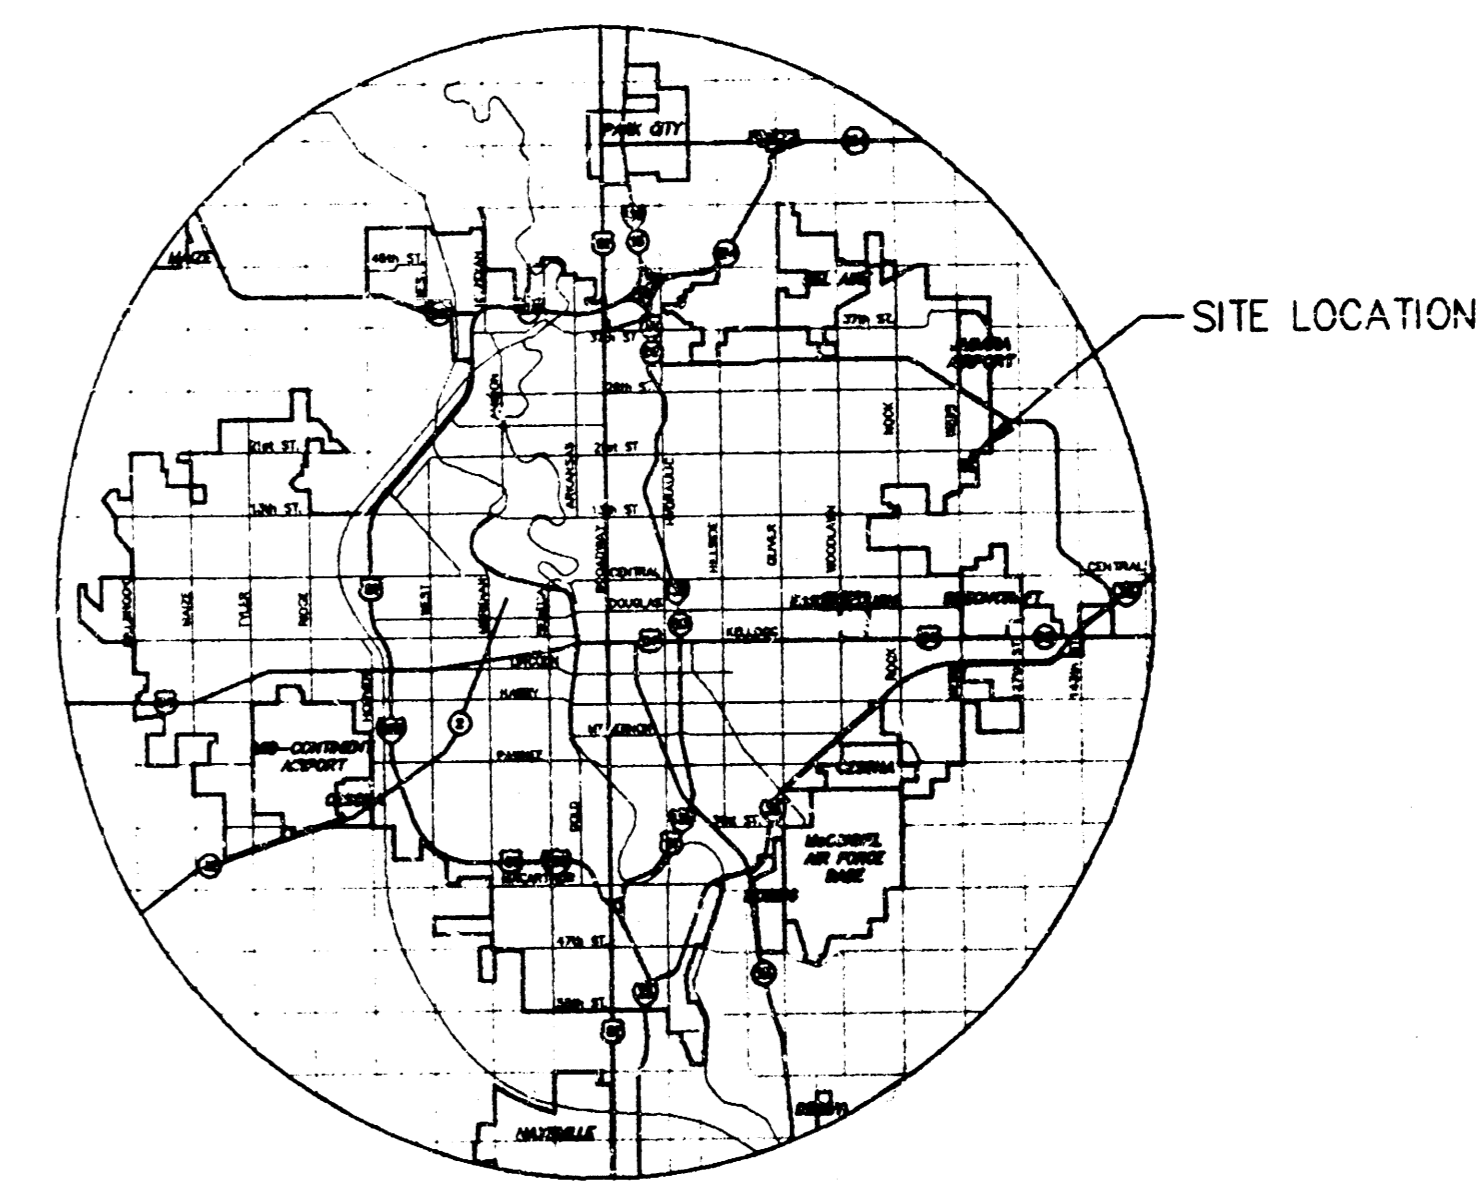

VICINITY MAP



SCALE: 1" = 100'

• = IRON

BENCHMARKS

- BM#1 CITY OF WICHITA BENCH MARK DISC IN NE CORNER CONCRETE VAULT, 400'+/- WEST OF WEBB ROAD ON NORTH SIDE 21ST STREET ELEV. = 205.70
- BM#2 "□" CUT IN NE CORNER HEADWALL OF RCB, 853' SOUTH & 50' EAST OF SECTION CORNER AT 21ST AND WEBB ROAD ELEV. = 198.03

Minimum Pad Elevation		
Lot	City Datum	USGS
2	196.6	1384.0
4	197.6	1385.0

DRAINAGE AND UTILITY CONCEPT

HANLEY COMMERCIAL ADDITION

OWNER: FRED L. HANLEY
 439 N. BELMONT
 WICHITA, KS 67208
 (316) 684-7051

MID-KANSAS ENGINEERING CONSULTANTS INC.
 411 NORTH WEBB ROAD
 WICHITA, KANSAS 67206 (316) 684-9600

Sheet 1
 of 1