


	MID-KANSAS ENGINEERING CONSULTANTS, P.A. 3500 N. ROCK ROAD, #900 WICHITA, KANSAS 67226	SKETCH PLAN + DRAINAGE PLAN NEWBAUER ADDITION
	616-5056 1	1

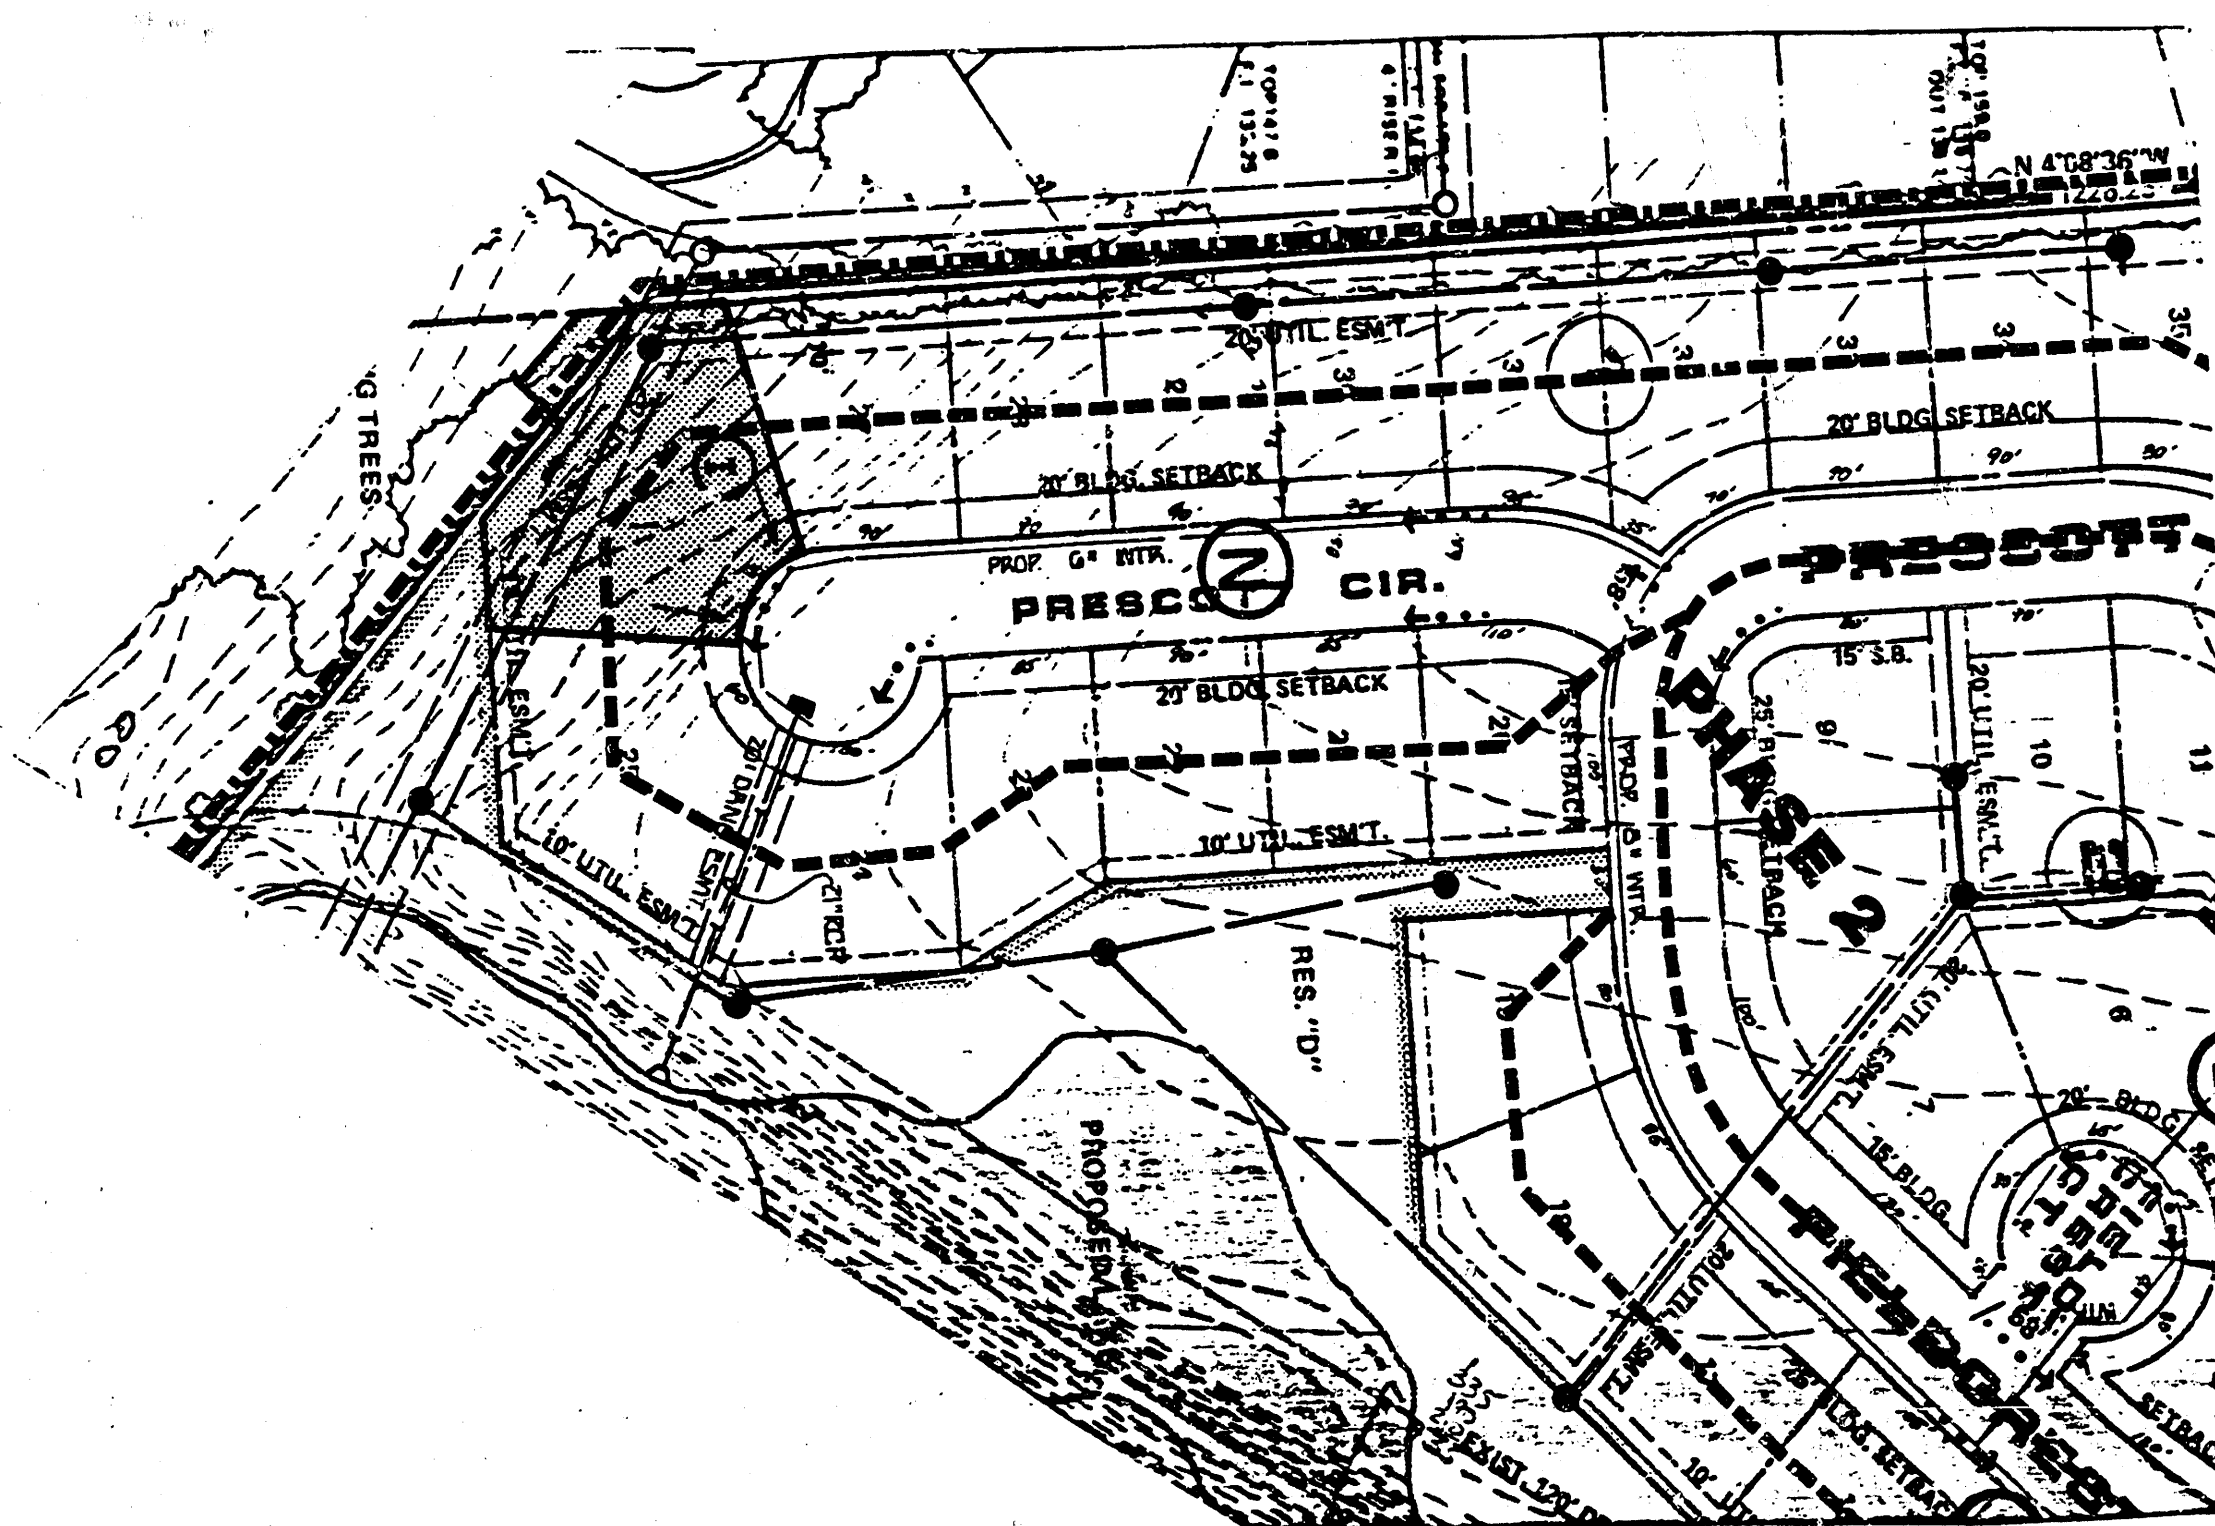

NEW BAUER ADDITION
(Drainage)



MID-KANSAS ENGINEERING
CONSULTANTS, P.A.
3500 N. Rock Road, #900
Wichita, KS 67226

LETTER OF TRANSMITTAL

PROJECT: Newbauer Addition
Drainage Plan
PROJECT #: DATE: 06/29/88

TO: Engineering Department
455 N. Main, 7th Floor
Wichita, KS 67202
ATTN: Vicky Huang

We are sending the following items: ☒ Attached
Under separate cover via _____

☐ Prints ☐ Specifications ☐ Legal Descriptions
☐ Tracings ☐ Petitions ☐ Correspondence ☒ Other

COMMENTS: Submitted herewith is the drainage plan for the referenced project.

For Your Approval: ☒ As Requested
☒ For Your Use ☐ For Your Files
☐ Approved as No. ☐ For Review and Comment

REMARKS:

Signed: 
Greg Pittson

GA/sk