


STARKEY  
(Drainage)

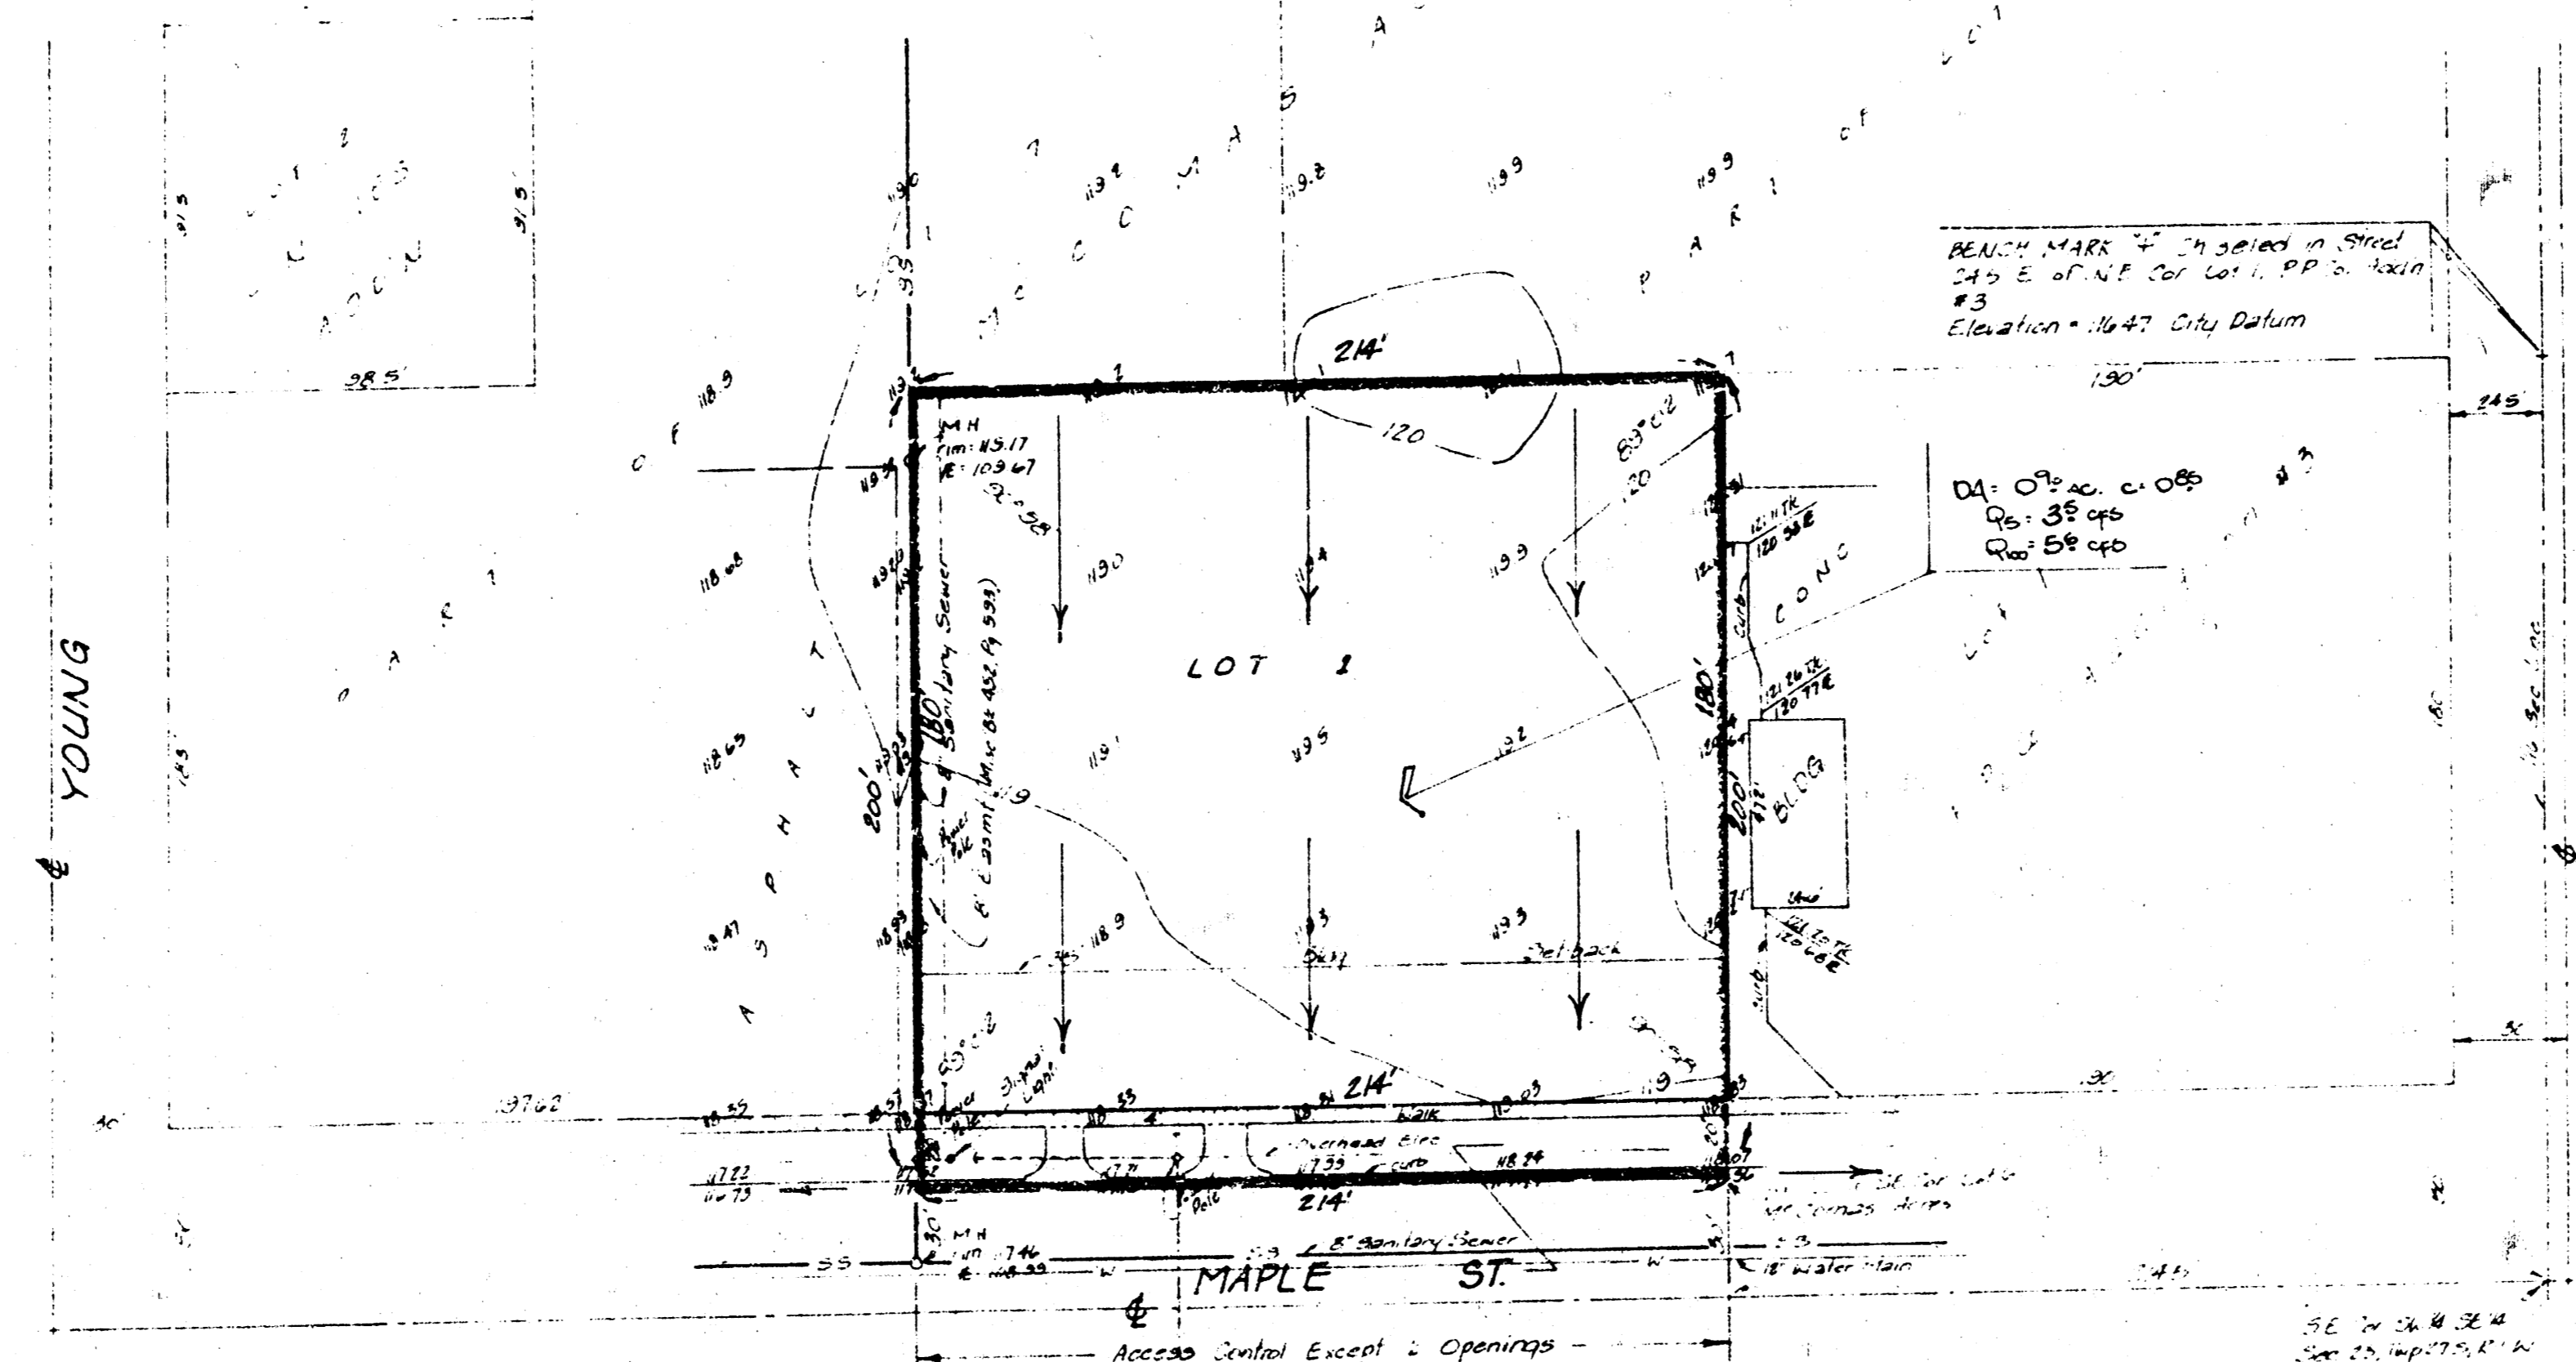

SKETCH PLAT

**STARKEY ADDITION**

PART OF LOTS 6 AND 7 McCOMAS ACRES

OWNER: STARKEY DEVELOPMENTAL  
CENTER FOR RETARDED, INC.

DRAINAGE PLAN

**BAUGHMAN COMPANY, P.A.**  
SURVEYING & ENGINEERING  
316762-7271 • 315 ELLIS • WICHITA, KANSAS 67211