


THURLOW ADDITION
(Drainage)

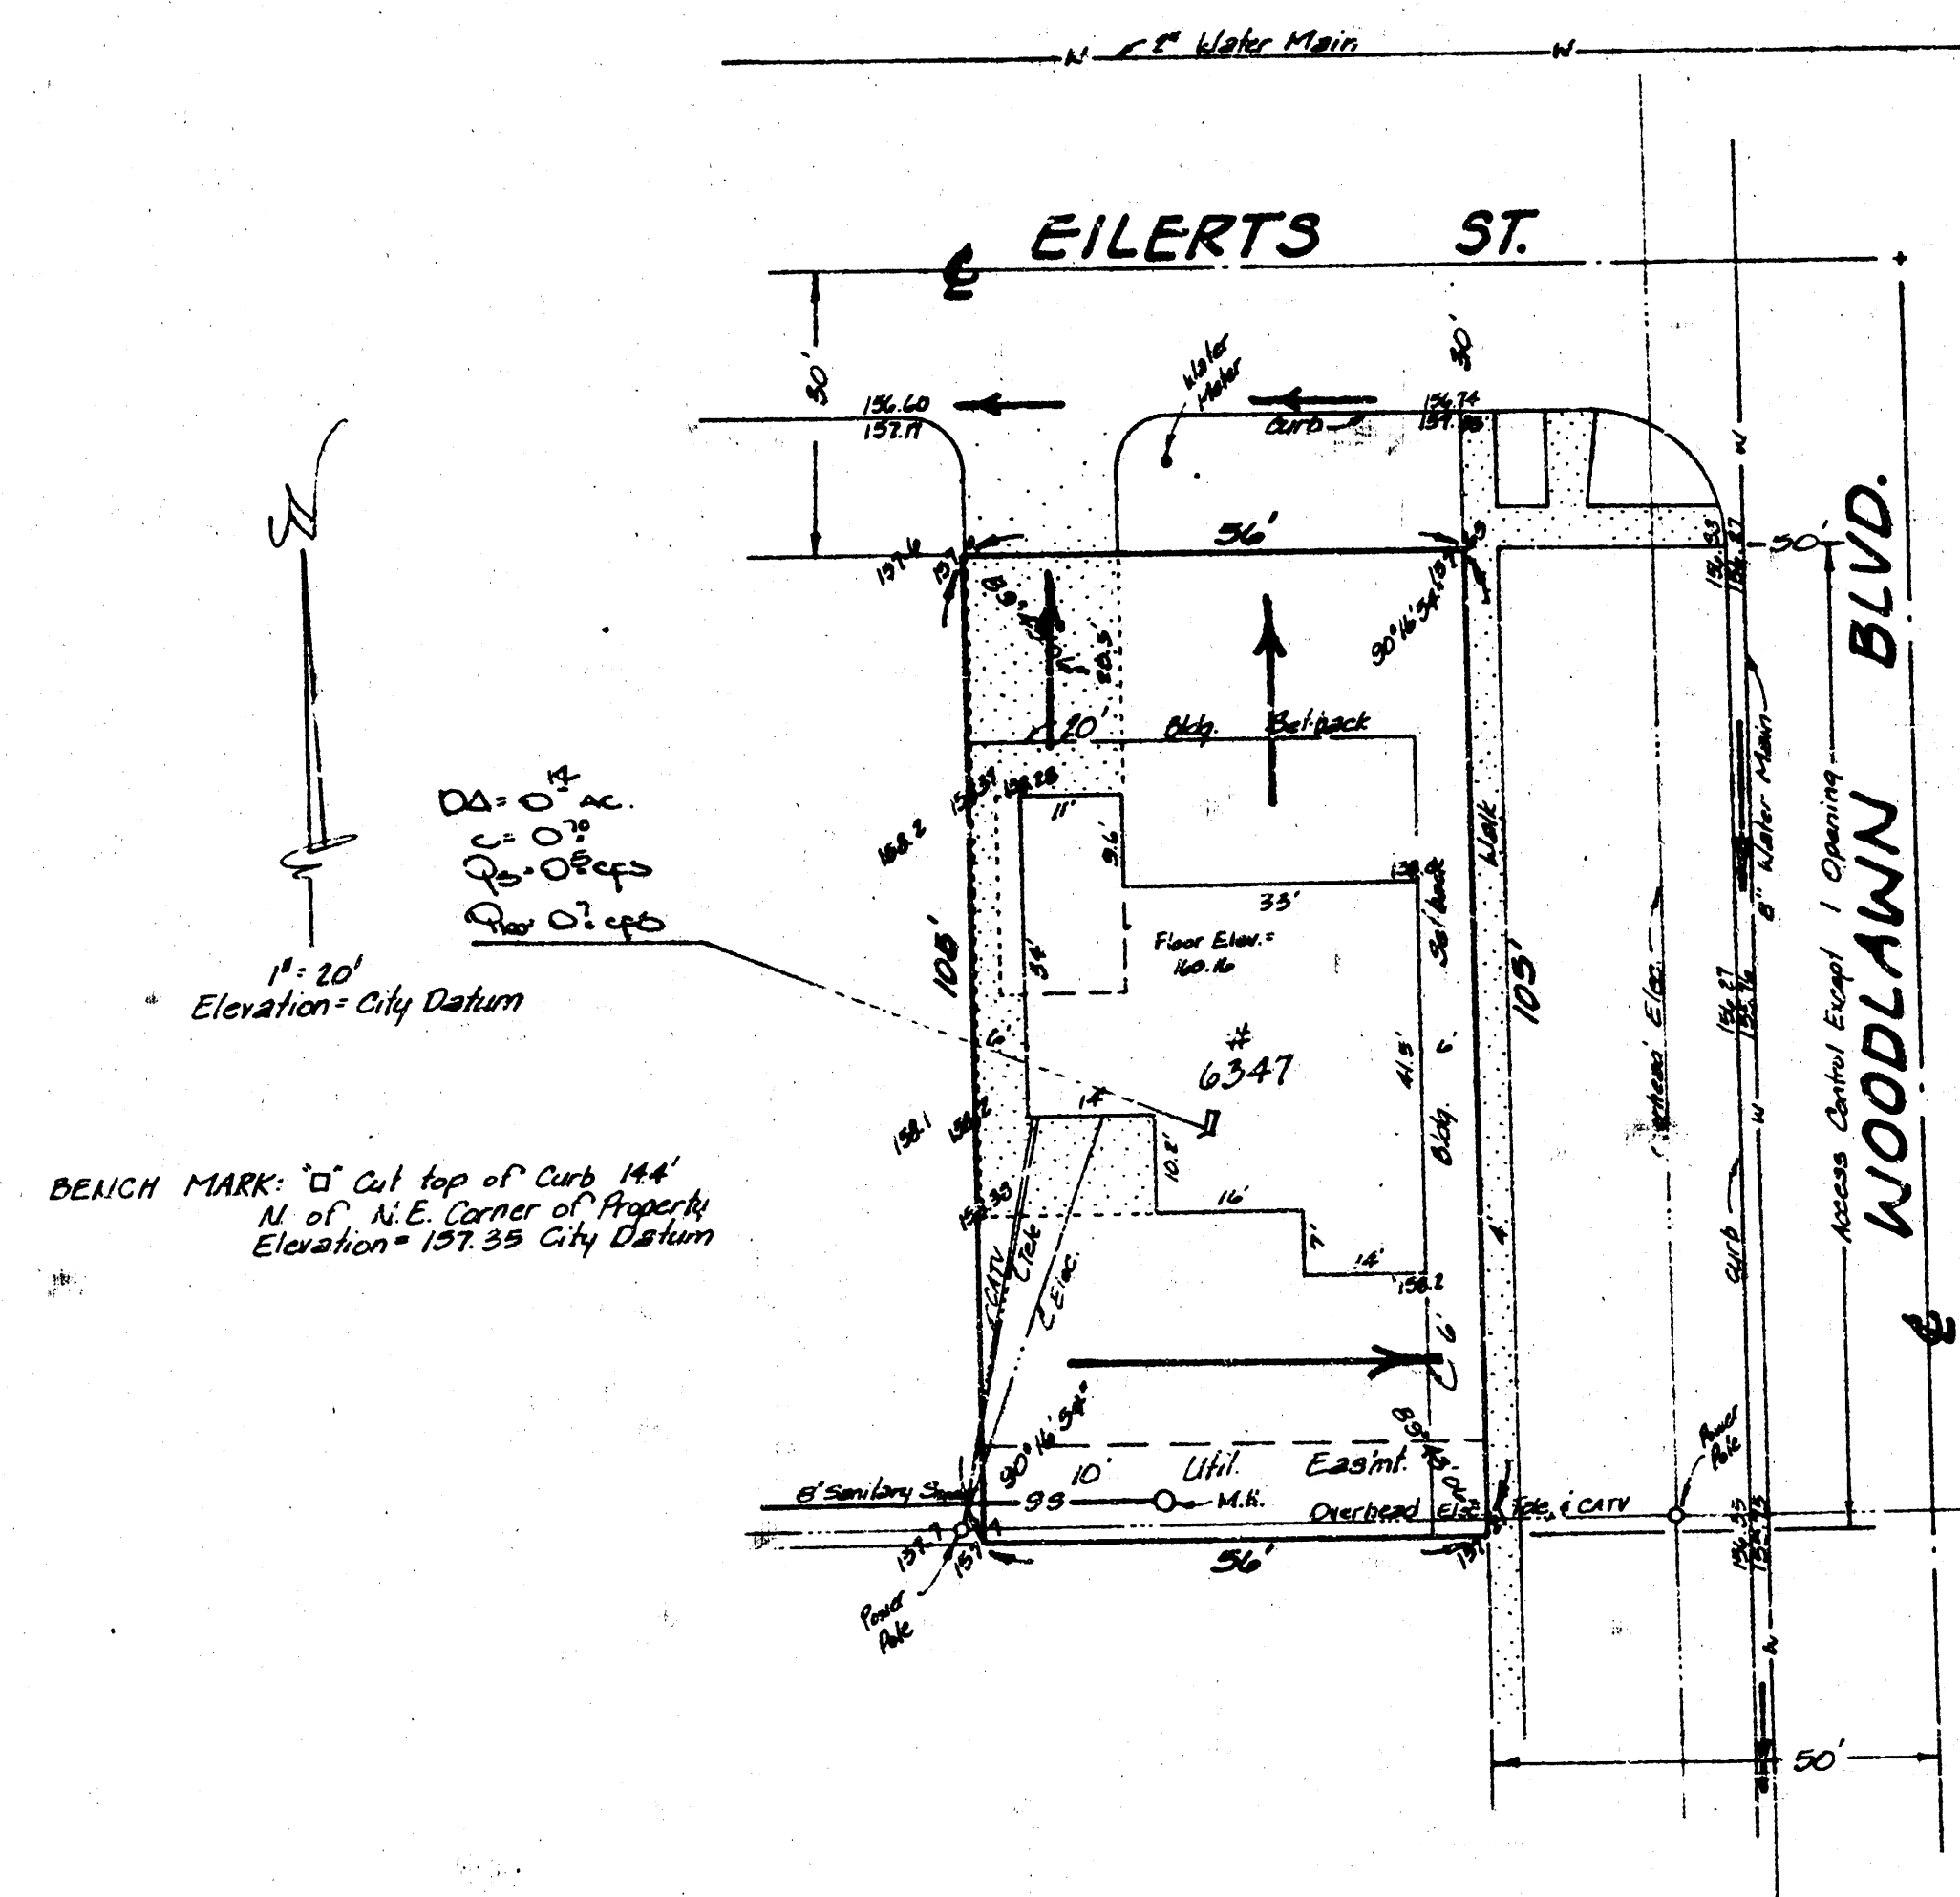

SKETCH PLAT

THURLOW ADDITION

REPLAT OF LOT 9, DENNISON ADDITION TO
WICHITA, SEDGWICK COUNTY, KANSAS

OWNER: JOHN FREDERICK THURLOW
PATRICIA A THURLOW

DRAINAGE PLAN

GENERAL NOTE
The proposed plat is being developed for office zoning usage.
Runoff from the lot will discharge to the adjacent streets.

BAUGHMAN COMPANY, P.A.
SURVEYING & ENGINEERING
21020 7271 - 310 BLDG - WICHITA, KANSAS 67211

27 Aug. 1987