


WALENTA 3RD ADDITION
(Drainage)

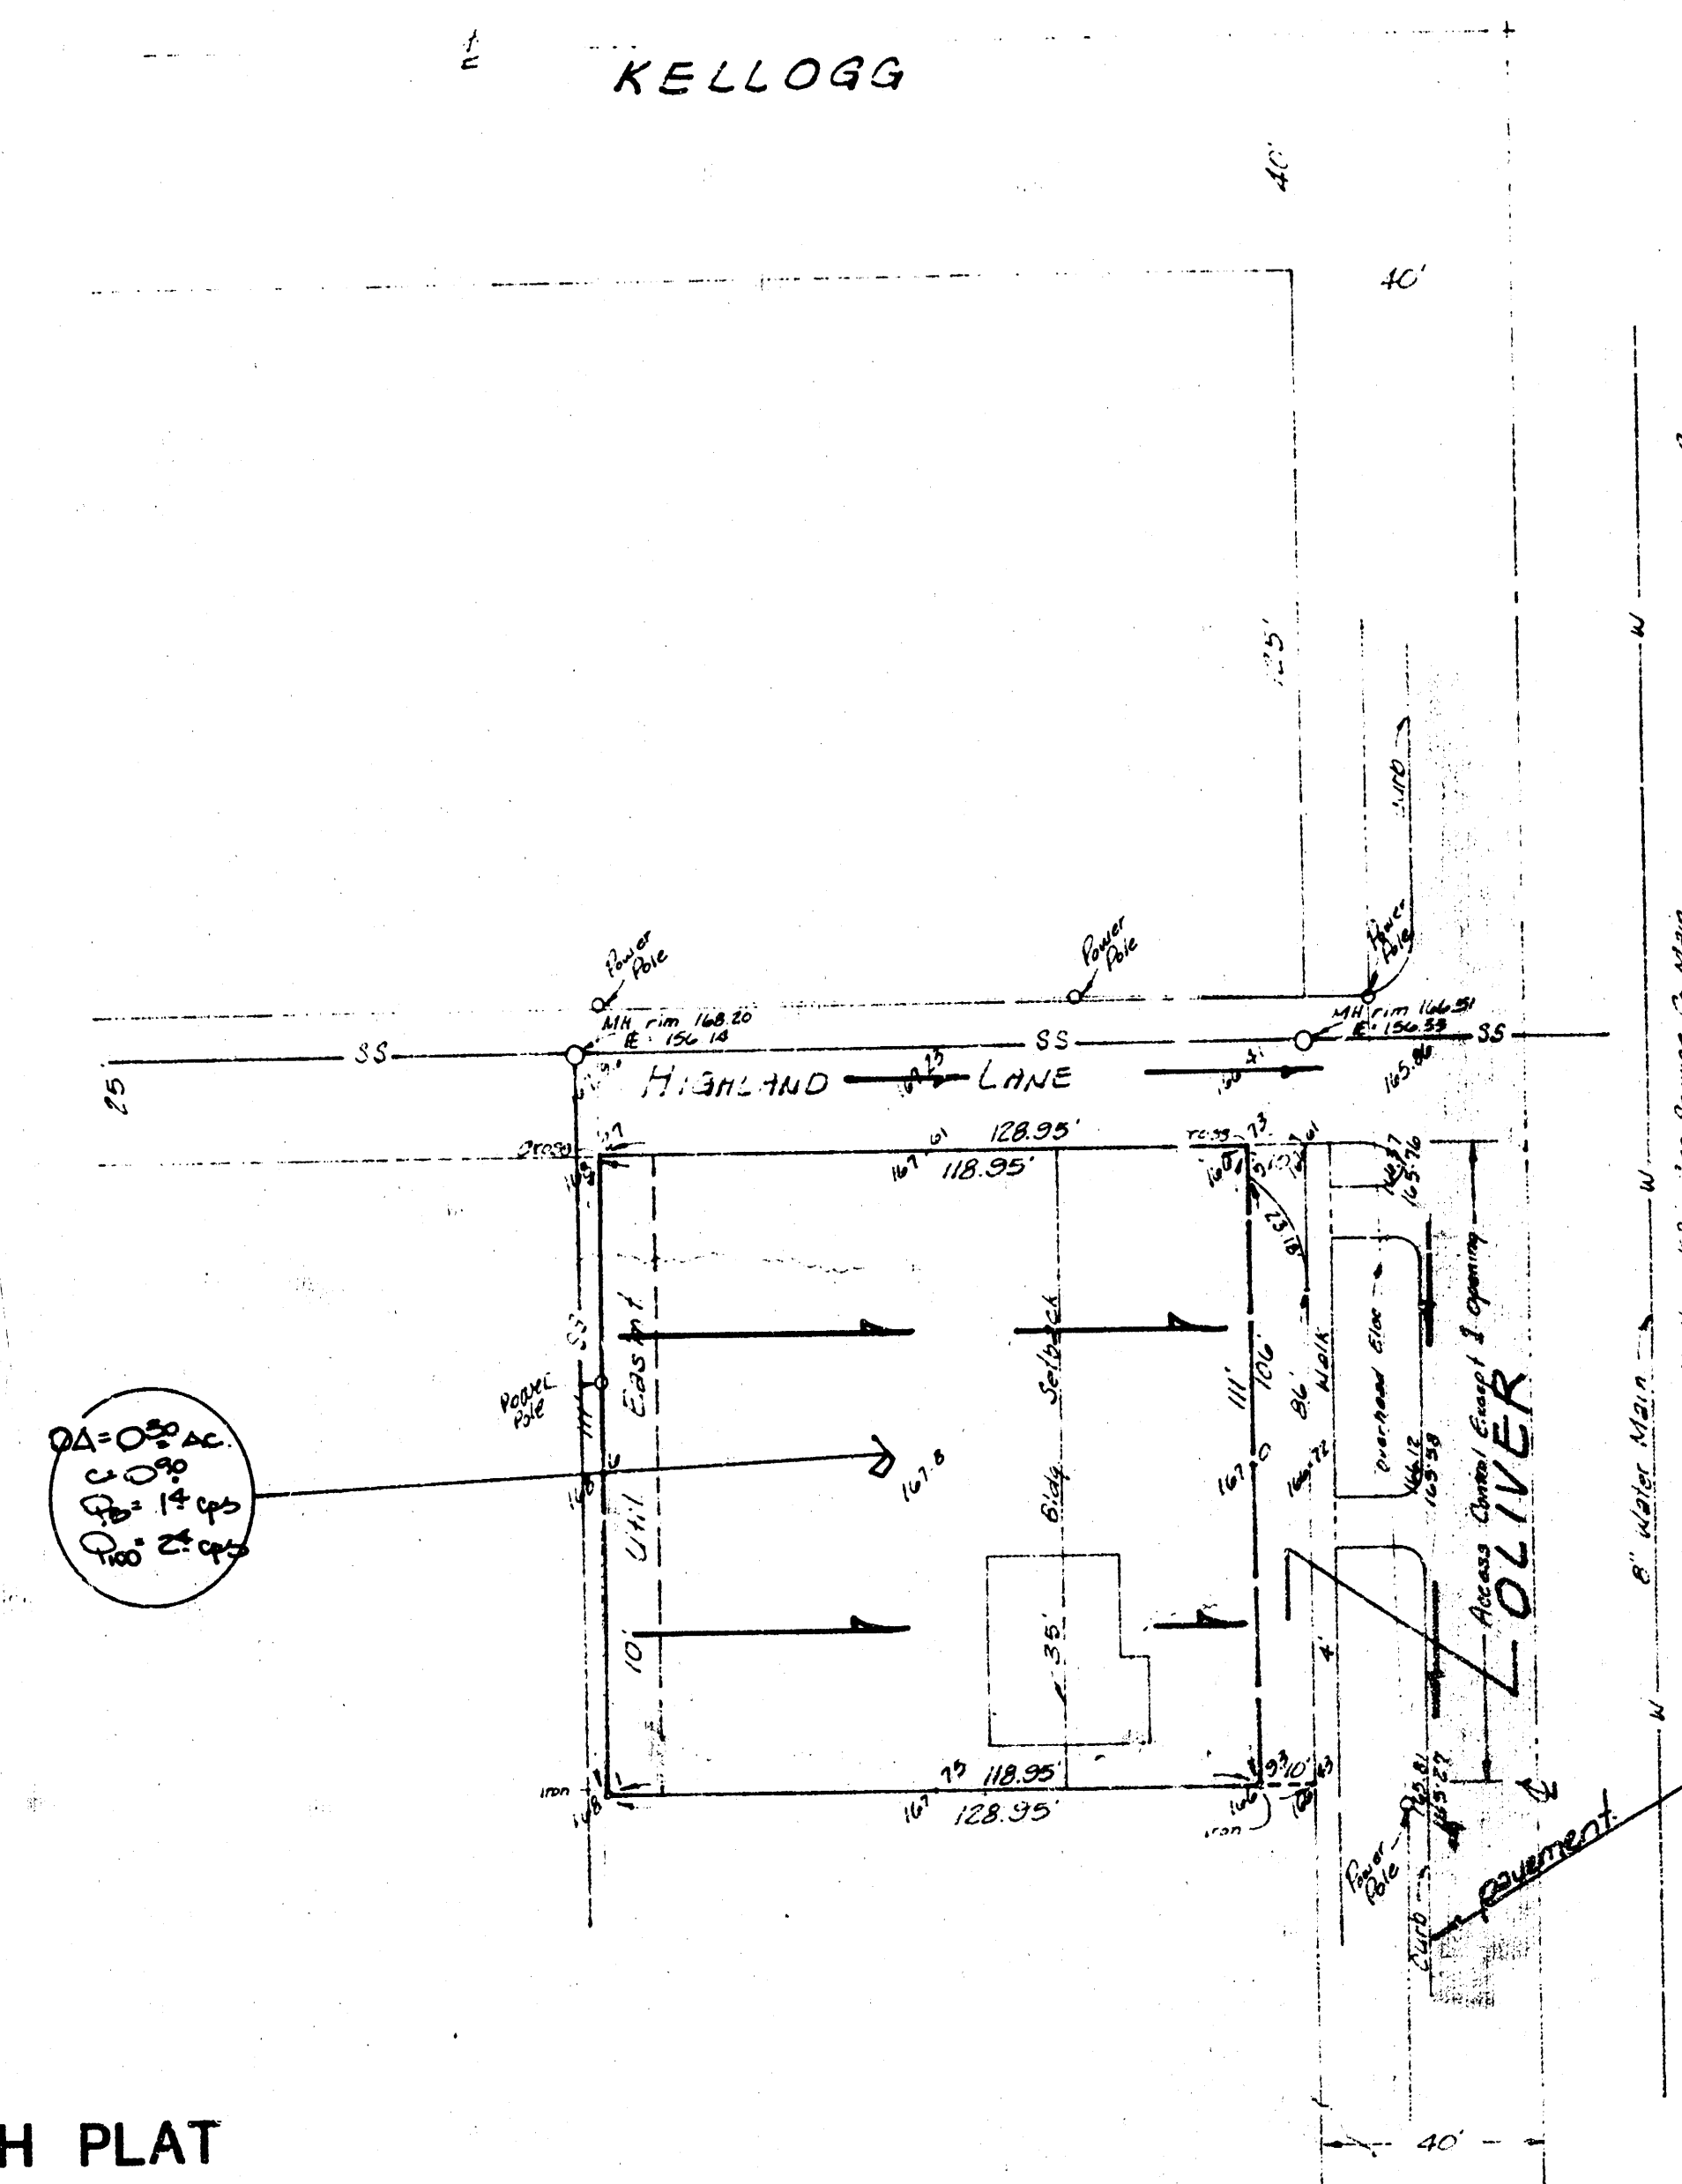

BENCH MARK: "D" Chisled square
W. end medial @ E. side Oliver &
& Kellogg
Elevation 167.99 City Datum

SKETCH PLAT

WALENTA 3RD. ADDITION

A REPLAT OF THE NORTH 11 FEET OF LOT 26 AND ALL OF LOTS 27 AND 28, BLOCK 1, KELLOGG HEIGHTS ADDITION TO WICHITA, KANSAS

OWNER: DONALD J. WALENTA
ANN WALENTA

DRAINAGE PLAN

Note The Lot With: REDEVELOPED will BE paved
& GRADED EAST TO DISCHARGE RUNOFF TO
DRAIN THRU A DRIVEWAY OR FLUME!

BAUGHMAN COMPANY, P.A.
SURVEYING & ENGINEERING
316-262-7271 • 330 LAURA • WICHITA, KANSAS 67211

2) January 198