


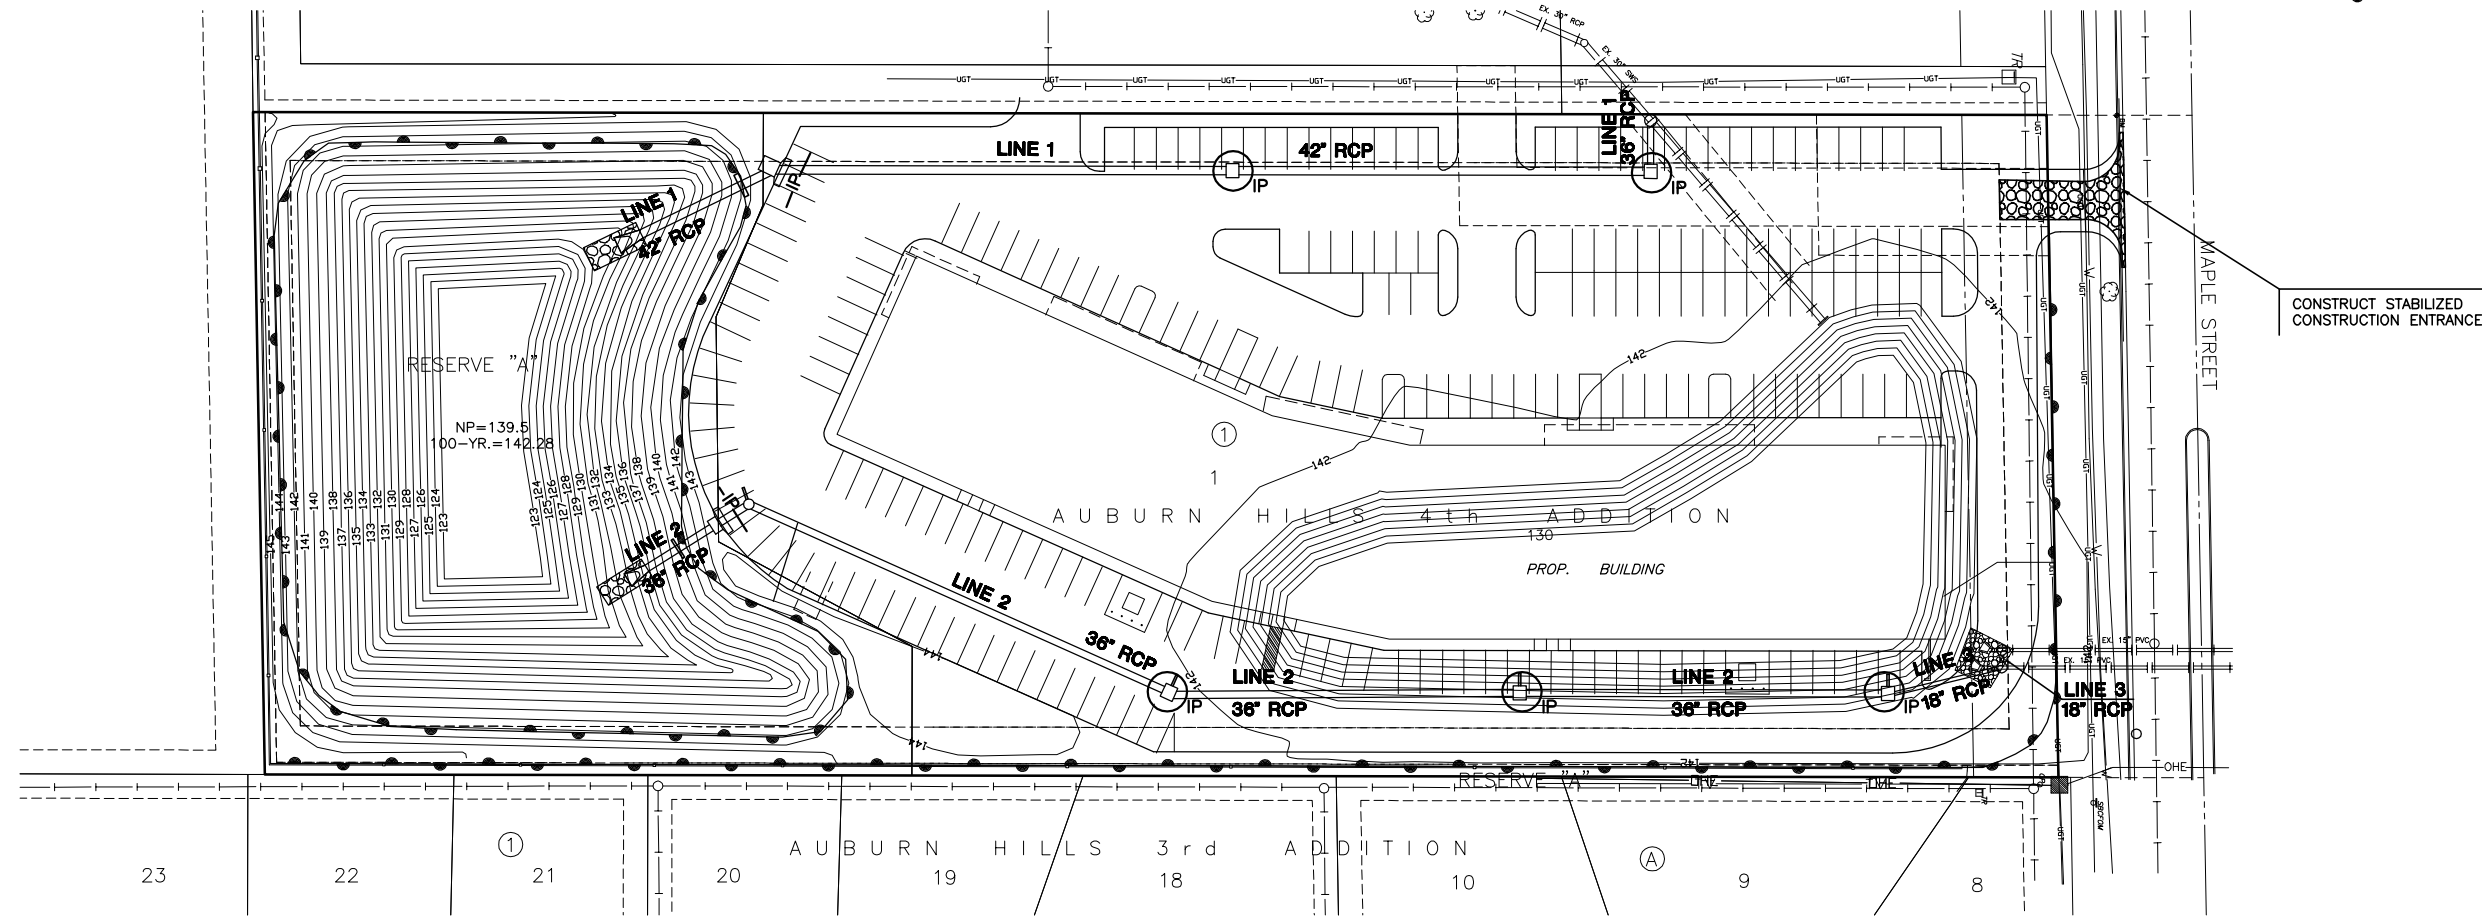


**LEGEND**

-  - AREA INLET PROTECTION
-  - CURB INLET PROTECTION
-  - SILT FENCE



**STORM WATER SEWER  
AUBURN HILLS COMMERCIAL  
4TH. ADDITION**

**EROSION  
CONTROL**

SHEET TITLE  
**468-84108**  
PROJECT NUMBER

DESIGN BY  
**SRS**

DRAWN BY  
**DM**

CHECKED BY  
**GJA**

ISSUED  
**Oct. 2006**

REVISED

SHEET NO.  
**11 of 15**