

CONSTRUCTION PLANS FOR WATER DISTRIBUTION SYSTEM IMPROVEMENTS


CITY OF WICHITA PROJECT NO. 448-90303
OCA #735380

SANITARY SEWER EXTENSIONS

RELOCATION PART OF DISTRICT B, SANITARY SEWER #12
CITY OF WICHITA PROJECT NO. 468-84376
OCA #744247

TO SERVE

PARKSTONE ADDITION THE CITY OF WICHITA, KANSAS SEDGWICK COUNTY, KANSAS

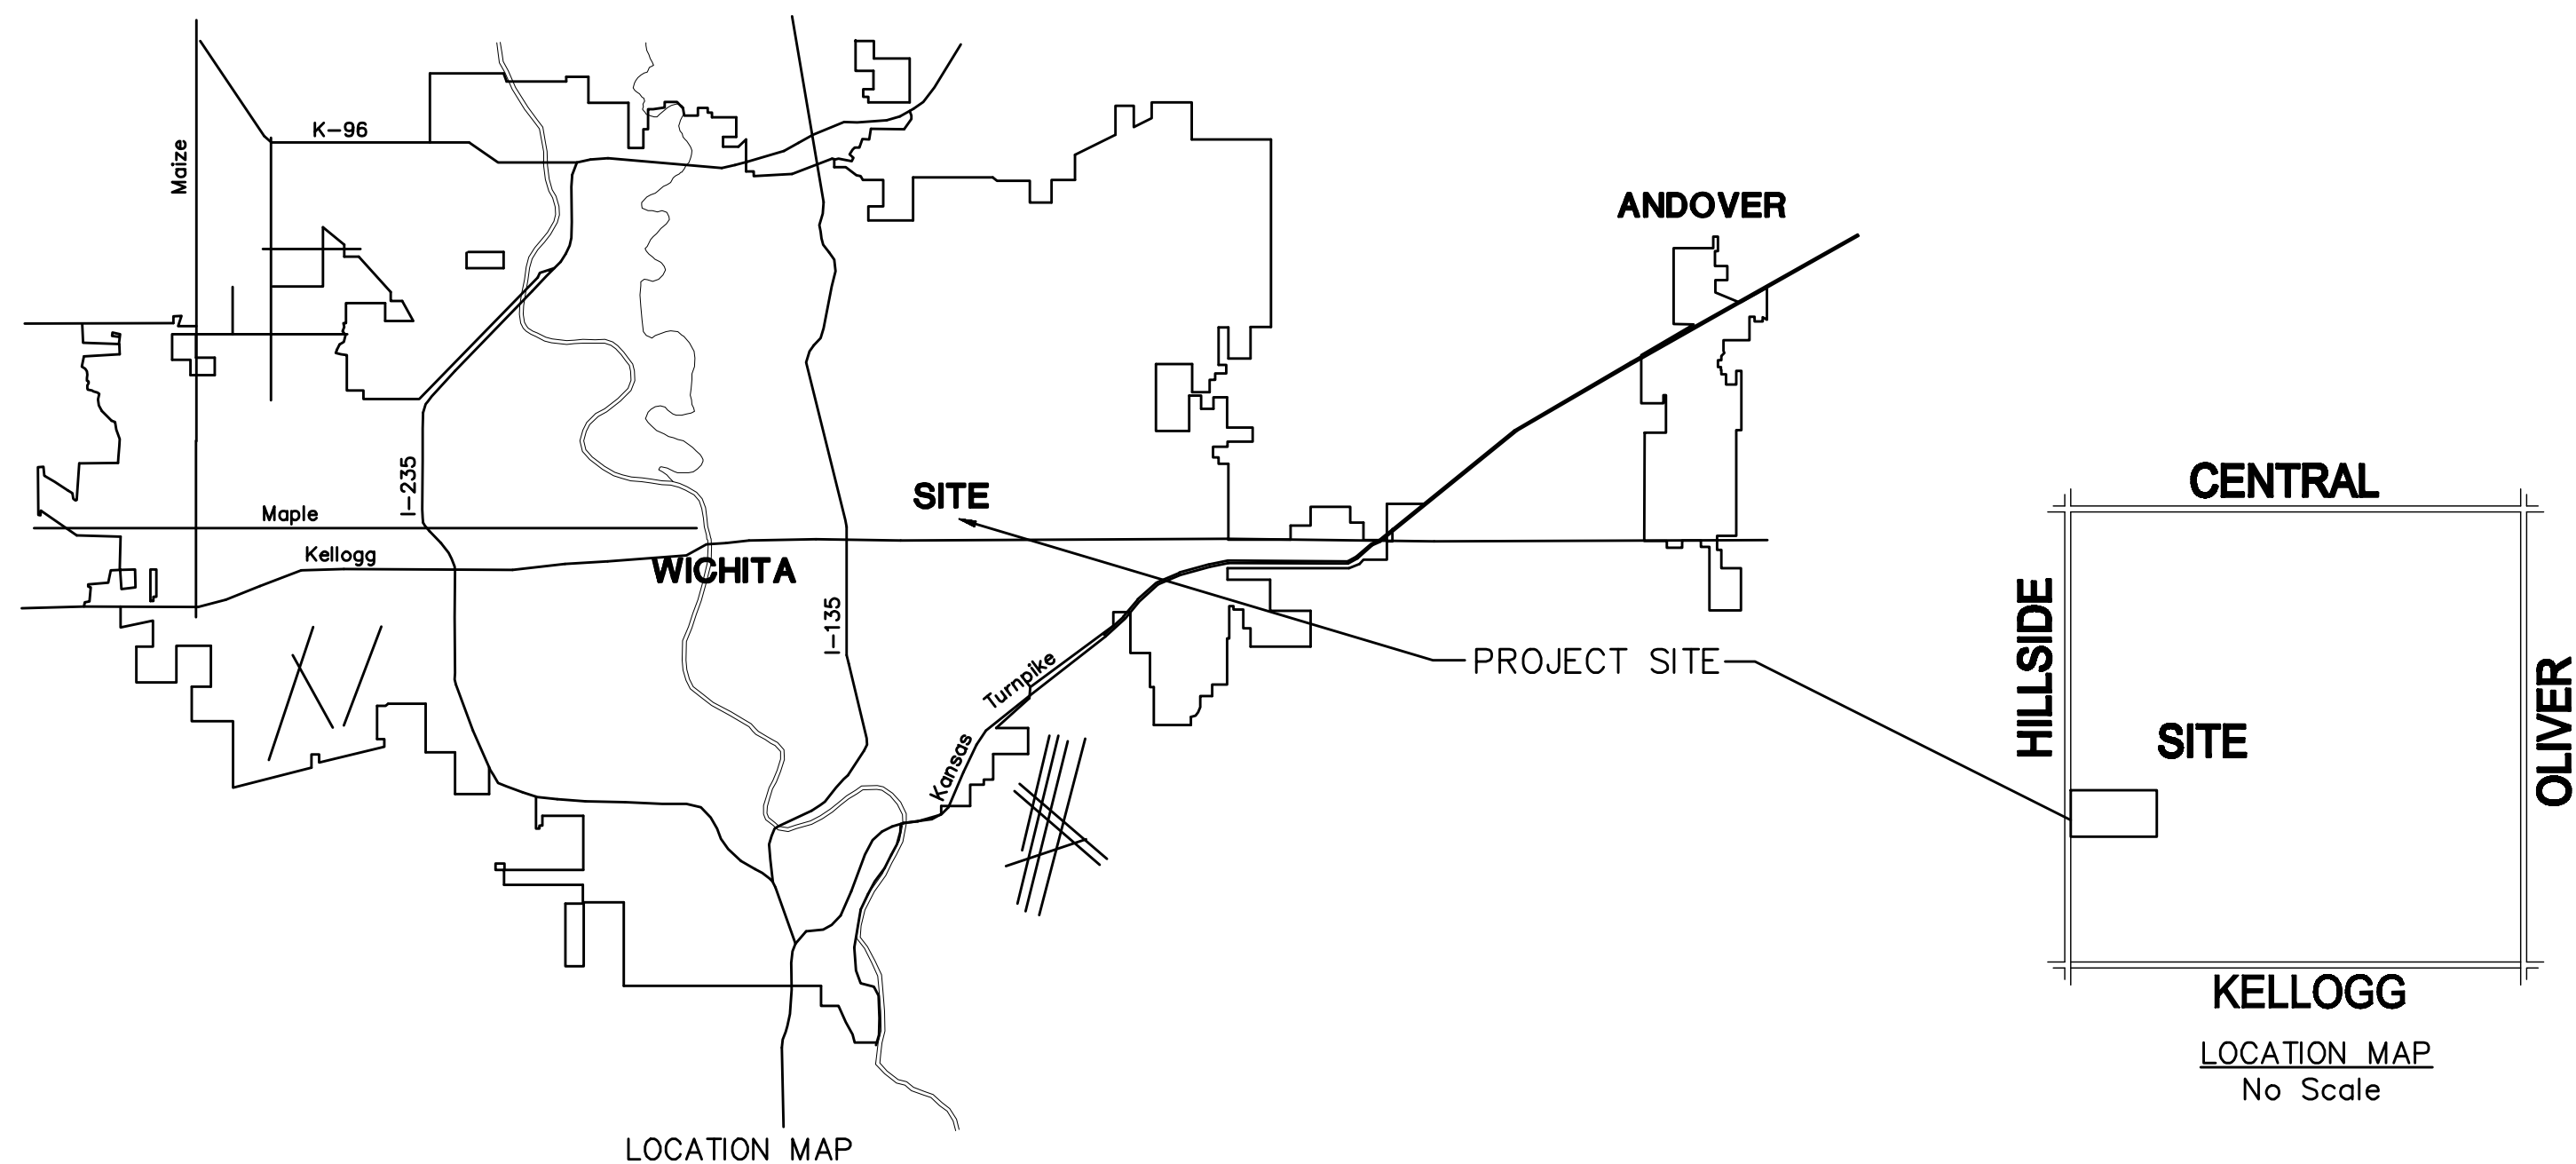

OCTOBER 2007

PLANS PREPARED BY



POE & ASSOCIATES, INC.
CONSULTING ENGINEERS
5940 E. Central, Suite 200 • Wichita, KS 67208-4242
Phone 316/685-4114 • FAX 316/685-4444