
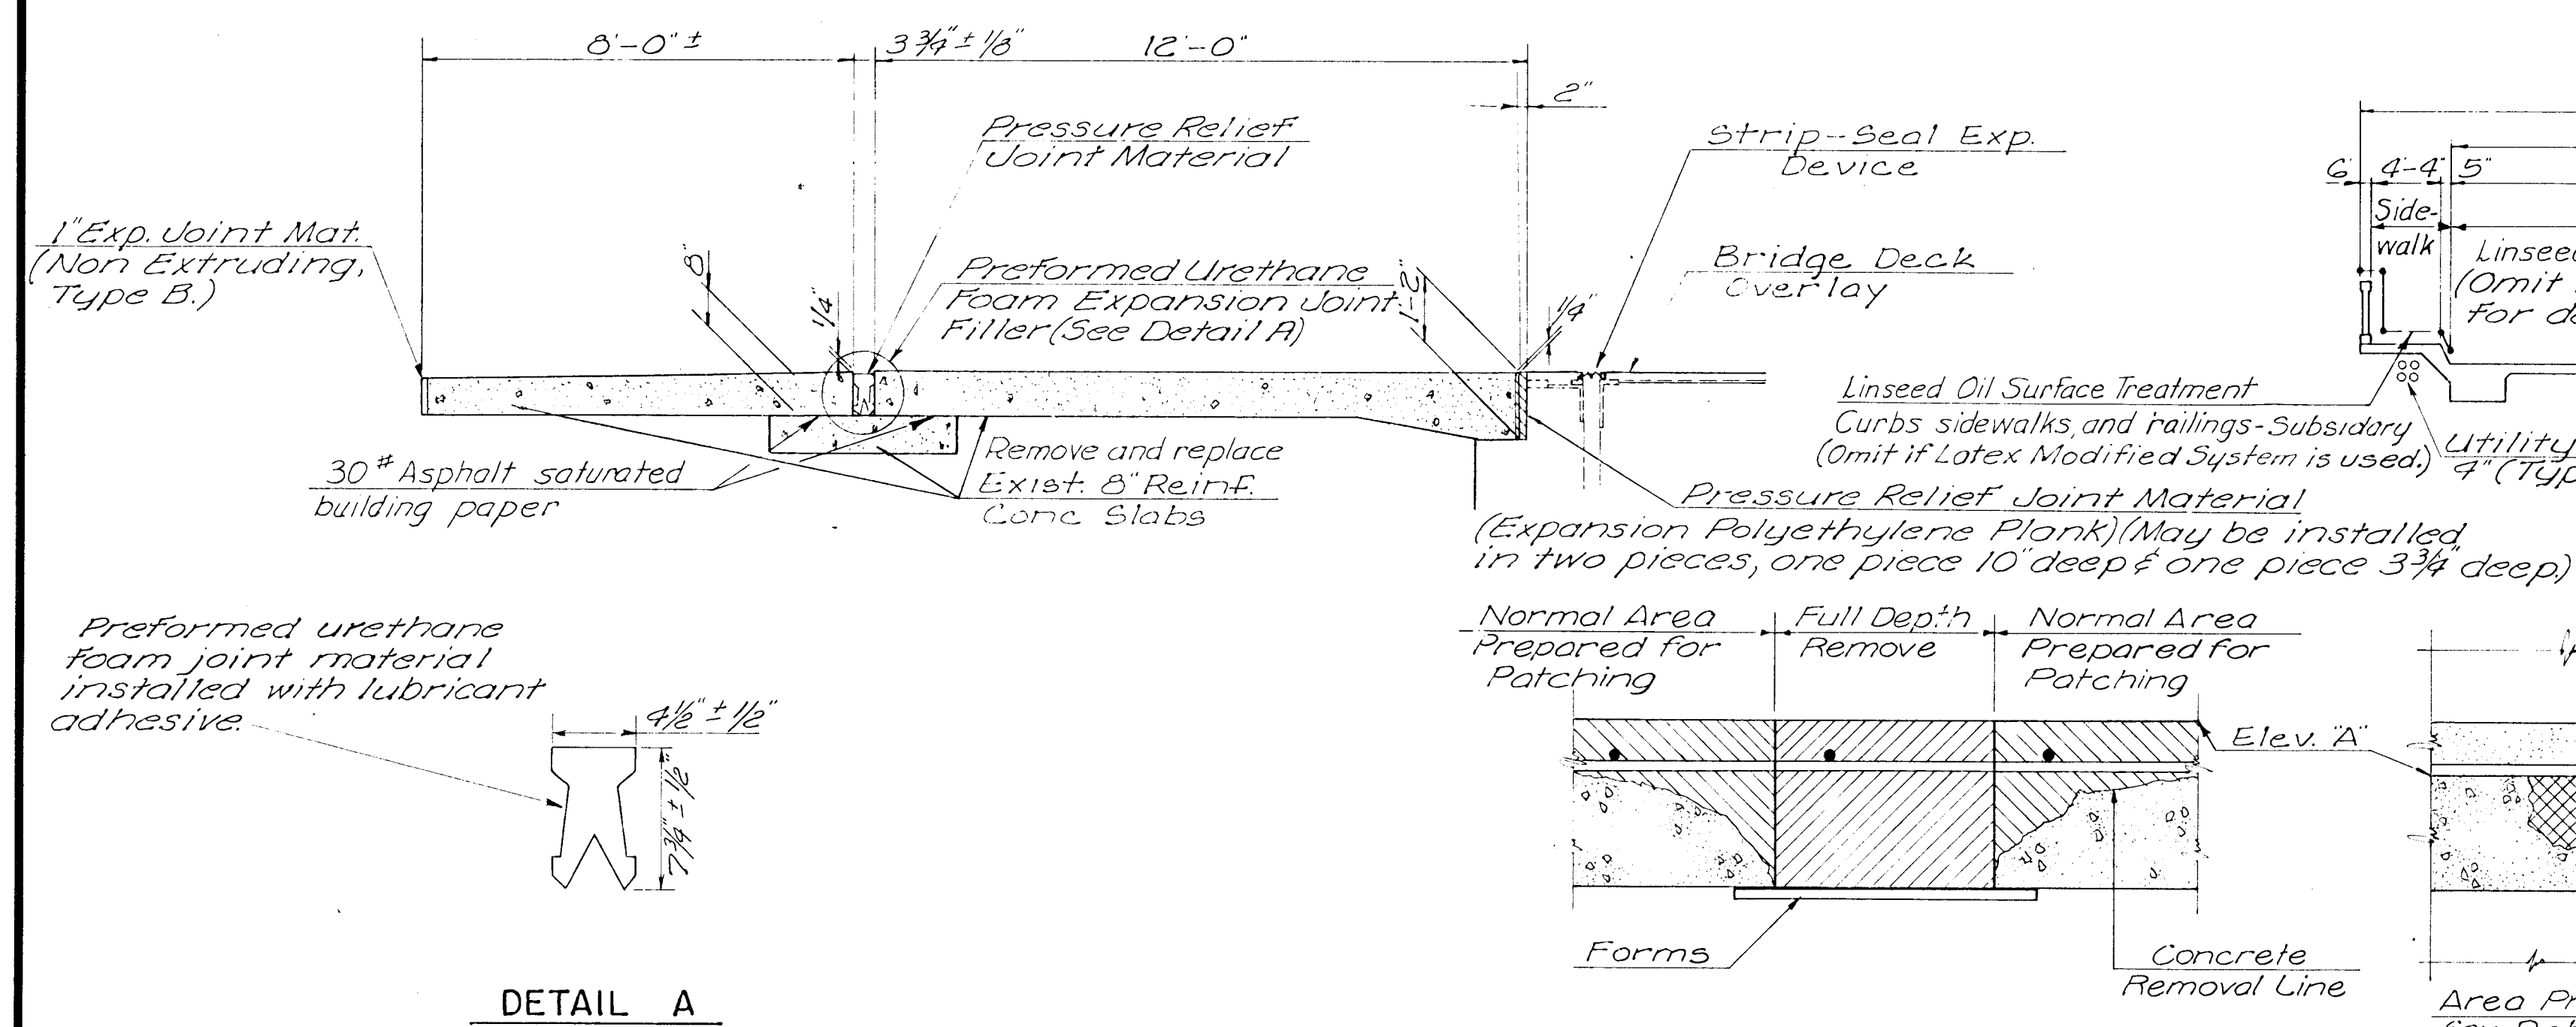


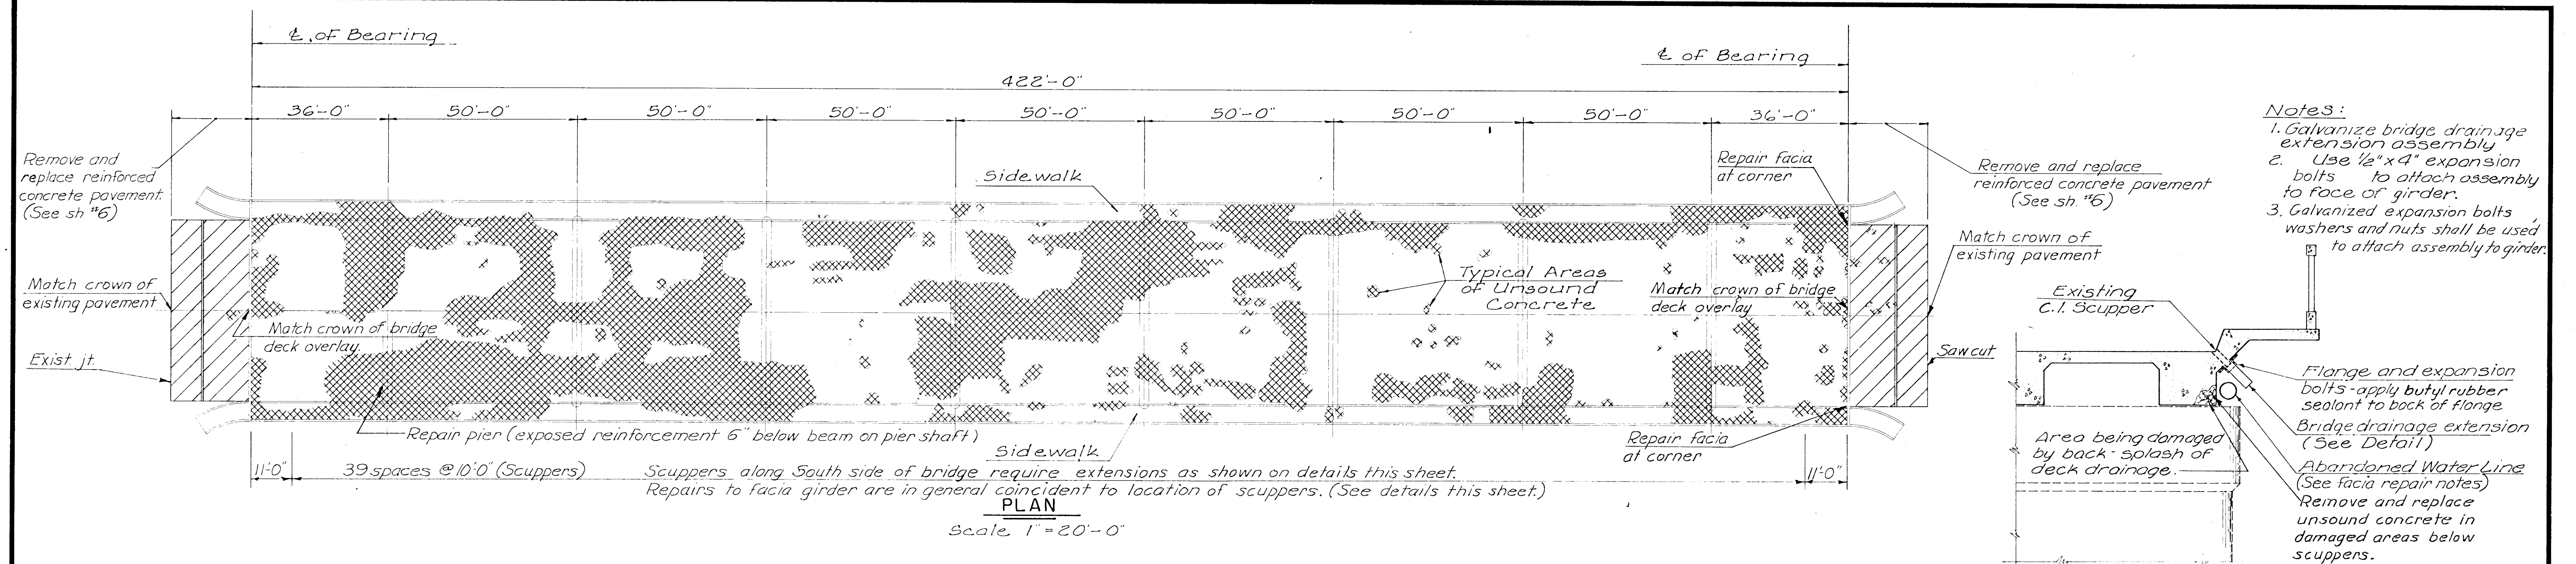

REPAIRS TO APPROACH SLAB
EXPANSION DEVICE

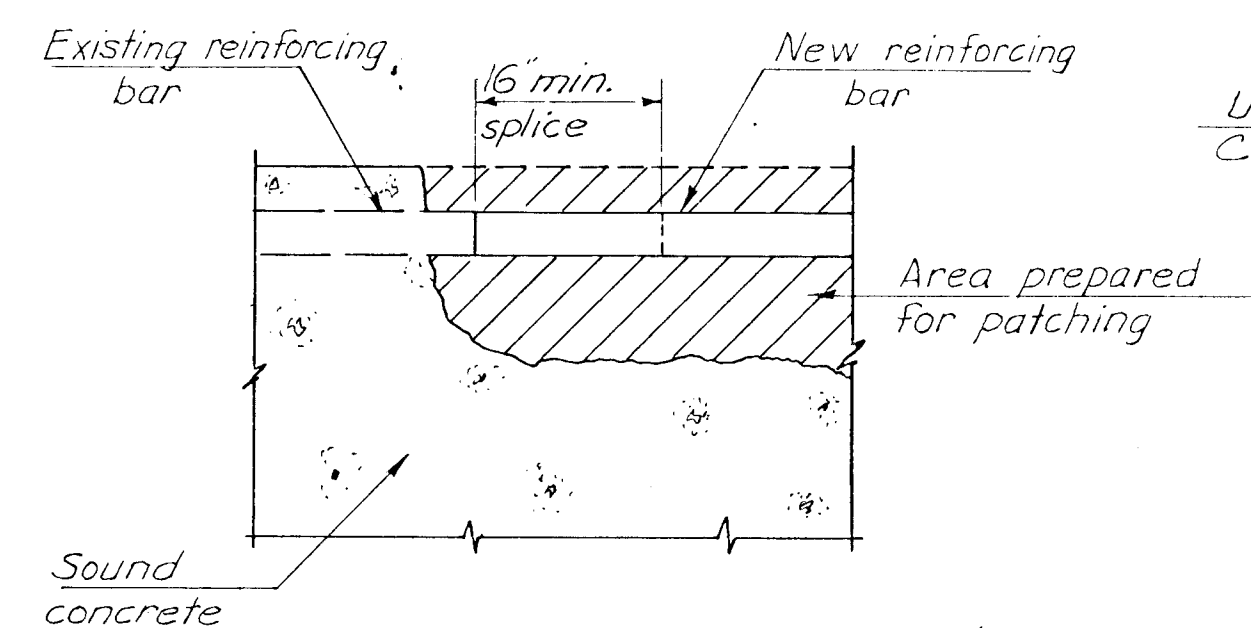


FIGURE 4

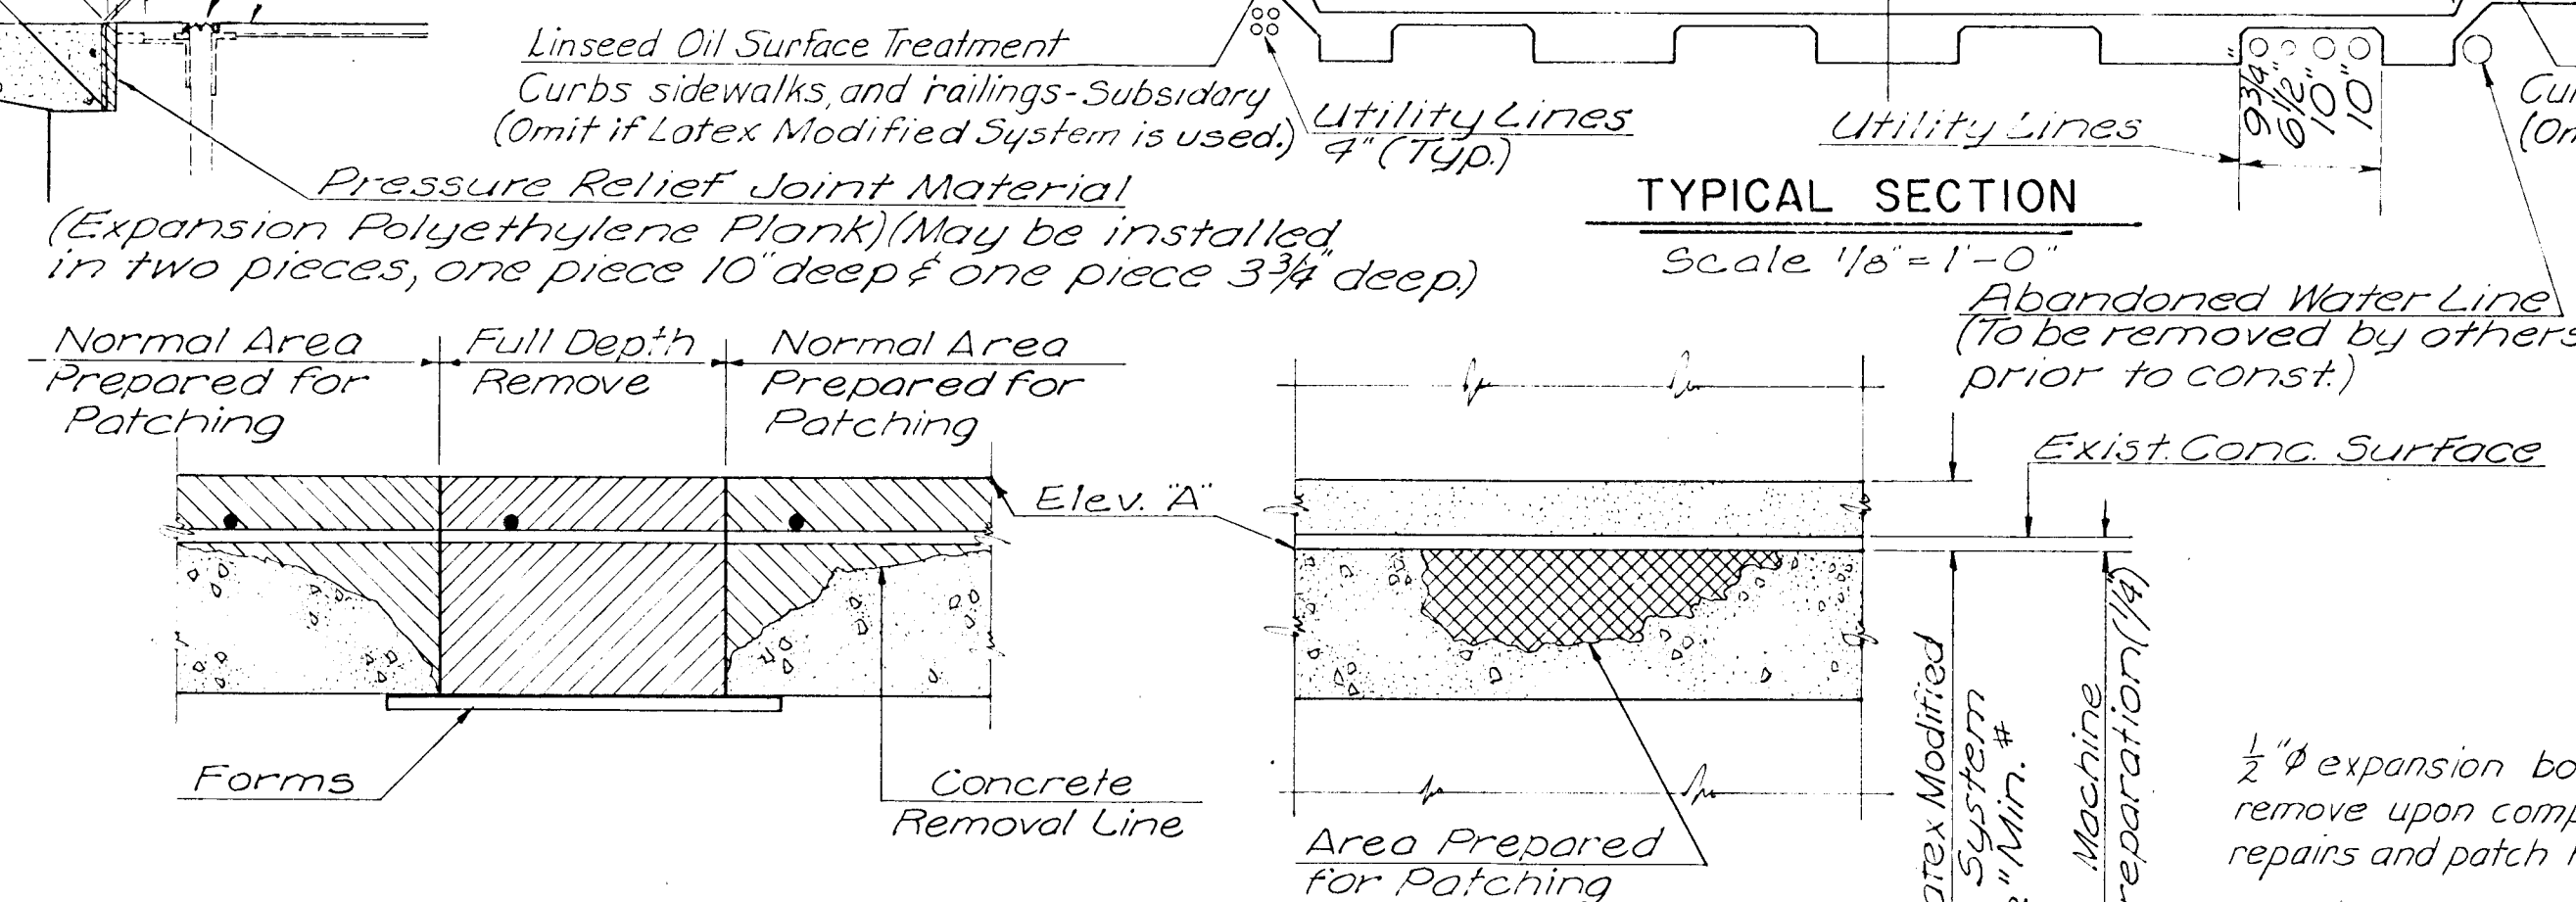


FIGURE 1

FIGURE 3


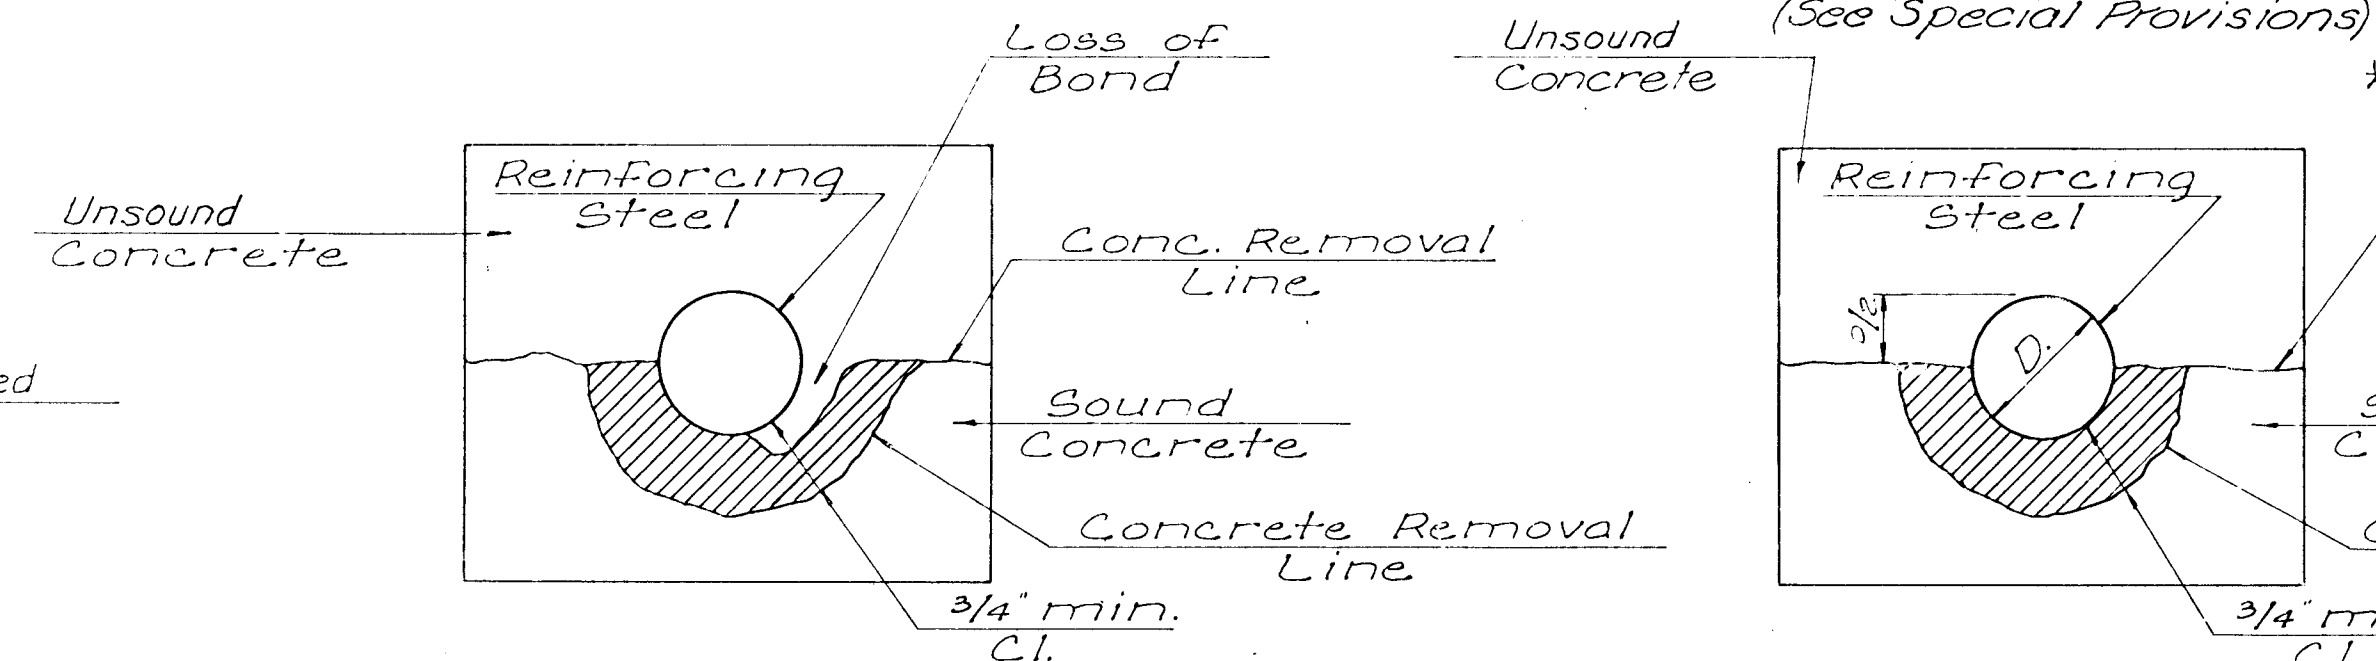


FIGURE 2

SUGGESTED FORM WORK FOR GIRDER REPAIR
* Special forms needed in haunch area.

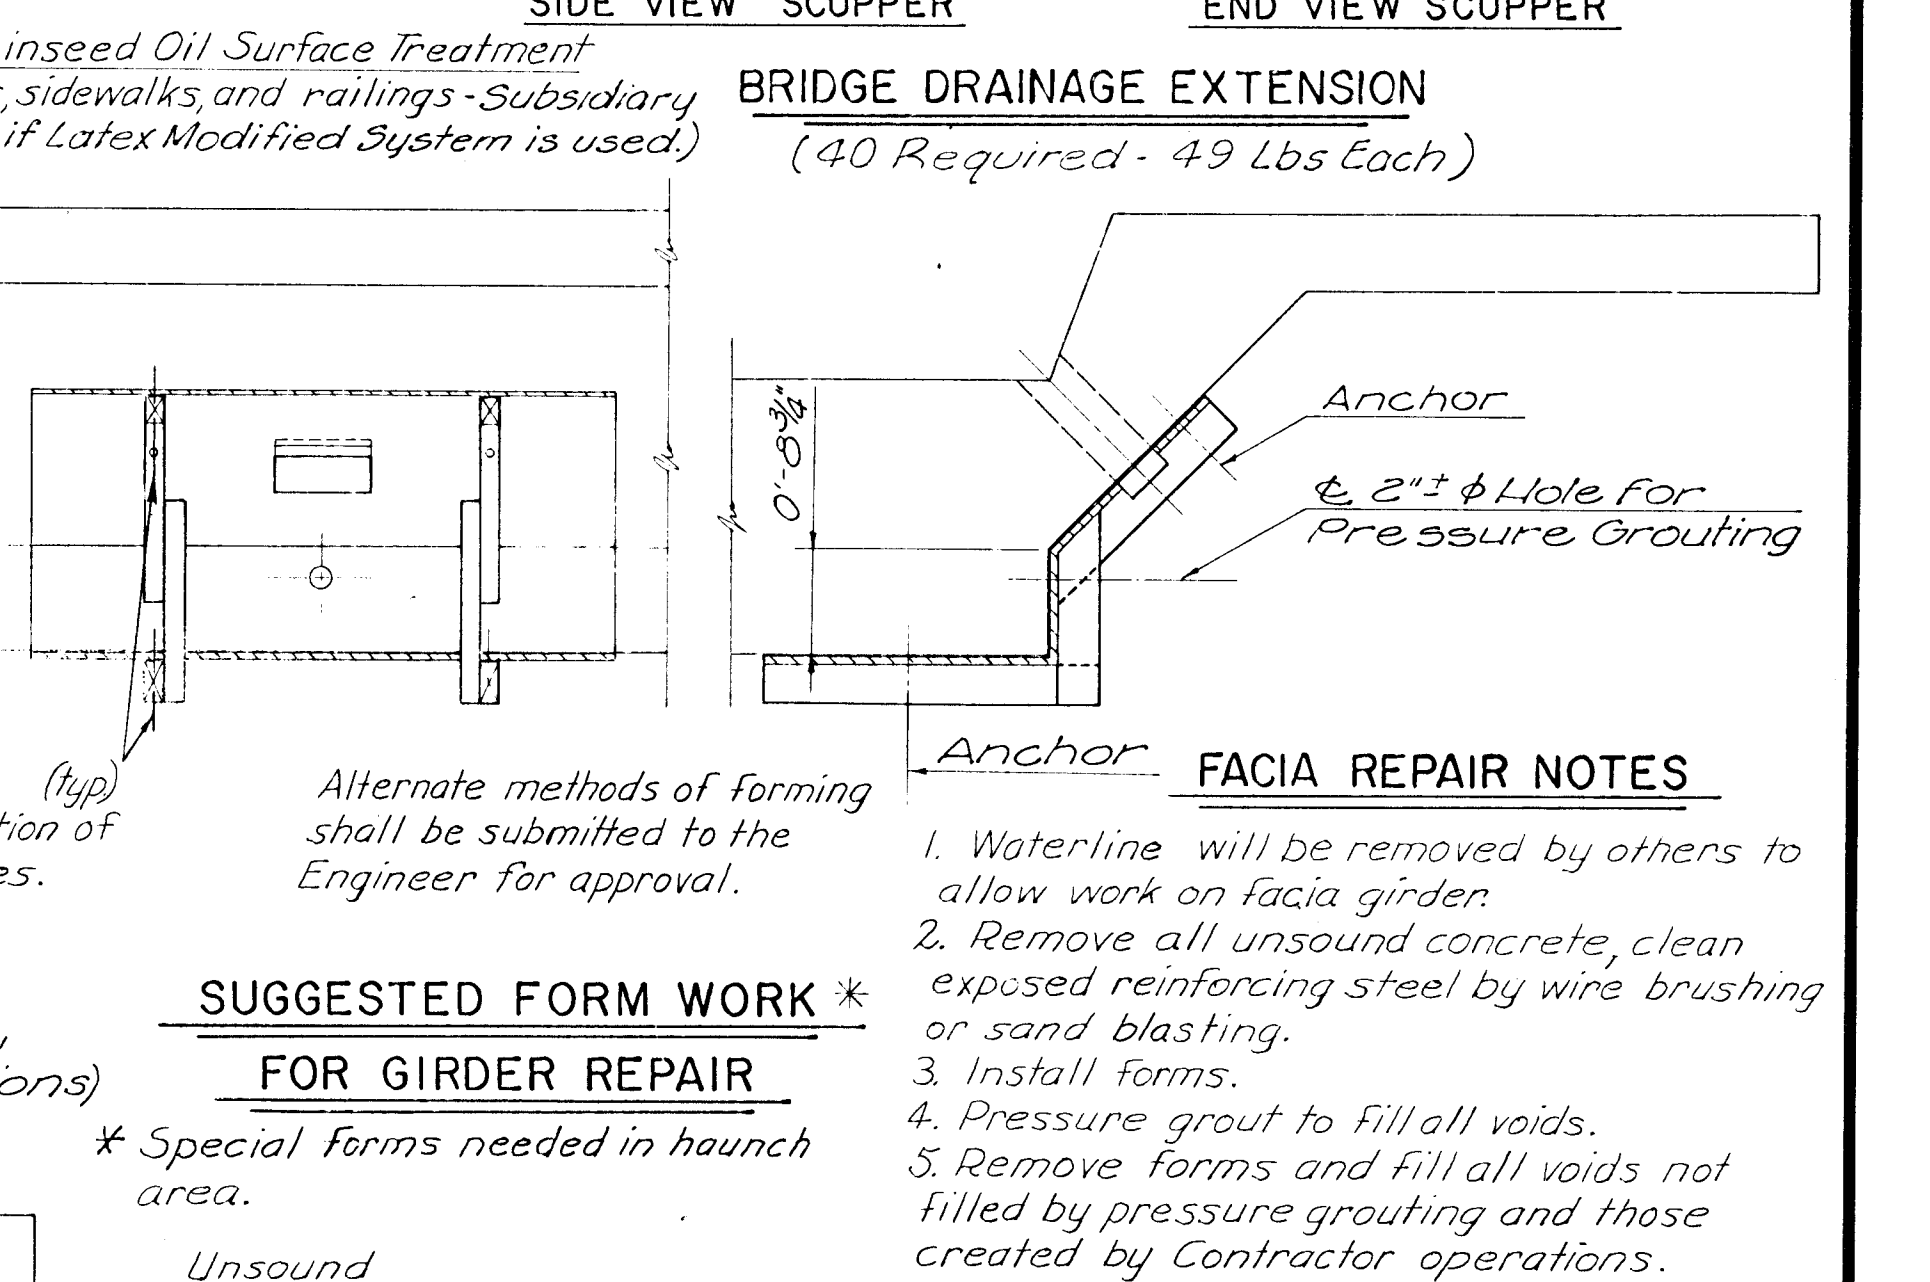

DESIGN
N.D.
DR. BY
BES
CK. BY
RAW
DATE
Mar 78
JOB NO.
77-216

BRIDGE DECK RECONSTRUCTION
13TH ST. OVER THE ARKANSAS RIVER

DETAILS

VAN DOREN - HAZARD - STALLINGS
ARCHITECTS - ENGINEERS - PLANNERS
WICHITA, KANSAS

SHEET
3
OF 6