

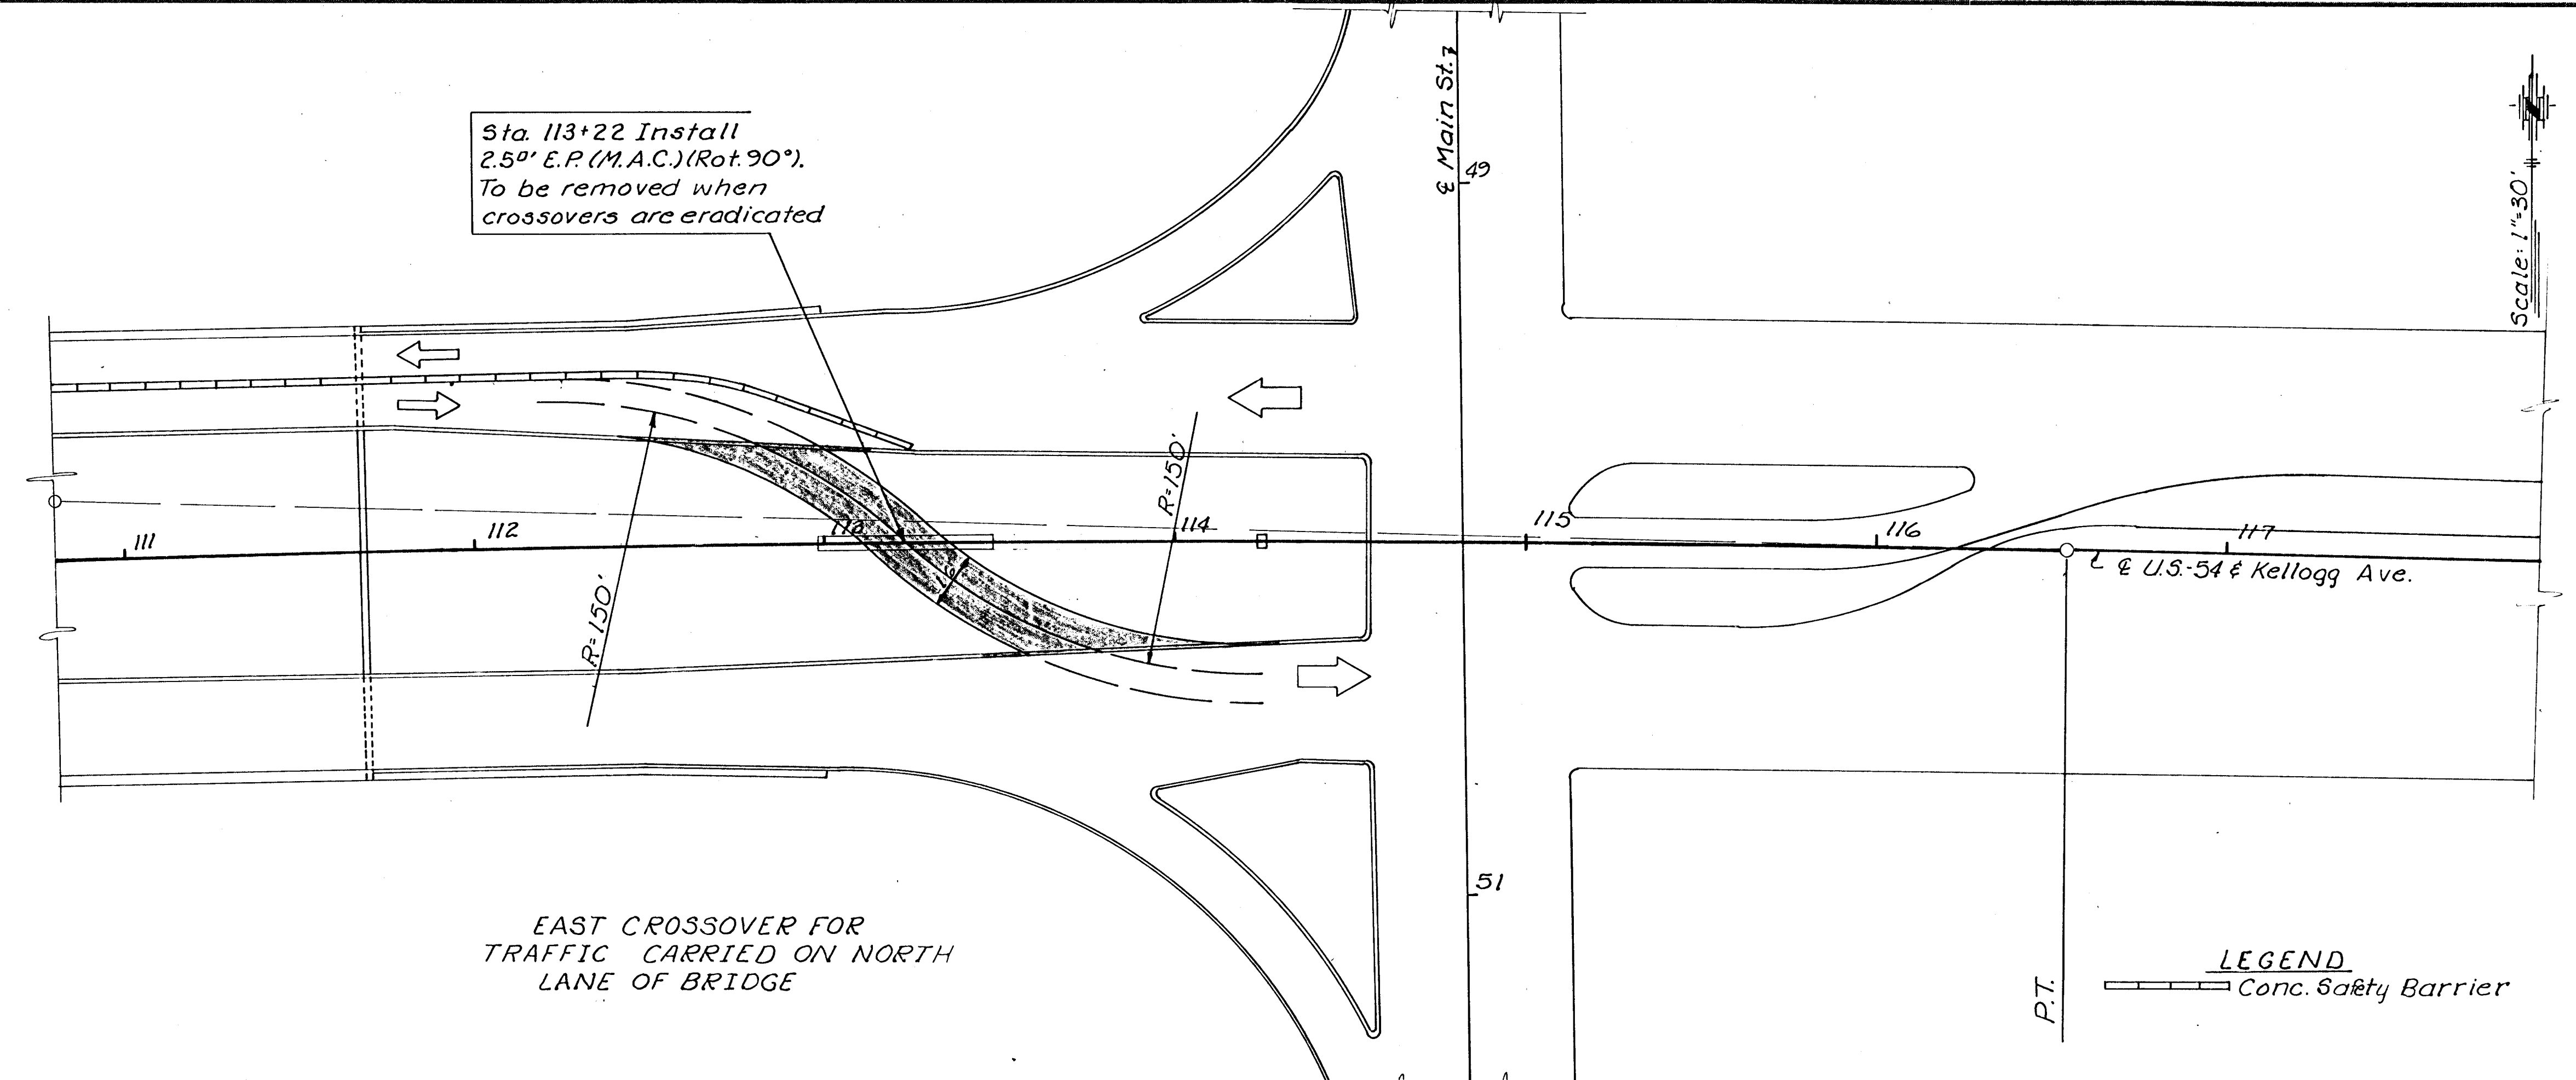


FHWA REGION NO.	STATE	PROJECT NO.	YEAR	SHEET NO.	TOTAL SHEETS
7	KANSAS	54-87-5942(2)	1-80	18	32

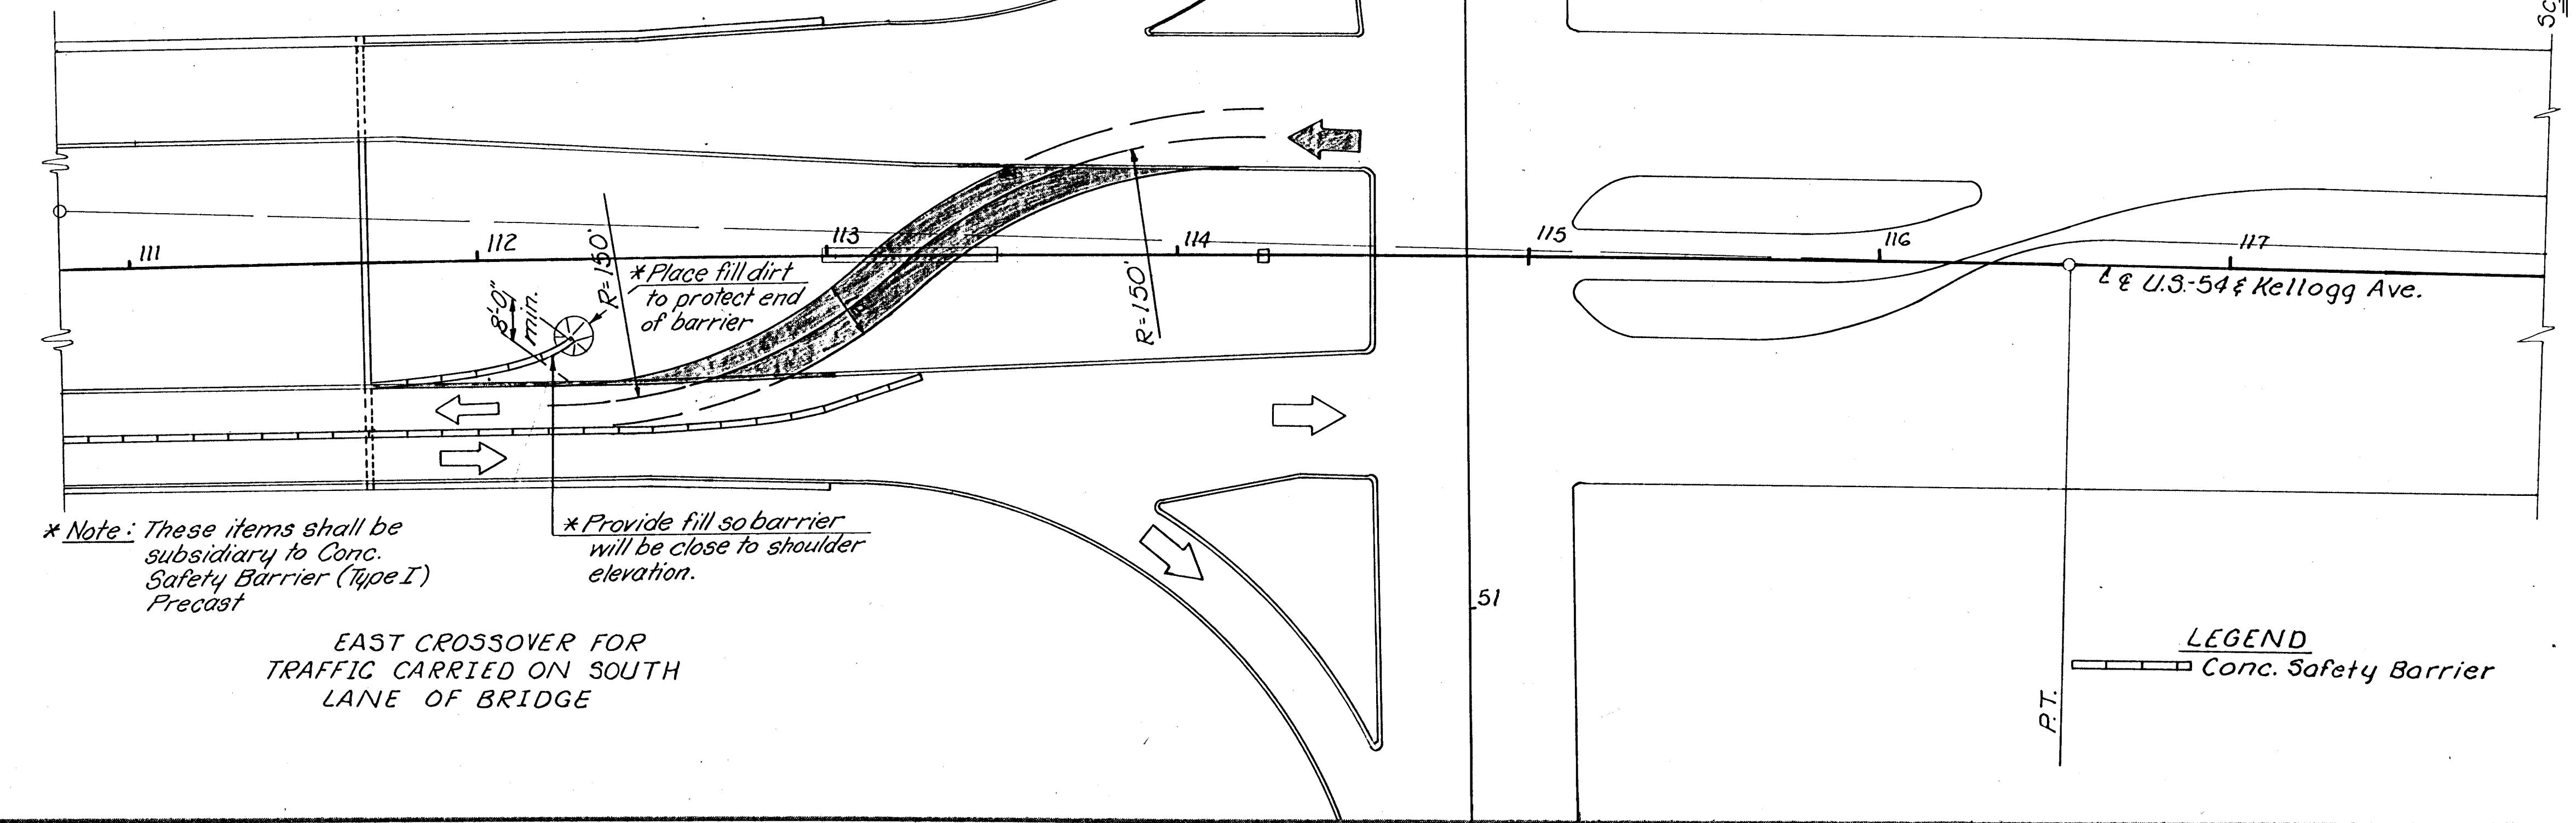

REMOVAL 6" SPECIAL EDGE CURB				
Sta to Sta	Side	Lin. Ft.	Remarks	
93+50	96+75	Lt.	325	
93+50	96+75	Rt.	325	
111+75	113+03	Rt.	128	
113+42	114+27	Rt.	85	
112+42	113+12	Lt.	70	
113+35	114+18	Lt.	83	
TOTAL			1016	

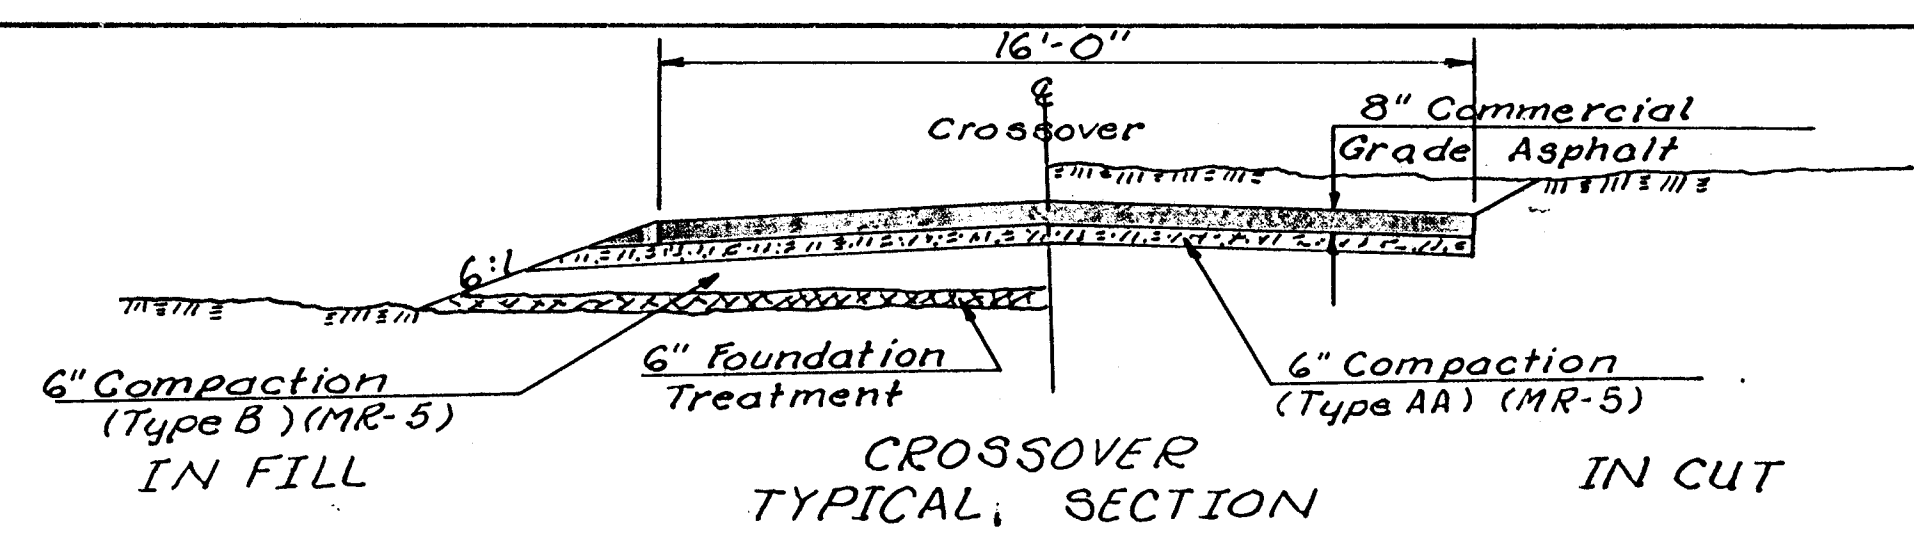

EDGE CURB (6") SPECIAL				
Sta to Sta	Side	Lin. Ft.	Remarks	
93+50	96+75	Lt.	325	
93+50	96+75	Rt.	325	
111+75	113+03	Rt.	128	
113+42	114+27	Rt.	85	
112+42	113+12	Lt.	70	
113+35	114+18	Lt.	83	
TOTAL			1016	

* Note: These items shall be subsidiary to Conc. Safety Barrier (Type I) Precast

* Provide fill so barrier will be close to shoulder elevation.

3					
2					
1					
NO.	DATE	REVISIONS	BY	APPD.	
KANSAS DEPARTMENT OF TRANSPORTATION					
Br. No. 54-87-25.80			Bridge Repair		
EAST CROSSOVERS					
Proj. No. 54-87-5942(2)			Sedgwick Co.		
SHEET NO. 18 OF 32	SCALE: 1"=30'	APPD.	QUANTITIES	TRACED	
DESIGNED	DETAILED R. Norris	QUAN. CK.	TRACED R. Norris	TRACE CK.	