




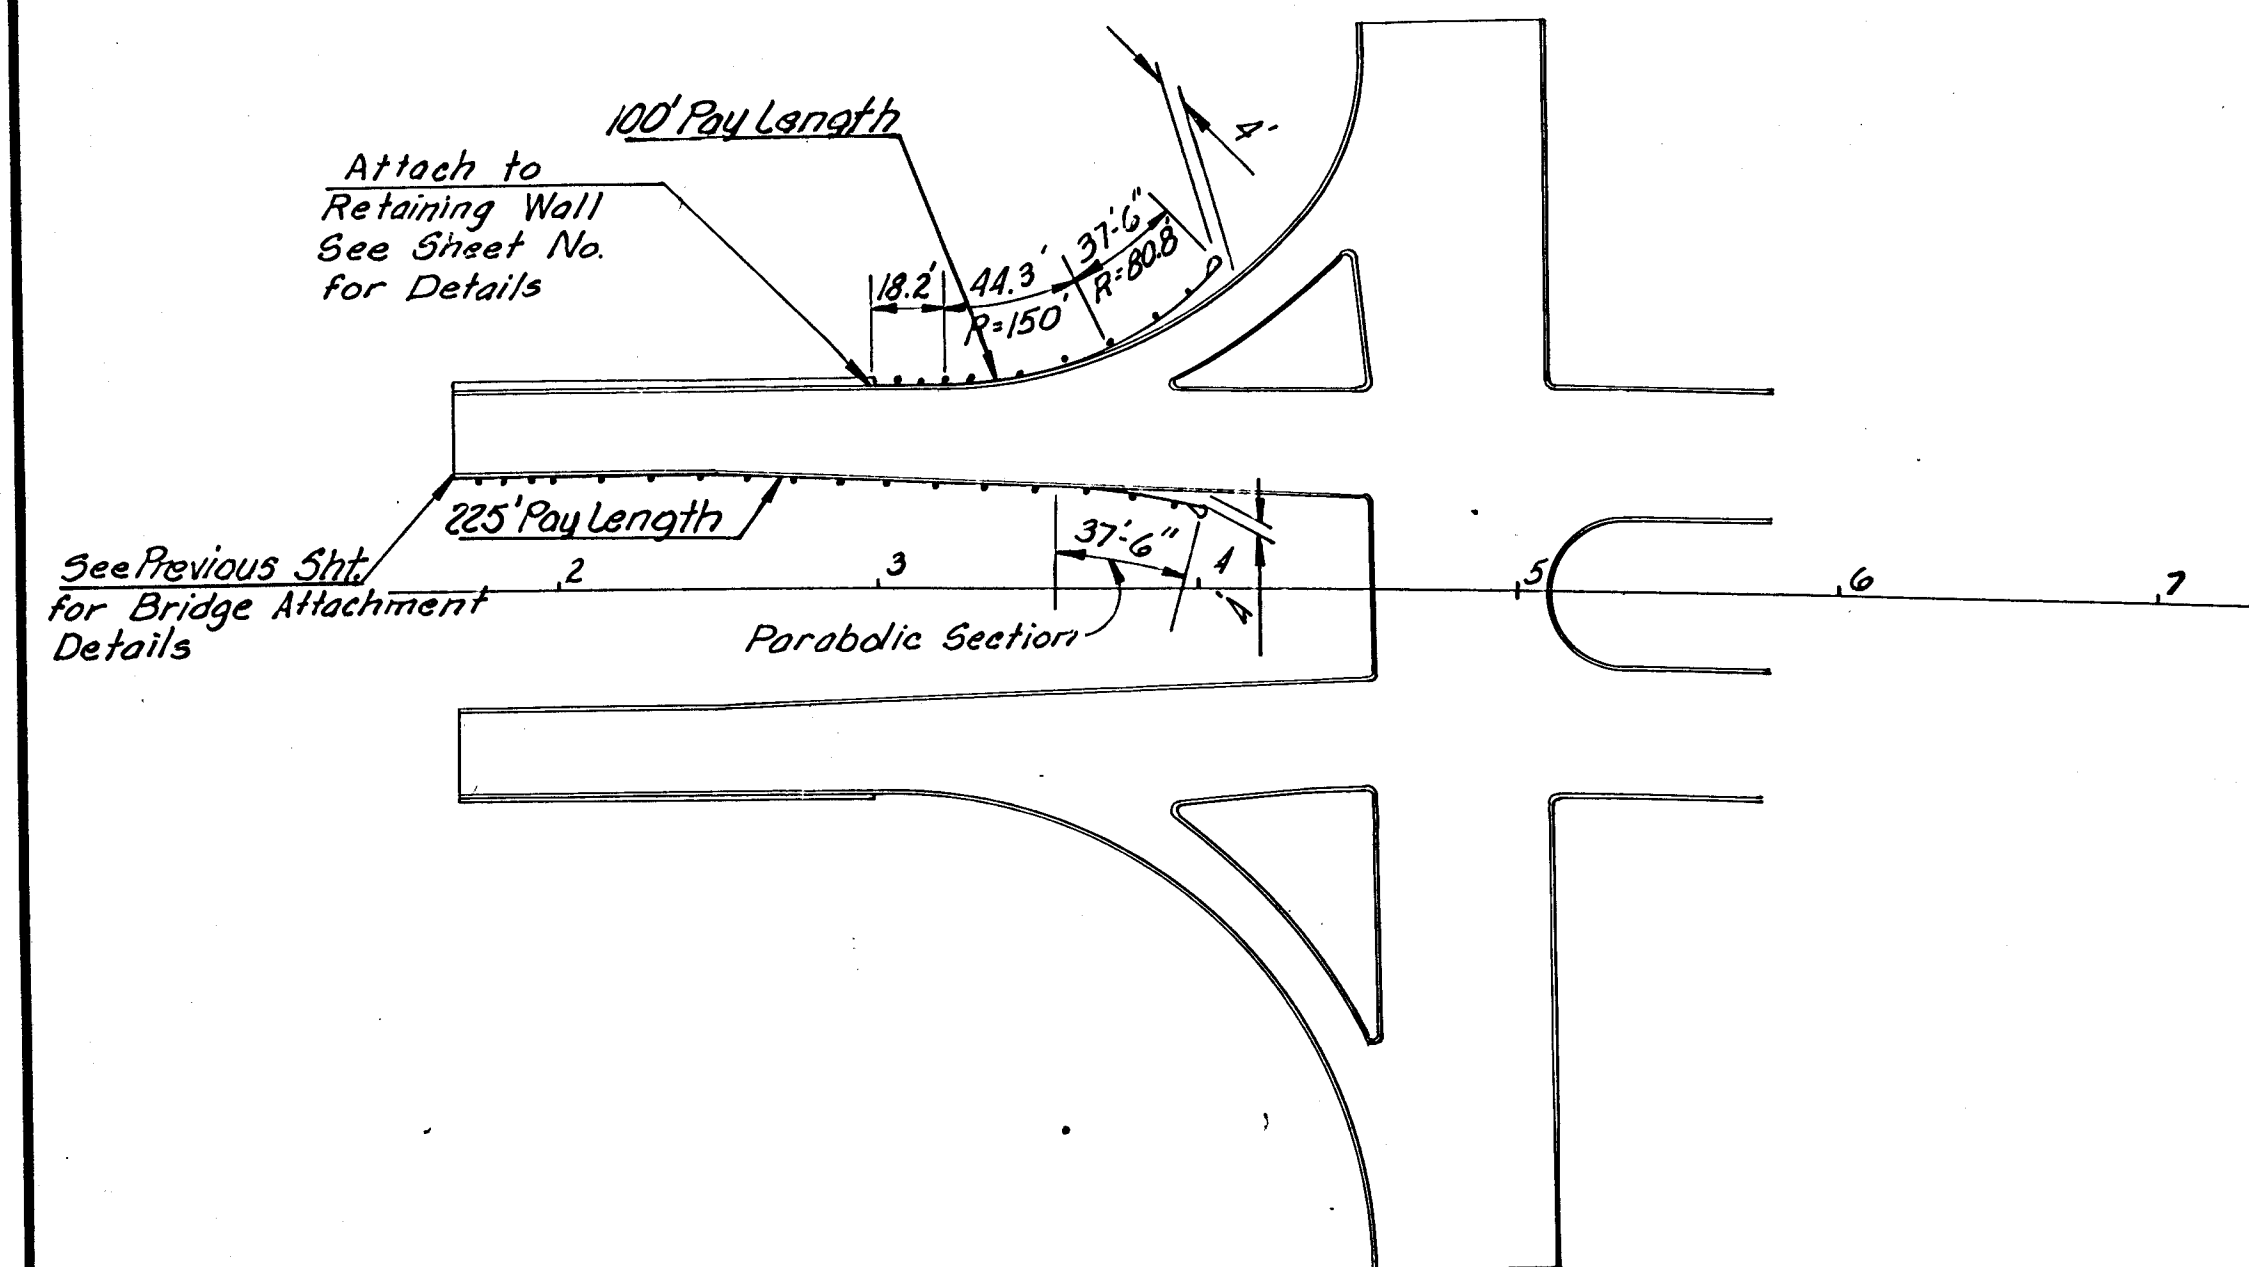


EAST END OF BRIDGE

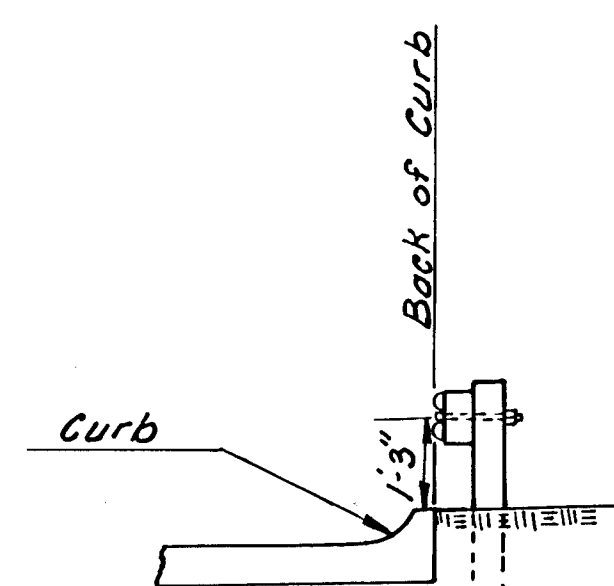

TYPICAL SECTION AT CURB LINE

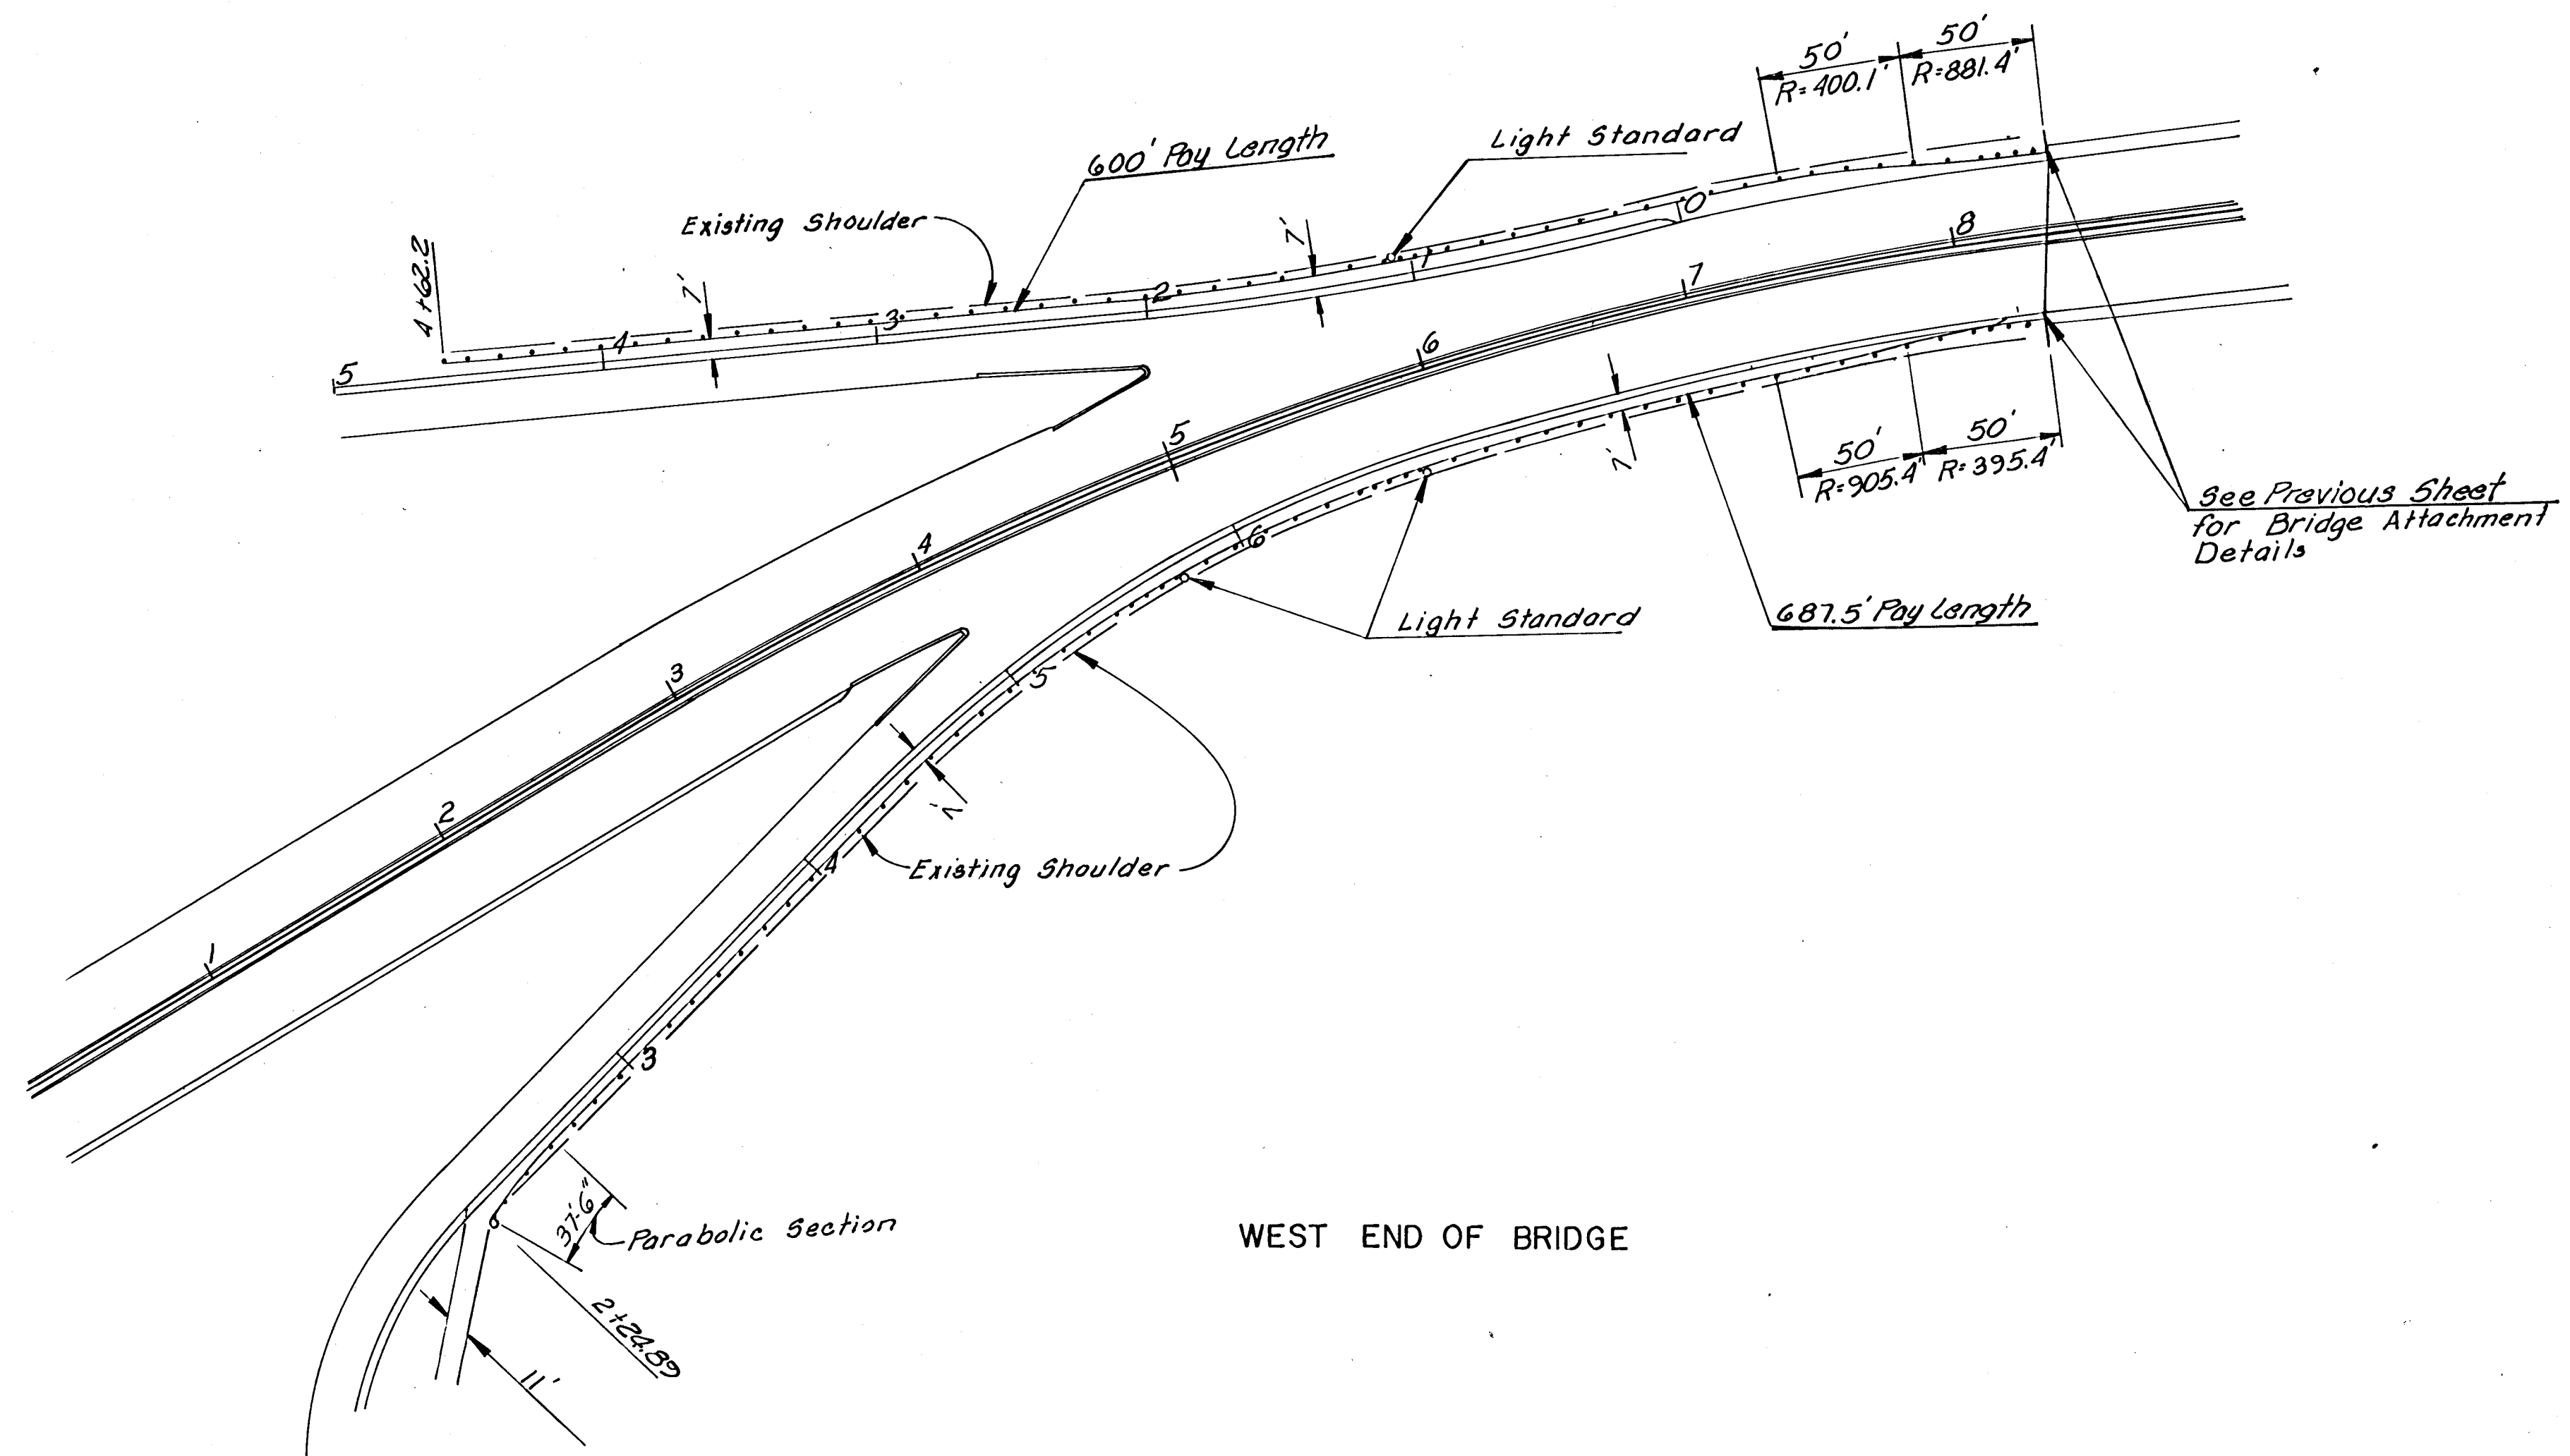

WEST END OF BRIDGE

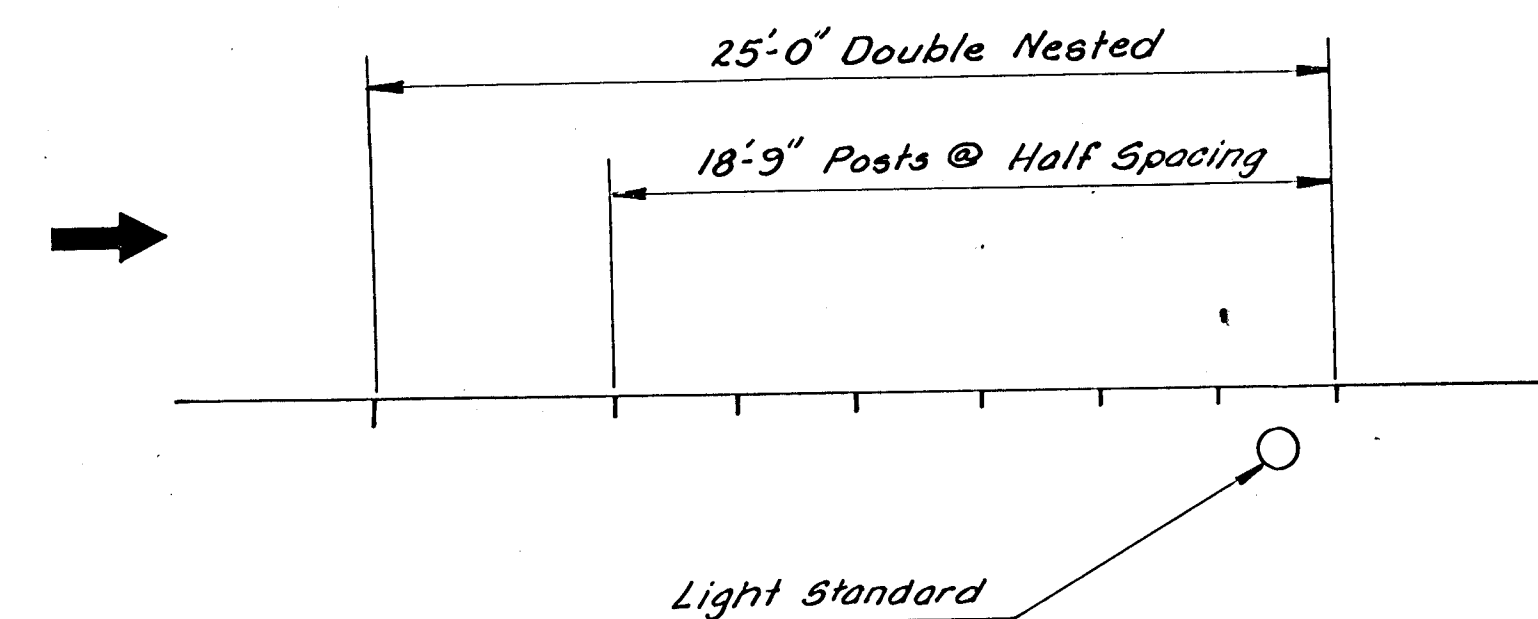

STEEL PLATE GUARD FENCE AT LIGHT STANDARD

Note: Where the steel plate guard fence is double nested the extra steel plate guard fence and posts will be considered subsidiary to the bid item "Steel Plate Guard Fence (Galv.)"

Quantities	
Steel Plate Guard Fence (Galv.)	1,612.5 Lin. Ft.
Removal of Exst. Guard Fence	1,262.0 Lin. Ft.

NO.	DATE	REVISIONS	BY	APP'D.
3				
2				
1				

KANSAS DEPARTMENT OF TRANSPORTATION		Bridge Repair	
Br. No. 54-87-25.80		GUARD FENCE	
LAYOUT DETAILS			
Proj. No. 54-87-5942(2)		Sedgwick Co.	
SHEET NO. 20 OF 32	SCALE	APP'D.	
DESIGNED	QUANTITIES	TRACED	
DESIGN CK.	DETAIL CK.	QUAN. CK.	TRACE CK.