
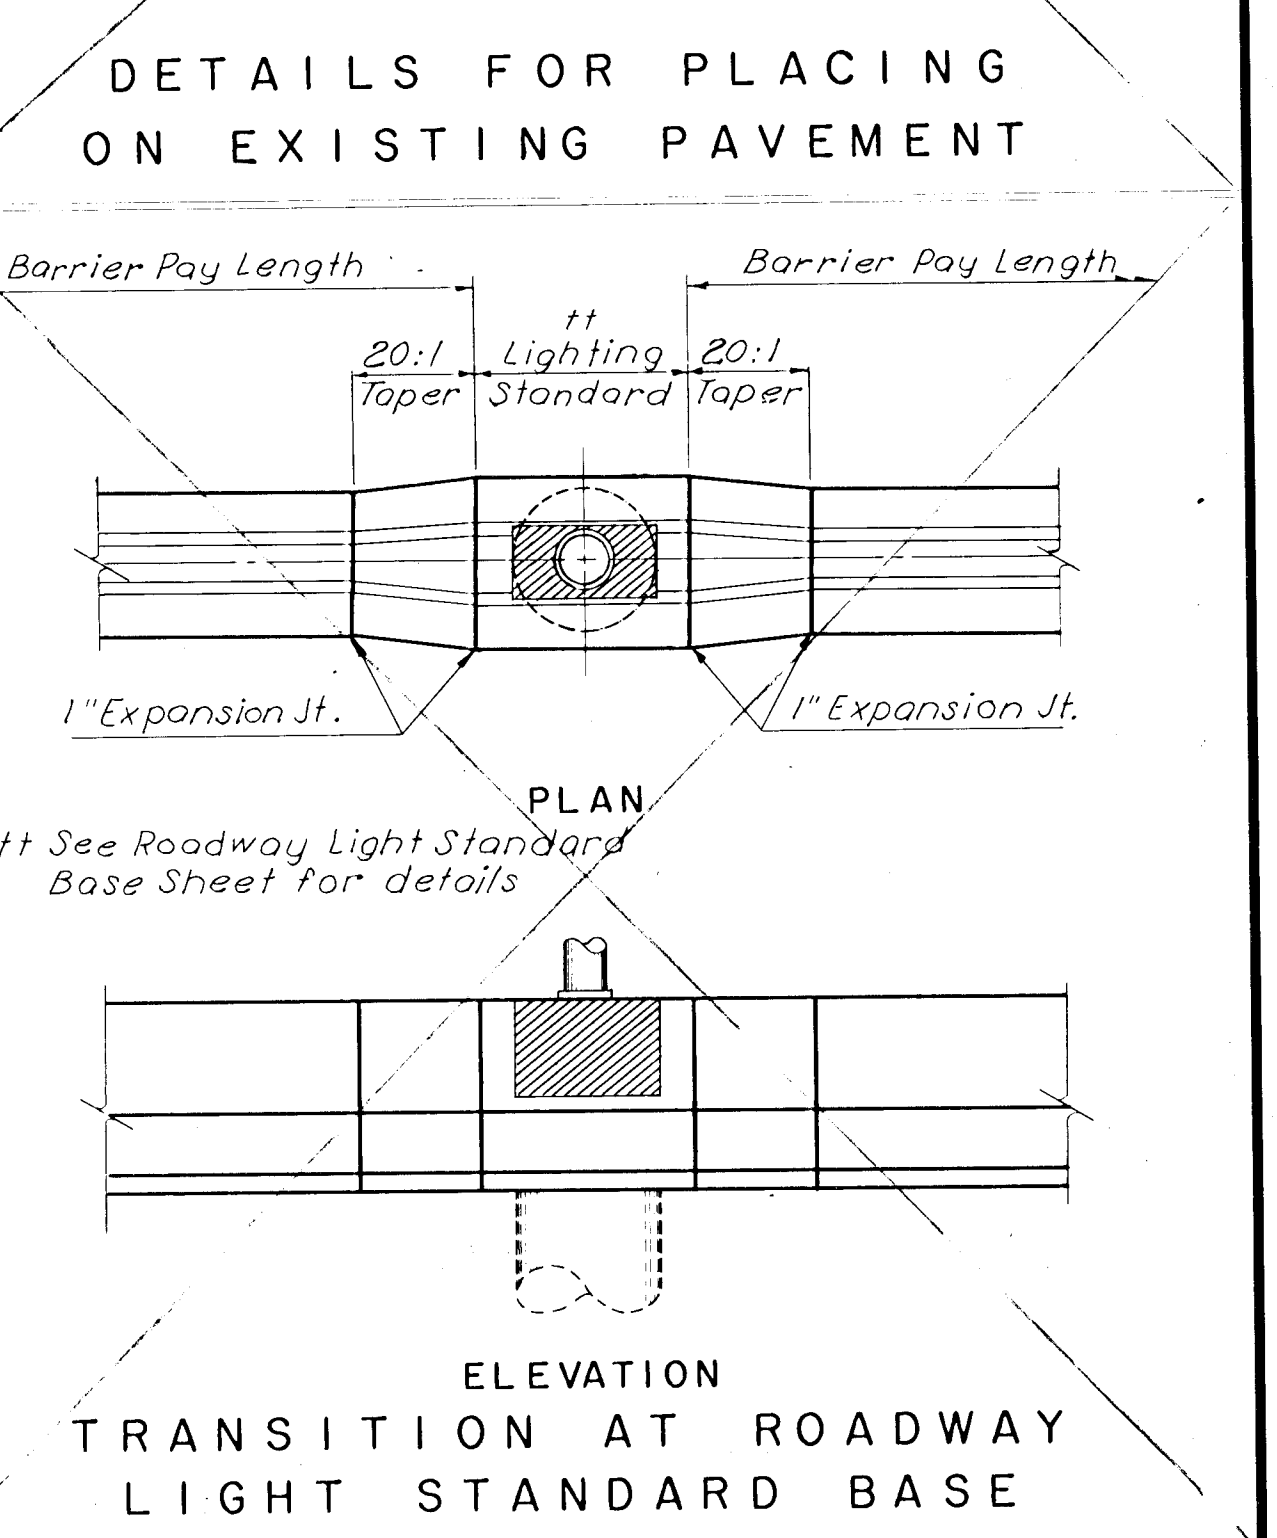
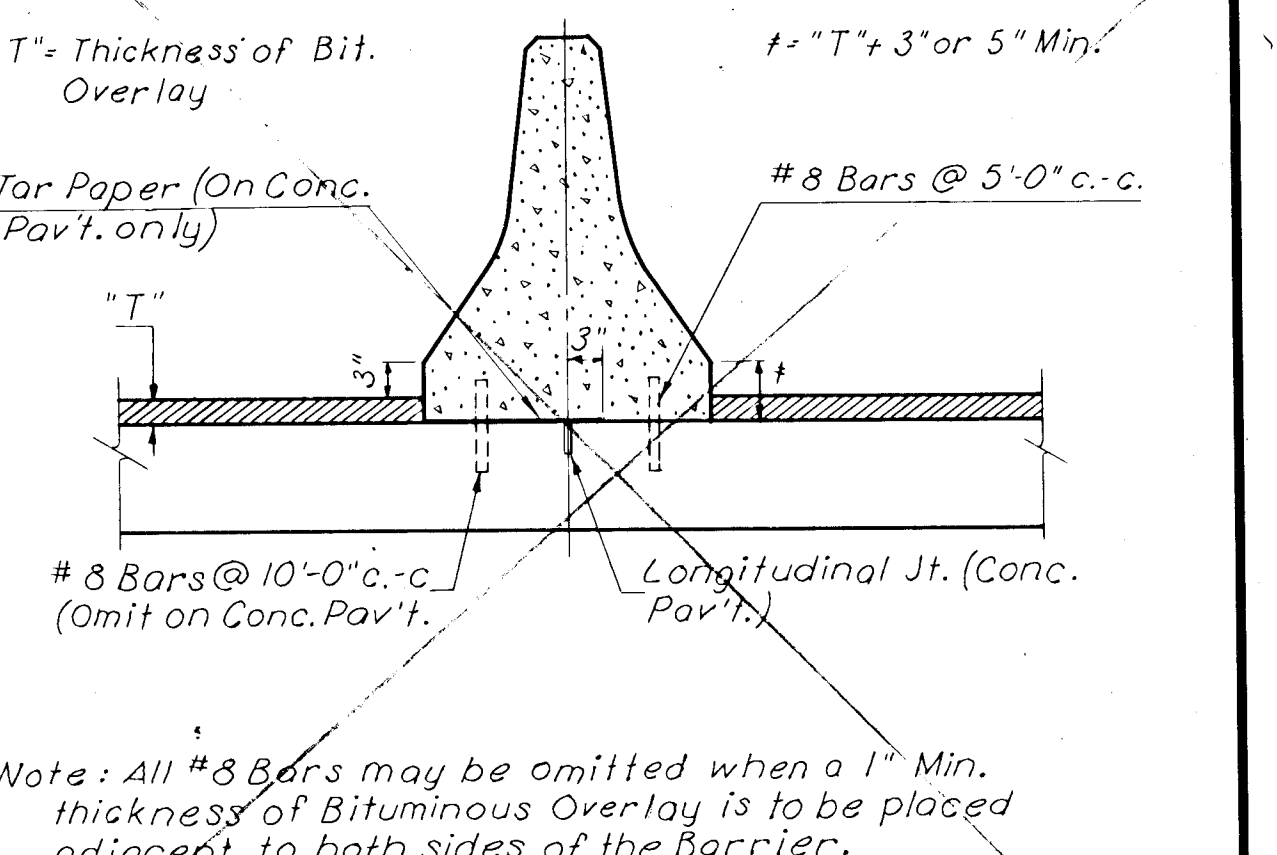
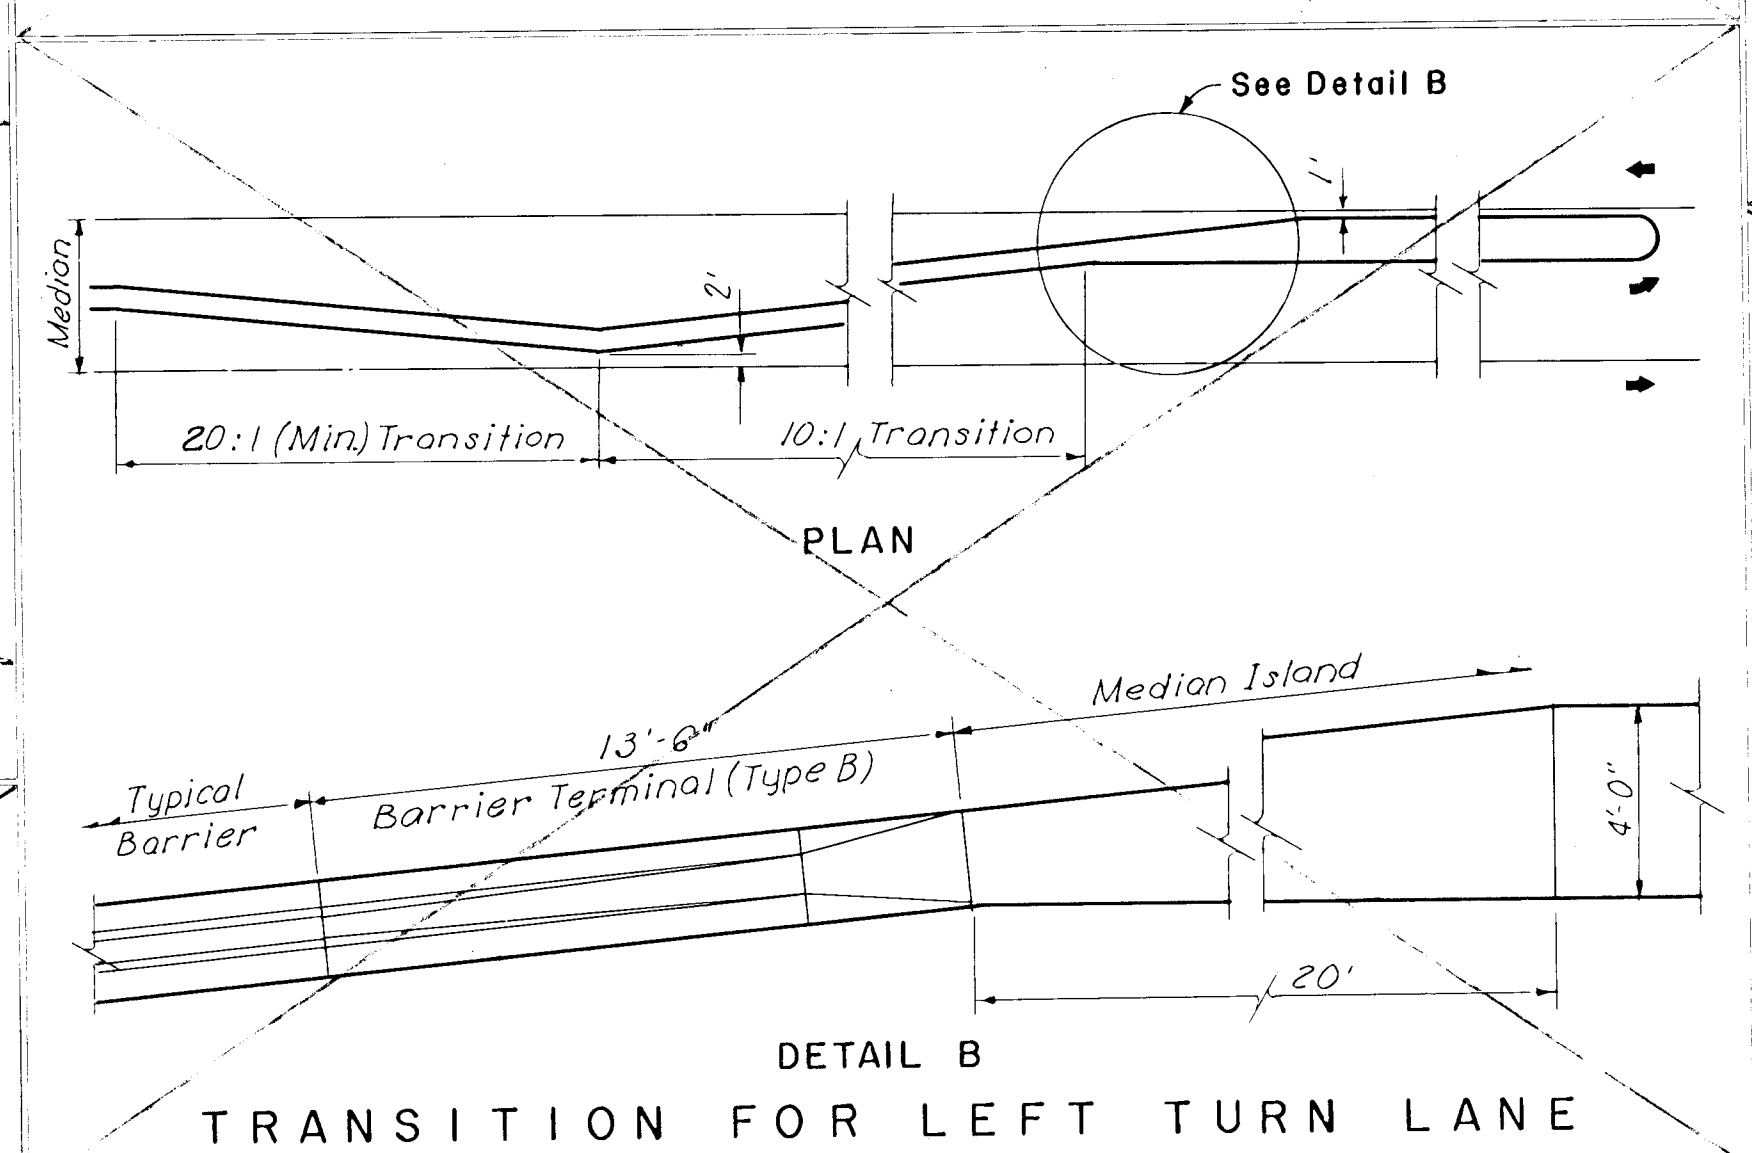
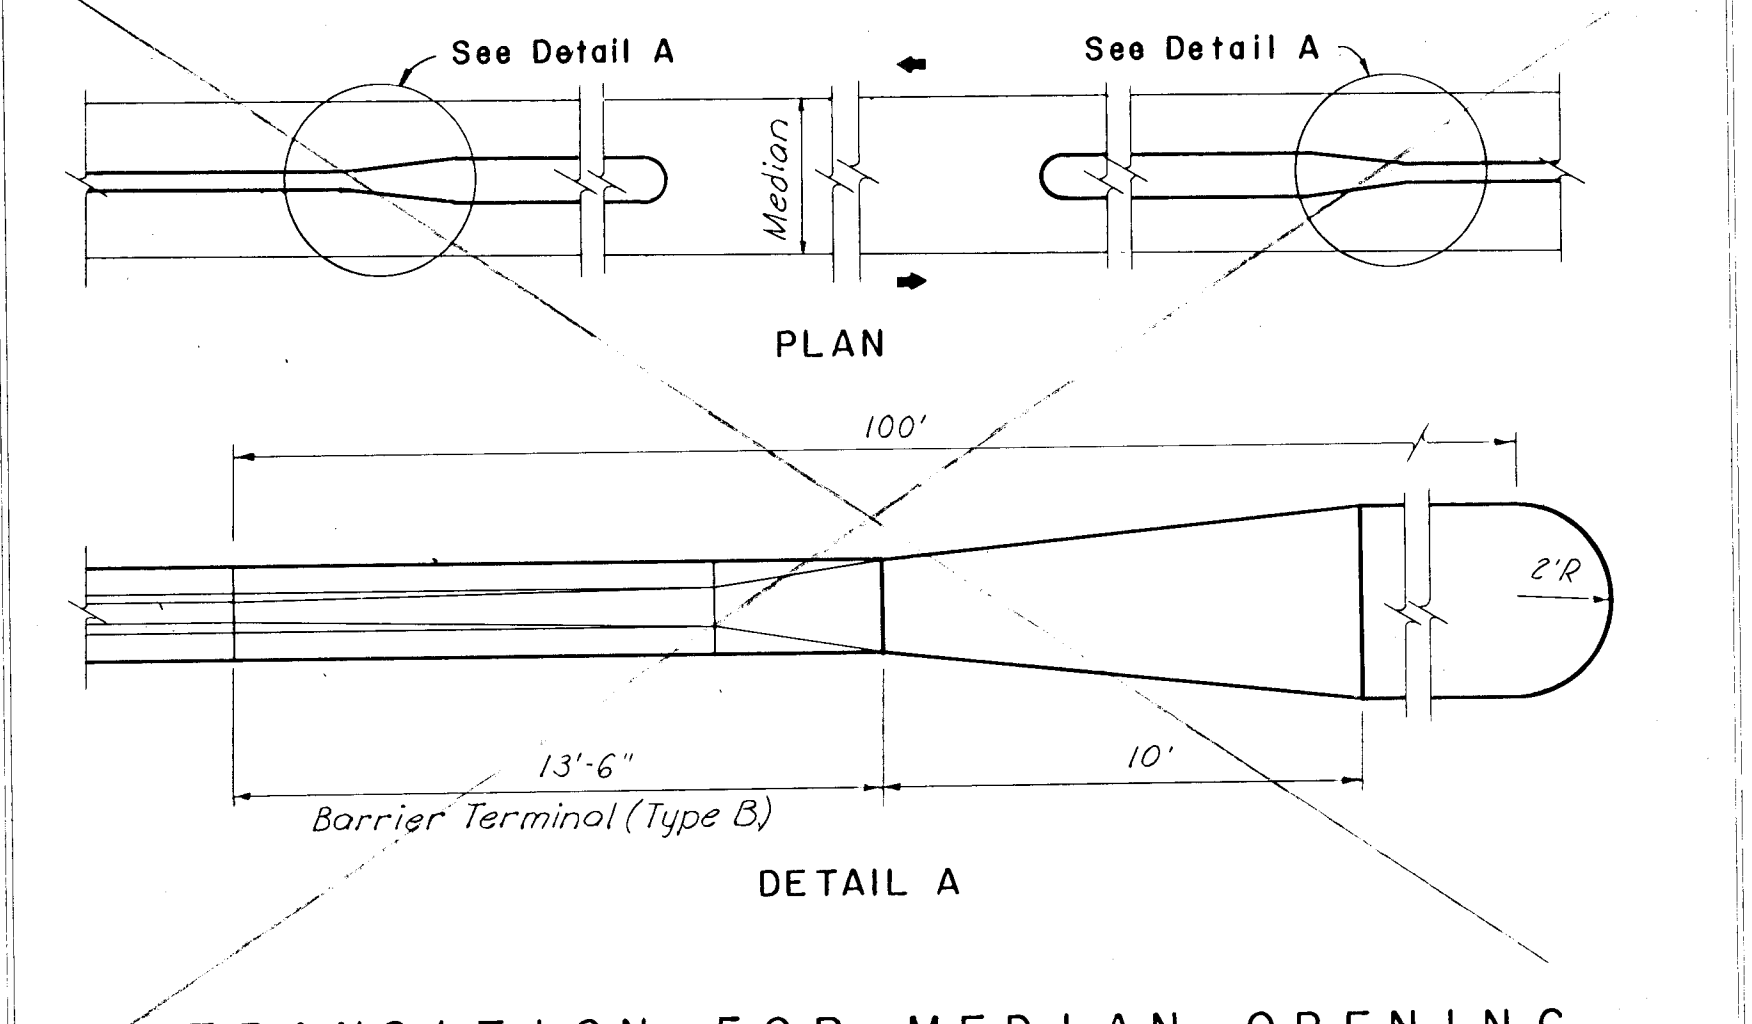
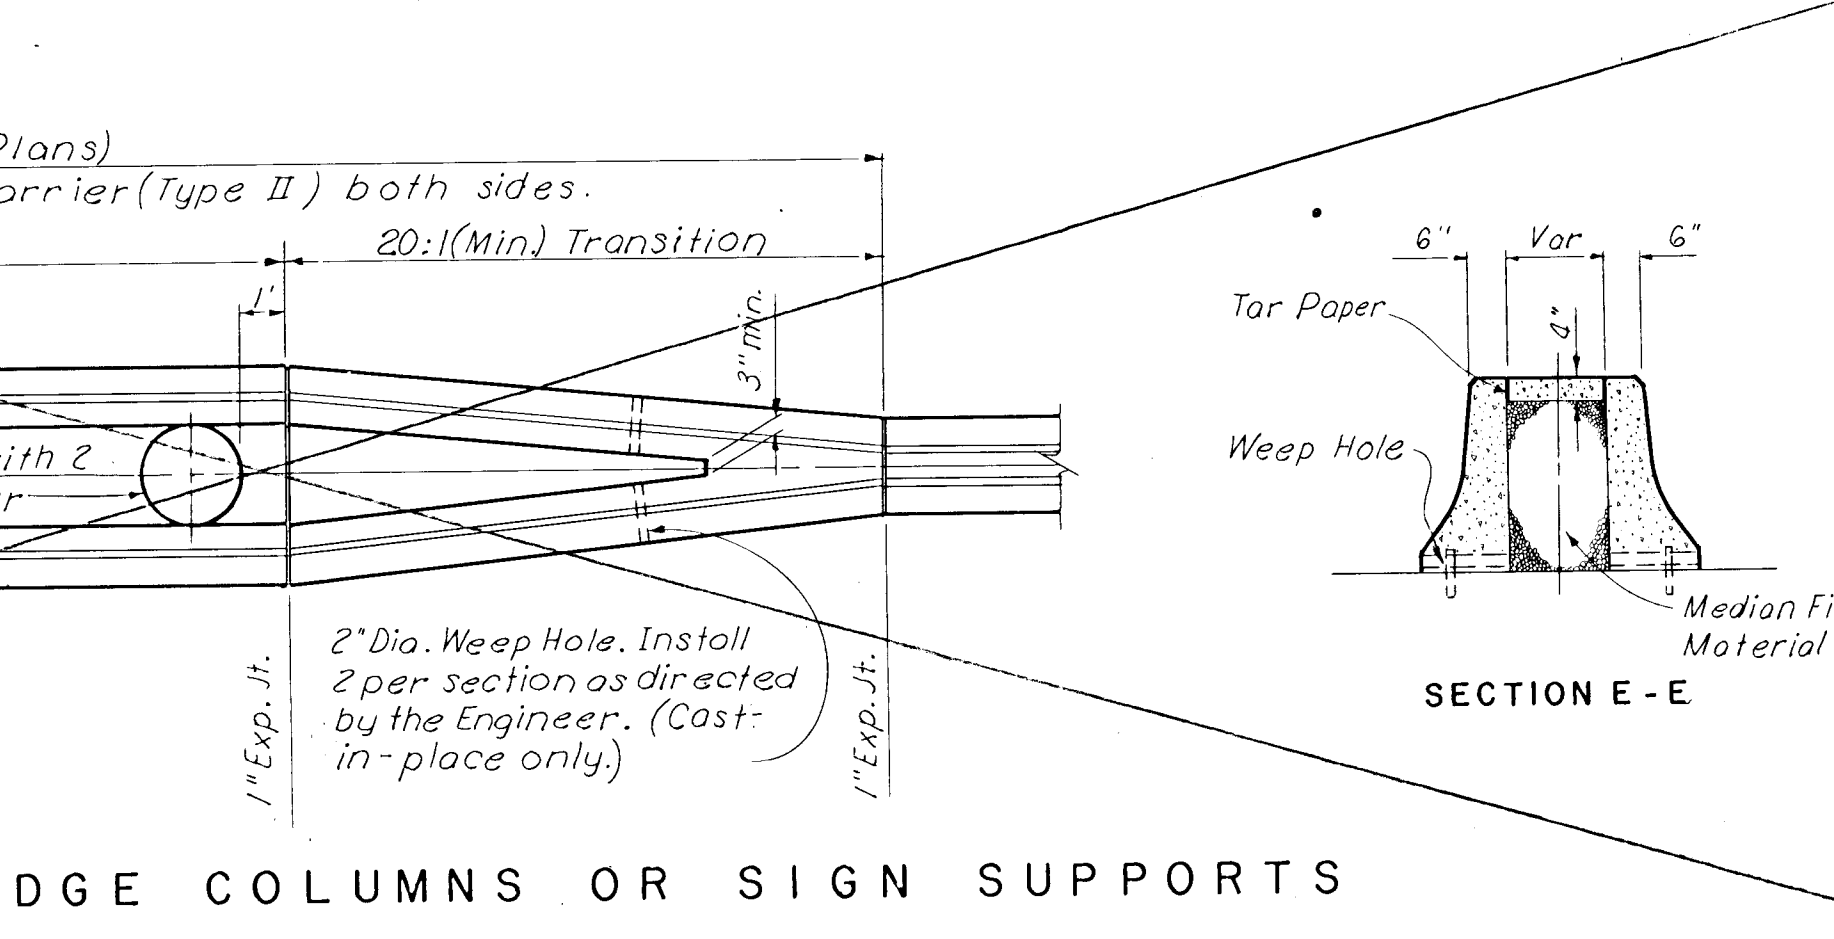
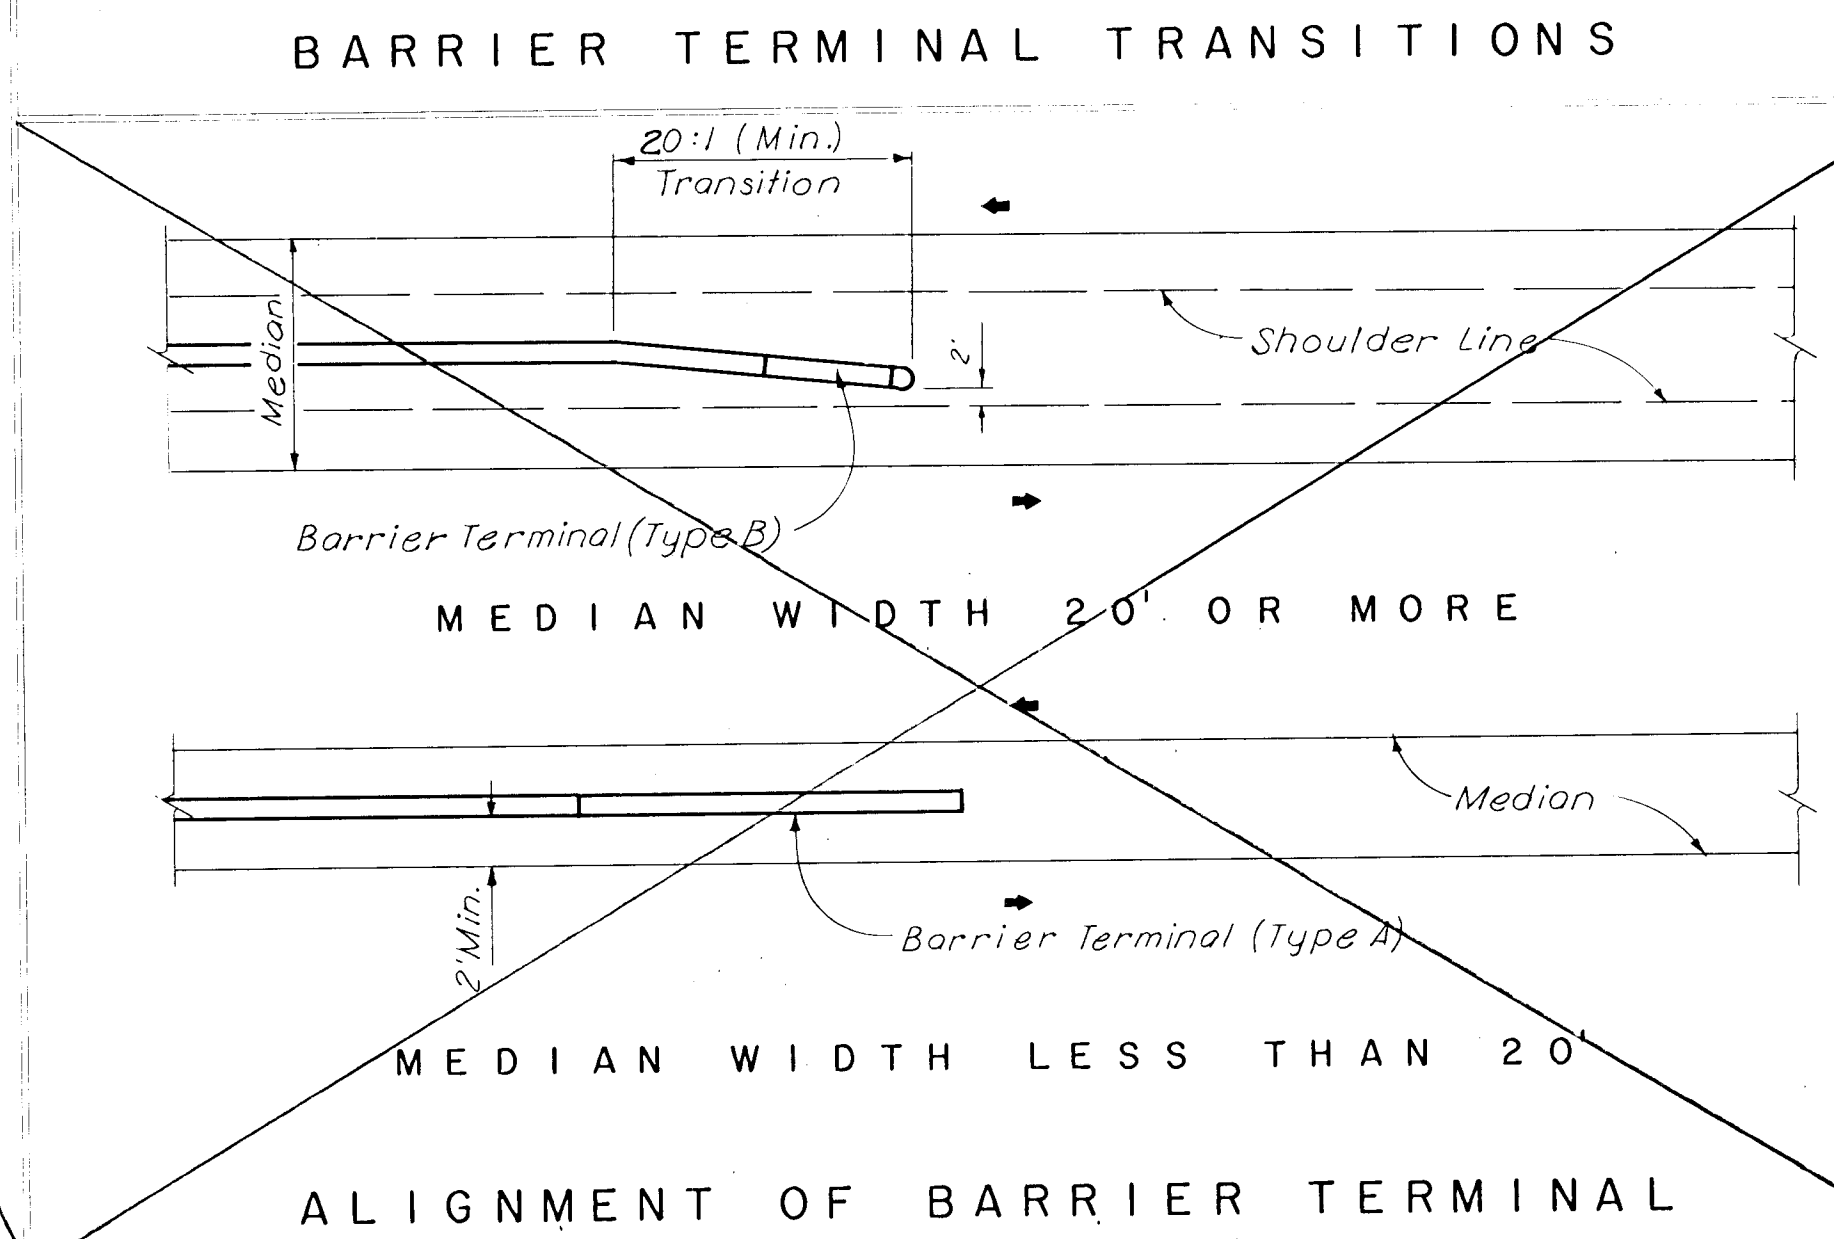
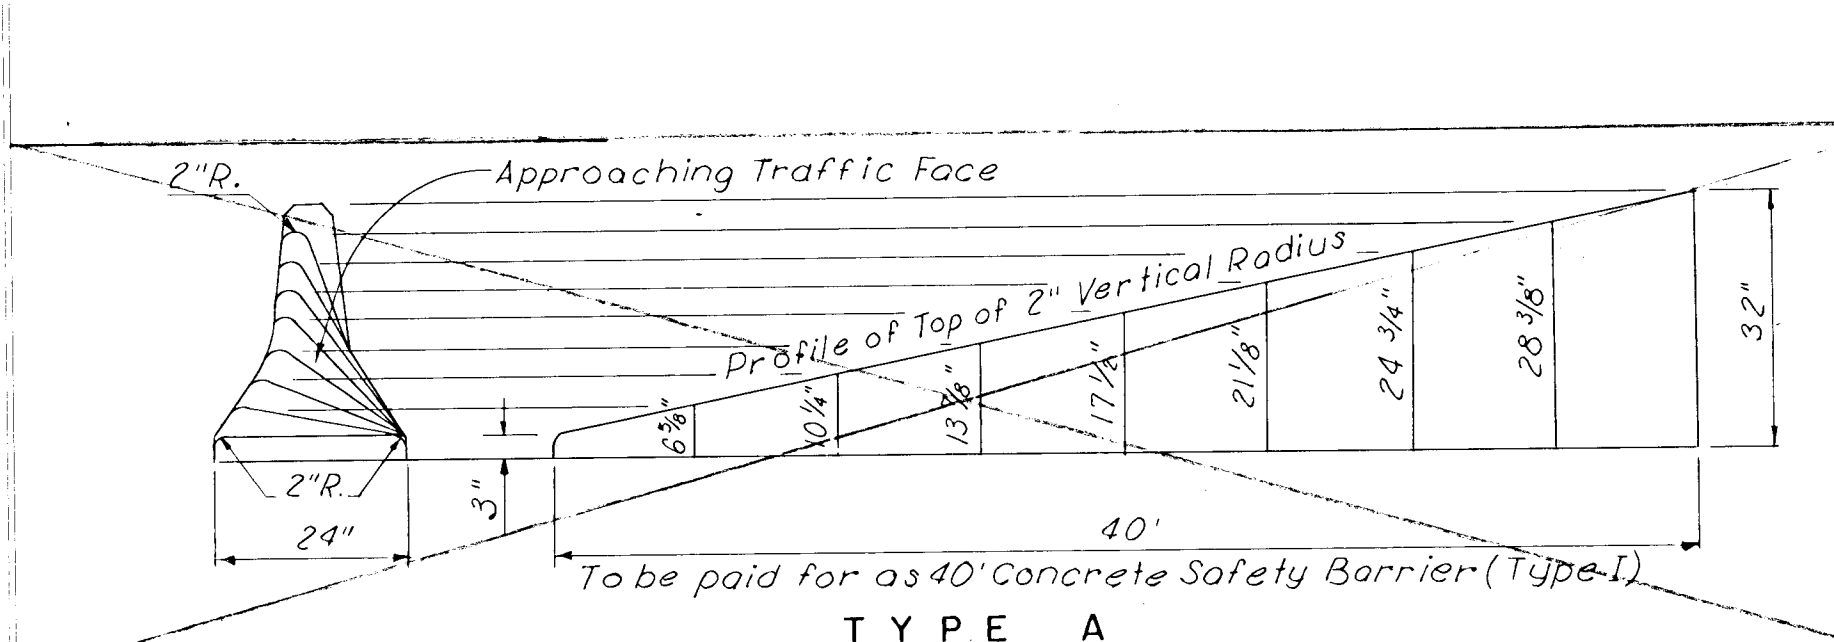
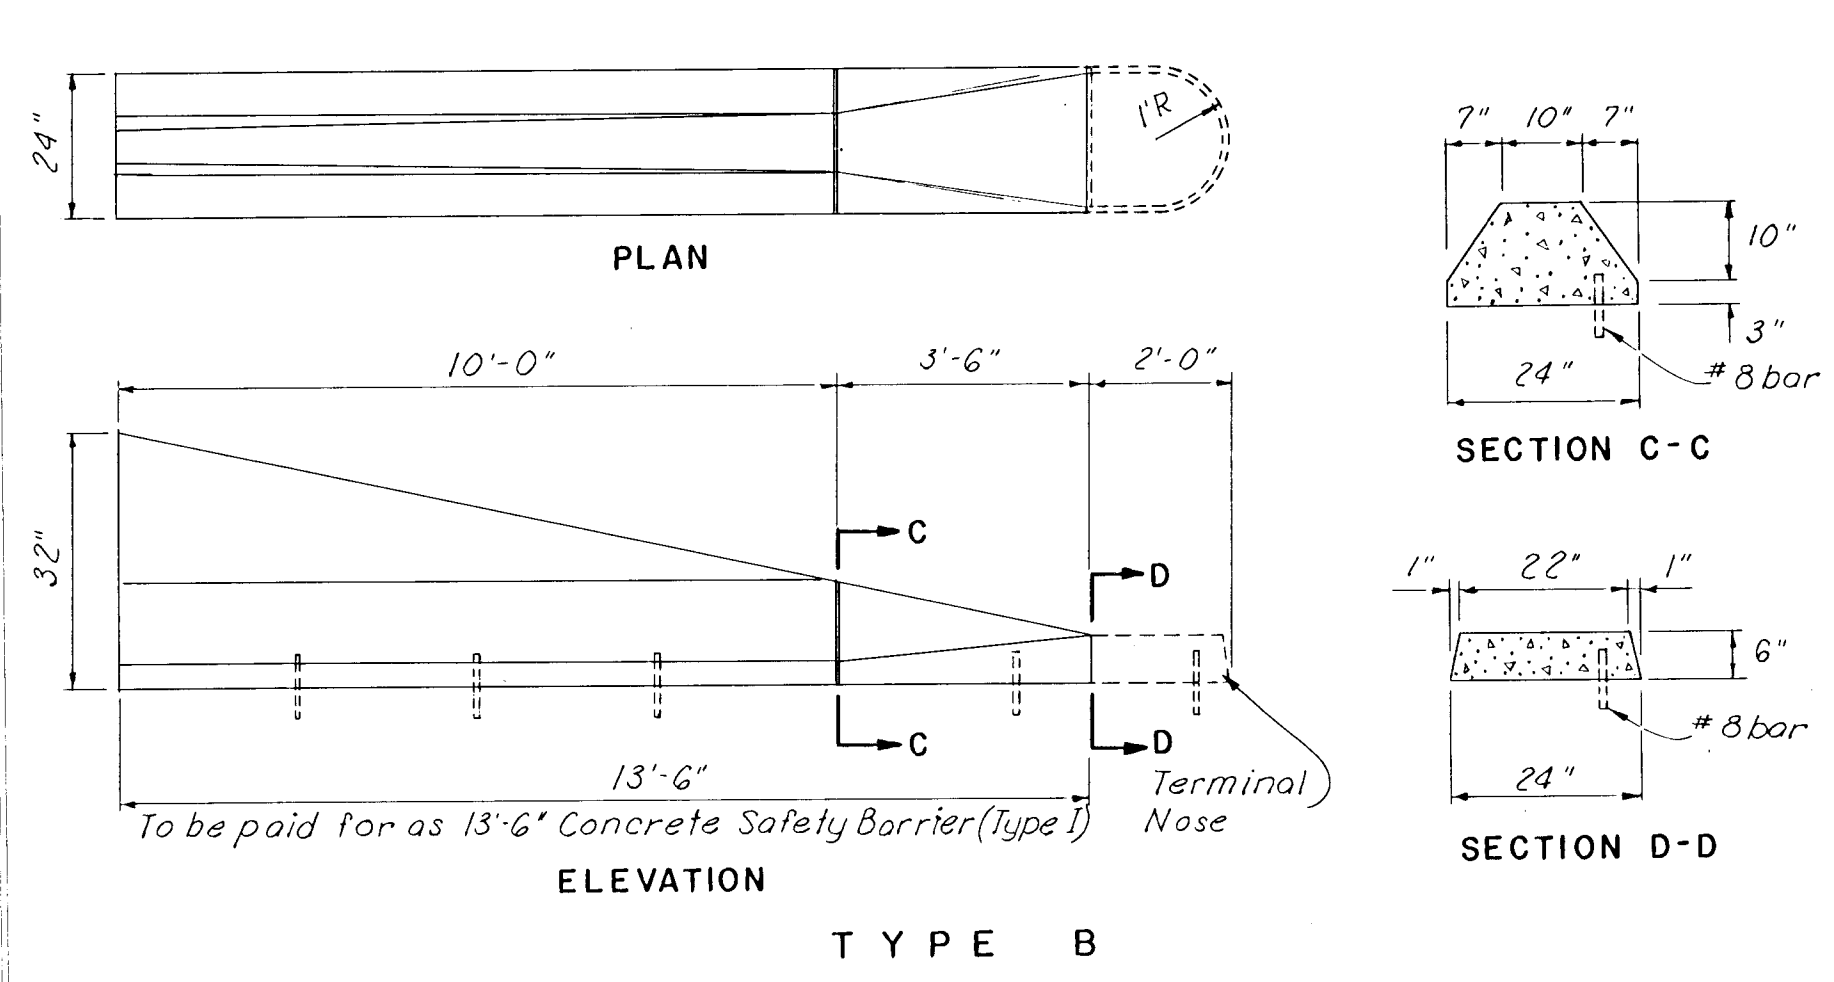
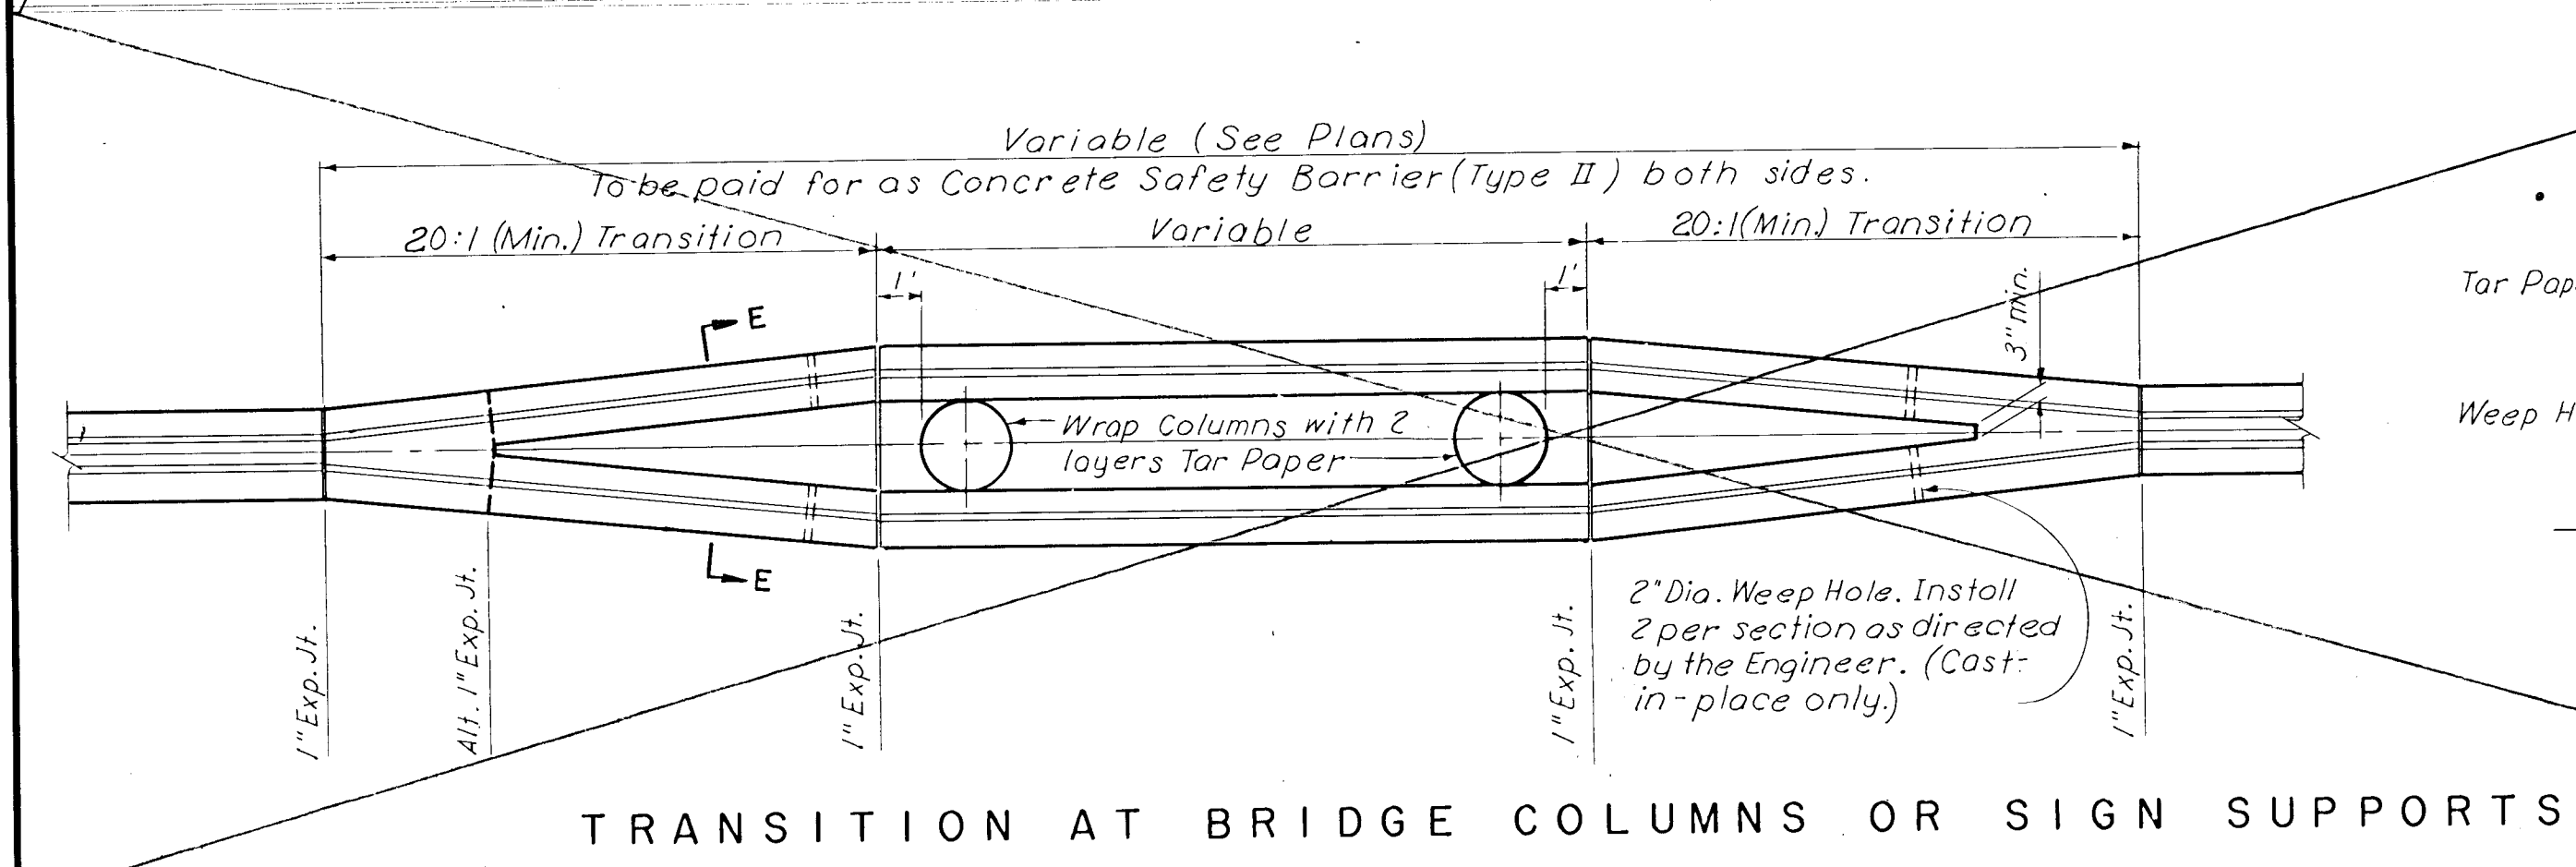
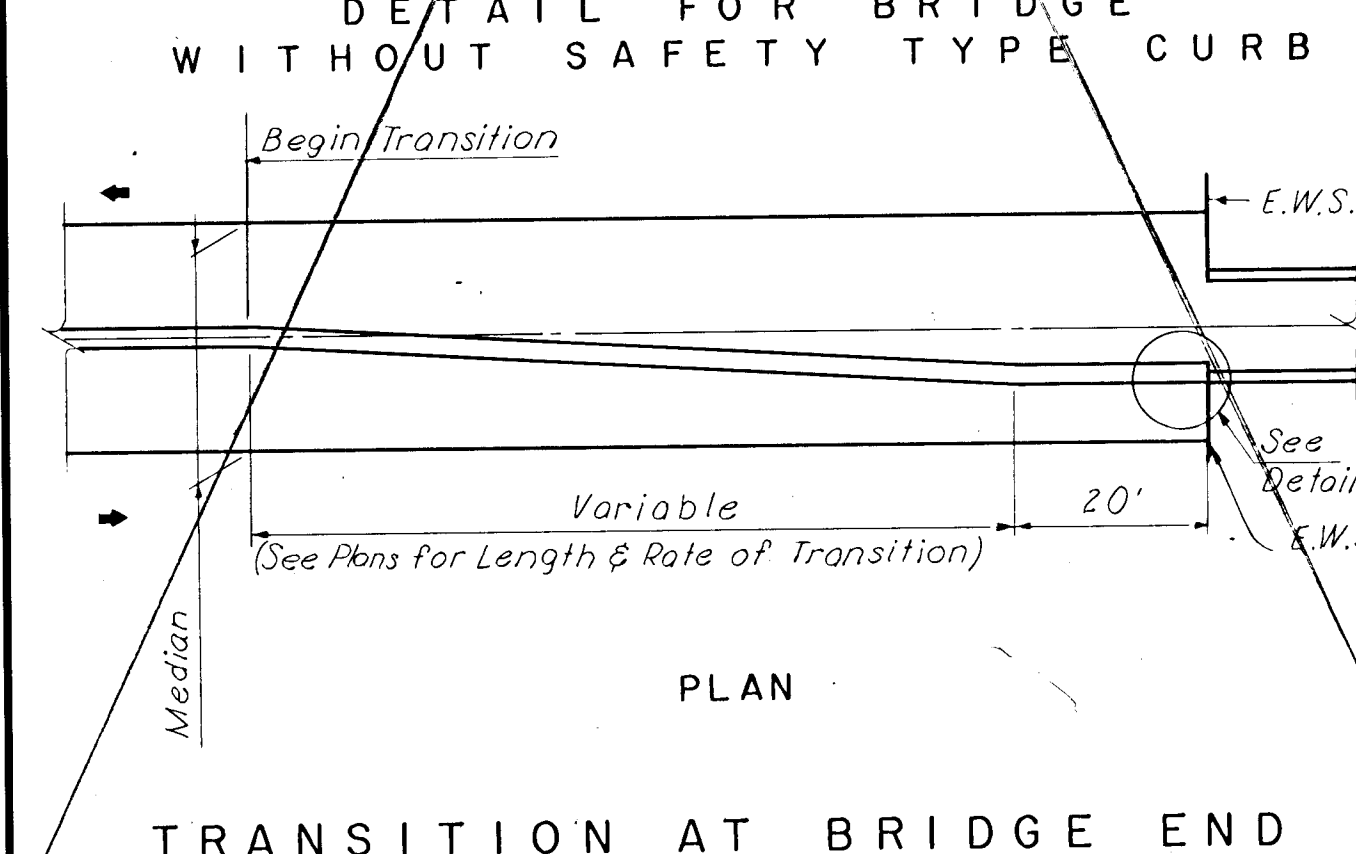
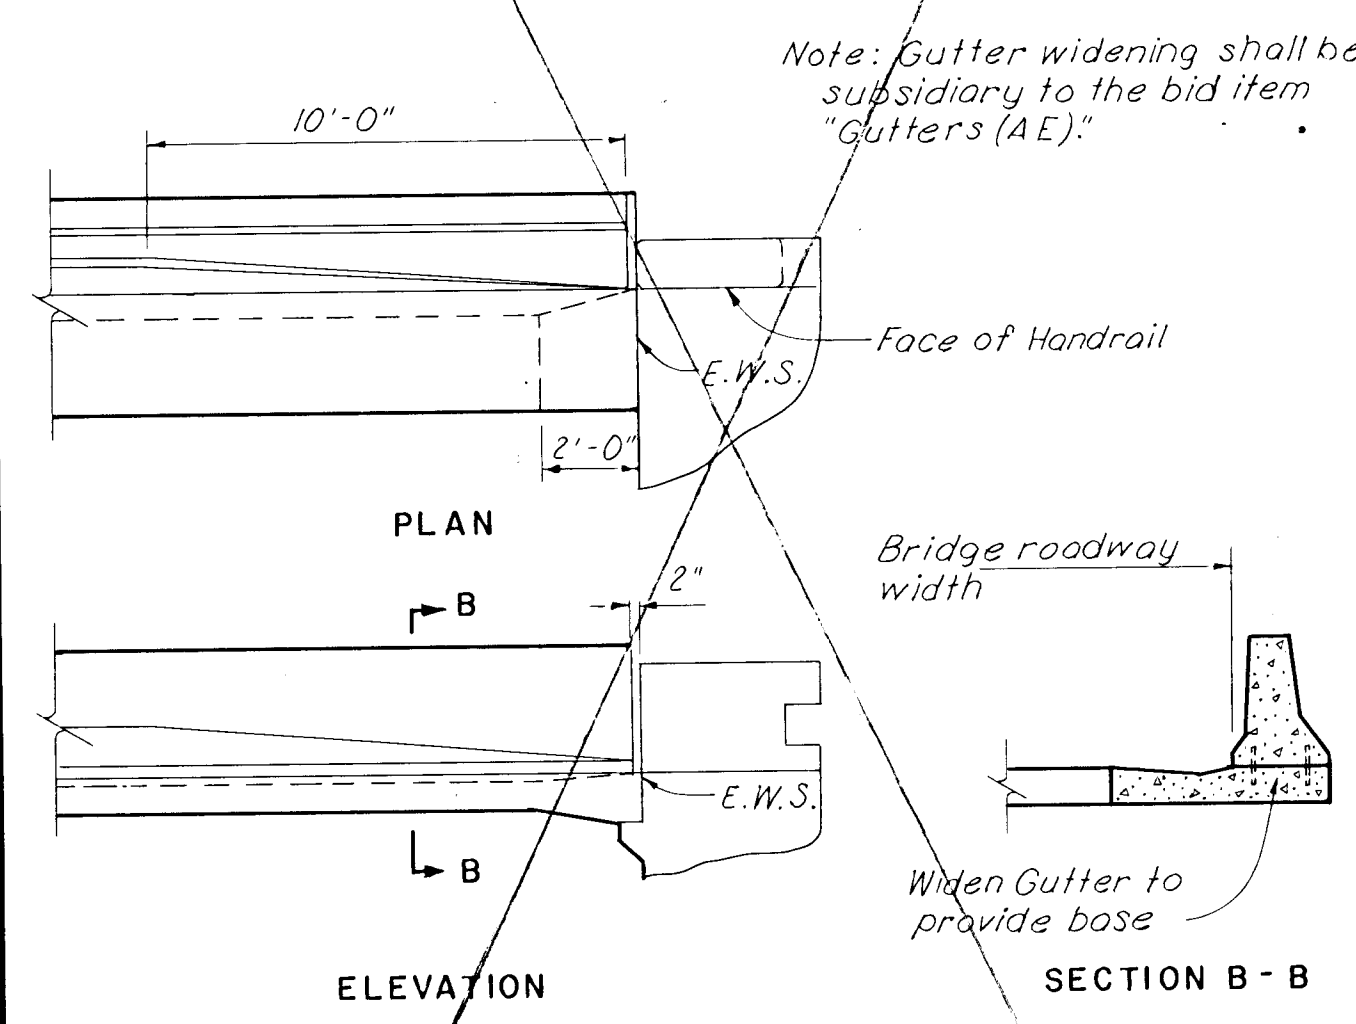


PLANNED NO.	STATE	PROJECT NO.	YEAR	SHEET NO.	TOTAL SHEETS
7	KANSAS	54-B7-5942(2)	1980	25	32

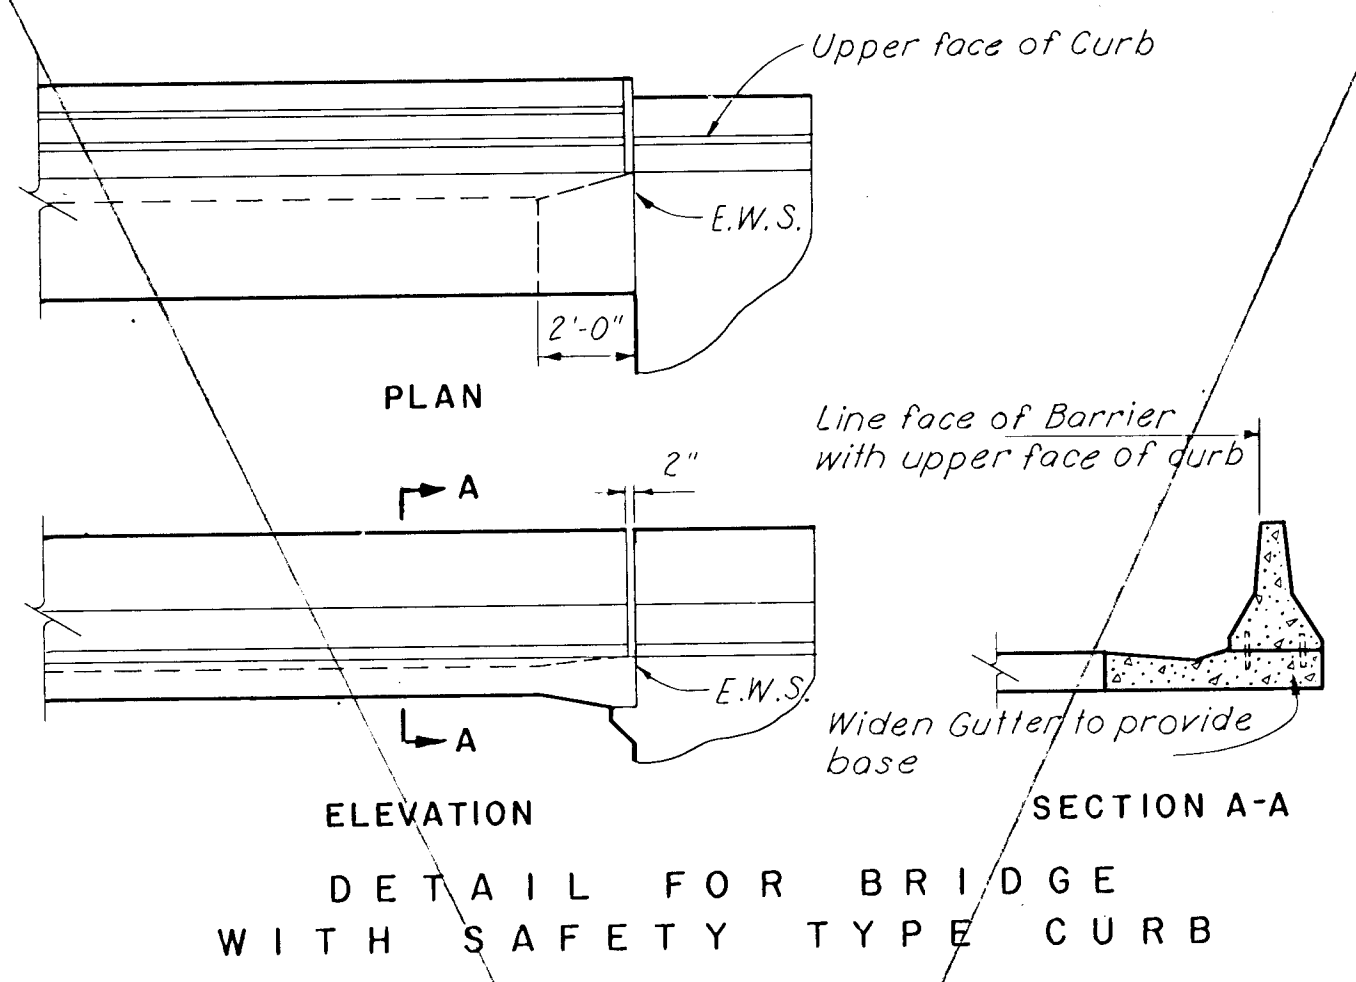

3					
2					
1	8-3-76	Changed Transition Rate	G.D.S.	LRP	
NO.	DATE	REVISIONS	BY	APP'D	
KANSAS DEPARTMENT OF TRANSPORTATION					
CONCRETE SAFETY BARRIER					
AUXILIARY DETAILS					
STD. NO. 622-A					
SHEET NO. 25 OF 32	SCALE None	APP'D	DESIGNED G. Sloop	QUANTITIES	TRACED T. E. R.
DESIGN CK.	DETAIL CK.	QUAN. CK.	DESIGN CK.	DETAIL CK.	QUAN. CK.