

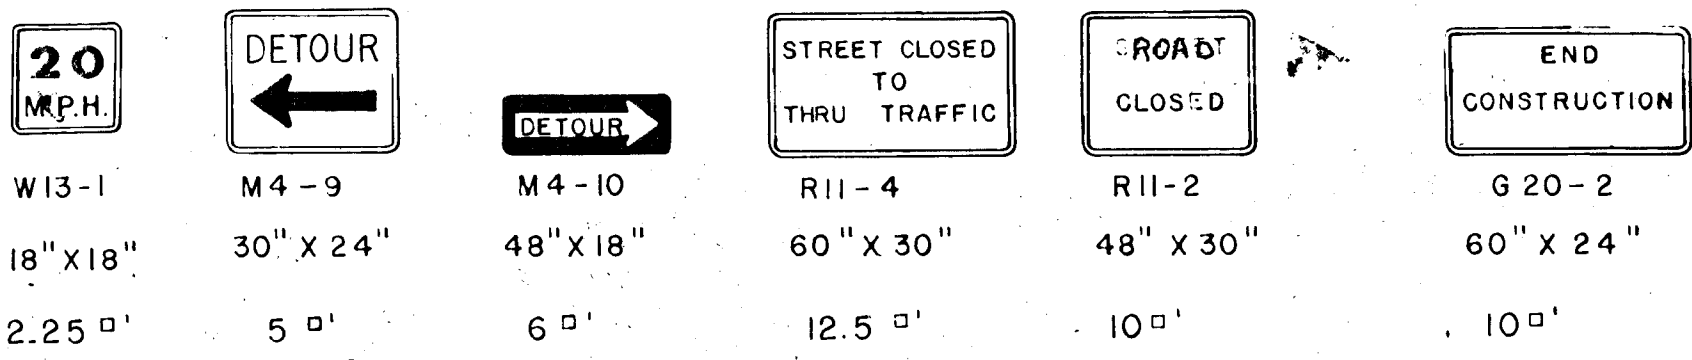
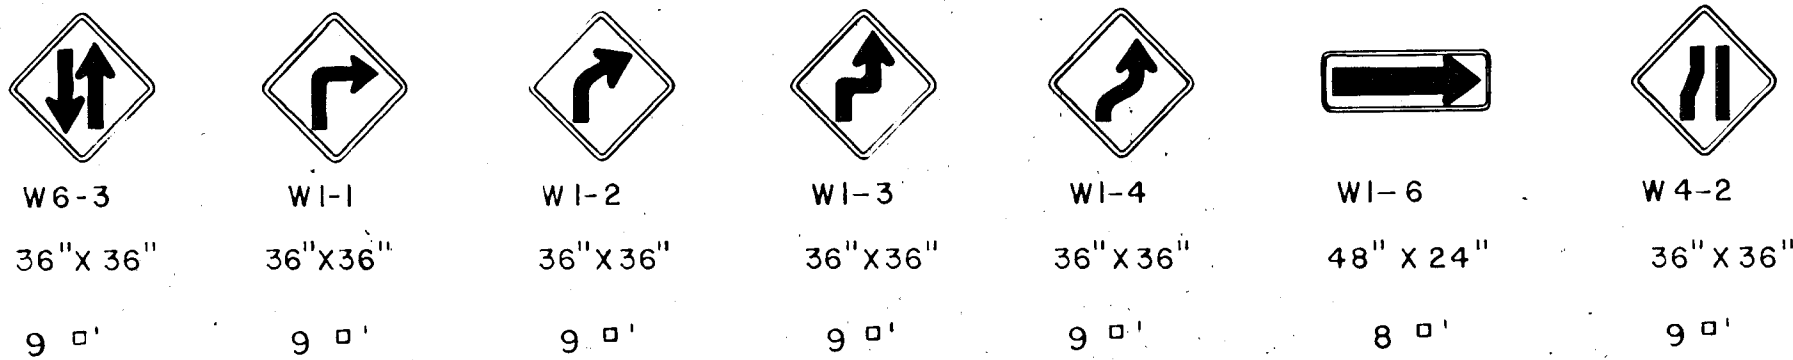
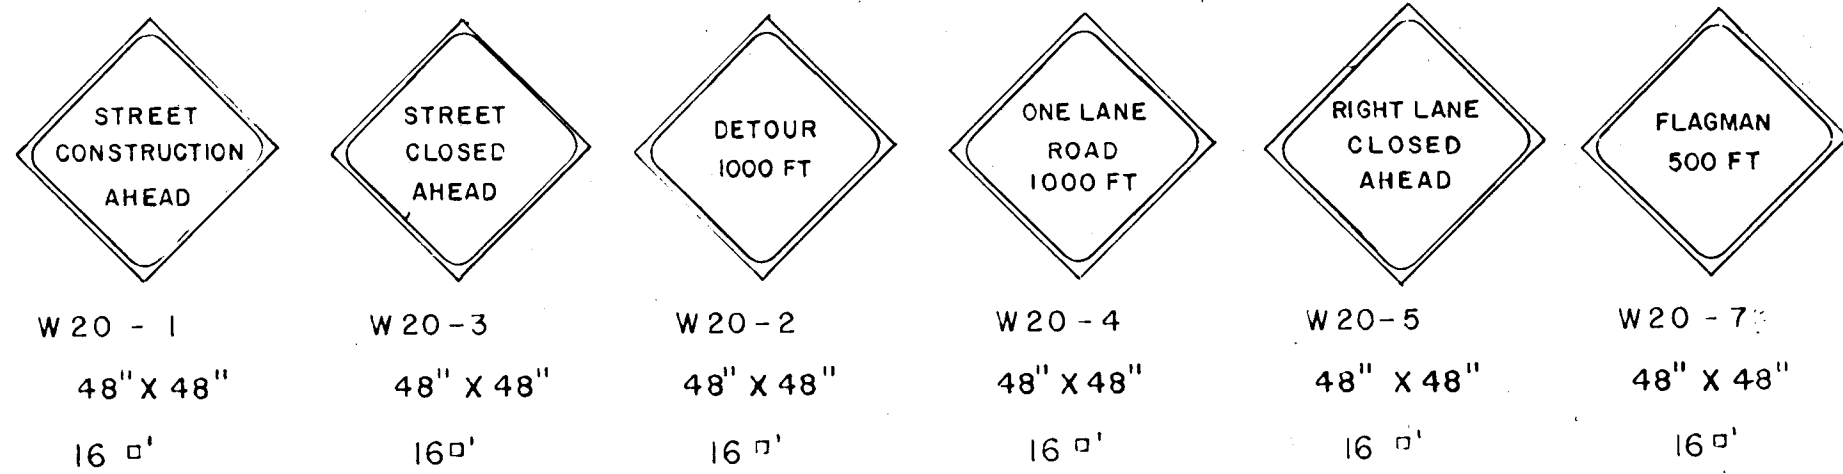
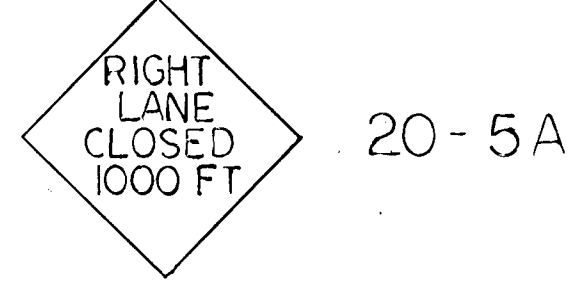


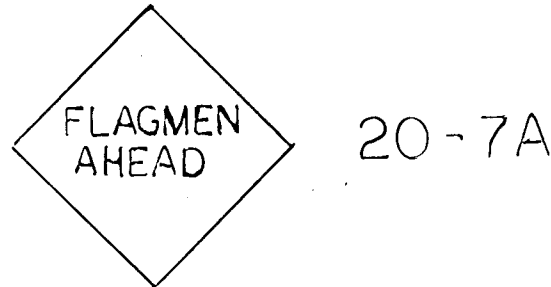

TYPICAL CONSTRUCTION SIGNS

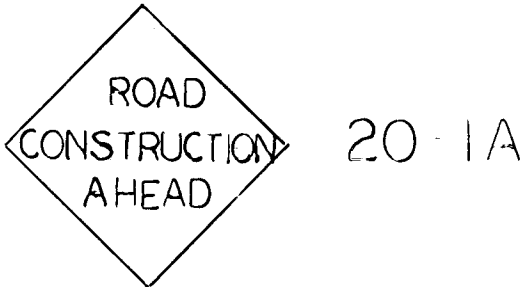

★RECAPITULATION OF SIGNS, BARRICADES, MARKINGS, ETC.

ITEM	UNIT	TOTAL
W1-1 36" x 36" (9.0 SQ. FT.)	EACH	2
W1-2 36" x 36" (9.0 SQ. FT.)	EACH	
W1-3 36" x 36" (9.0 SQ. FT.)	EACH	
W1-4 36" x 36" (9.0 SQ. FT.)	EACH	
W1-6 48" x 24" (8.0 SQ. FT.)	EACH	
W1-8 18" x 24" (3.0 SQ. FT.)	EACH	3
W4-2 36" x 36" (9.0 SQ. FT.)	EACH	
W6-3 36" x 36" (9.0 SQ. FT.)	EACH	
W13-1 24" x 24" (4.0 SQ. FT.)	EACH	8
M4-9 30" x 24" (5.0 SQ. FT.)	EACH	
M4-10 48" x 18" (6.0 SQ. FT.)	EACH	
R11-2 48" x 30" (10.0 SQ. FT.)	EACH	10
R11-4 60" x 30" (12.5 SQ. FT.)	EACH	
G20-2 60" x 24" (10.0 SQ. FT.)	EACH	
W20-1 48" x 48" (16.0 SQ. FT.)	EACH	3
W20-1a 48" x 48" (16.0 SQ. FT.)	EACH	
W20-2 48" x 48" (16.0 SQ. FT.)	EACH	
W20-3 48" x 48" (16.0 SQ. FT.)	EACH	1
W20-4 48" x 48" (16.0 SQ. FT.)	EACH	
W20-5 48" x 48" (16.0 SQ. FT.)	EACH	
W20-7a 48" x 48" (16.0 SQ. FT.)	EACH	16
W20-5a 48" x 48" (16.0 SQ. FT.)	EACH	
CONSTRUCTION BARRICADES TYPE I or II	EACH	57
CONSTRUCTION BARRICADES TYPE III (B)	EACH	
REFLECTORIZED DRUM	EACH	1
SEQUENTIAL FL. ARROW BOARD	EACH	

★FOR INFORMATION ONLY

SUMMARY OF QUANTITIES

BID ITEM	QUANTITY	UNIT
CONSTRUCTION SIGNS (0 TO 9.25 SQ. FT.)		EACH PER DAY
CONSTRUCTION SIGNS (9.26 TO 16.25 SQ. FT.)		EACH PER DAY
CONSTRUCTION SIGNS (16.26 SQ. FT. & OVER)		EACH PER DAY
CONSTRUCTION BARRICADES (TYPE I OR II)		EACH PER DAY
CONSTRUCTION BARRICADES (TYPE III)		EACH PER DAY
REFLECTORIZED DRUM		EACH PER DAY