
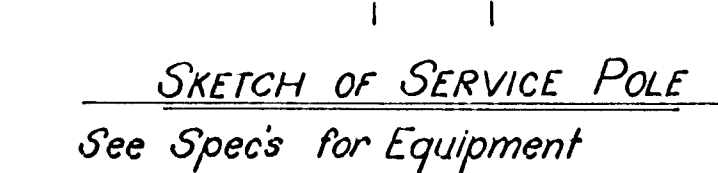
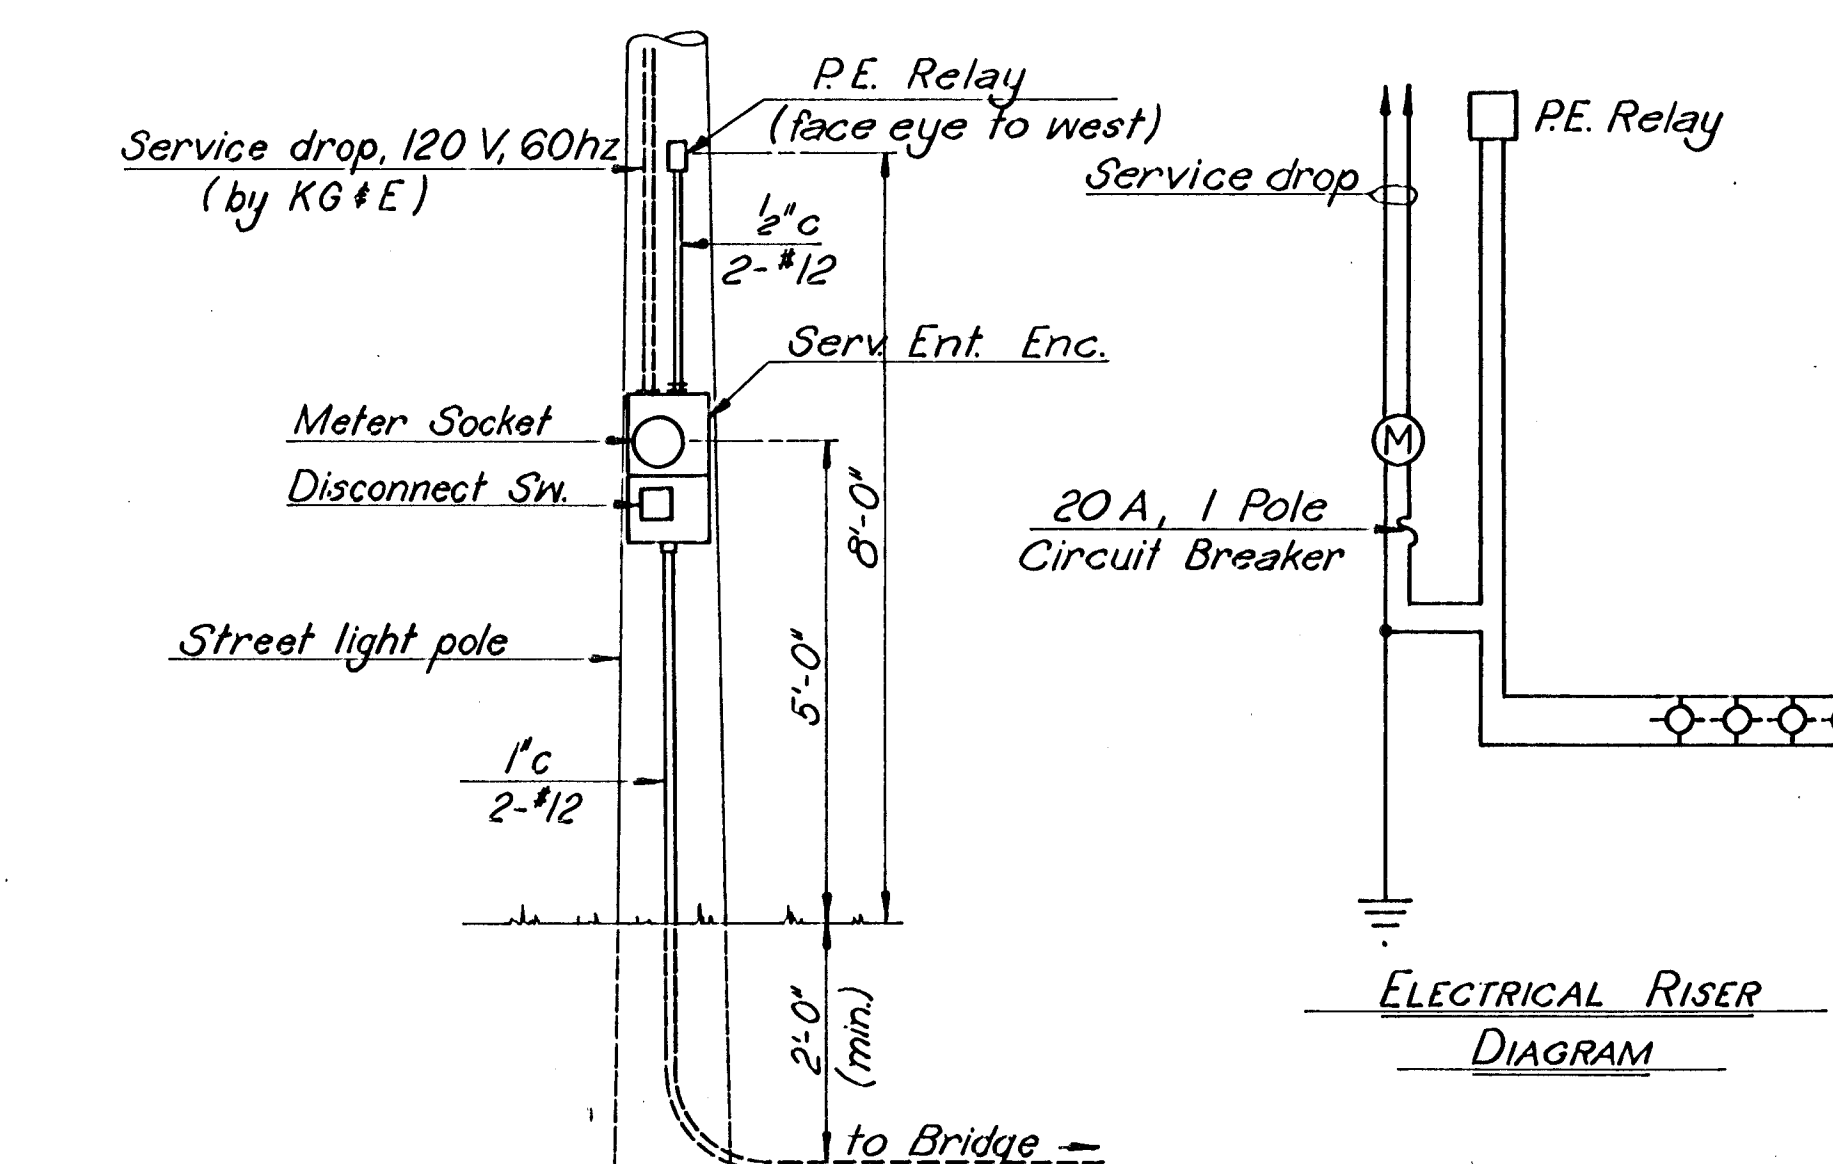


SURV.	PLOT	DES.	DL	TL	COD.	APP.
-------	------	------	----	----	------	------

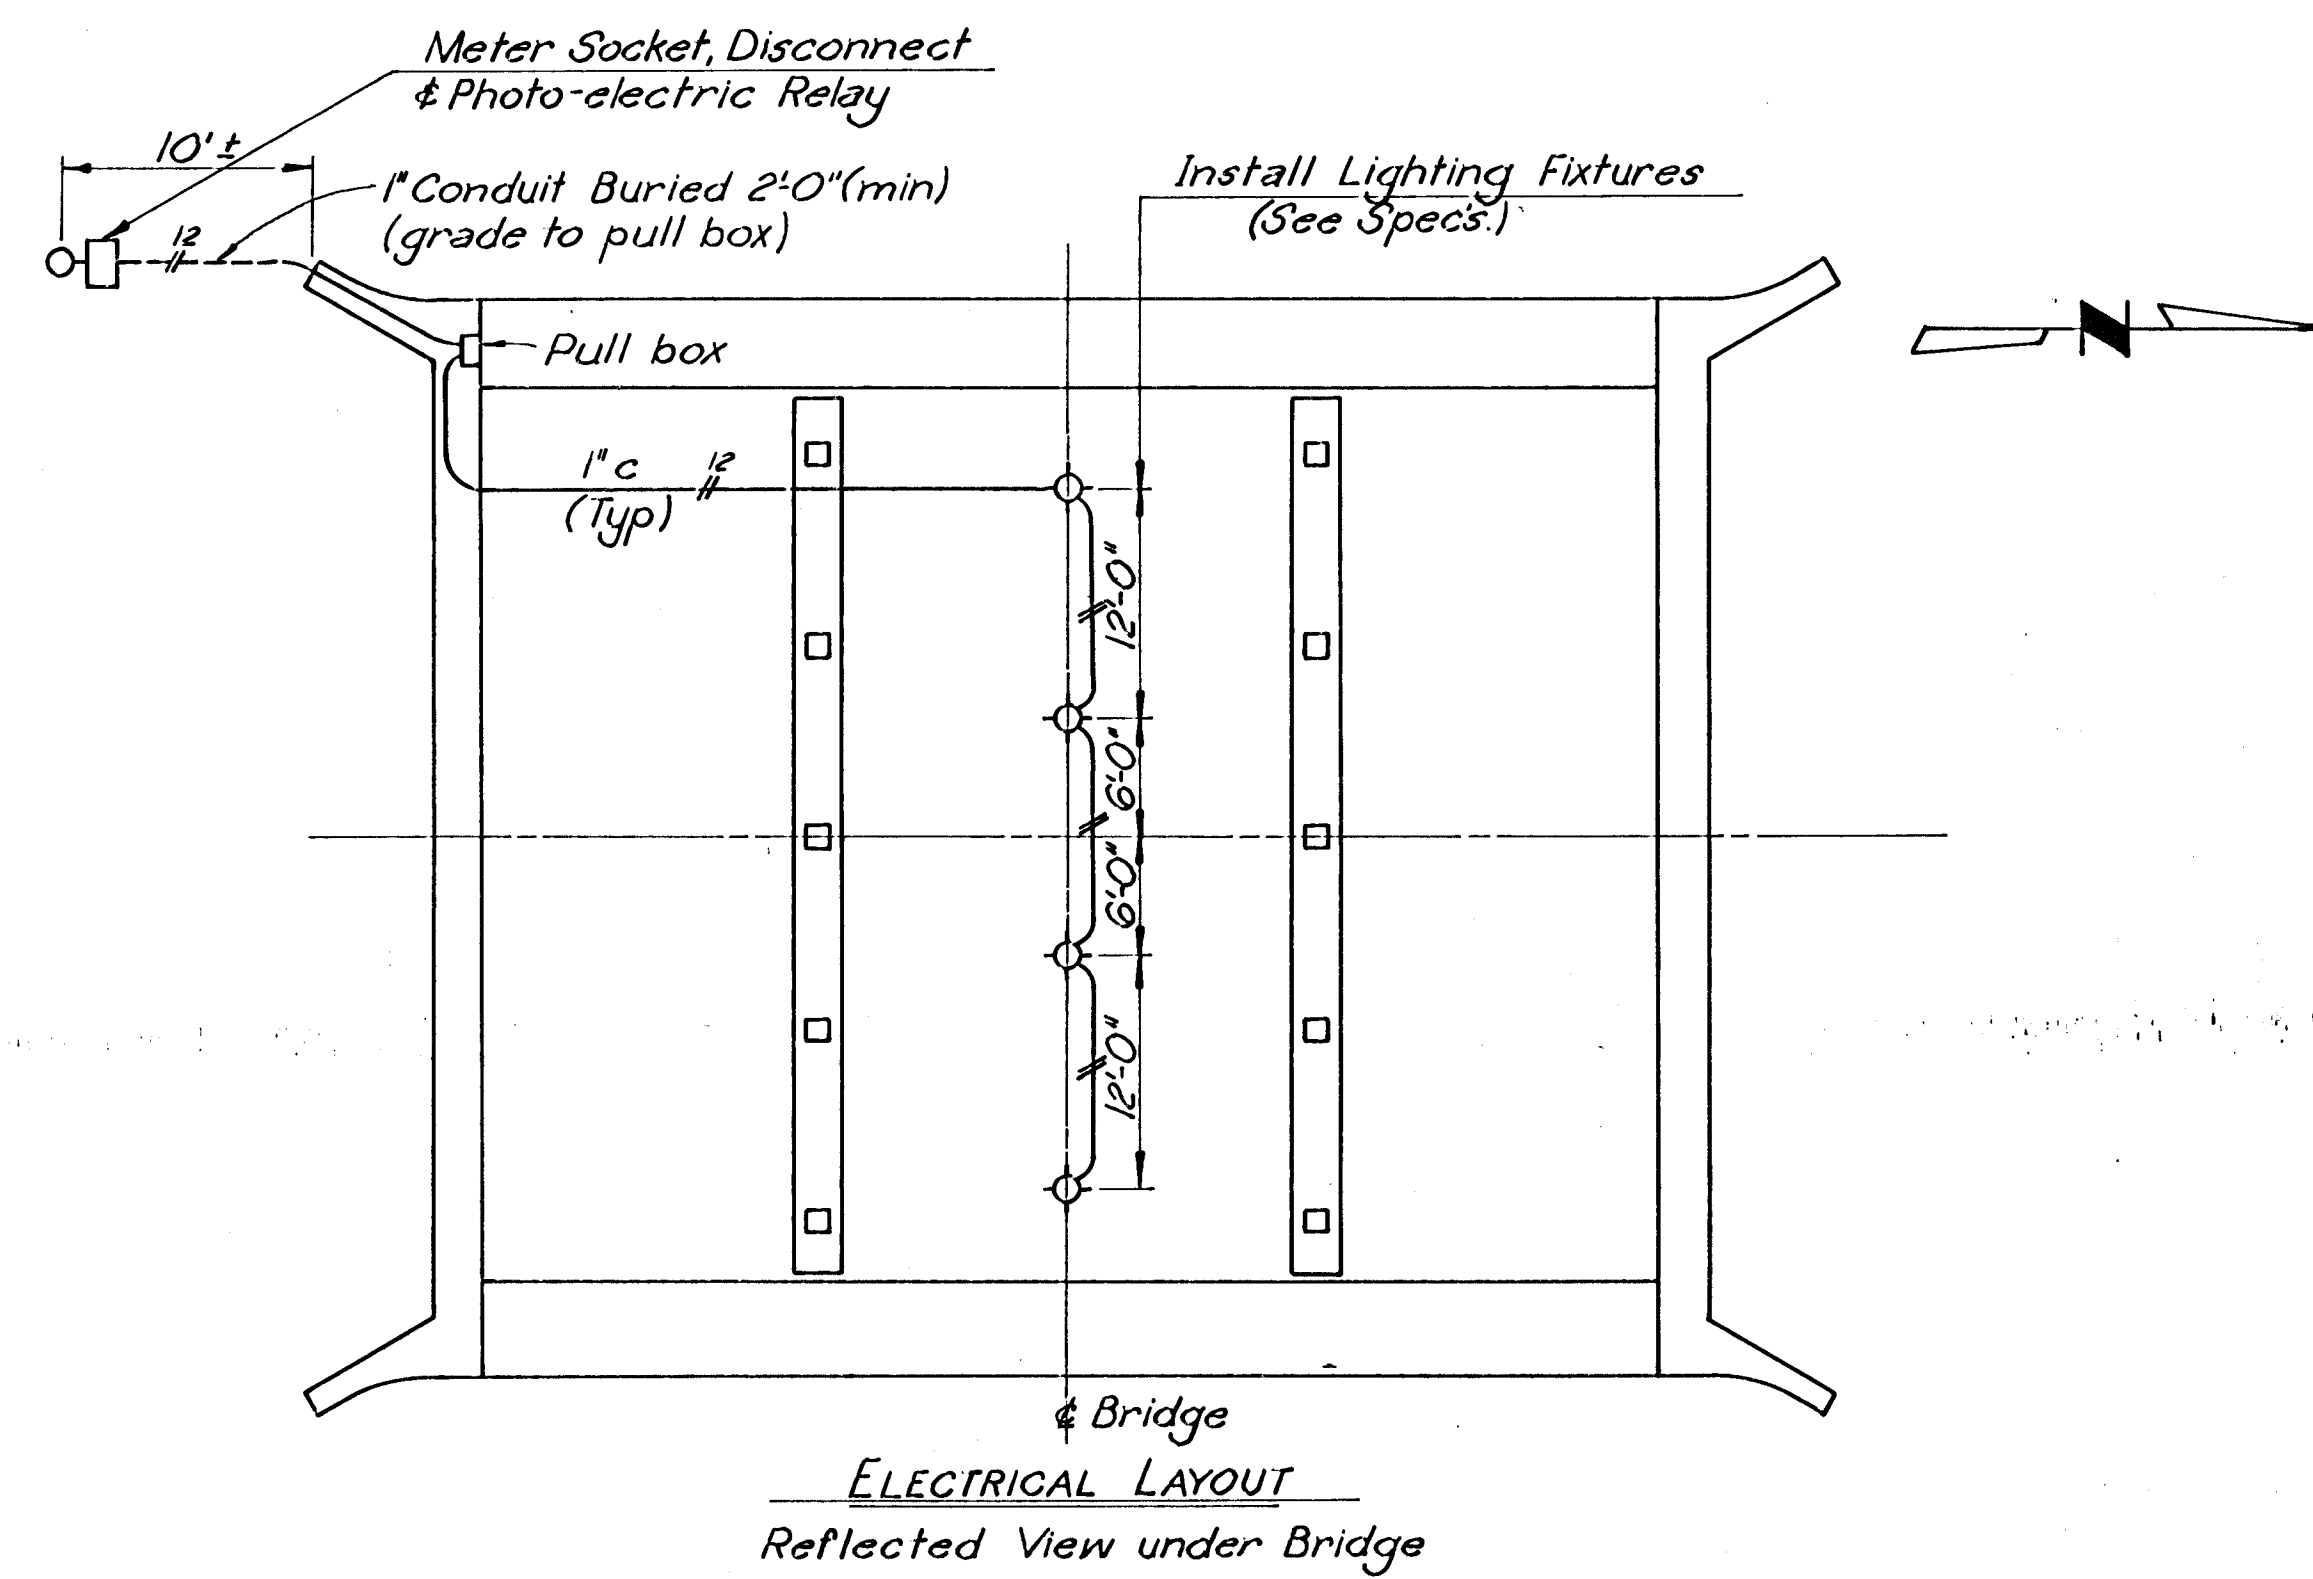

CITY OF WICHITA, KANSAS R. W. LINN, P.E., CITY ENGINEER		
VASSAR STREET BRIDGE OVER SLEEPY HOLLOW CREEK BAR SUPPORTS, BRIDGE EXCAVATION & ELECTRIC LIGHTING		
	DELAMATER, FREUND & SCHERER, P.A. ENGINEERS & ARCHITECTS WICHITA, KANSAS	
	SCALE _____ DATE <i>December, 1975</i>	DWO. 79-R-9 99