

BUREAU OF PUBLIC SERVICES

PROJECT NO.	FISCAL YEAR	SHEET NO.	TOTAL SHEETS
606-25, 26, W/2 27	1988	1	3

606-25, 26, W/2 27

GRADING
SURFACING
STORM SEWER
PAVEMENT MARKING
SEEDING

Note: Traffic to be carried through construction.
See General Notes, Sh. No. 3.

INDEX OF SHEETS

1. Title Sheet
2. Typical Section
- 3-15. Plan & Profile Sheets
- 16-17. Misc. Details
- 18-20. Drainage Maps
21. Cross-Sections



DESIGN DESIGNATION

ADT (1982) 4984
ADT (Future) 9280
DHV = 10%
D = 55/45
T = 5%
V = 40 MPH

CONVENTIONAL SIGNS

WIRE FENCE	— x — x — x —
HEDGE ROW	— ~ ~ ~ ~ ~ —
RAILROADS	— + + + + + —
SURVEY LINE	— 9 — 100 —
RIGHT OF WAY	— — — — —
TELEPHONE POLE	— T —
POWER POLE	— P —
COMB. POWER & TELEPHONE	— T/P —
TOWNSHIP LINE	— / / / / / —
CONSTRUCTION LIMITS	— - - - - —
GUARD FENCE	— x — x — x —
TREES	— () () () —


STA. 950+14 BEGIN
Proj. 606-25, 26, W/2 27

EXCEPTION for
Br. No. 606-25-3780
Sta. 980+77.08 to
Sta. 988+84.28 = 206.60'

EXCEPTION for R.R.
Sta. 1029+00.67 to
Sta. 1029+10.99 = 10.32'

EXCEPTION for
Br. No. 606-26-3061
Sta. 1030+76.29 to
Sta. 1032+61.76 = 185.47'

EXCEPTION for R.R.
Sta. 1060+08.13 to
Sta. 1060+20.94 = 12.81'

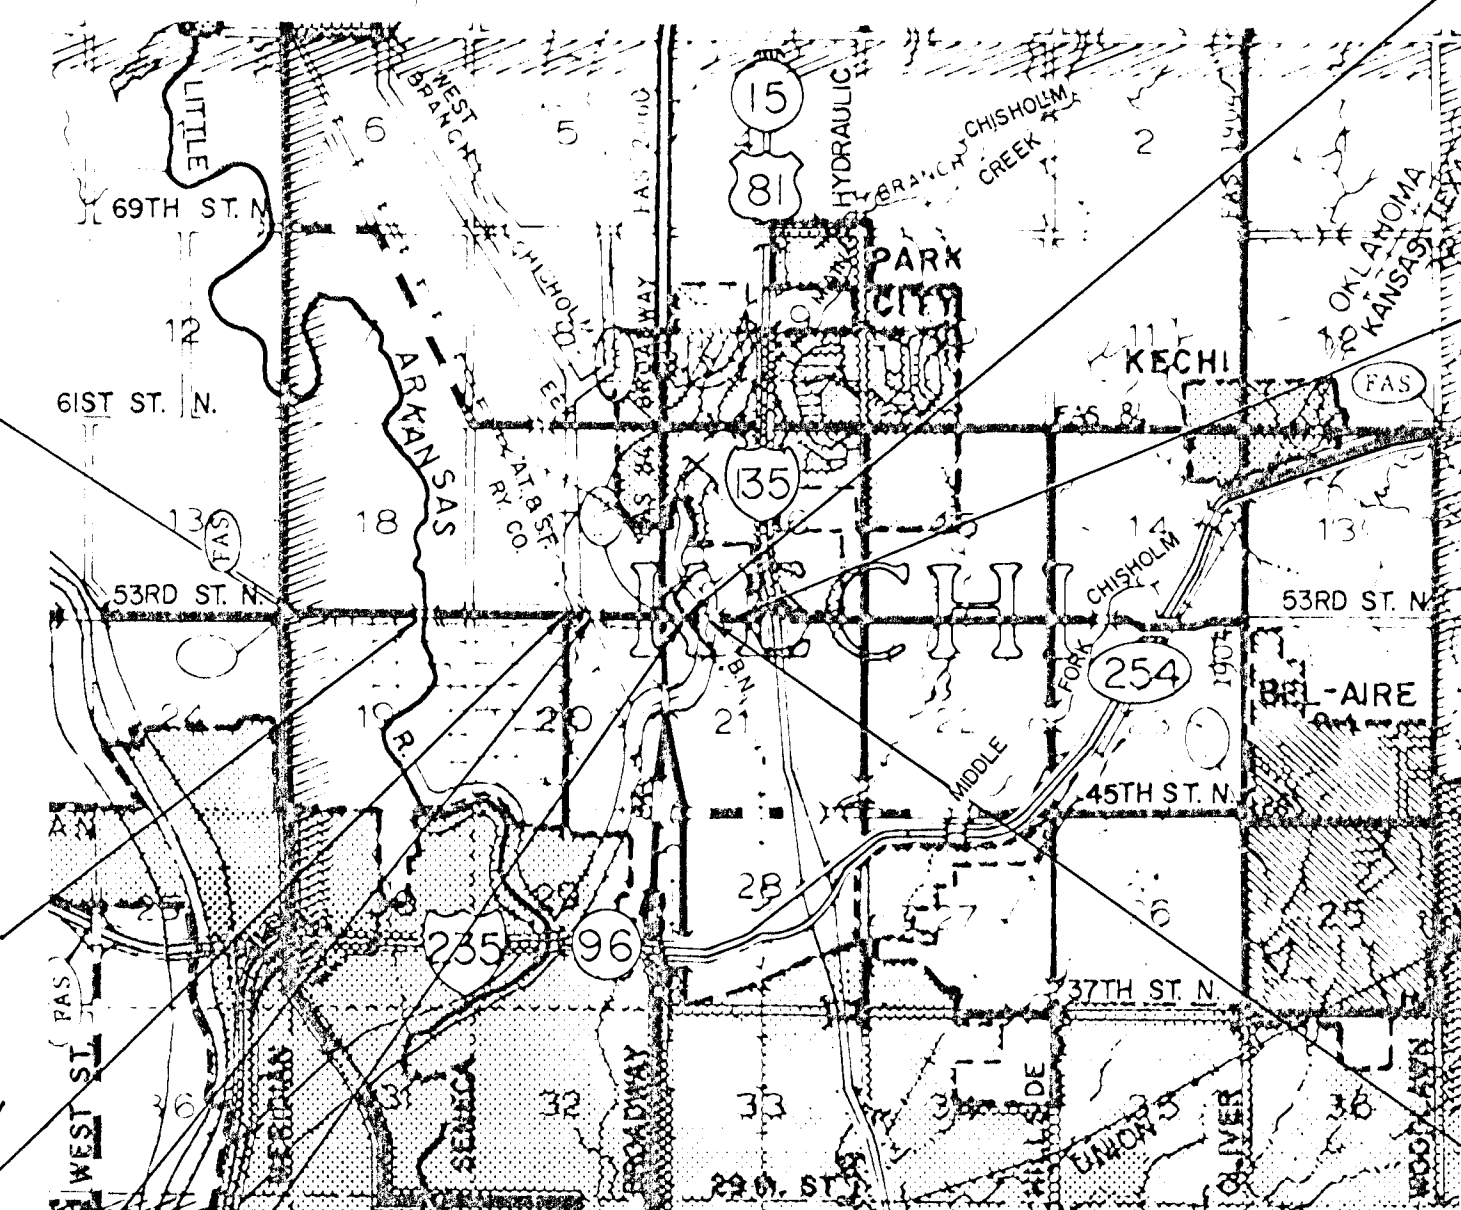

EXCEPTION for R.R.
Sta. 1060+50.95 to
Sta. 1060+60.97 = 100.2'

STA. 1077+70.75 END
Proj. 606-25, 26, W/2 27

SCALE: 1" = 1 MILE

NET LENGTH OF PROJECT	12,098.98	FT.	2.291	MILES
NET LENGTH OF BRIDGES		FT.		MILES
NET LENGTH OF ROAD	12,098.98	FT.	2.291	MILES
EXCEPTIONS	657.77	FT.	0.124	MILES
ADDITIONS		FT.		MILES
GROSS LENGTH OF PROJECT	12,756.75	FT.	2.416	MILES

EXCEPTION for
Br. No. 606-27-983
Sta. 1062+77.23 to
Sta. 1065+10.48 = 232.55'

SEP 3 1987
PRELIMINARY PLANS
FOR

COE Review

APPROVED
for *Ray D. Agnew*
CHIEF, OPERATIONS DIVISION
FOR THE DISTRICT ENGINEER
TULSA DISTRICT
CORPS OF ENGINEERS
DATE 10/1/87

PLANS PREPARED BY:

PROFESSIONAL ENGINEERING CONSULTANTS, P.A.
ENGINEERS
WICHITA, KANSAS

APPROVED:

COUNTY ENGINEER / DIRECTOR OF PUBLIC SERVICES

DATE:

APPROVED:

DATE:

CHAIRMAN
BOARD OF COUNTY COMMISSIONERS

FILED:

FILED IN THE OFFICE OF
THE SEDGWICK COUNTY CLERK

COUNTY CLERK

DATE: