


STATE OF KANSAS
DEPARTMENT OF TRANSPORTATION

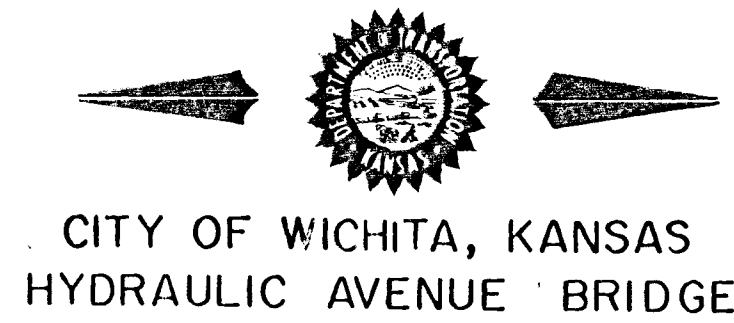

FHWA REGION NO.	STATE	PROJECT NO.	YEAR	SHEET NO.	TOTAL SHEETS
7	KANSAS	87U-1312-02		1	13
F.A. NO. BRO 0005 (83)					


INDEX OF SHEETS

SH. NO.	DESCRIPTION
1.	Title Sheet
2.	Typical Section
3-4.	Plan & Profile
5.	Contour Map
6.	Construction Layout
7-10.	Traffic Control
11-13.	Cross Sections

BRIDGE
GRADING
SURFACING
SEEDING
PAVEMENT MARKING

19 87 TRAFFIC CENSUS 12,400 VEHICLES PER DAY

DESIGN SPEED 45 M.P.H.

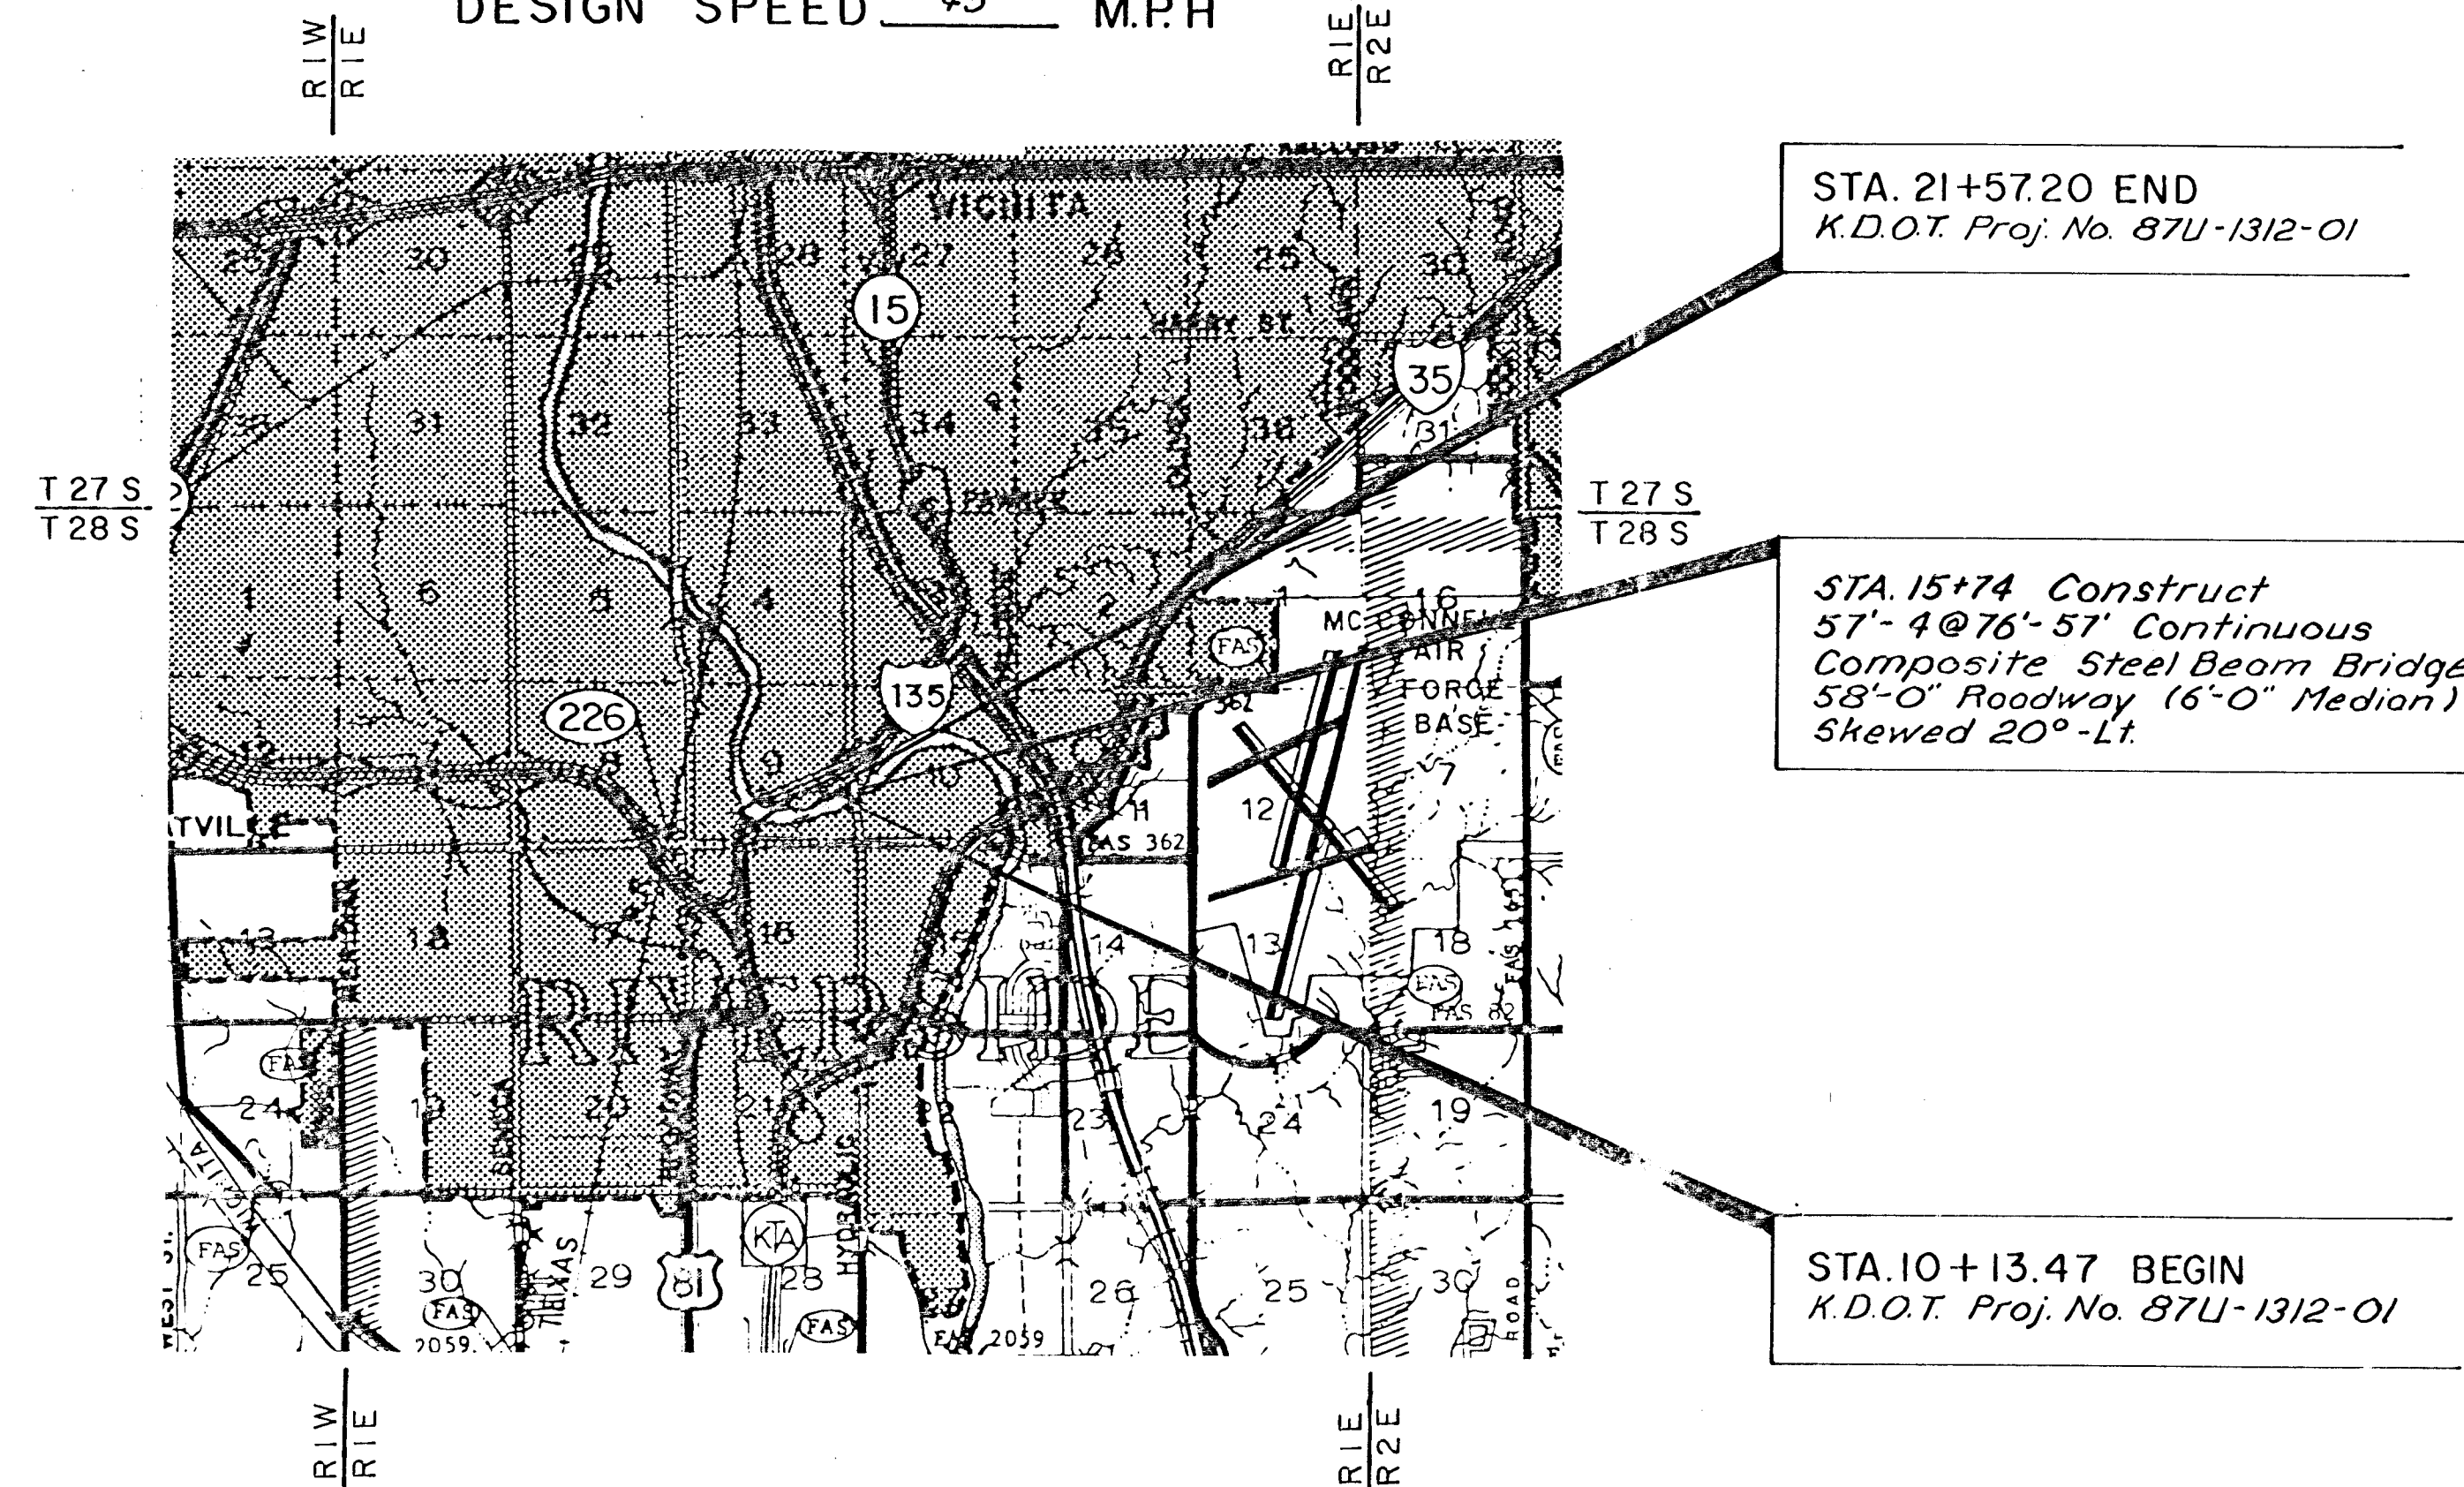

DESIGN DESIGNATION

AADT (2014)	18,000
DHV	10%
D	60%
T	11%
V	45 MPH
C of A	NONE

CONVENTIONAL SIGNS

COUNTY LINE	-----	CENTER LINE OF PROJECT	-----
CITY LIMITS	////	TERRACE	-----
STATE OR NATIONAL LINE	-----	CULVERTS	-----
TOWNSHIP, SECTION or GRANT LINE	-----	DROP INLET & STORM SEWER	-----
PROPERTY LINE	-----	ACCESS CONTROL	-----
HIGHWAY FENCE	-----	POWER POLE	-----
EXISTING FENCE	-----	TELEPHONE POLE	-----
GUARD FENCE	-----	MARSH	-----
CONSTRUCTION LIMITS	-----	HEDGE	-----
RIGHT OF WAY LINE	-----	TREES	-----
TRAVELED WAY	-----	PROFILE ELEVATION	-----
RAILROADS	-----	STREAM or CREEK	-----

GROSS LENGTH OF PROJECT 1143.73 FT.

EXCEPTIONS NONE

NET LENGTH OF PROJECT 1143.73 FT. 0.217 MILES

NET LENGTH OF BRIDGES 421.00 FT. 0.080 MILES

NET LENGTH OF ROAD 722.73 FT. 0.137 MILES

Scale: 1" = 1 Mile

APPROVED
BY *[Signature]*
DISTRICT ENGINEER
TULSA DISTRICT
DATE 1/3/90

NOV. 28 1989

PLANS PREPARED BY:
MID CONTINENT ENGINEERS

RECOM. FOR APPROVAL-DATE

CHIEF OF LOCAL PROJECTS
KANSAS DEPARTMENT OF TRANSPORTATION

APPROVED - DATE

STATE TRANSPORTATION ENGINEER
KANSAS DEPARTMENT OF TRANSPORTATION

RECOM. FOR APPROVAL-DATE

ENGINEER
FEDERAL HIGHWAY ADMINISTRATION
DEPARTMENT OF TRANSPORTATION

APPROVED - DATE

DIVISION ADMINISTRATOR
FEDERAL HIGHWAY ADMINISTRATION
DEPARTMENT OF TRANSPORTATION