




PUB. ROAD DIV. NO.	STATE	PROJECT NO.	FISCAL YEAR	SHEET NO.	TOTAL SHEETS
5	KANSAS	35W-871-35W -163346	1970	2	229

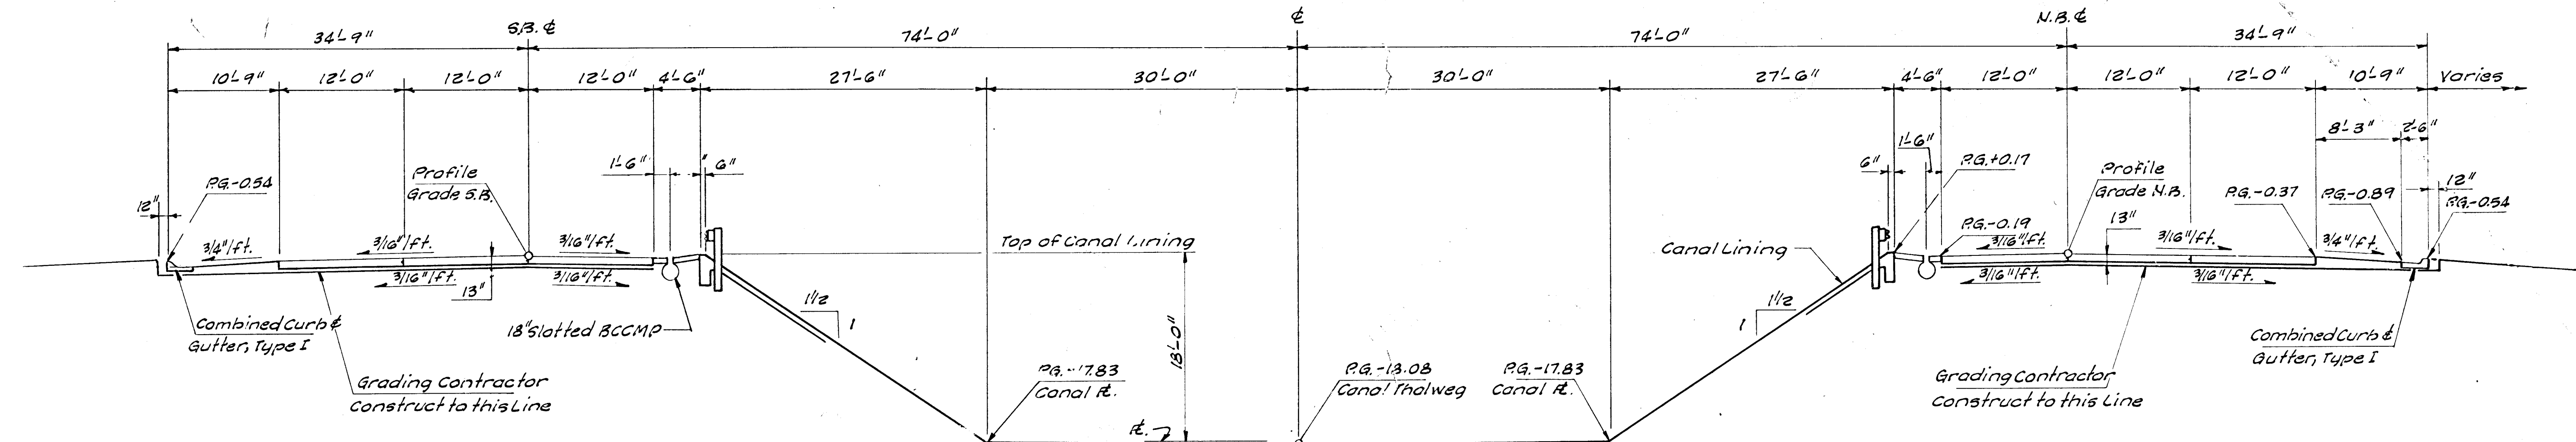

TYPICAL SECTION SOUTH OF MT. VERNON
Scale: 1/8"=1'-0" Sta. 221+00

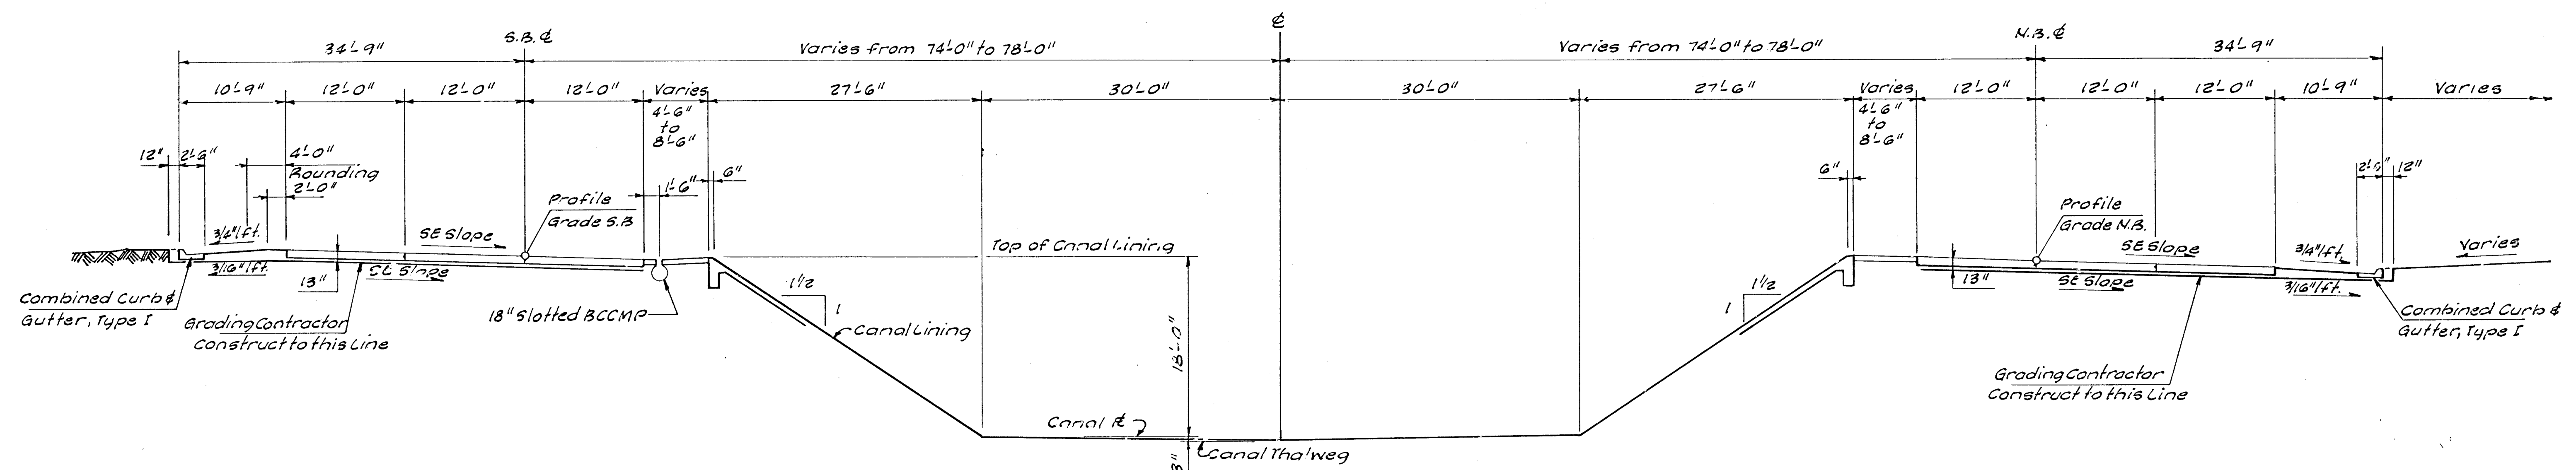

TYPICAL SUPERELEVATED WIDTH TRANSITION SECTION
Scale: 1/8" = 1'-0" Sta. 231+00

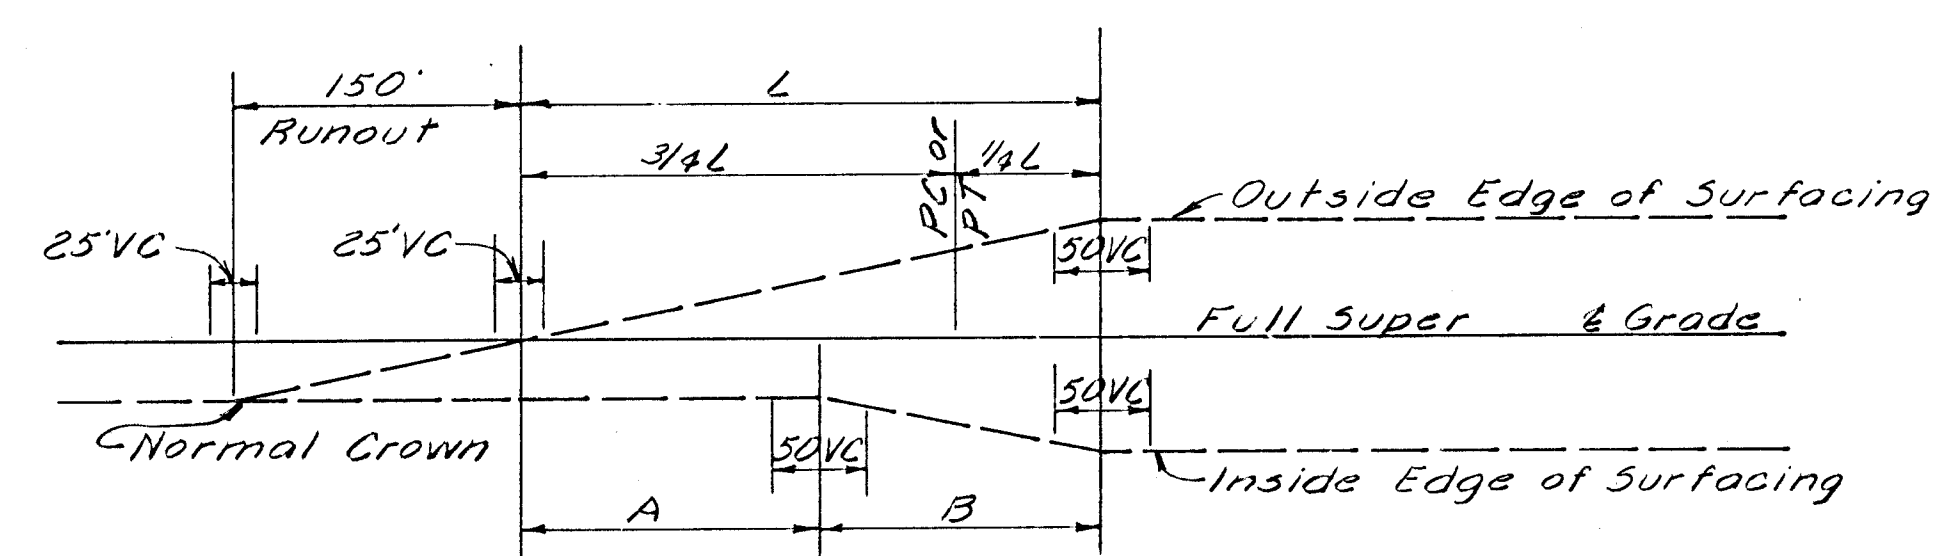

SUPERELEVATION DIAGRAM

STA. P.I. CURVE	DESIGN SPEED	S.E. FT. PER FT.	TRANSITION LIN. FT.			Dc
			L	A	B	
232+22.95 N.B.	70	0.030	300'	156.00	144.00'	1° 00'
234+74.53 S.B.	70	0.030	300'	156.00	144.00'	1° 00'

3				
2				
1				
NO.	DATE	REVISIONS	BY	APP'D
STATE HIGHWAY COMMISSION OF KANSAS TYPICAL SECTIONS MAINLINE				
WILSON & COMPANY ENGINEERS & ARCHITECTS SALINA, KANSAS				
DESIGNED	<i>D.C.T.</i>	TRACED	<i>J.F.B.</i>	CHECKED <i>H.J.B.</i>