
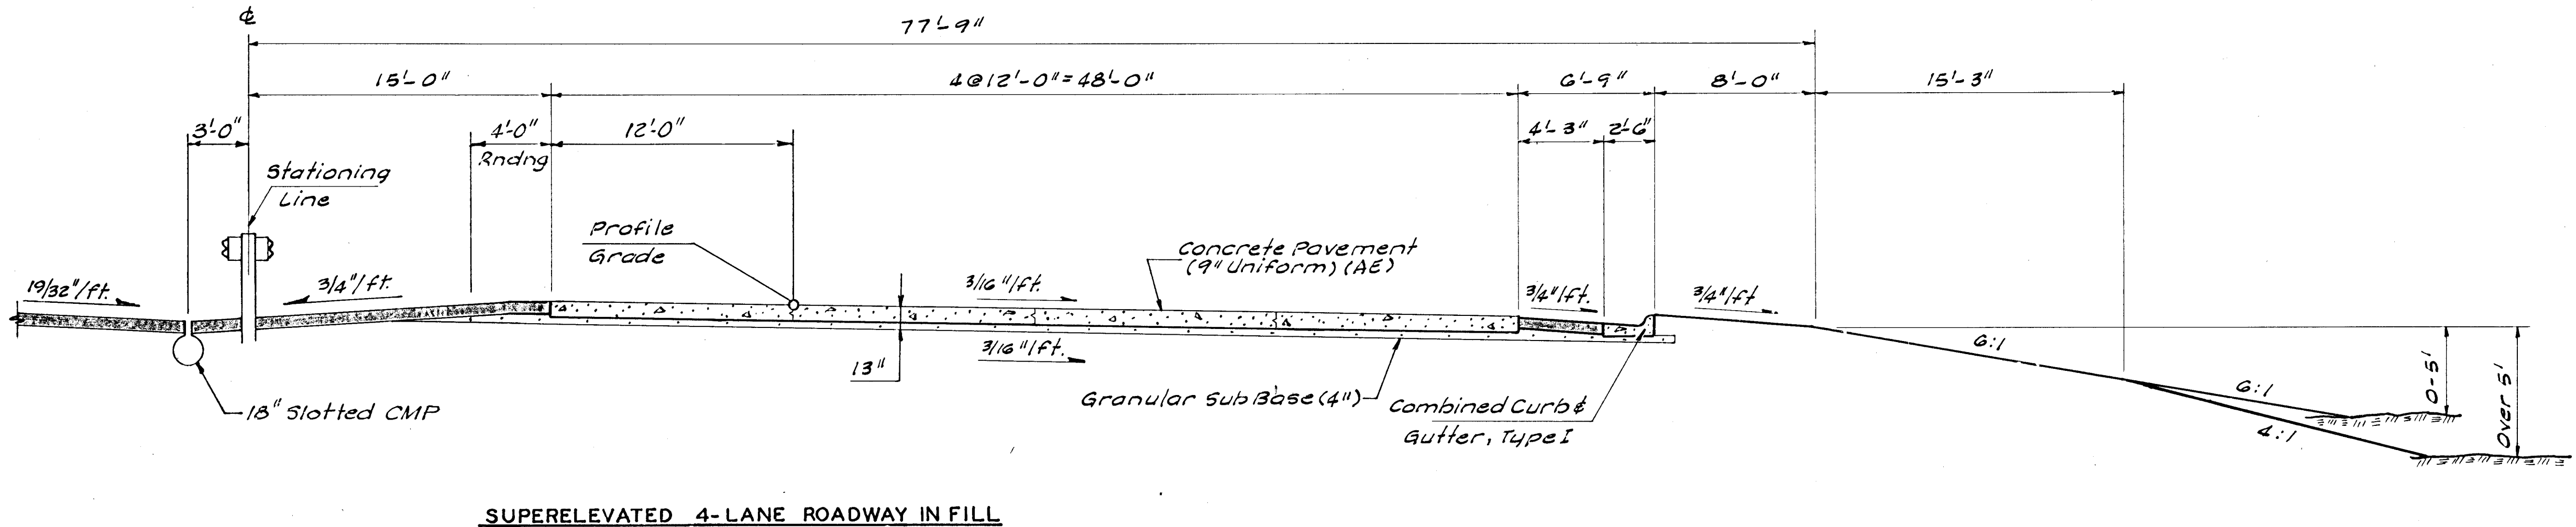
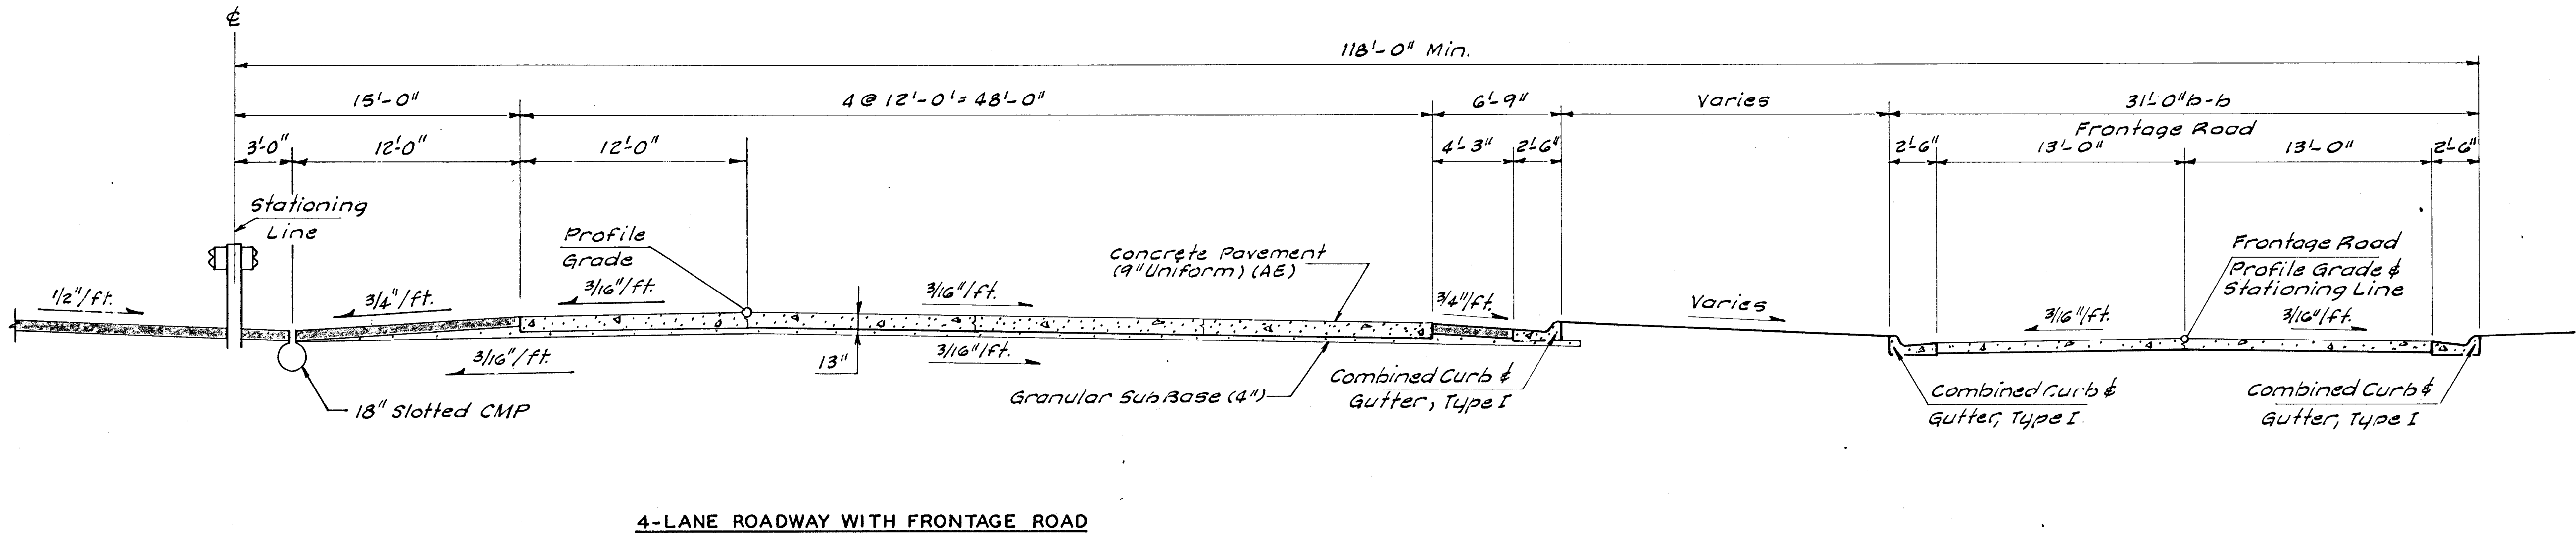


PUB. ROAD DIV. NO.	STATE	PROJECT NO.	FISCAL YEAR	SHEET NO.	TOTAL SHEETS
5	KANSAS	35N-87I-35W -1133146	1970	5	229

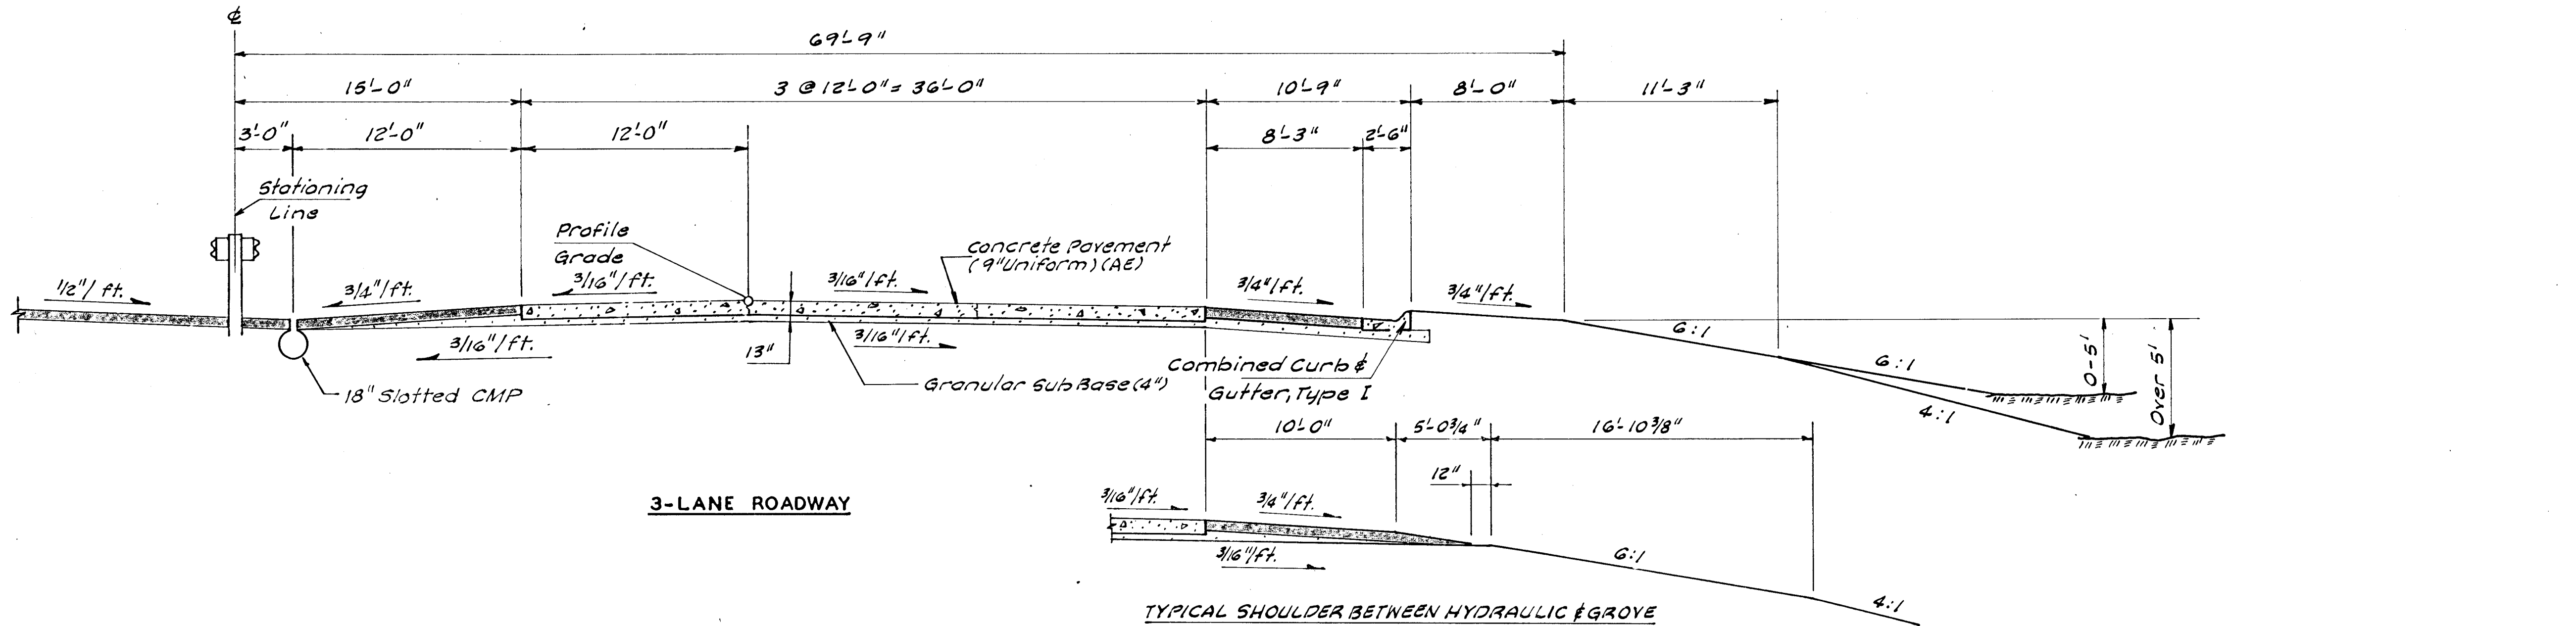

TYPICAL HALF SECTIONS - KELLOGG AVENUE CROSSROAD
Scale: 1" = 5'-0"

3					
2					
1	11 May 71	Depress Median, Slope Lane 3, PG	DCT	CHP	
NO.	DATE	REVISIONS	BY	APP'D	
STATE HIGHWAY COMMISSION OF KANSAS					
TYPICAL SECTIONS CROSSROADS KELLOGG AVENUE					
WILSON & COMPANY ENGINEERS & ARCHITECTS SALINA, KANSAS					
DESIGNED	D.C.T.	TRACED	J.F.B.	CHECKED	H.J.B.