


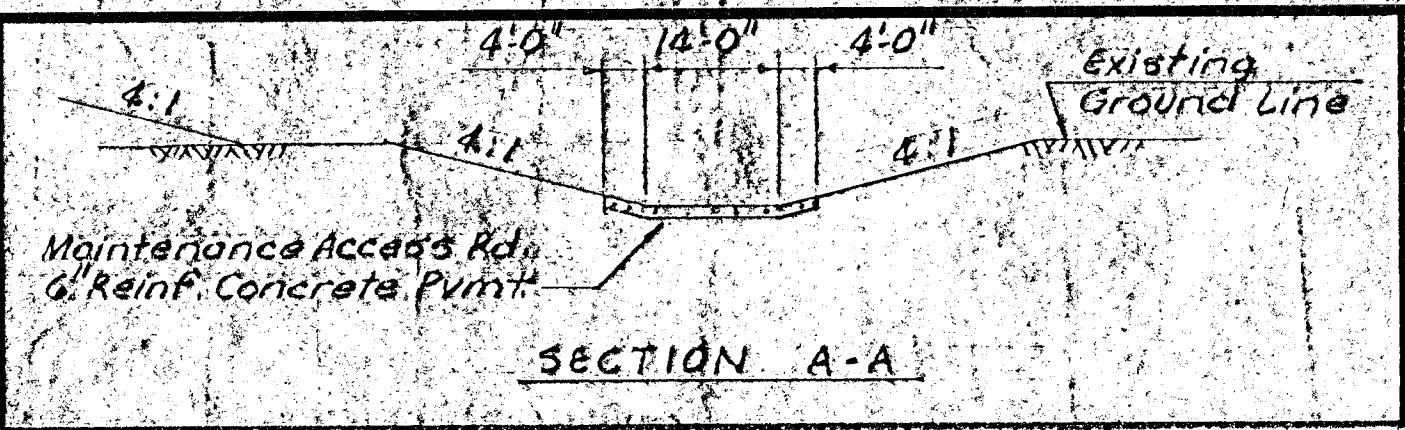

PUB. ROAD DIV. NO.	STATE	PROJECT NO.	FISCAL YEAR	SHEET NO.	TOTAL SHEETS
5	KANSAS	#	1970	25	

#35W-87 I-35W-1(33)46

WICHITA DRAINAGE CANAL

Sta. 23+85.36
Const. 14'x14'x10' R&B
Maintenance Equipment Pass
See 3rd Vol.

NO.	DATE	REVISIONS	BY	APP'D
STATE HIGHWAY COMMISSION OF KANSAS				
MT. VERNON ROAD PLAN				
STA 36+00 TO STA 50+00				
WILSON & COMPANY ENGINEERS & ARCHITECTS SALINA, KANSAS				
DESIGNED: G45	TRACED: J.F.B.	CHECKED: DCT		