
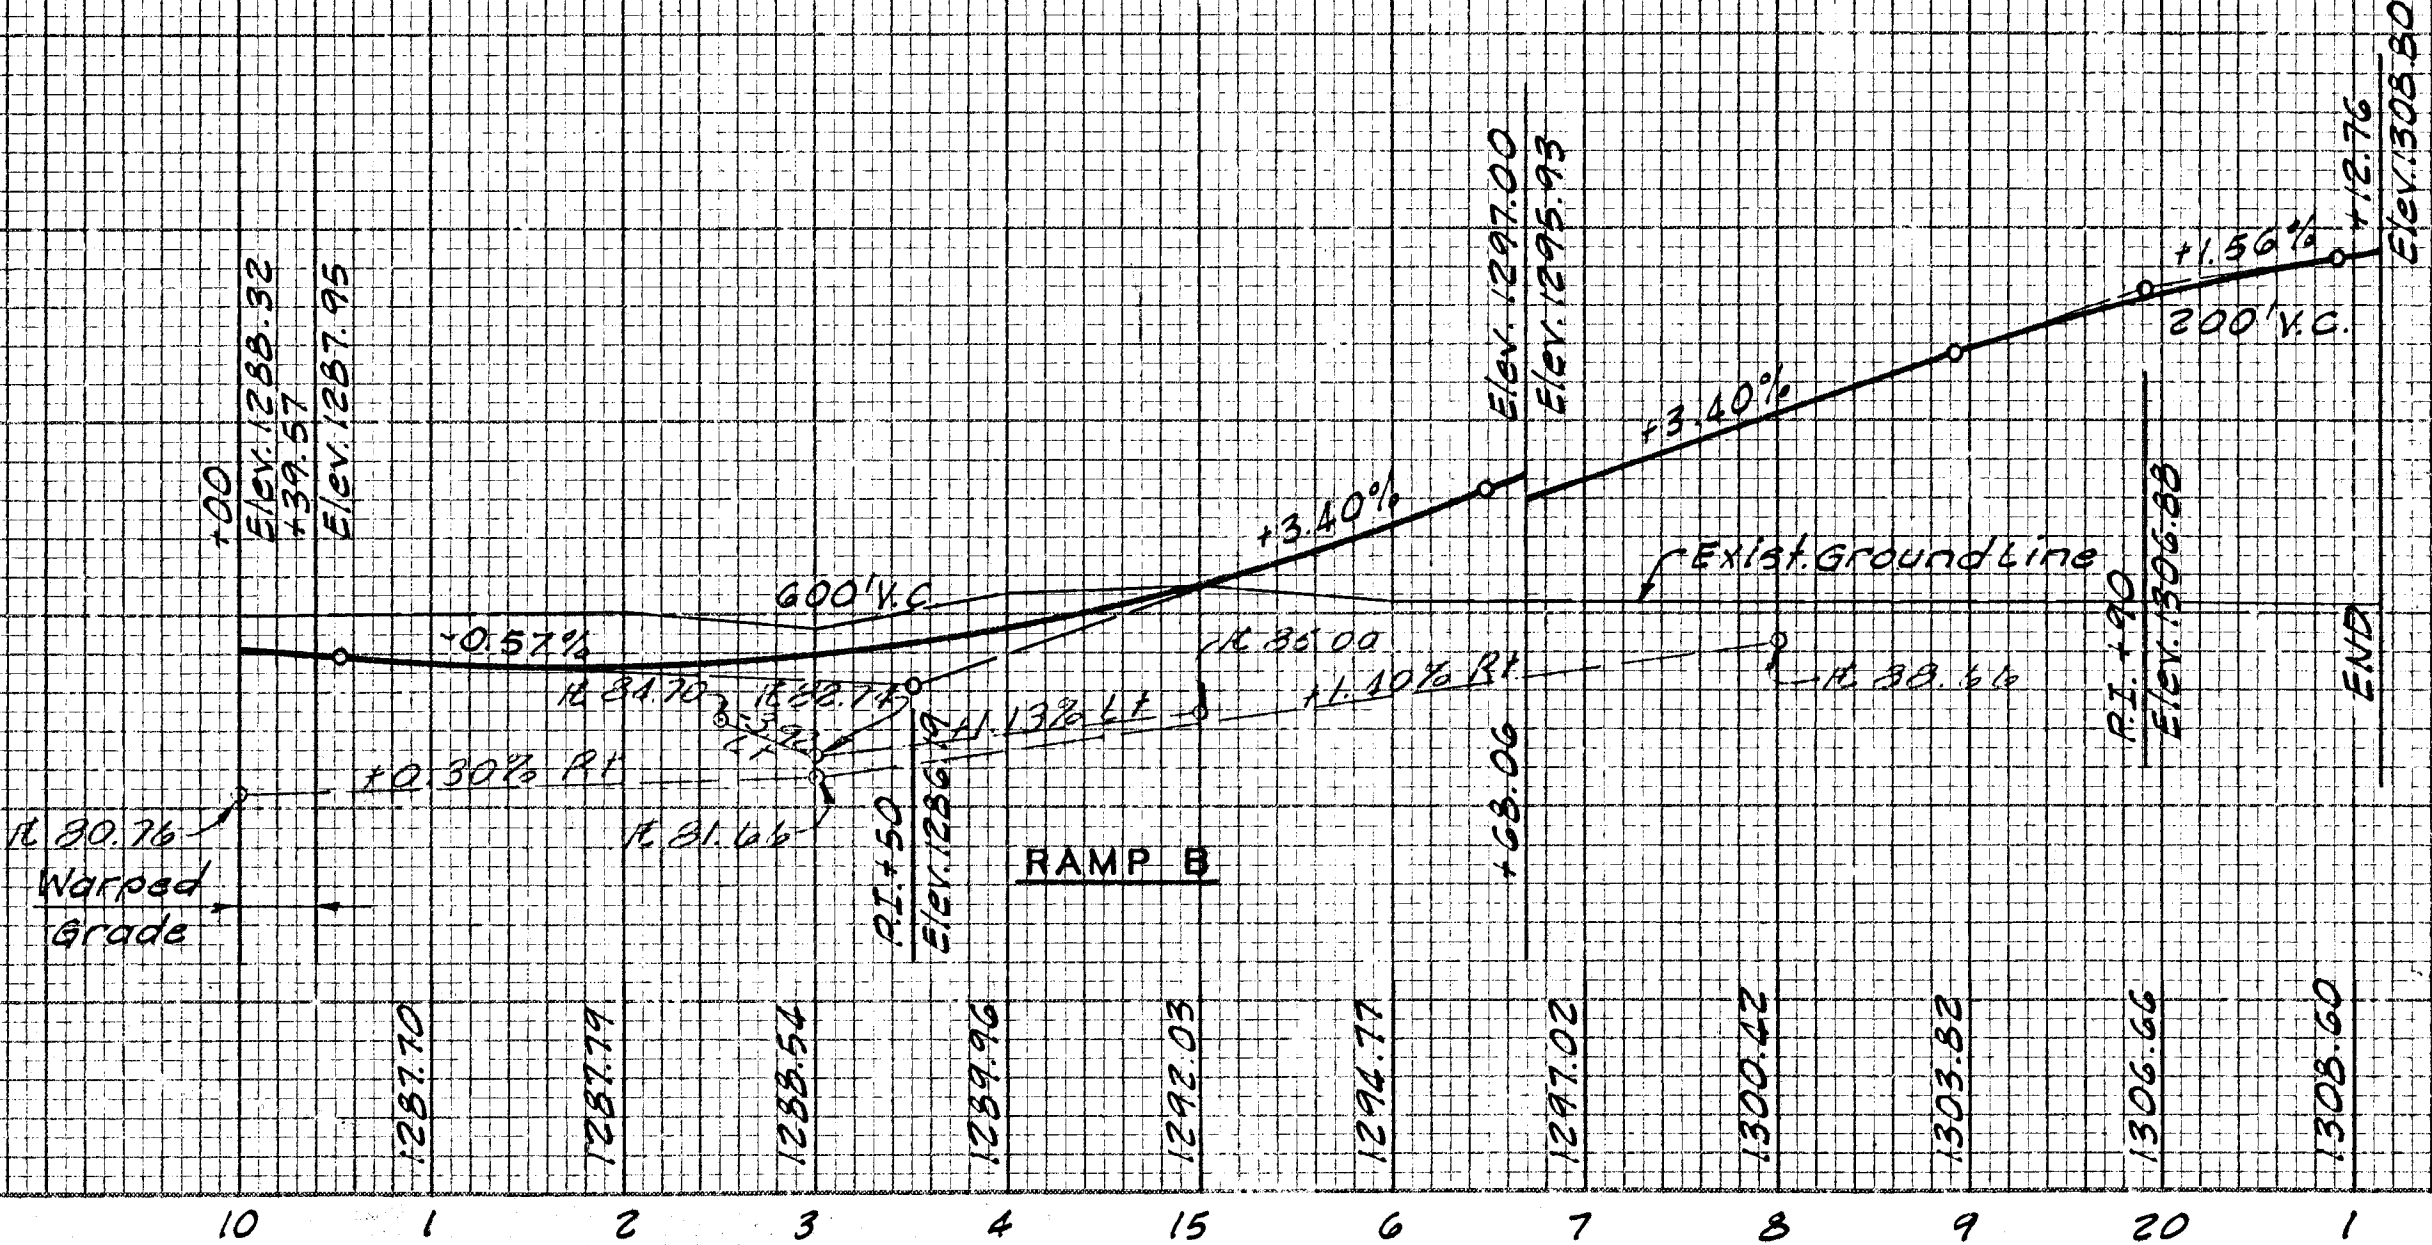
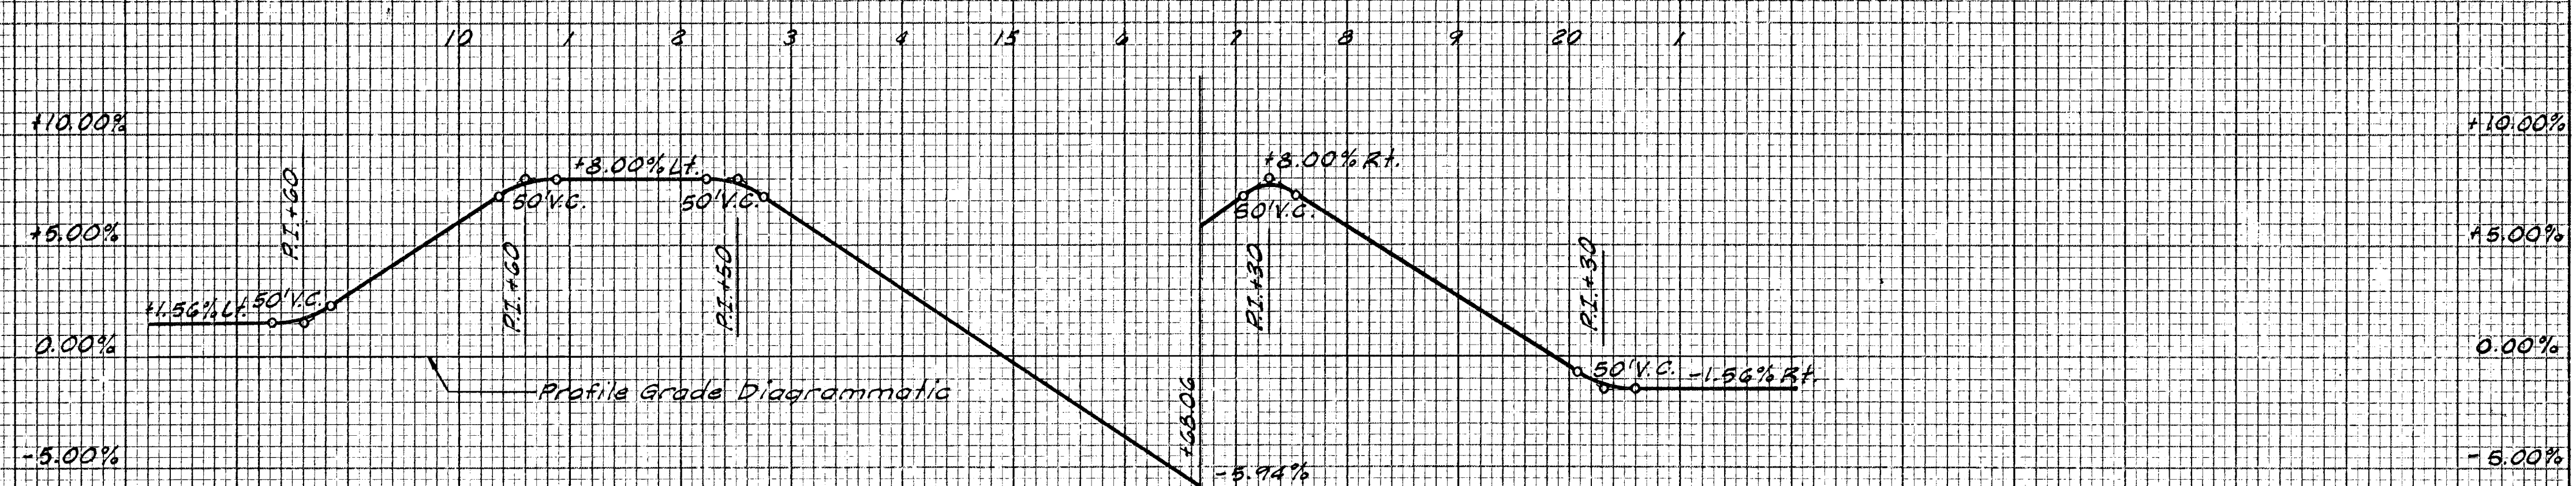
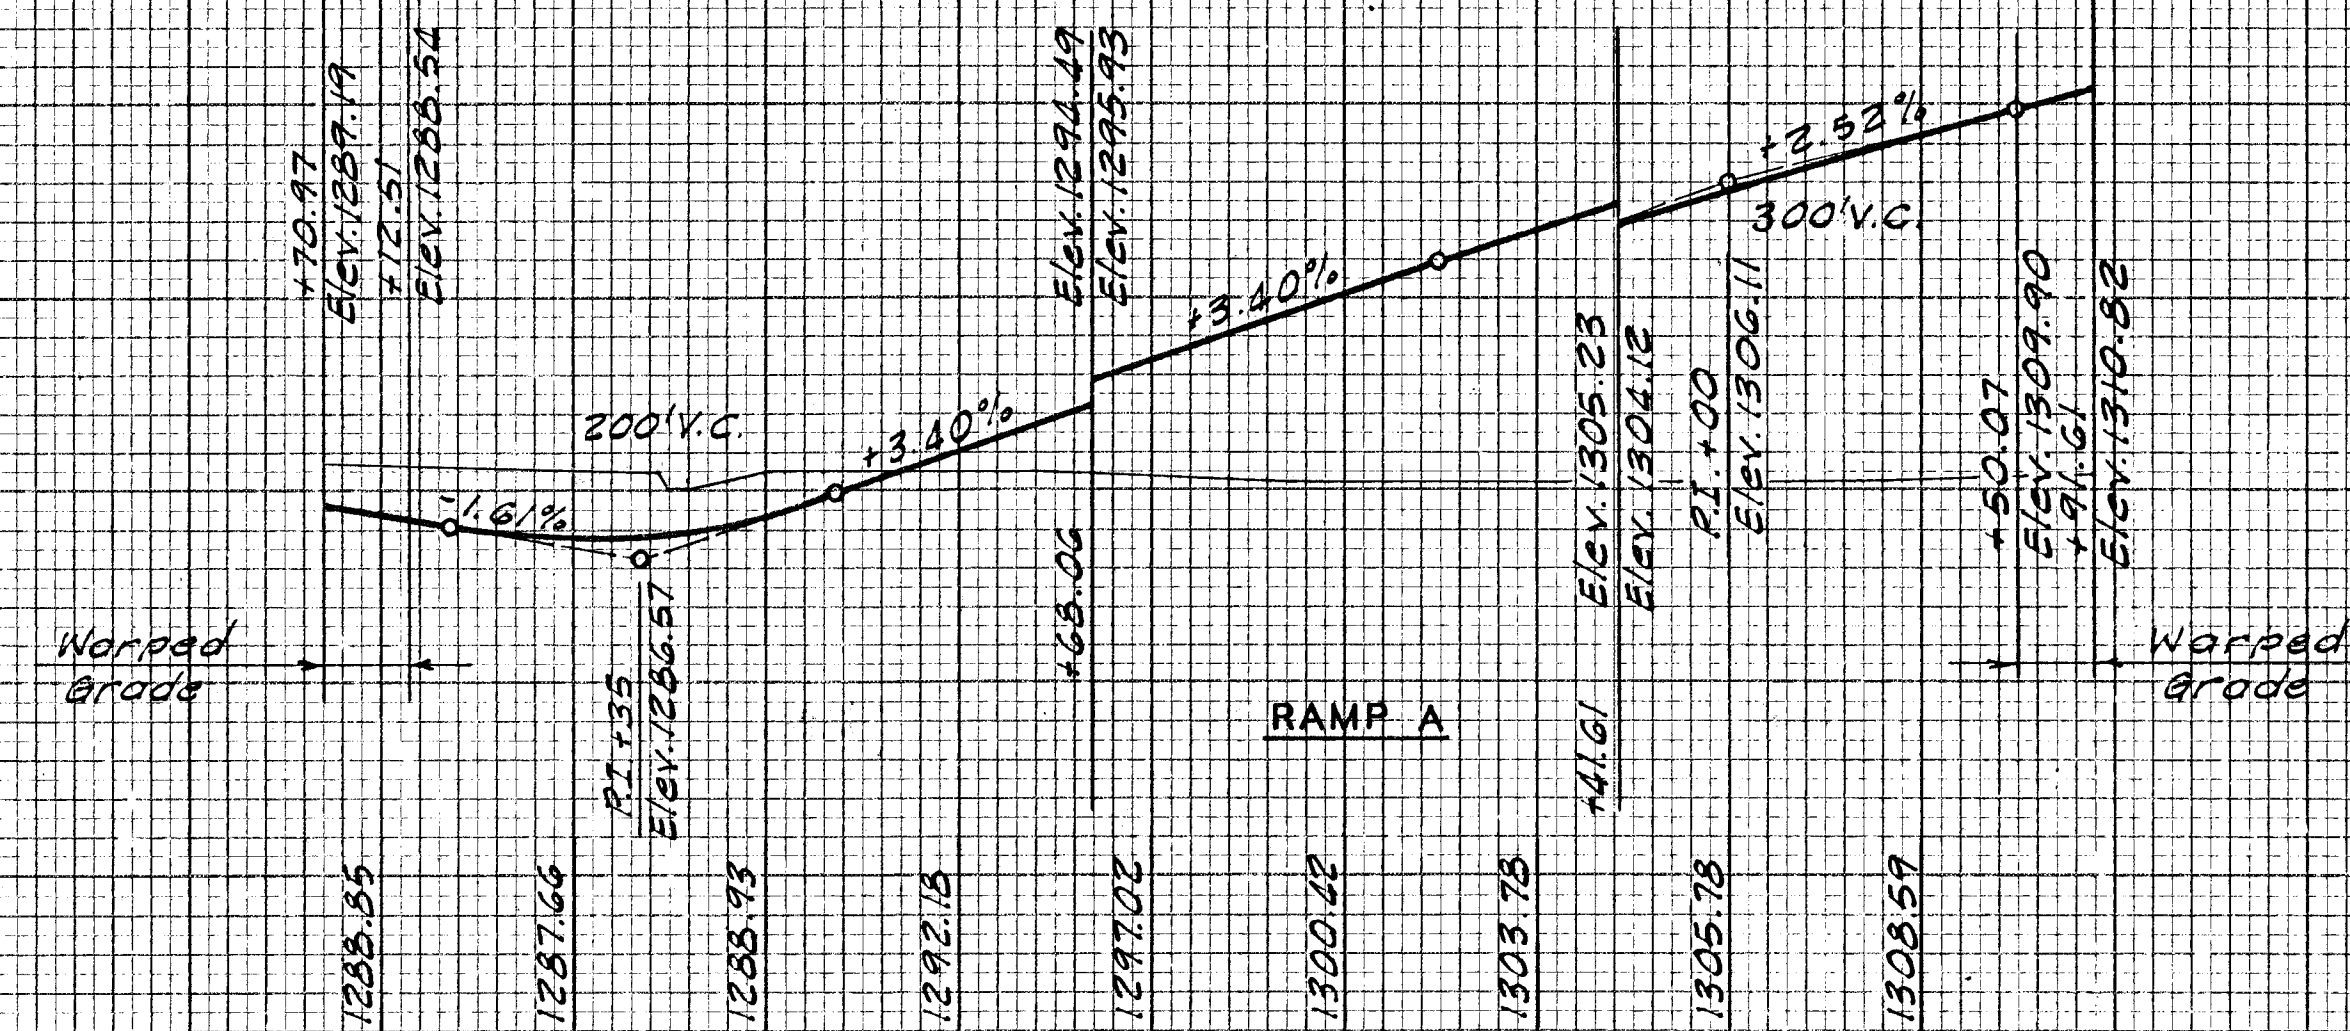


PUB. ROAD DIV. NO.	STATE	PROJECT NO.	FISCAL YEAR	SHEET NO.	TOTAL SHEETS
5	KANSAS	35W-87 I-35W -1(33)46	1970	47	229

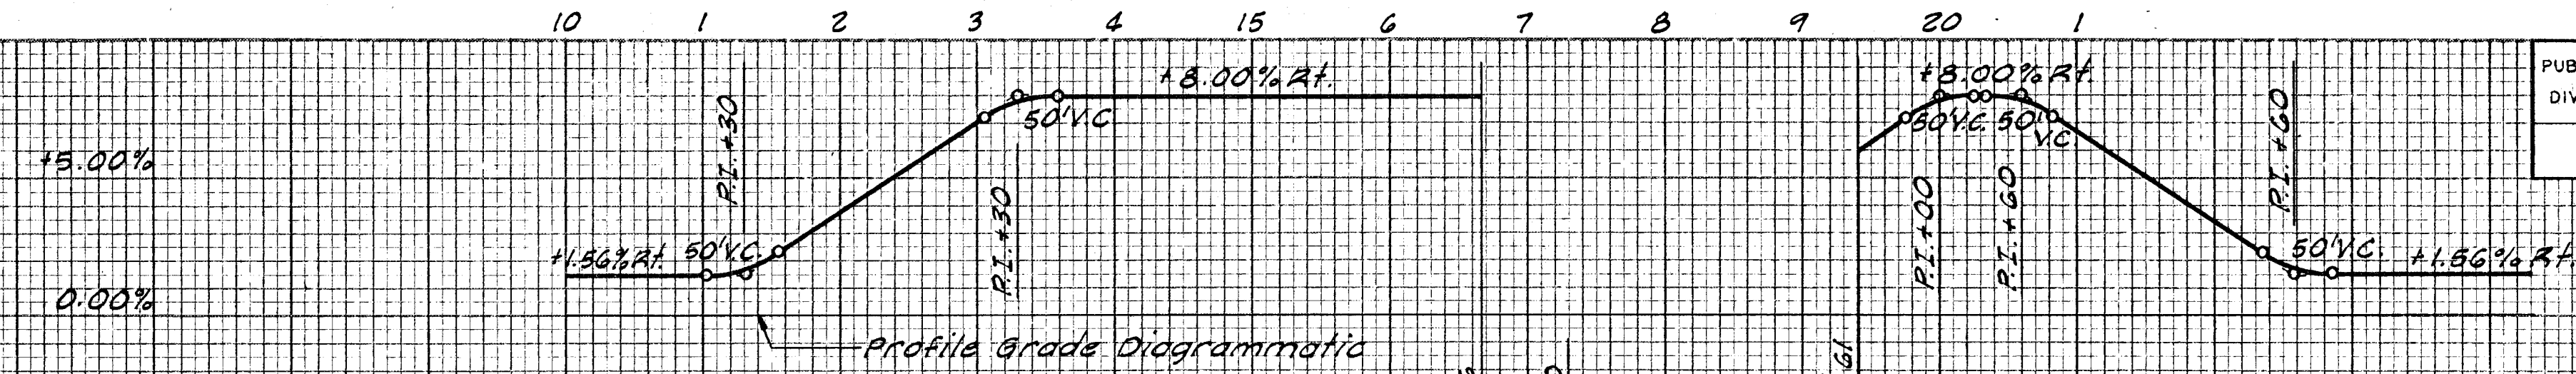

HARRY ST. INTERCHANGE RAMP PROFILES

Received DEC 27 1971 64-100C

FINAL SURVEY		BY	DATE
NOTED			
PLOTTED			
TEMPLATE			
AREAS			
AREAS CHECKED			
NO			

ORIGINAL SURVEY	BY	DATE
SUMMEYED		
PLOTTED		
TEMPLATE		
AREAS		
AREAS CHECKED		
NO.		