




+10.00% 9 20 1 2 Lin. 52 Lin. 53

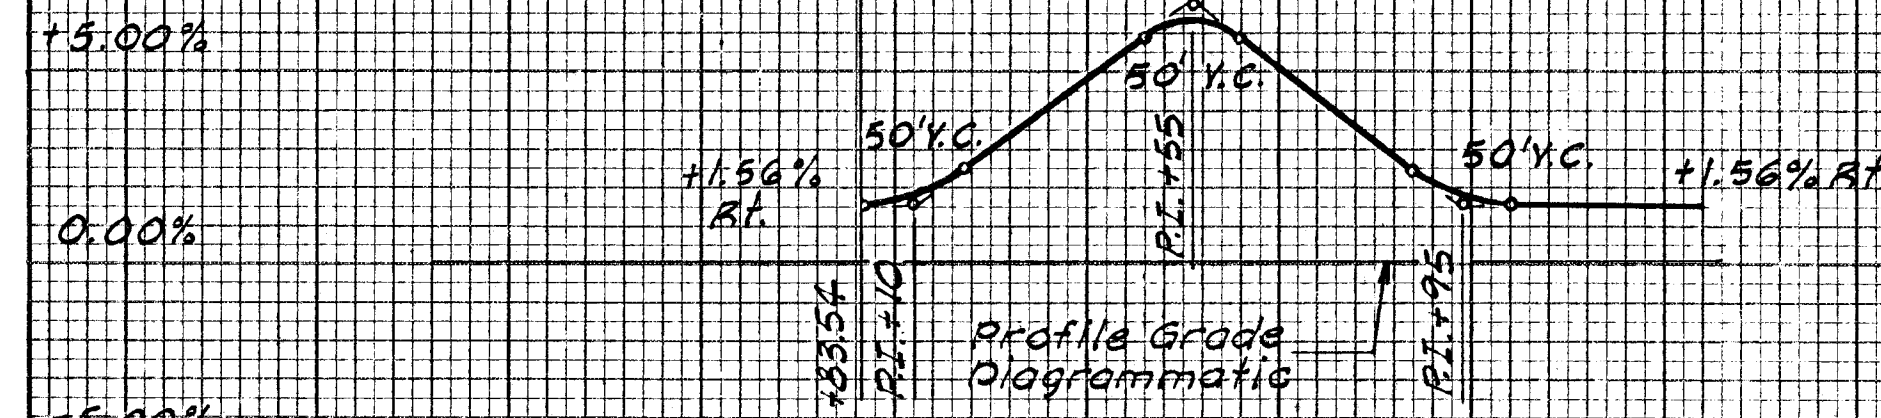


SUPERELEVATION DIAGRAM - RAMP A-1

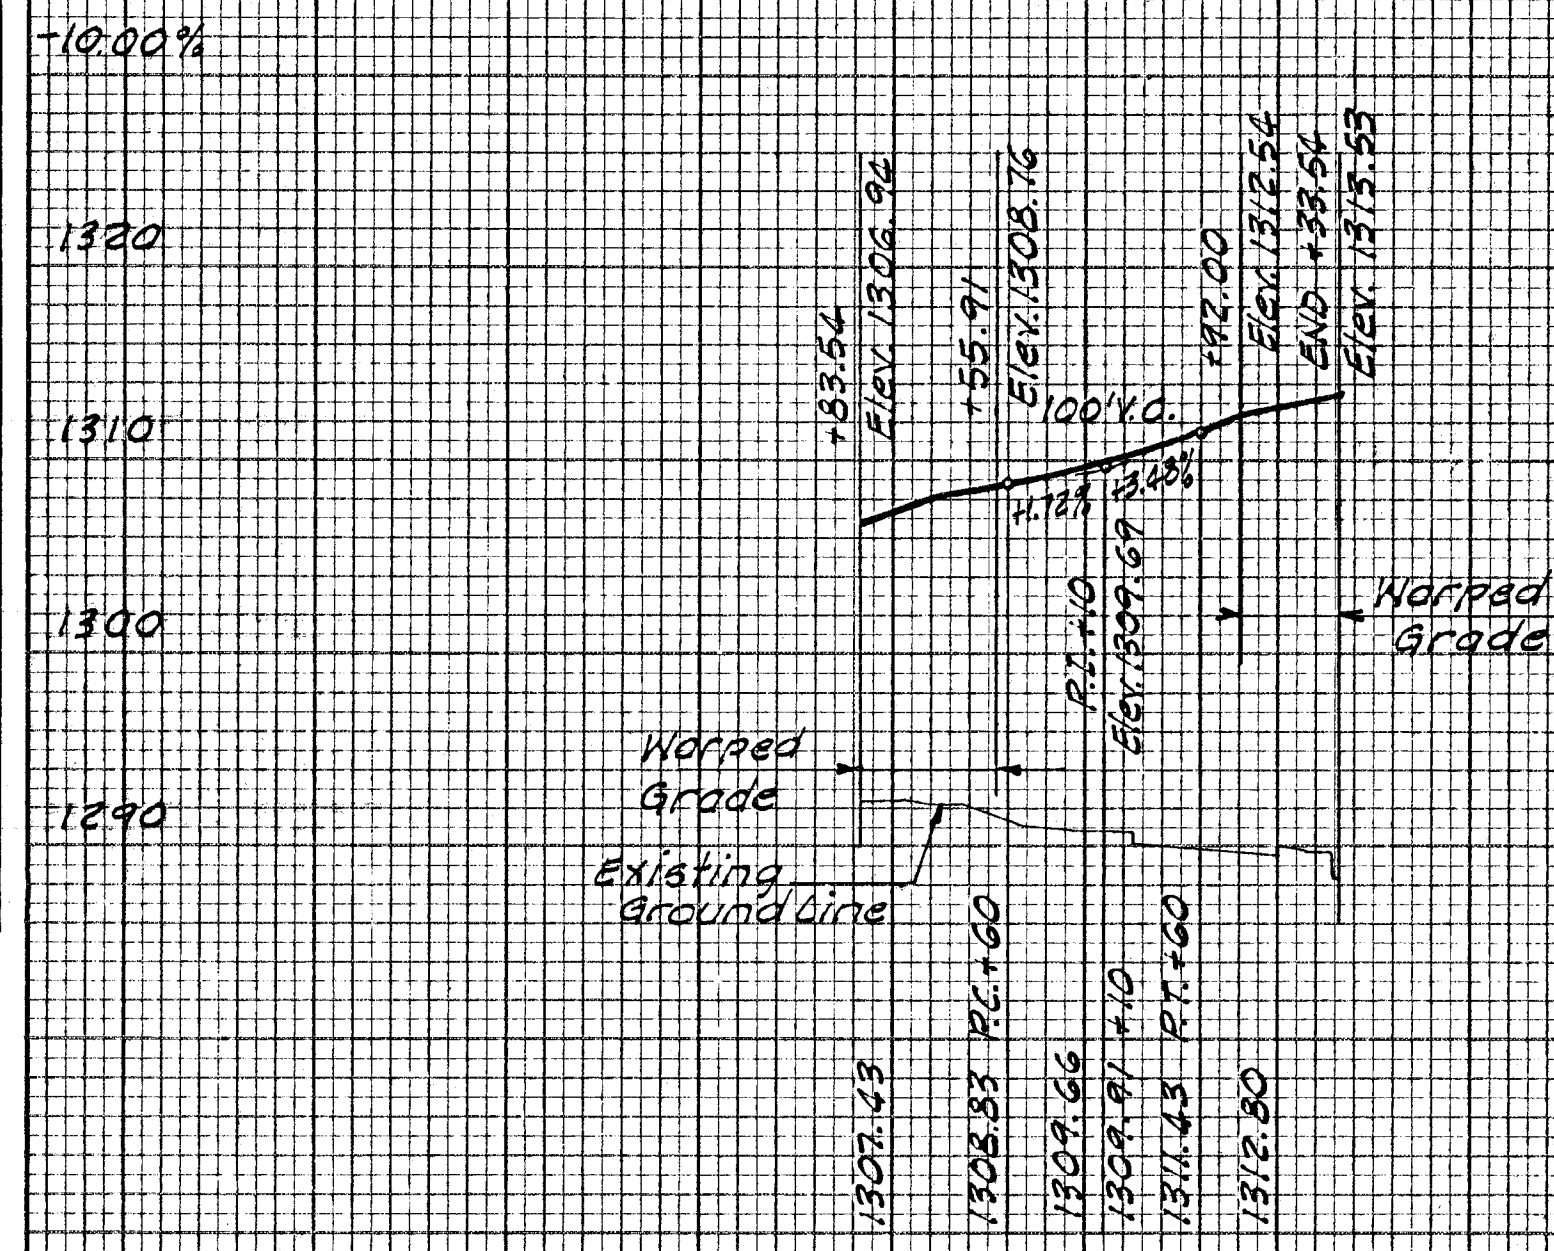

RAMP A-1

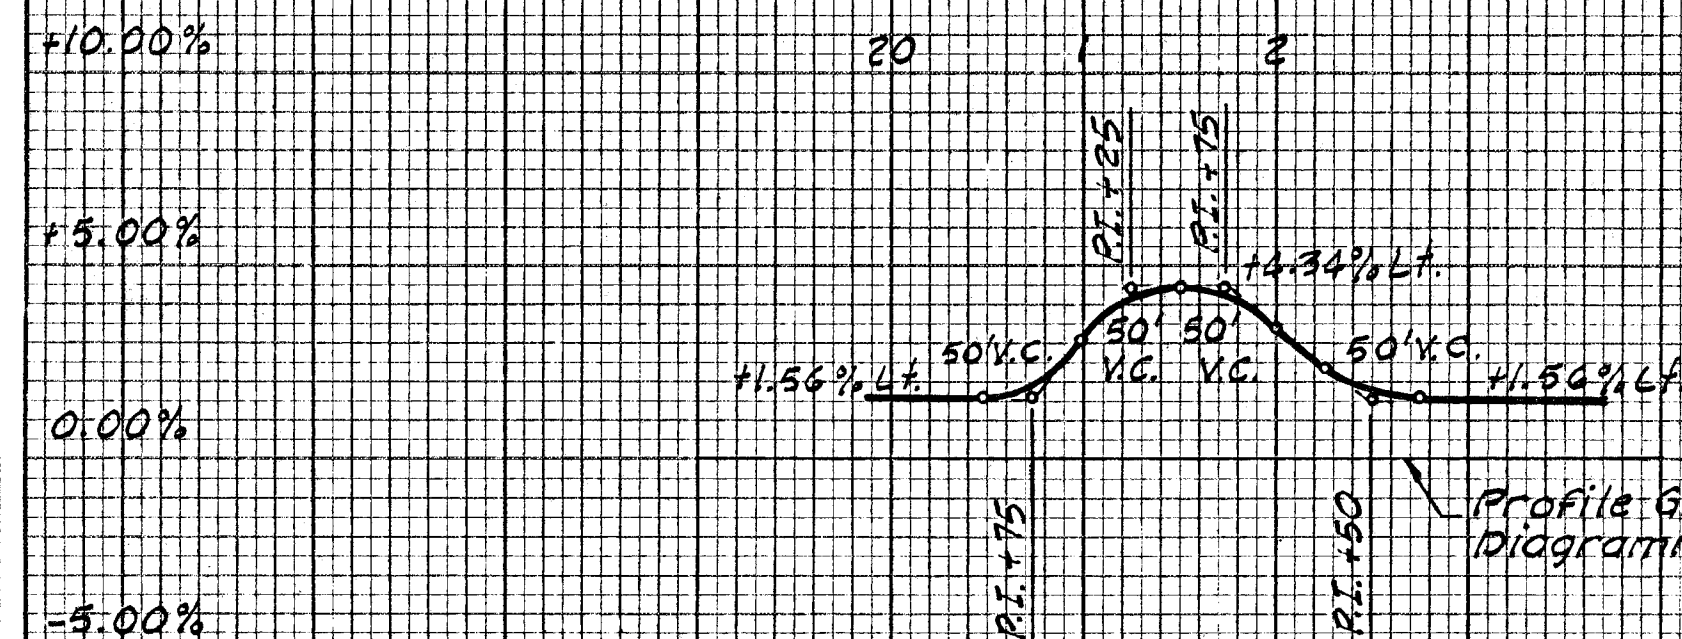


SUPERELEVATION DIAGRAM - RAMP B-1

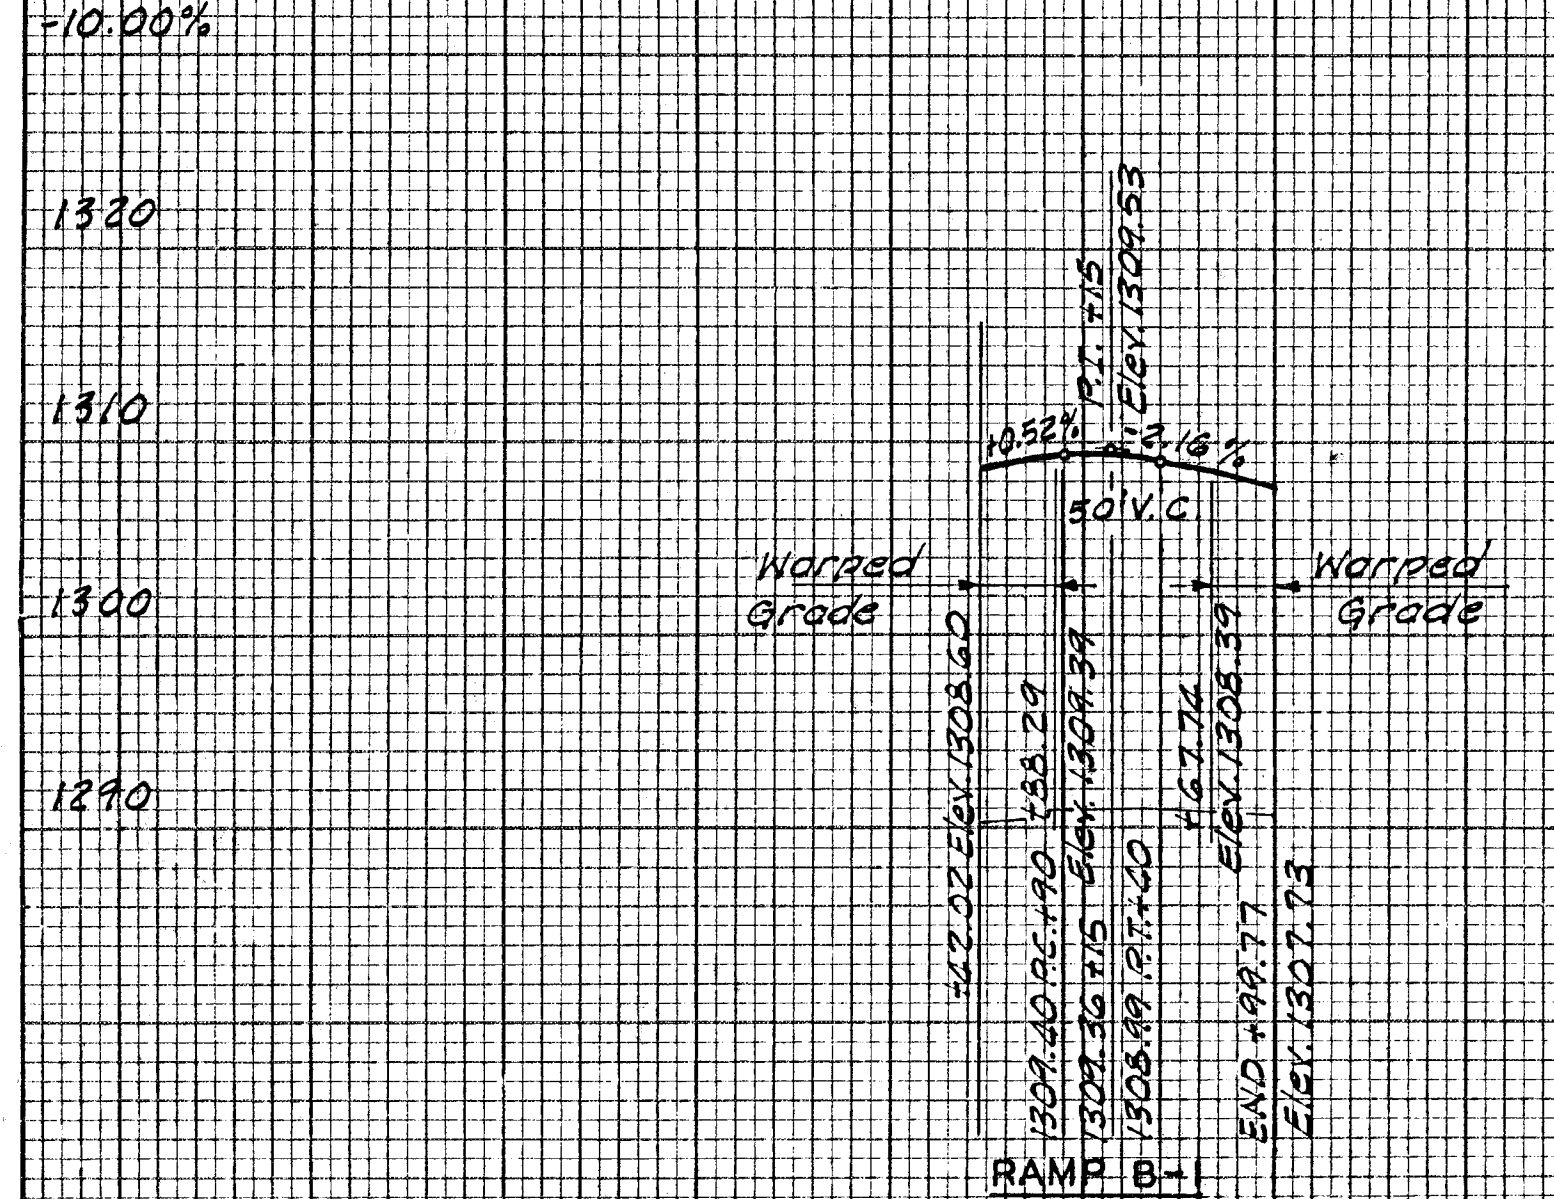


RAMP B-1


9 20 1 2 Lin. 43 Lin. 42

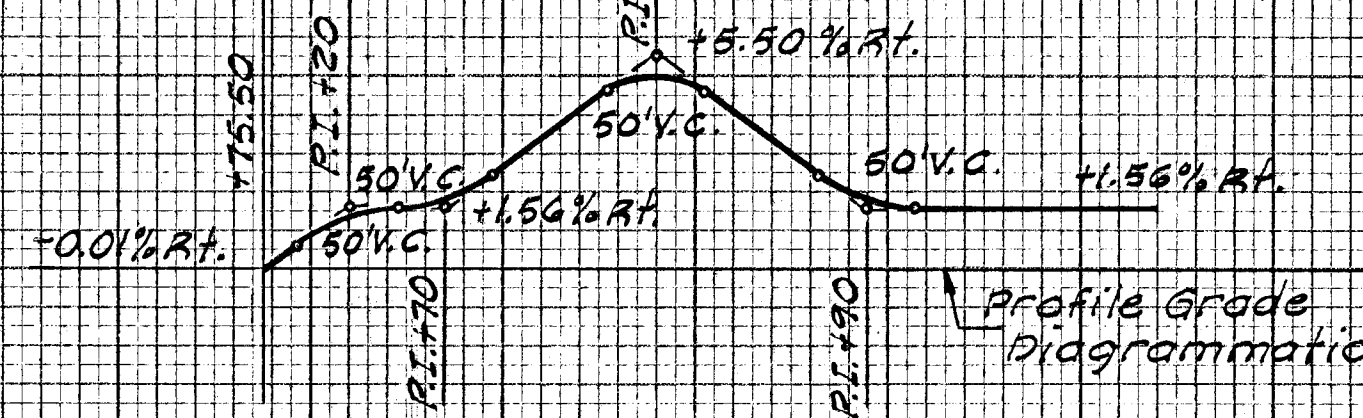


SUPERELEVATION DIAGRAM - RAMP C-1

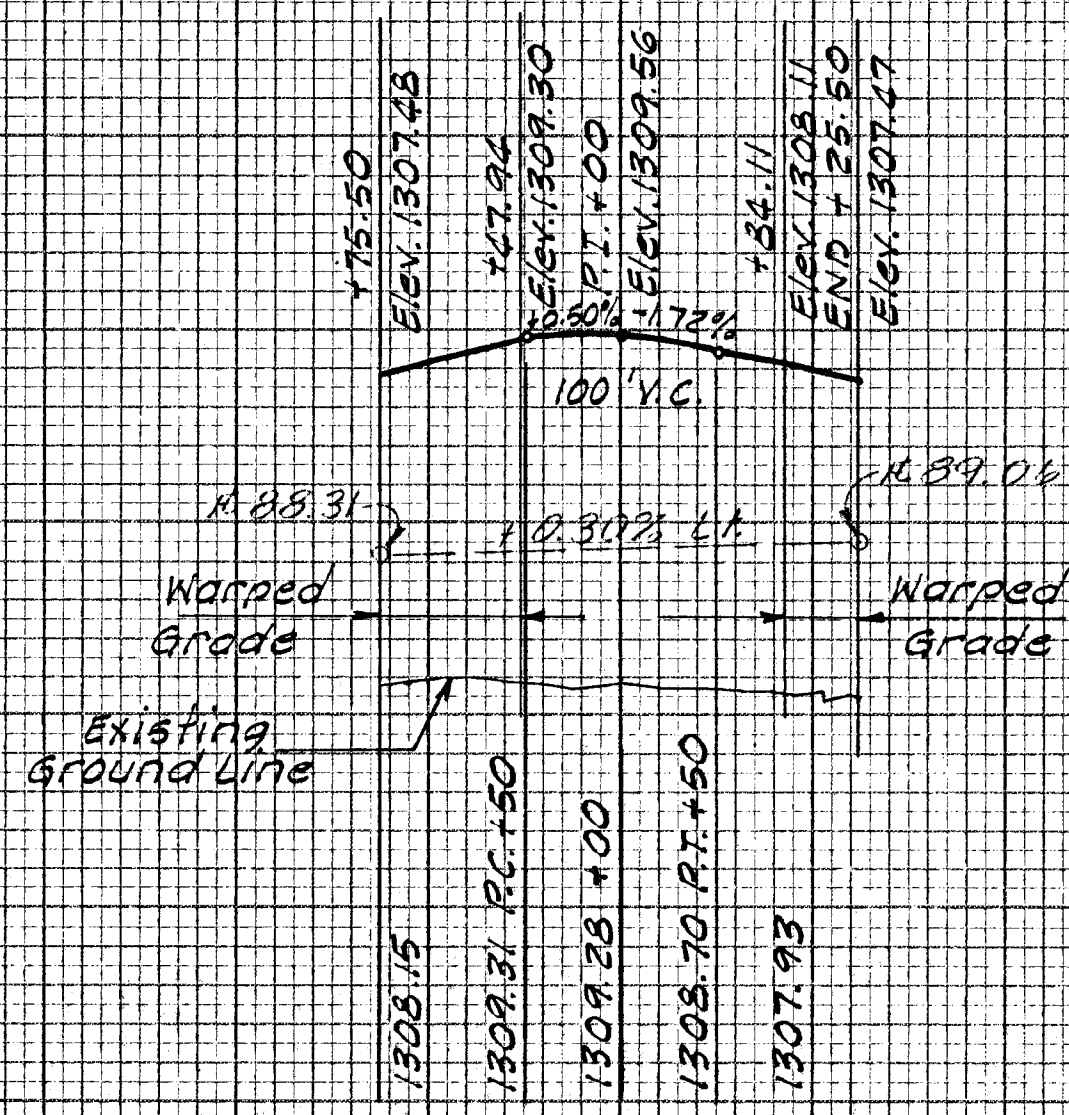

RAMP C-1

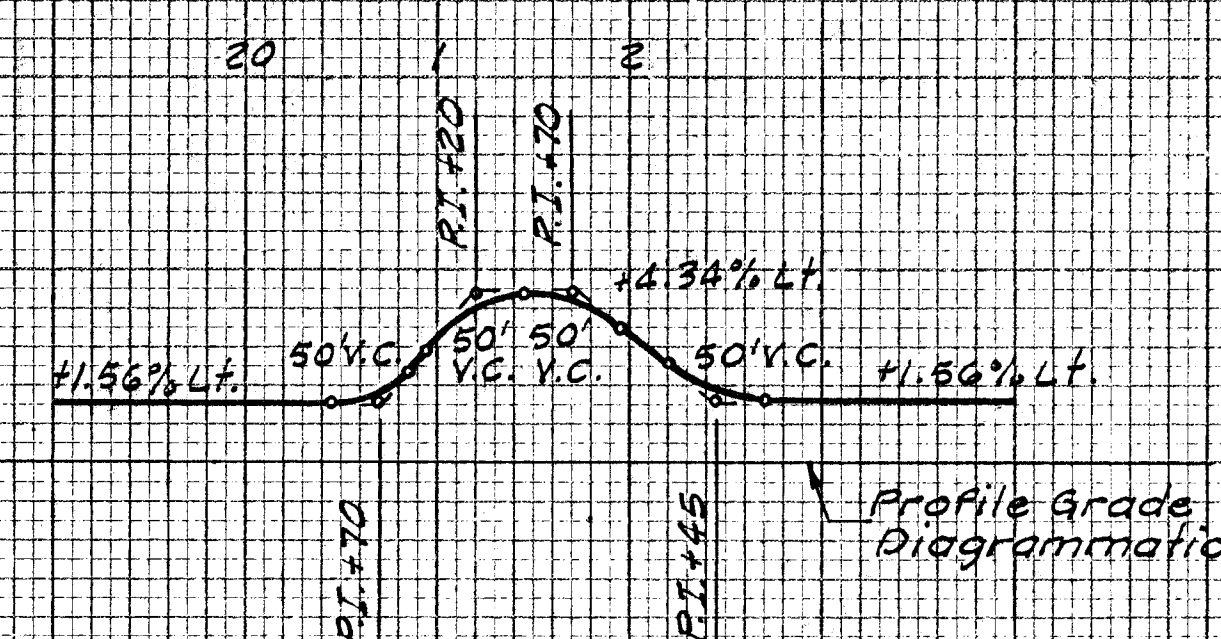

SUPERELEVATION DIAGRAM - RAMP D-1

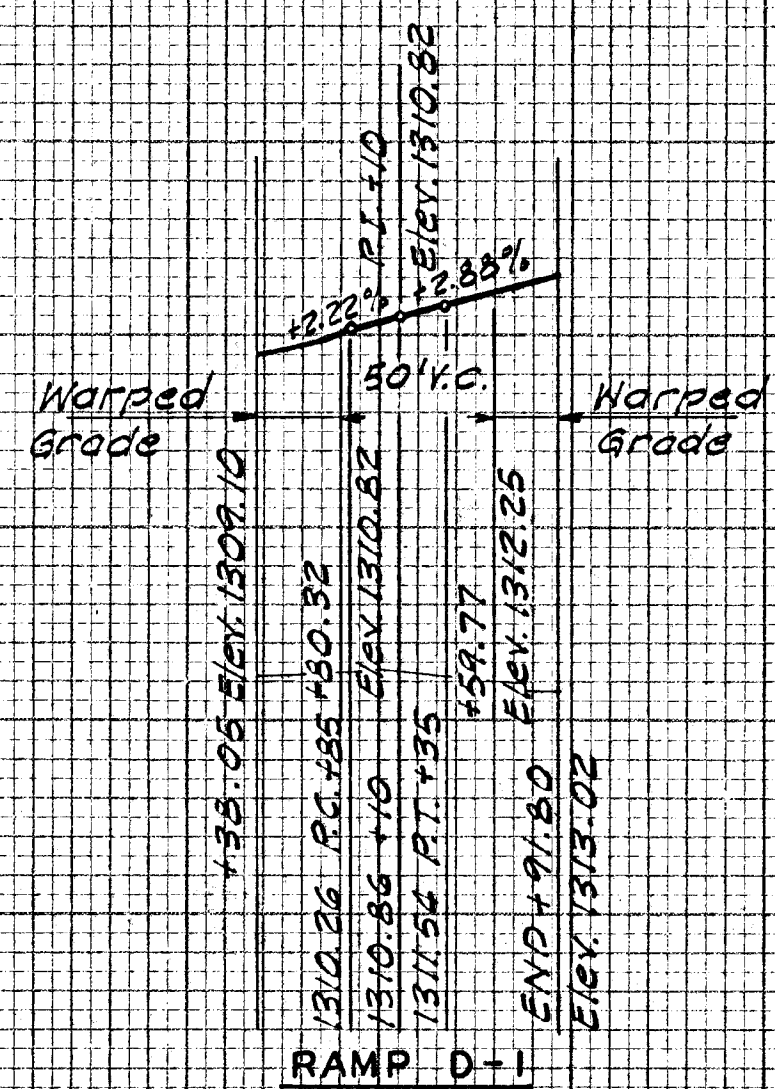

RAMP D-1

PUB. ROAD DIV. NO.	STATE	PROJECT NO.	FISCAL YEAR	SHEET NO.	TOTAL SHEETS
5	KANSAS	35N-87E-35N -1133146	1970	55	22

DATE	BY	DATE	BY
SURVEYED		SURVEYED	
NOTED		NOTED	
AREAS CHECKED		AREAS CHECKED	
NO		NO	

DATE	BY	DATE	BY
SURVEYED		SURVEYED	
NOTED		NOTED	
AREAS CHECKED		AREAS CHECKED	
NO		NO	