
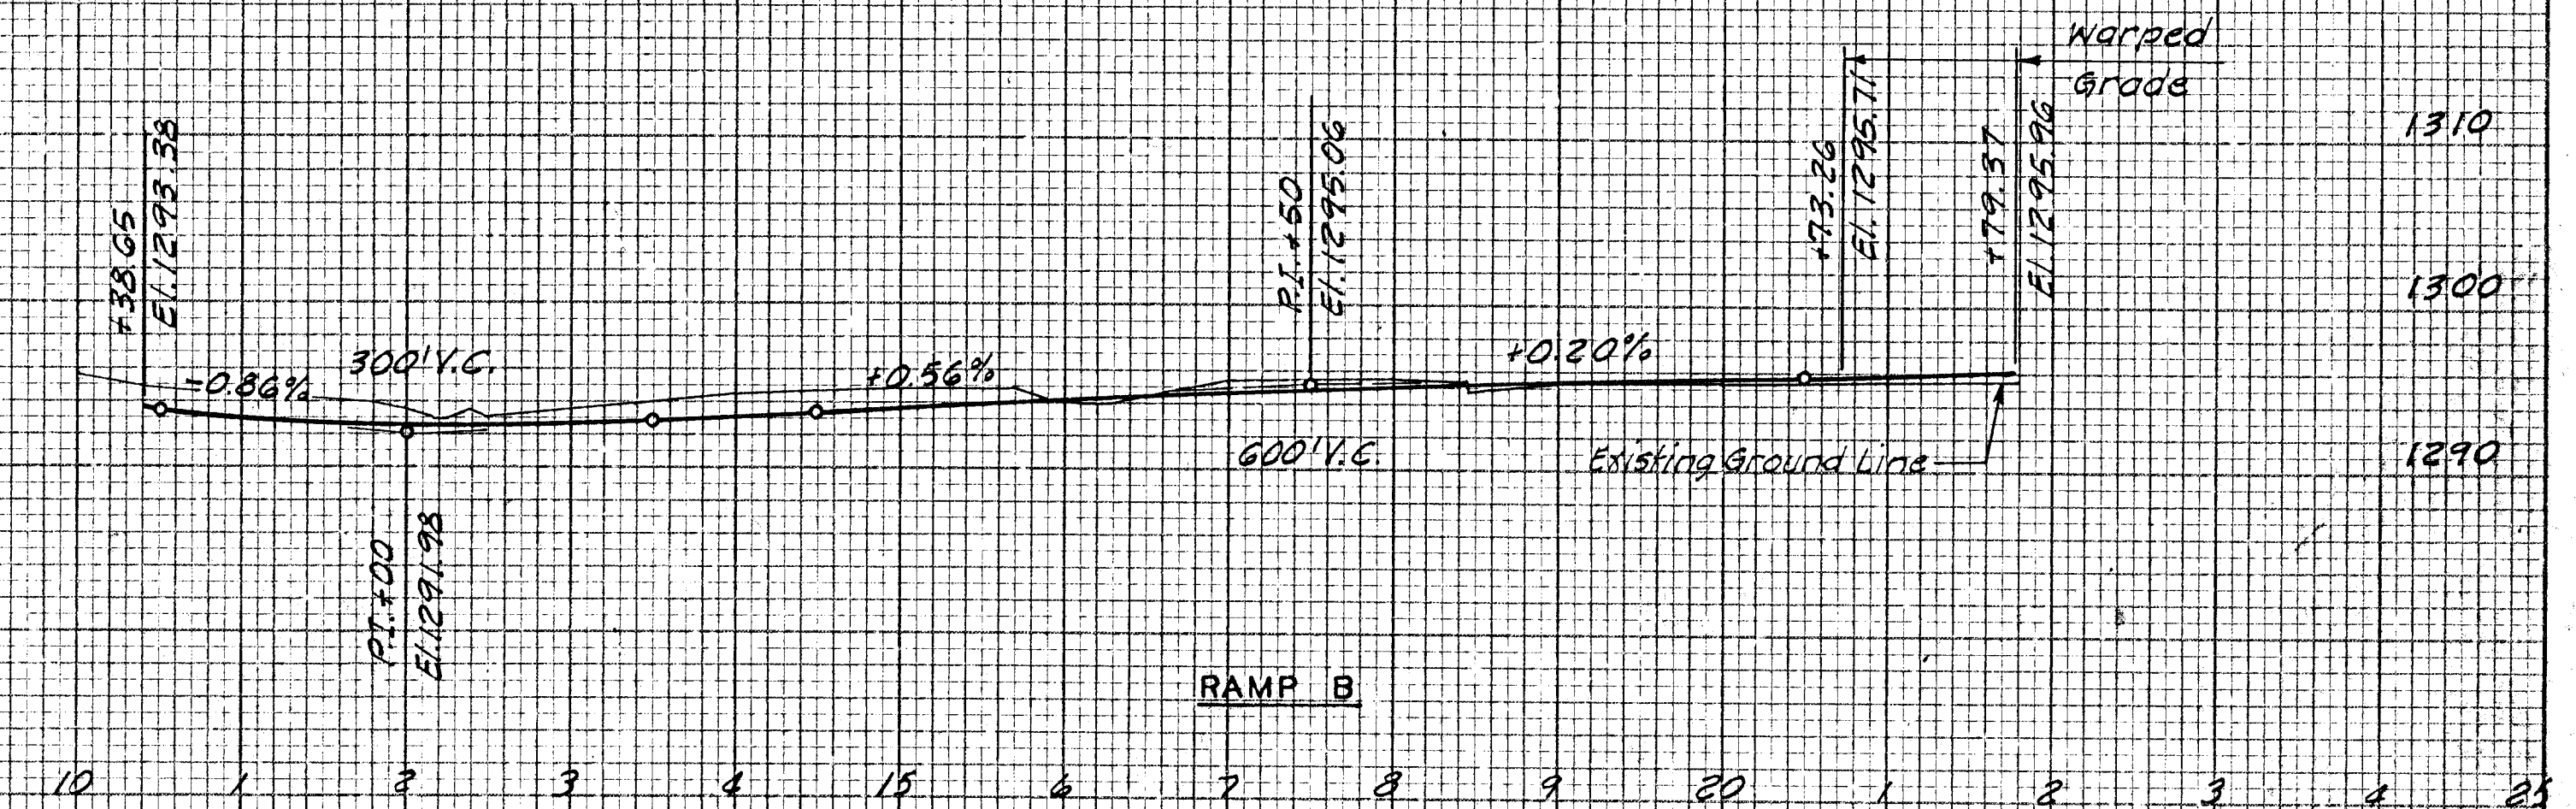
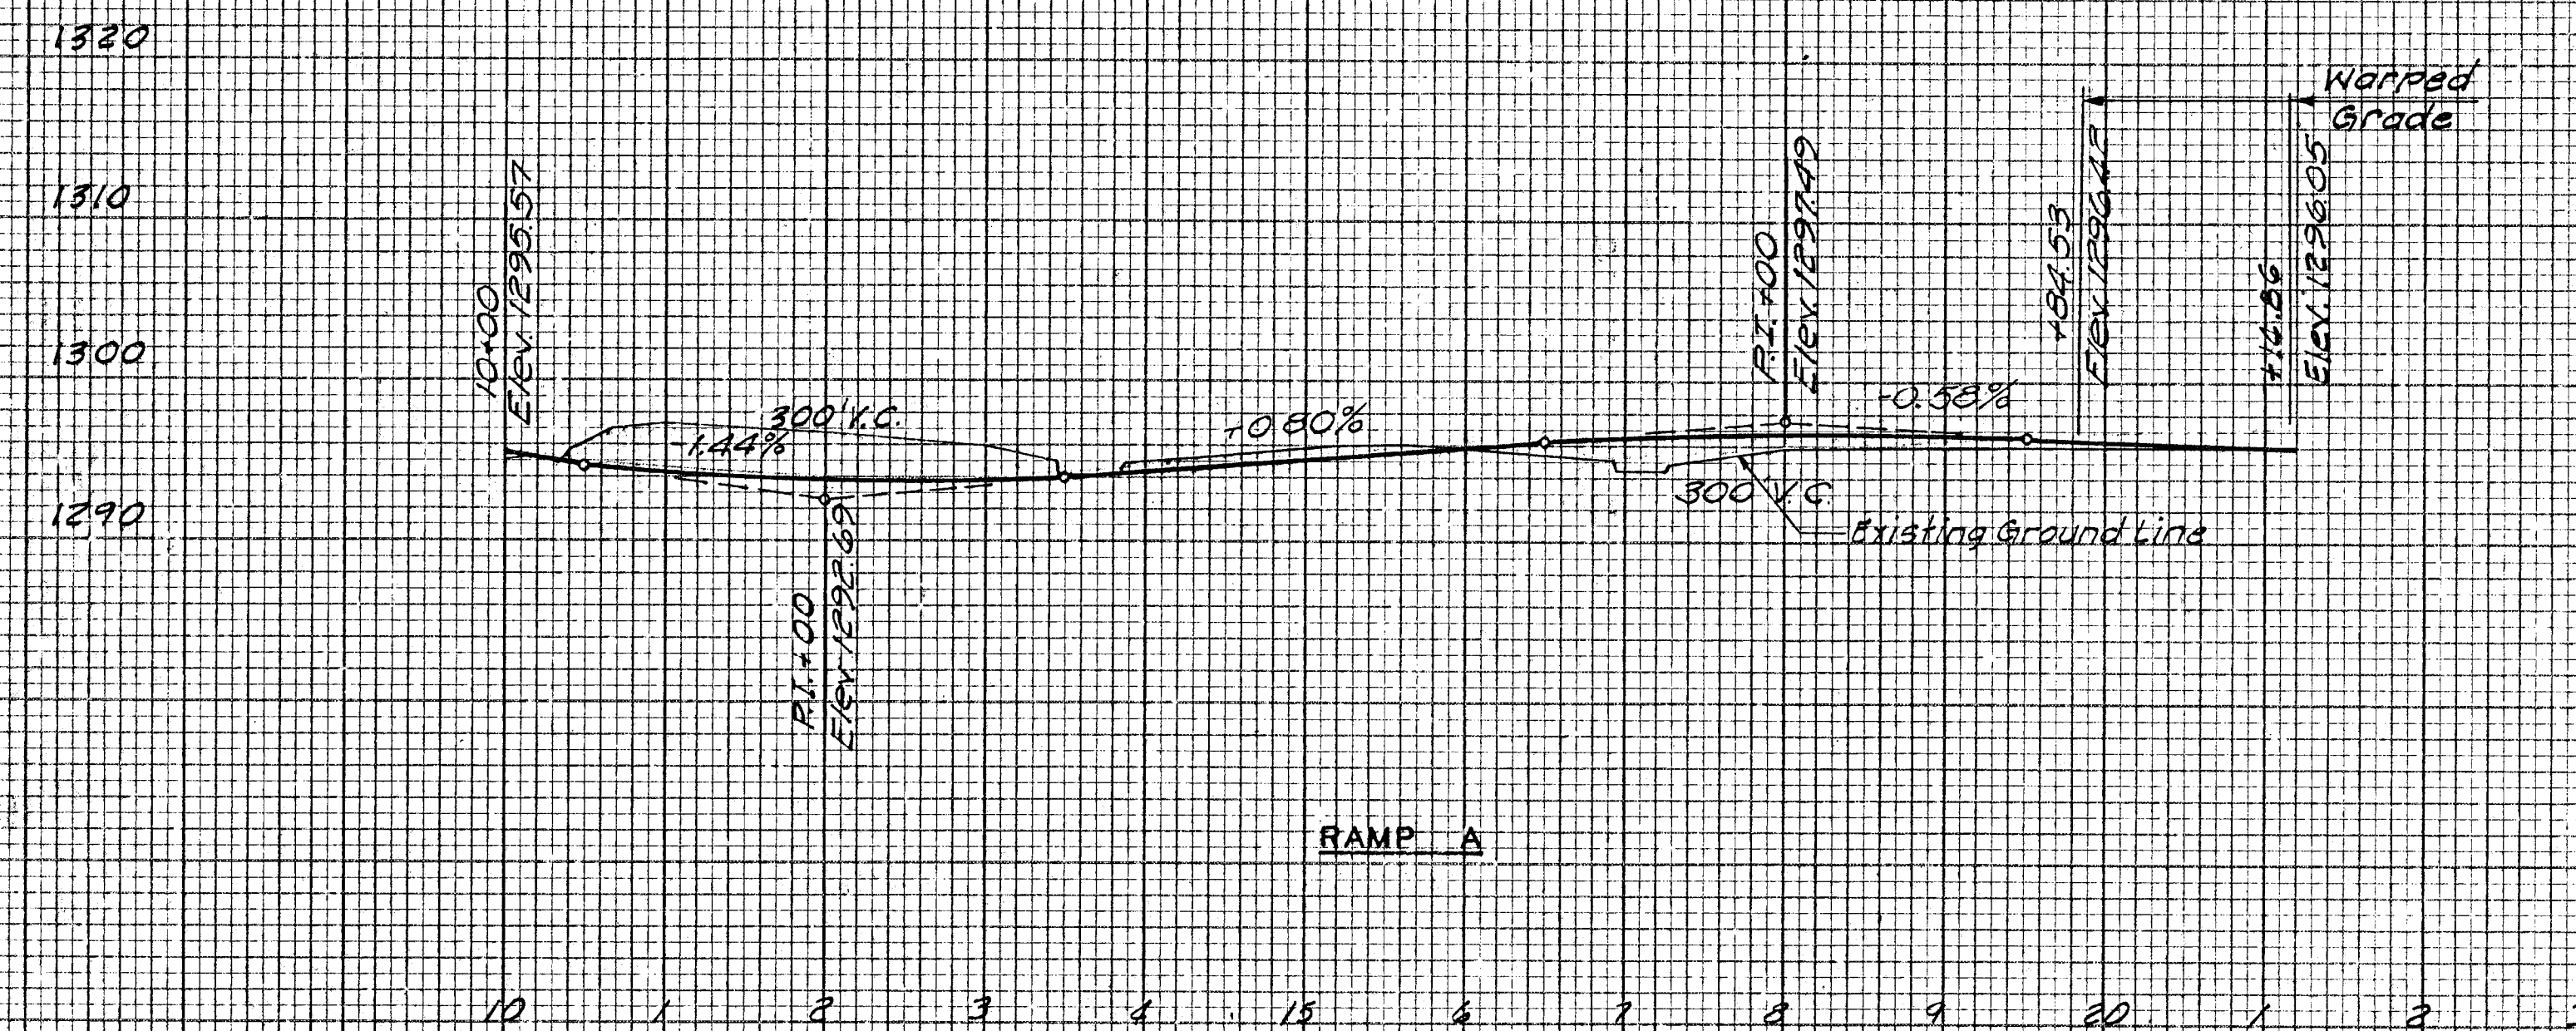
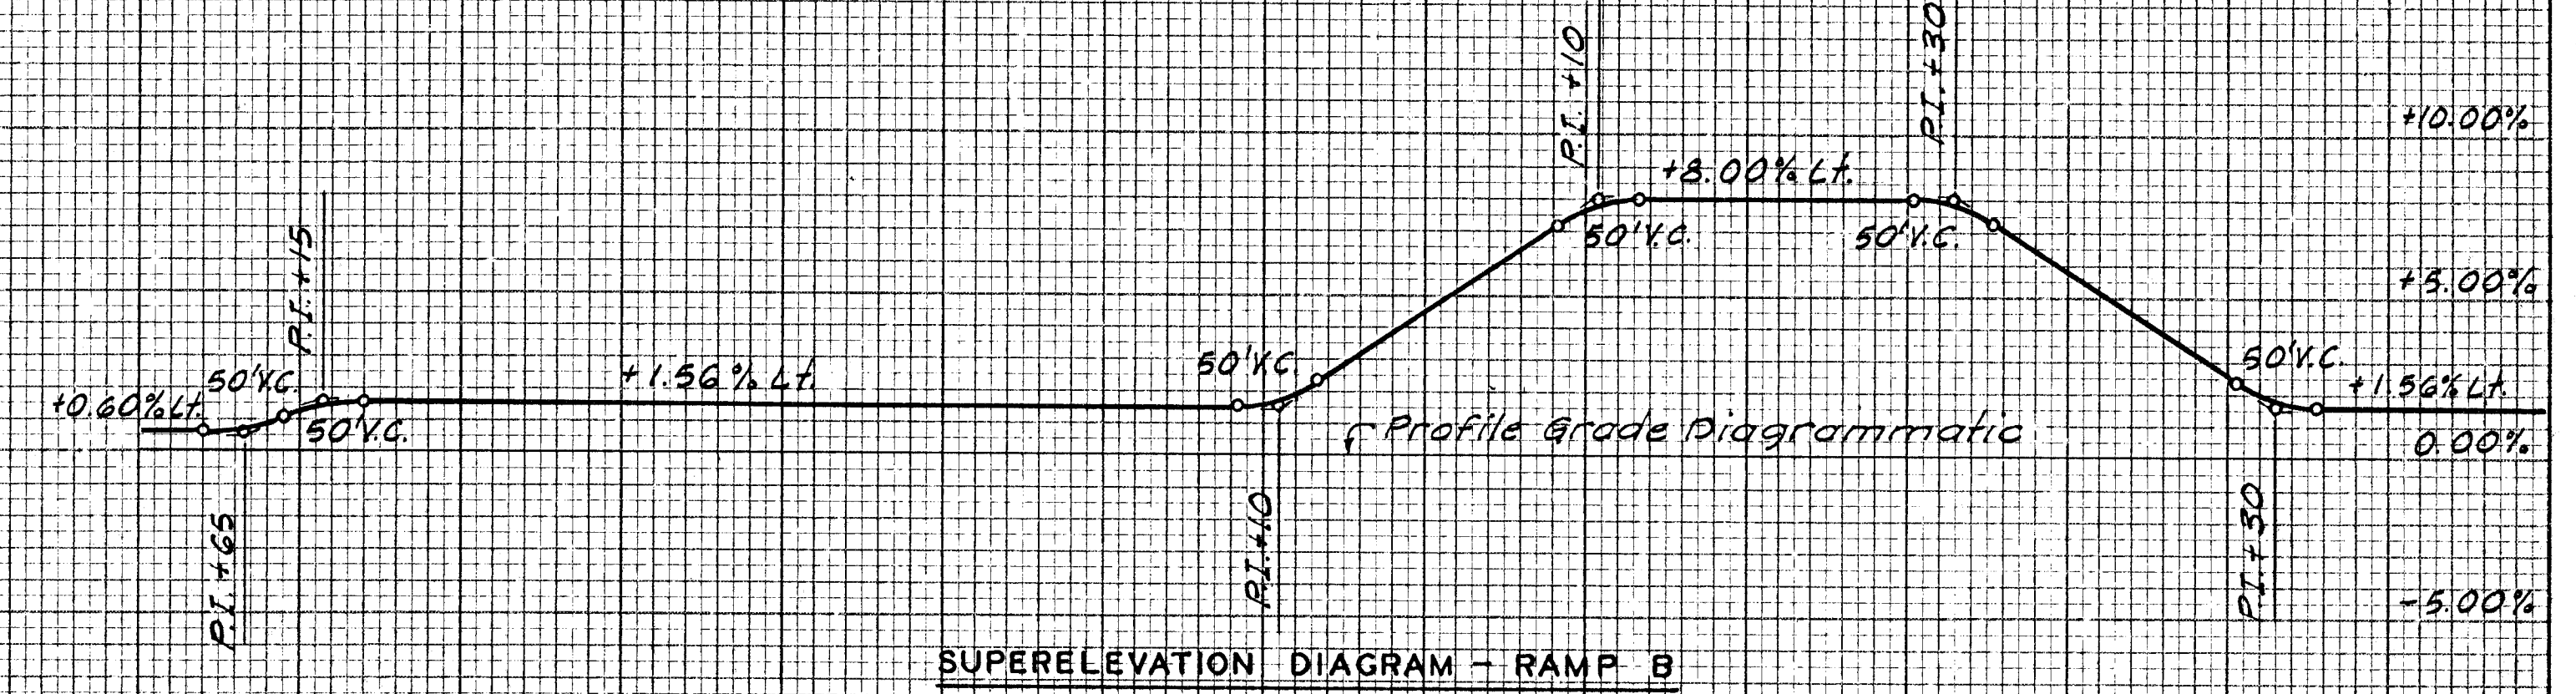


PUB. ROAD DIV. NO.	STATE	PROJECT NO.	FISCAL YEAR	SHEET NO.	TOTAL SHEETS
5	KANSAS	35W-87I-35W -(33)dg	1970	72	229

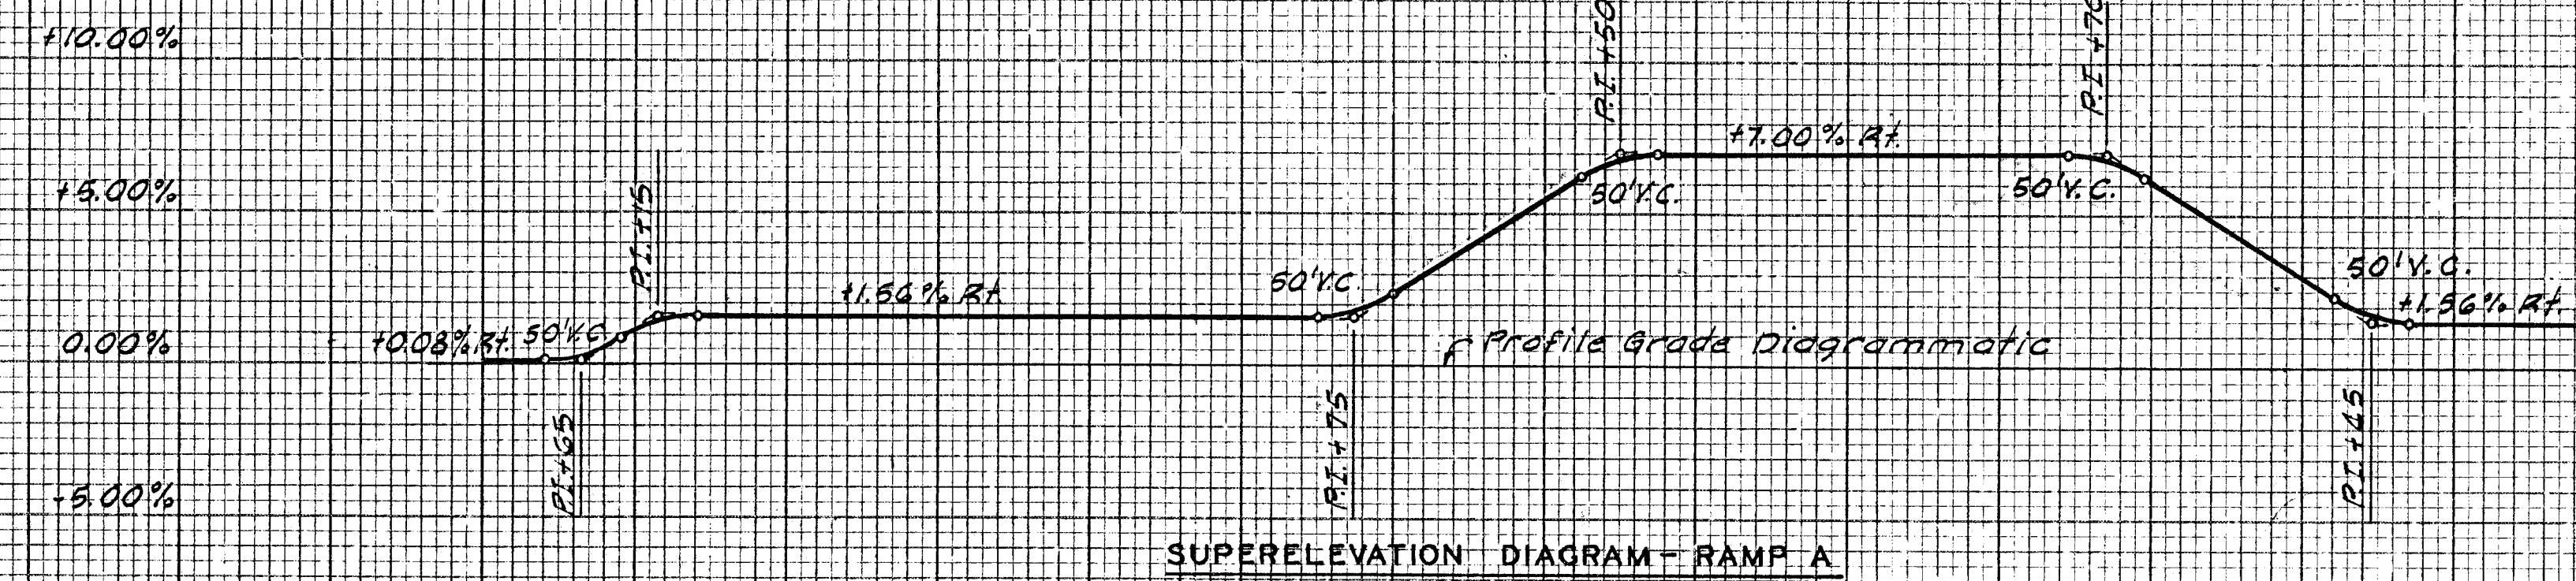

GROVE ST. INTERCHANGE RAMP PROFILES

DEC 27 1971

64-100C