




SECTION
(Near & Pier No. 3)

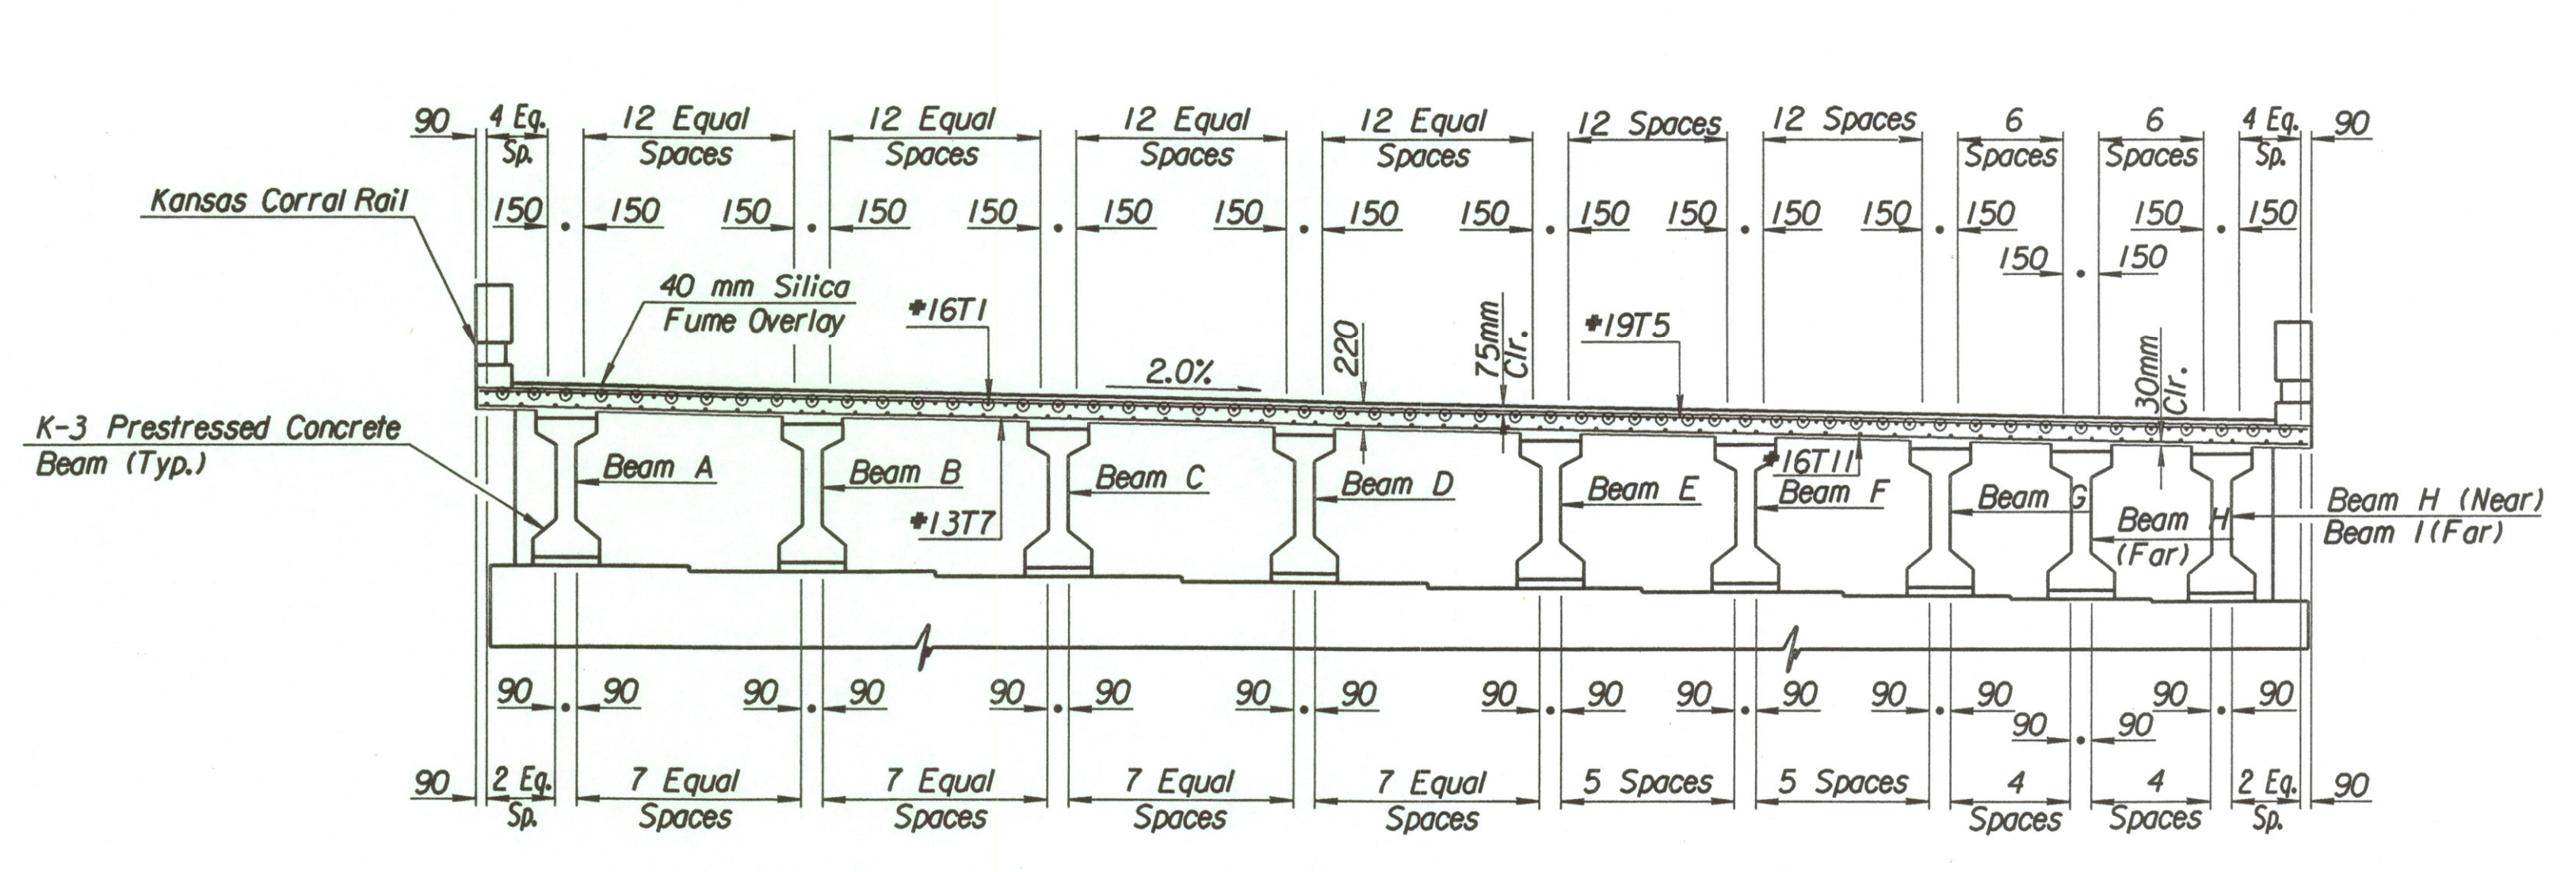


SECTION
(Near & Pier No. 4)

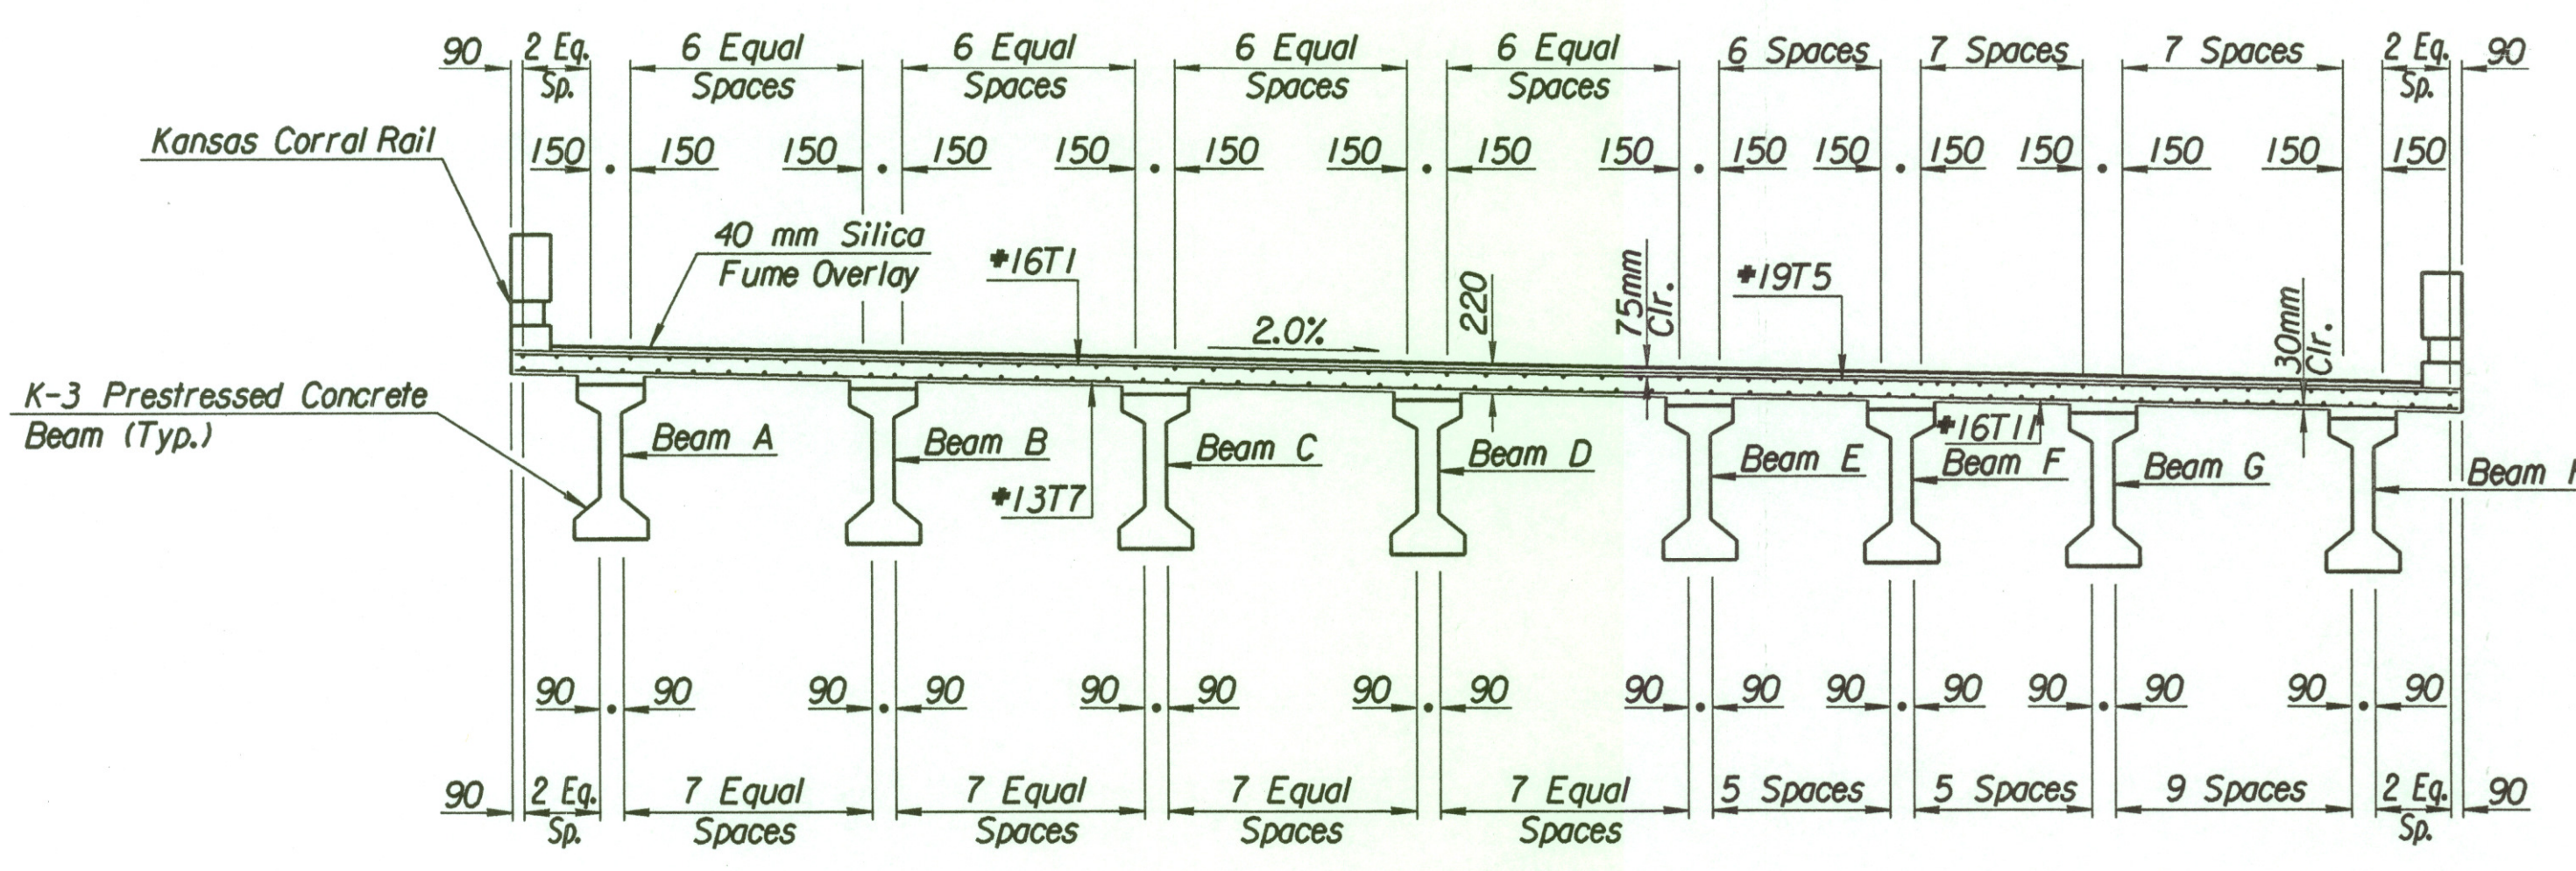

SECTION
(Center of Span 4)

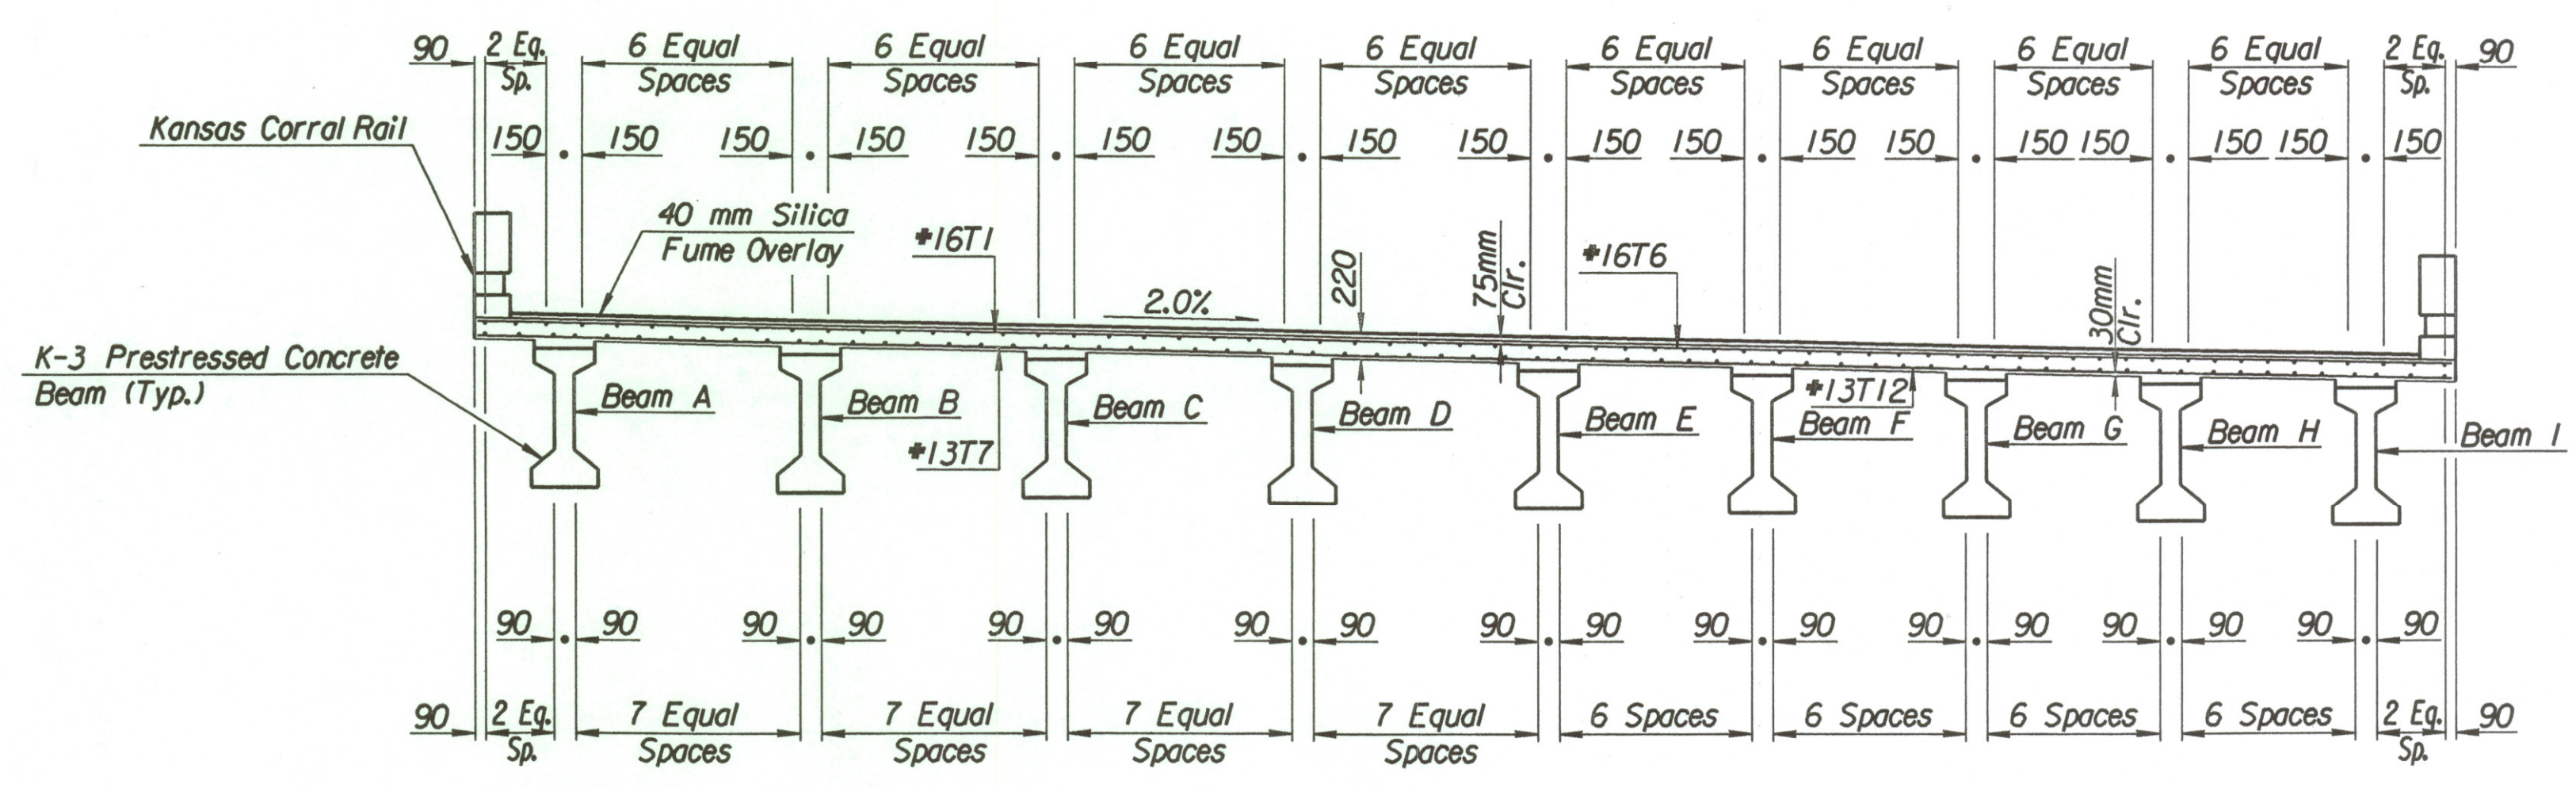

SECTION
(Center of Span 5)

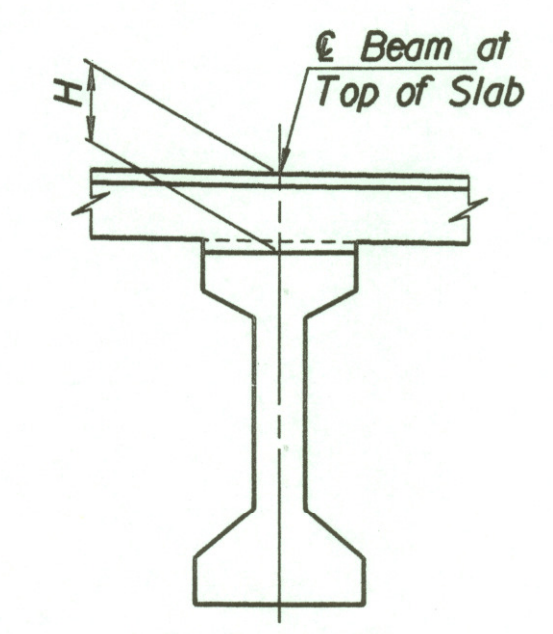

CONCRETE FILLET DETAIL

H = 280 mm at & Abutments and Piers

LEGEND:
S5 - ◦

Note:
All Dimensions are Perpendicular from & of Beam

DSNR: RAS OPER: DRP SCALE: i:/1997/97362/001/BRIDGE/COWSKIN/EASTBOUND/TYPSECR.DGN 12-21-2001 10:26:20 LAST REV: 3-27-2002 BY: svb

| | | | |
|---|-----------|------------|---------------------------|
| No. | Revisions | By | Date |
| CITY OF WICHITA BR. NO. 54-87-19,291(492) F.E.B. STA. 16+005.740 TYPICAL SECTIONS EAST BOUND FRONTAGE ROAD OVER COWSKIN CREEK SEDGWICK COUNTY | | | |
| Professional Engineering Consultants, P.A. 303 S. TOPEKA • WICHITA, KANSAS 67202 316-262-2691 • FAX 316-262-3003 | | | |
| Designed by | RAS | Checked by | RAS |
| Drawn by | DRP | Date | April, 2002 Job No. 97362 |