



STATE	PROJECT NO.	YEAR	SHEET NO.	TOTAL SHEETS
KANSAS	54-87 K-6657-01	2002	586	1122

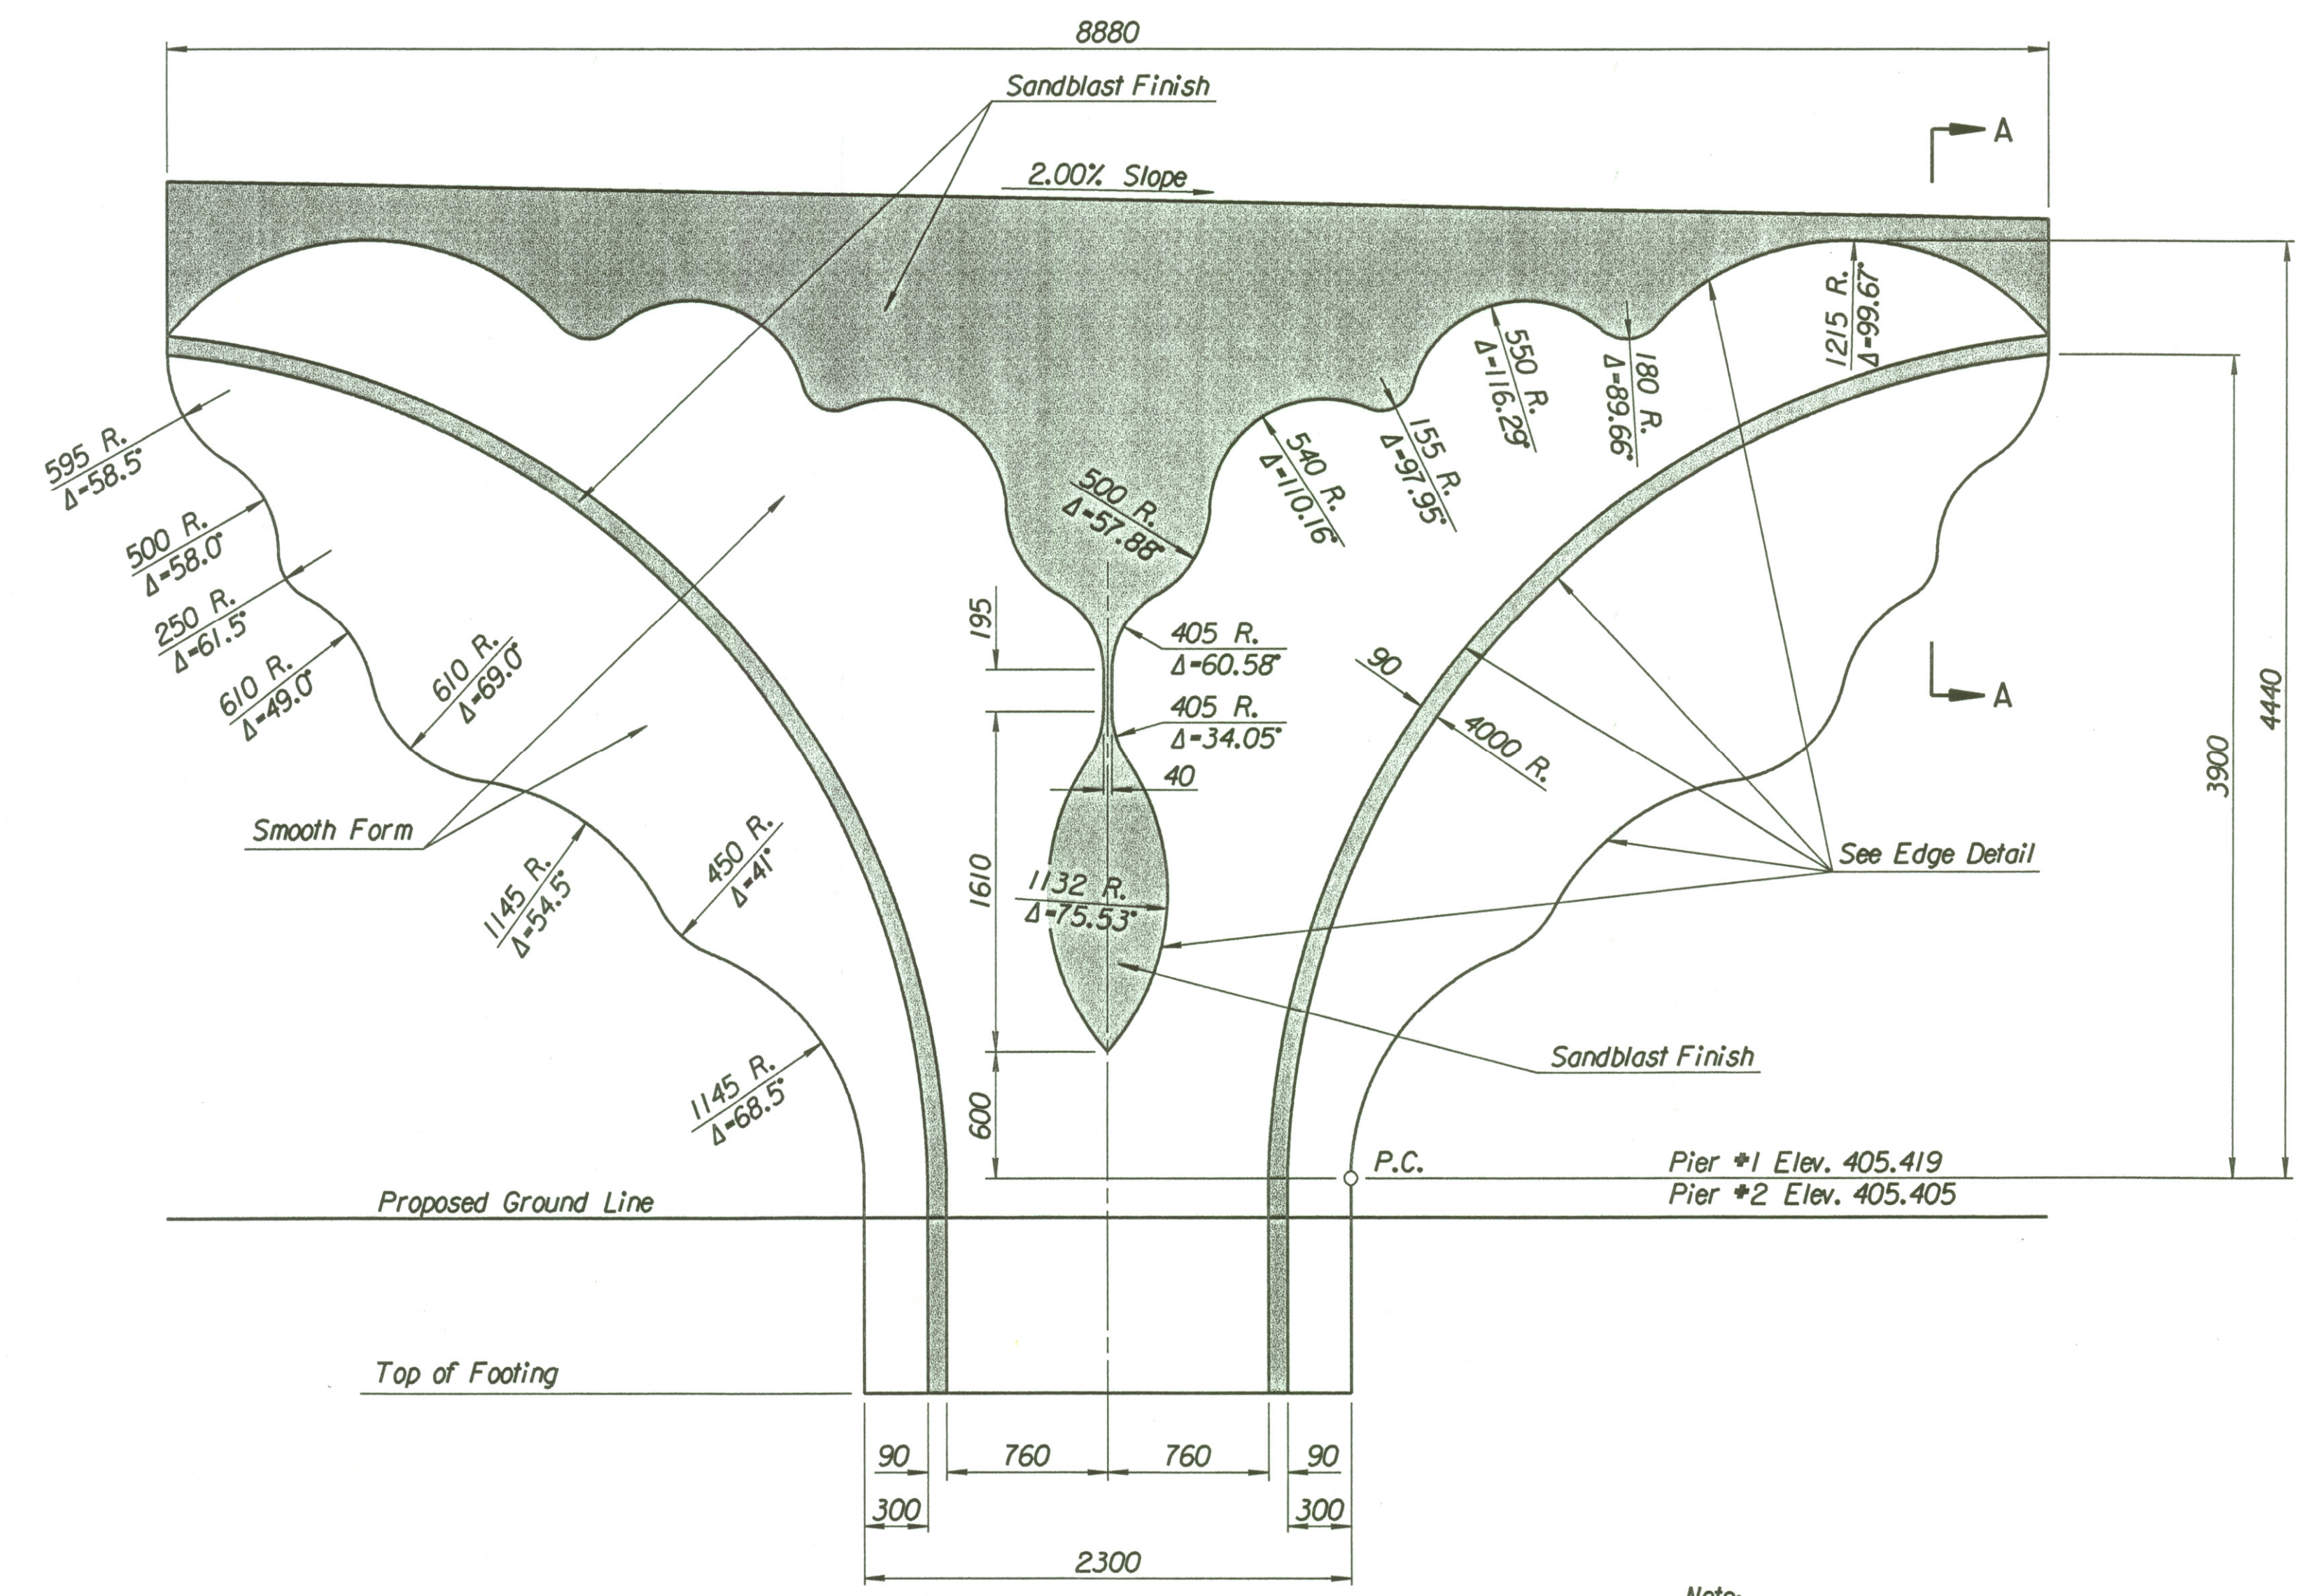

TYPICAL PIER DIMENSIONS

Note:  
Sandblast Finish shall be equivalent to  
\*121 Sandblast \*3 Form Liner by Scott Systems.

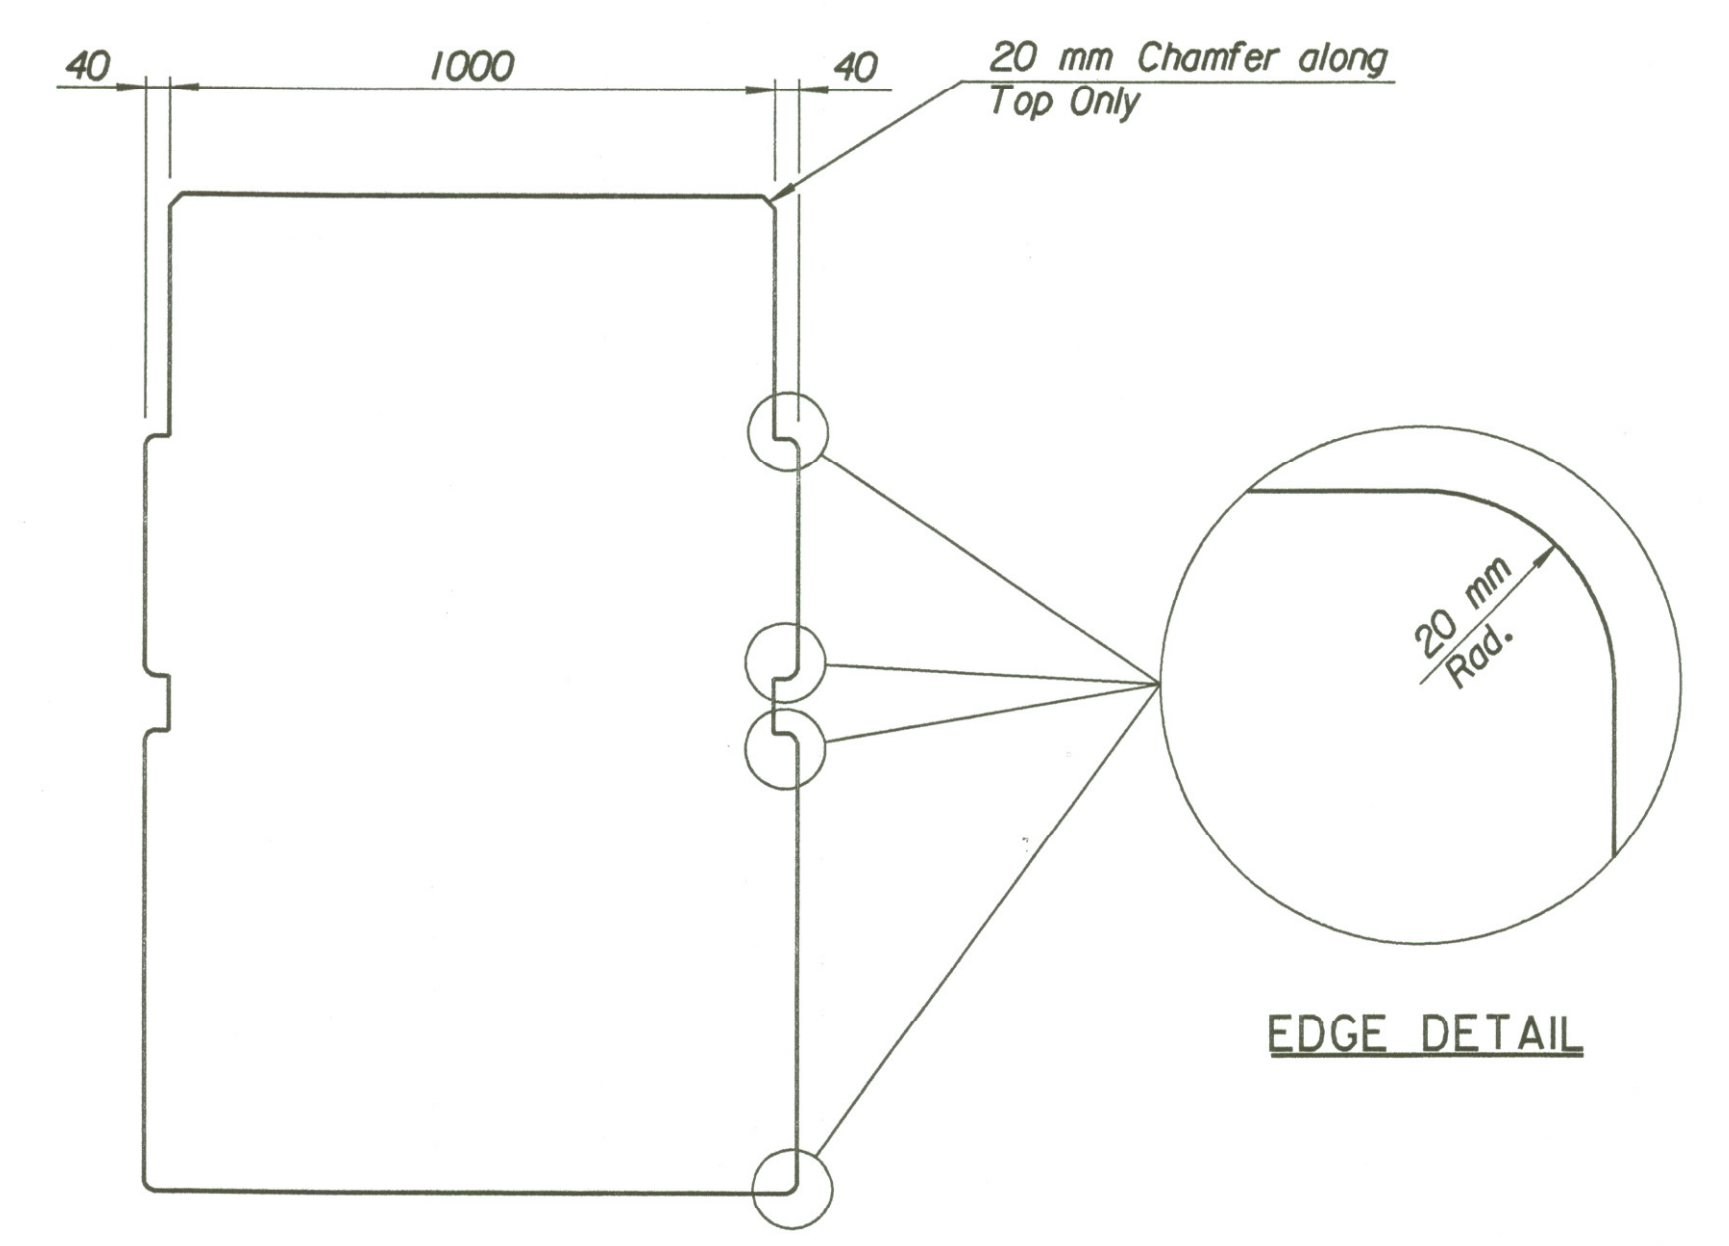

SECTION A-A

Drawn by: wll  
Plotted by: drp 4-10-2002  
i:/1997/97362/001/bridge/tyler/rd/ptierdimy

No.	Revisions	By	Date
CITY OF WICHITA			
BR. NO. 54-87-20J3 (496) W.B.		STA. 17+332.607	
BR. NO. 54-87-20J2 (497) E.B.		STA. 17+332.607	
<b>PIER GEOMETRIC DIMENSIONS</b>			
KELLOGG (US-54) OVER TYLER ROAD SEDGWICK COUNTY			
<b>Professional Engineering Consultants, P.A.</b>			
303 S. TOPEKA • WICHITA, KANSAS 67202 316-262-2691 • FAX 316-262-3003			
Designed by	P.D.F.	Checked by	R.A.S.
Drawn by	W.L.L.	Date	April, 2002
		Job No.	97362