


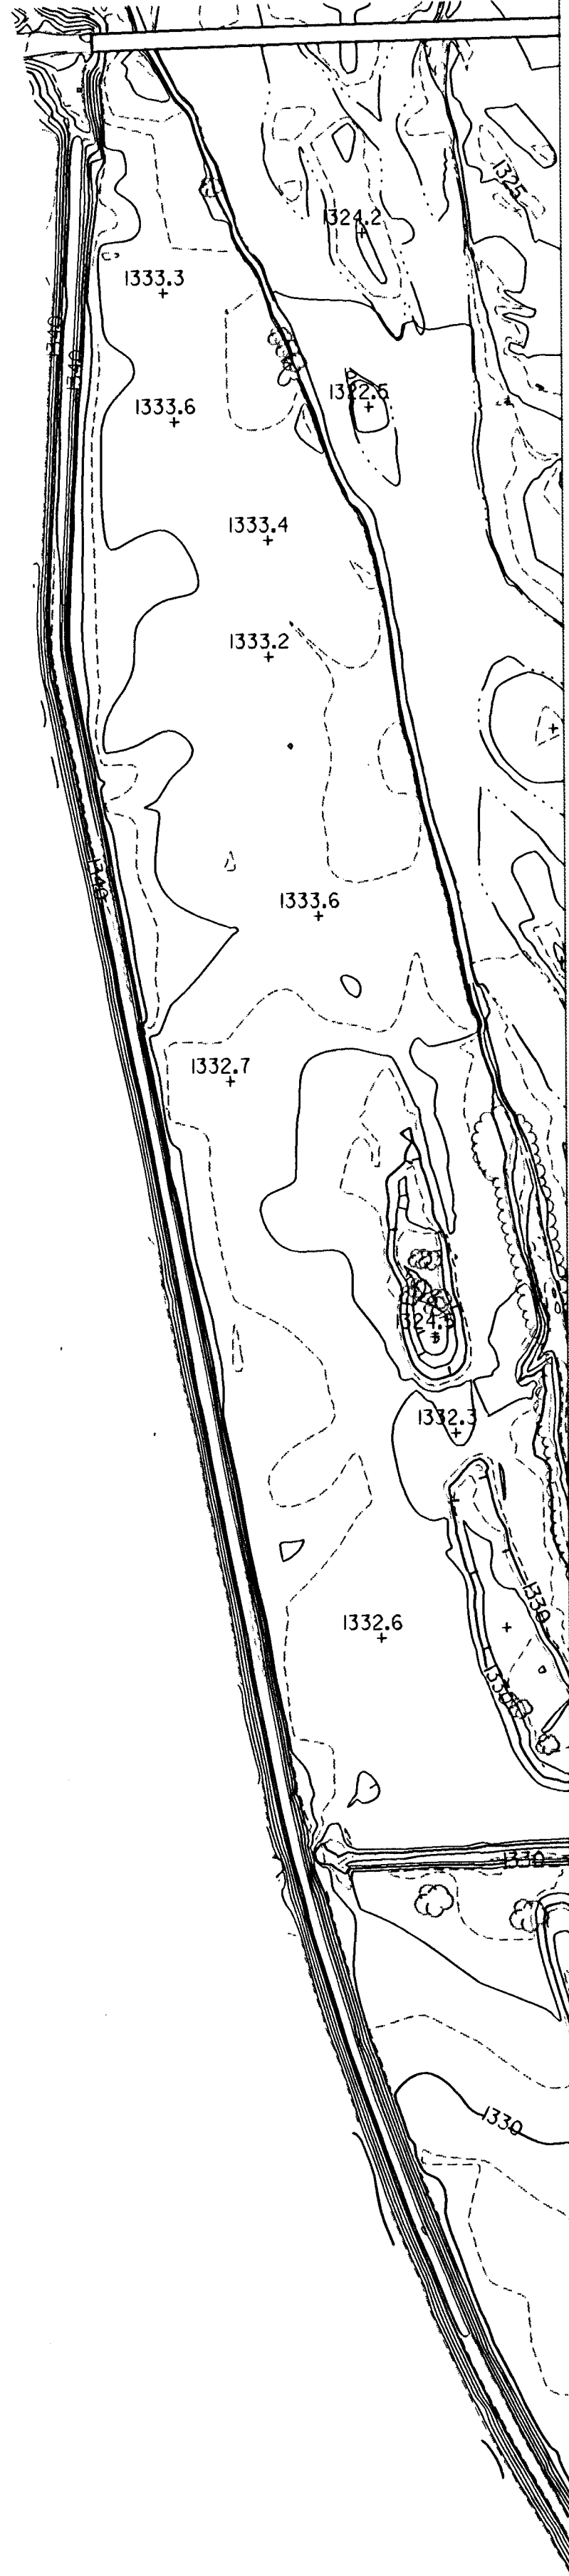

2	3
4	5
6	7
8	



CITY OF WICHITA KANSAS
I-235 / SENECA N.

DESIGNED BY: BRC

DATE: 04-17-95

DRAWN BY: BRC

DATE: 04-17-95

CHECKED BY: KOL

DATE: 04-17-95

BUK
BUCHER, WILLIS & RATLIFF
ENGINEERS • PLANNERS • ARCHITECTS
604 WEST NORTH STREET, SALINA, KANSAS 67401-9327-3603

PROJECT NO.
JOB NO. 9403

SCALE: 1"=200'

SHEET 1 OF 8

SEDGWICK COUNTY, KANSAS

FLYING HEIGHT: 3600'

COORDINATE SYSTEM: STATE PLANE

DATE OF PHOTOGRAPHY: 01-19-95