



PUB. ROAD DIV. NO.	STATE	FED. AID PROJ. NO.	FISCAL YEAR	SHEET NO.	TOTAL SHEETS
5	KANSAS		1970	145	229
35W-871-35W-1133146					

FINAL SURVEY	DATE	BY
	REVIEWED	DATE
	NOTED	DATE
	AREA	CHECKED

ORIGINAL SURVEY	DATE	BY
	REVIEWED	DATE
	NOTED	DATE
	AREA	CHECKED

1300
55+00
1290

1300
54+00
1290

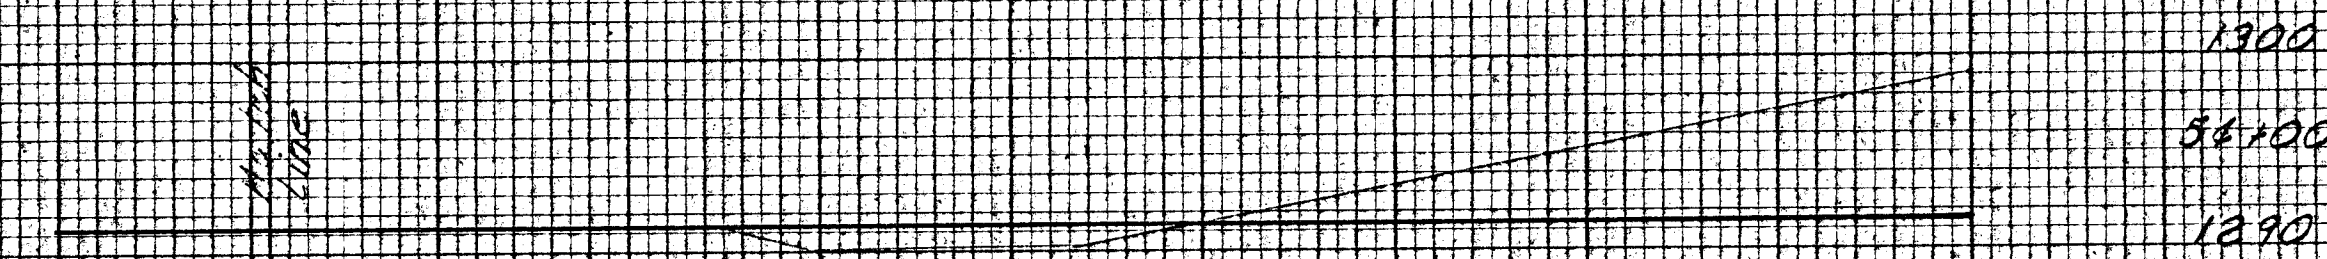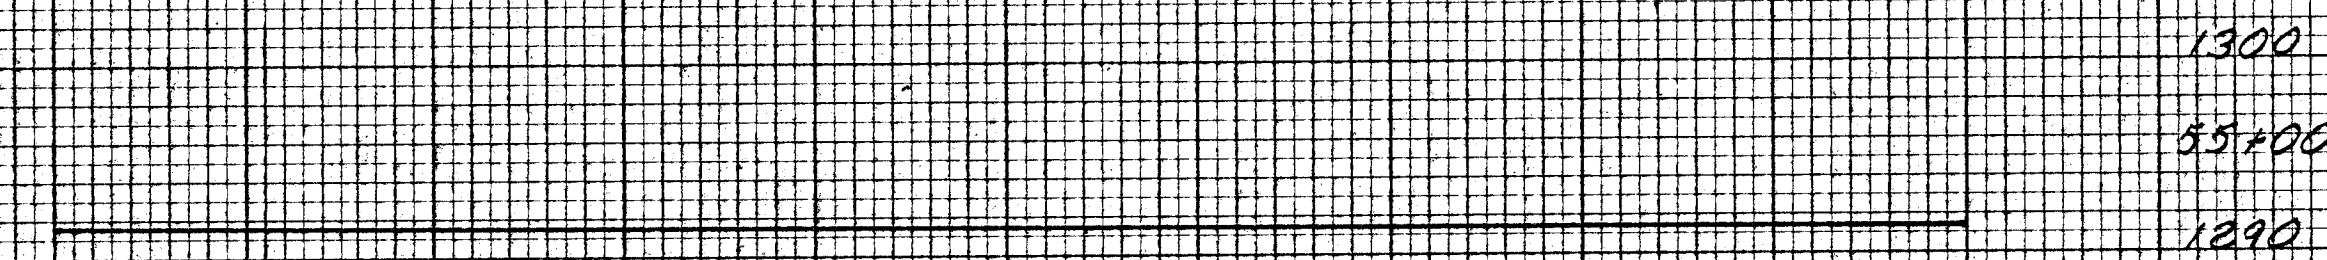

C=86.1' R=160