



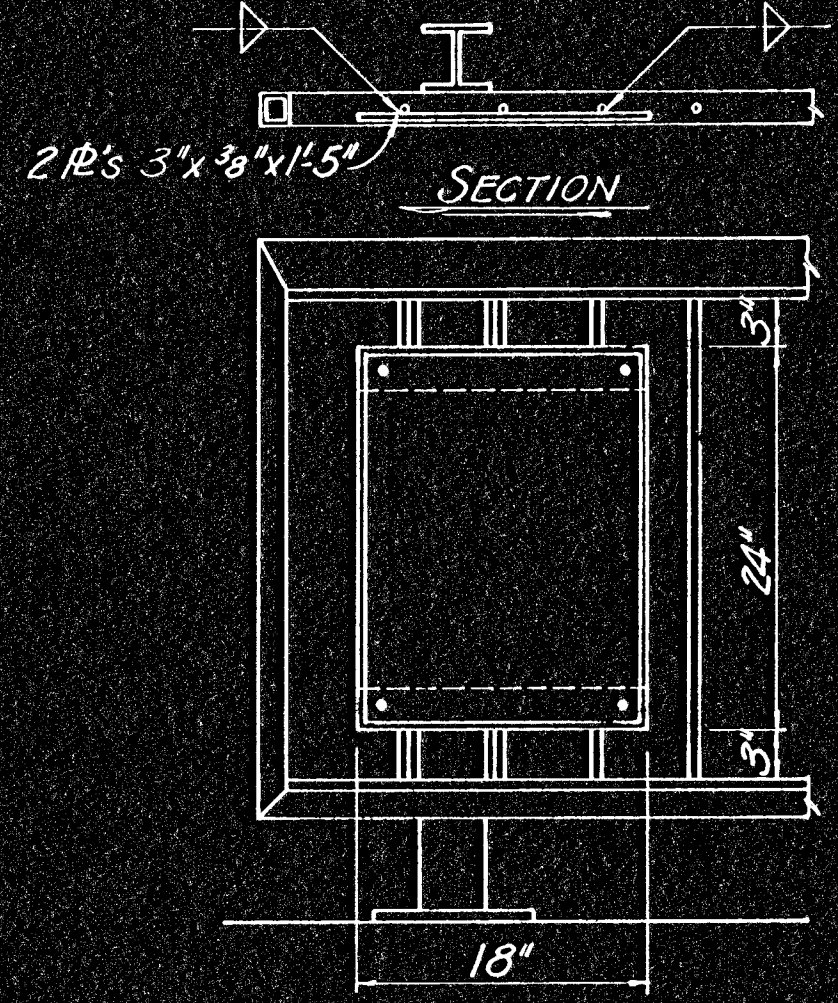


PROJECT MARKER MOUNTING
See Sheet 24 for Marker Details

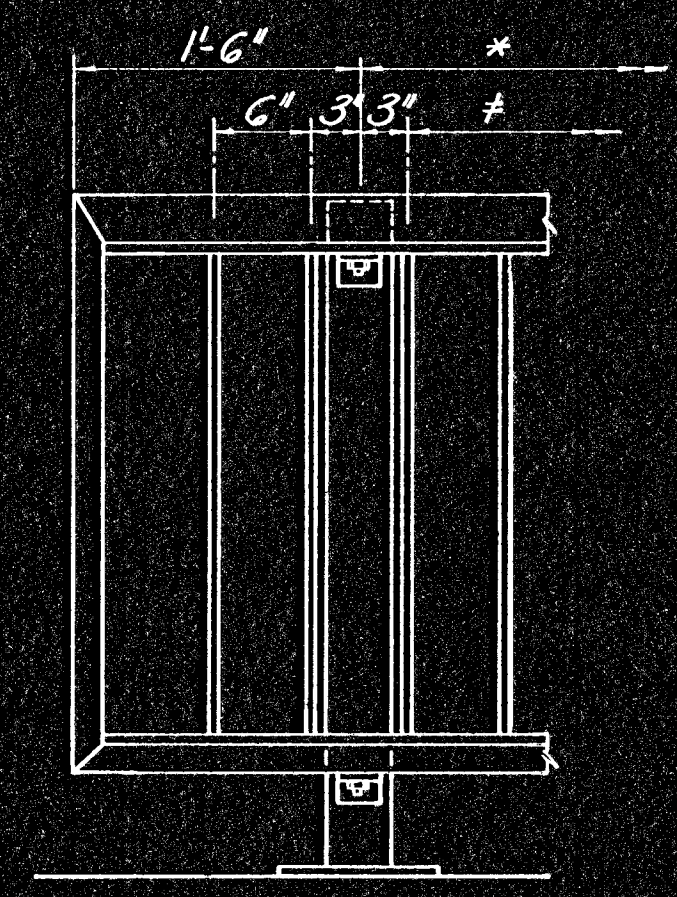


NOTE:

All parts of Metal Handrail, posts, base plates and rail, shall be fabricated from A-36 steel. Painting: Shop and field coats shall conform to the basic lead silico chromate system.

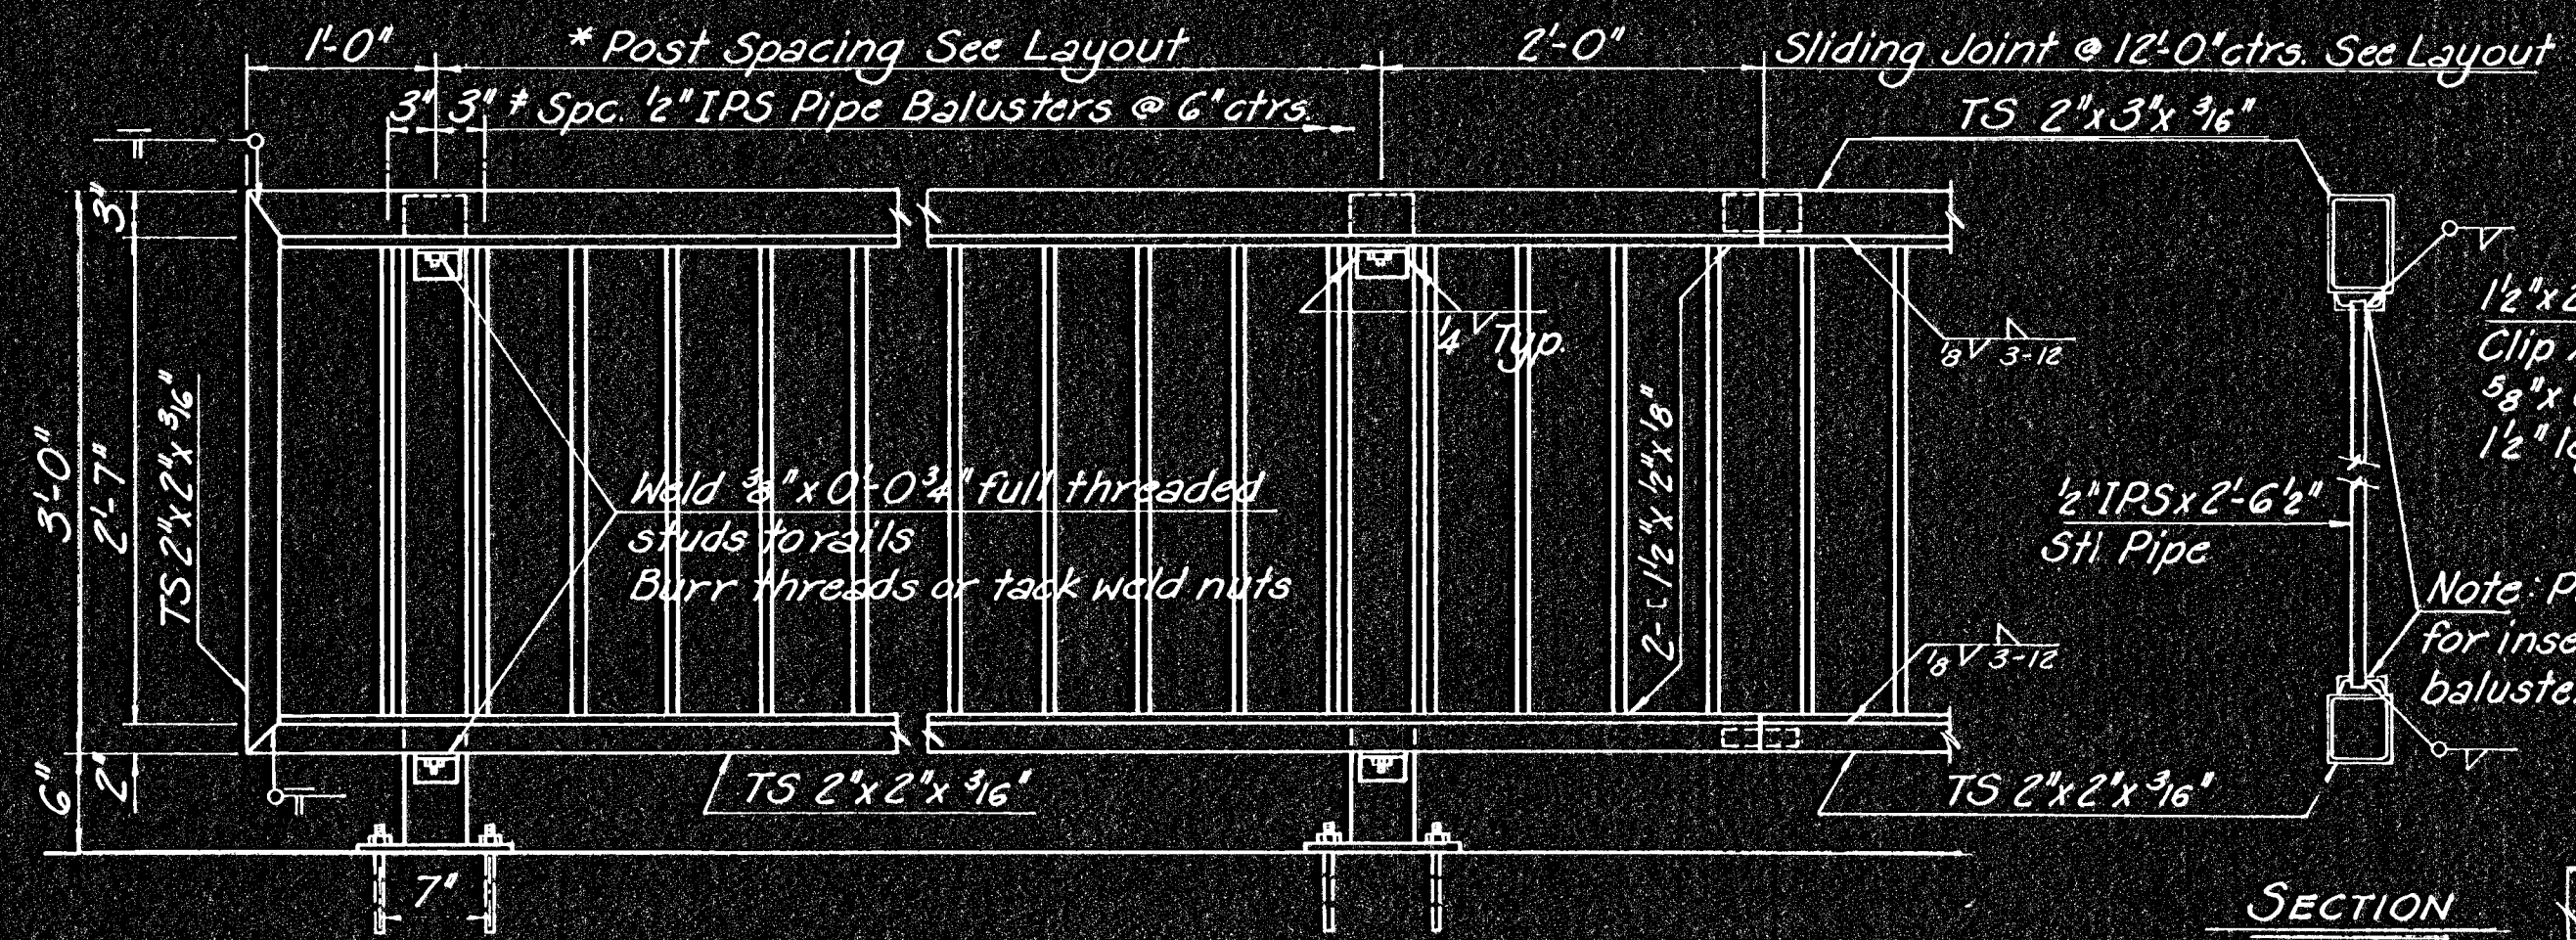


PART ELEVATION


Baluster mounting alternate at the contractor's option, roll the pipe end; use longer pipe if necessary.

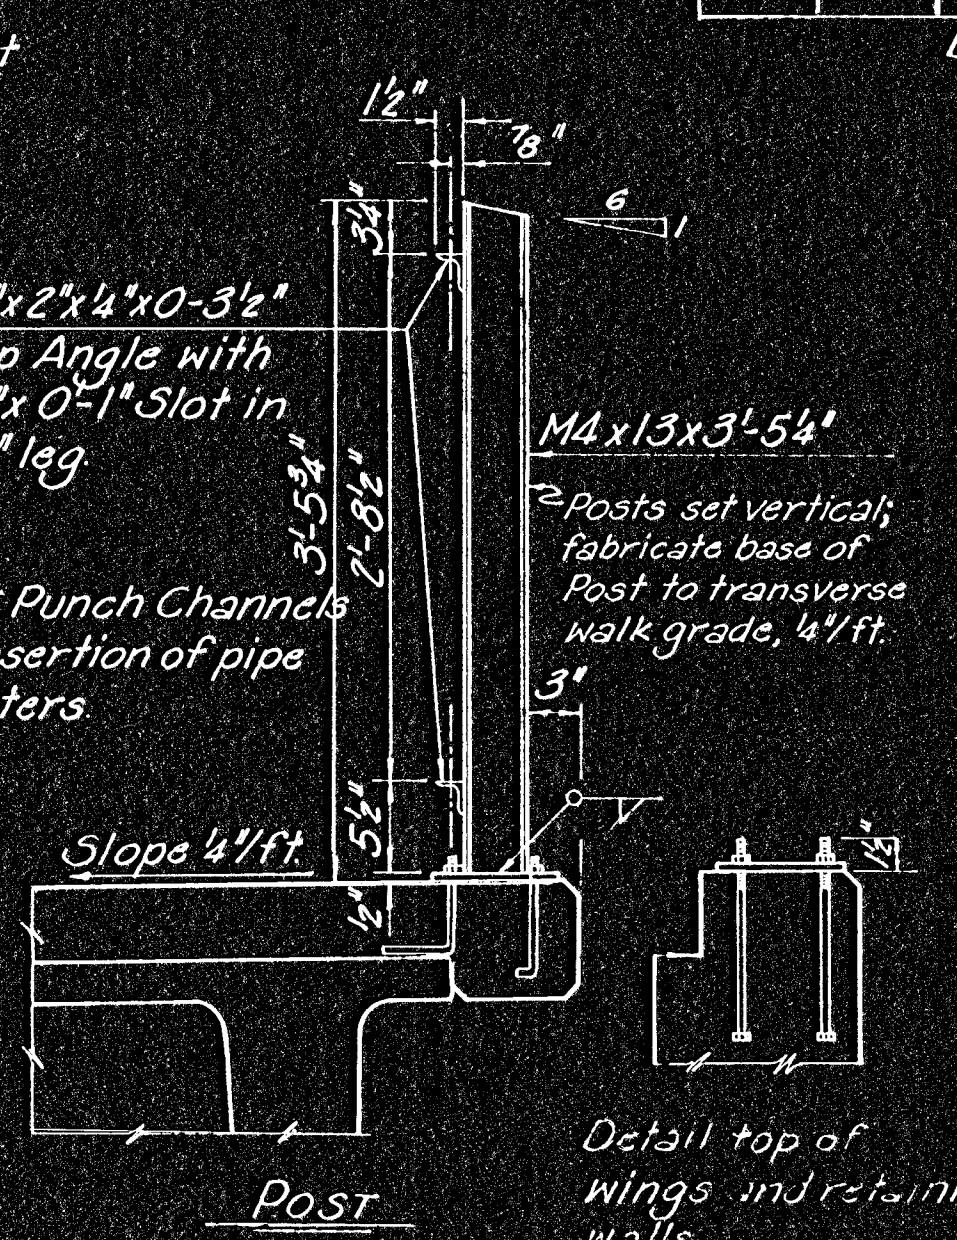


Post

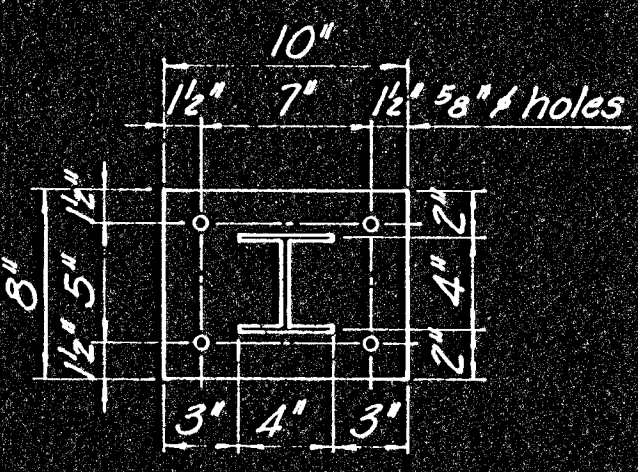


BASE PLATE
@ 3x6x0-10"

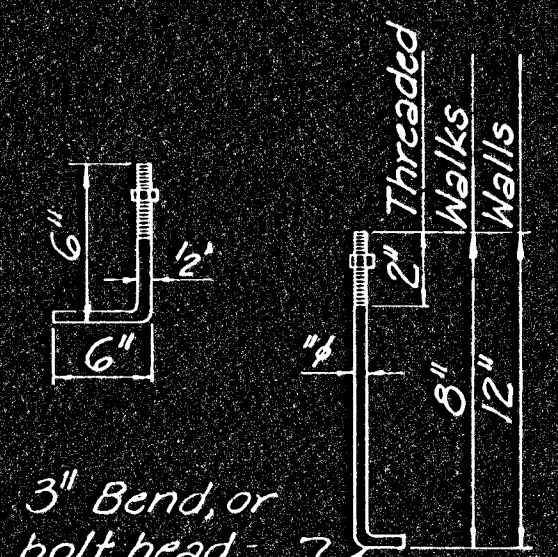


BOLT DETAILS
Cadmium Plated

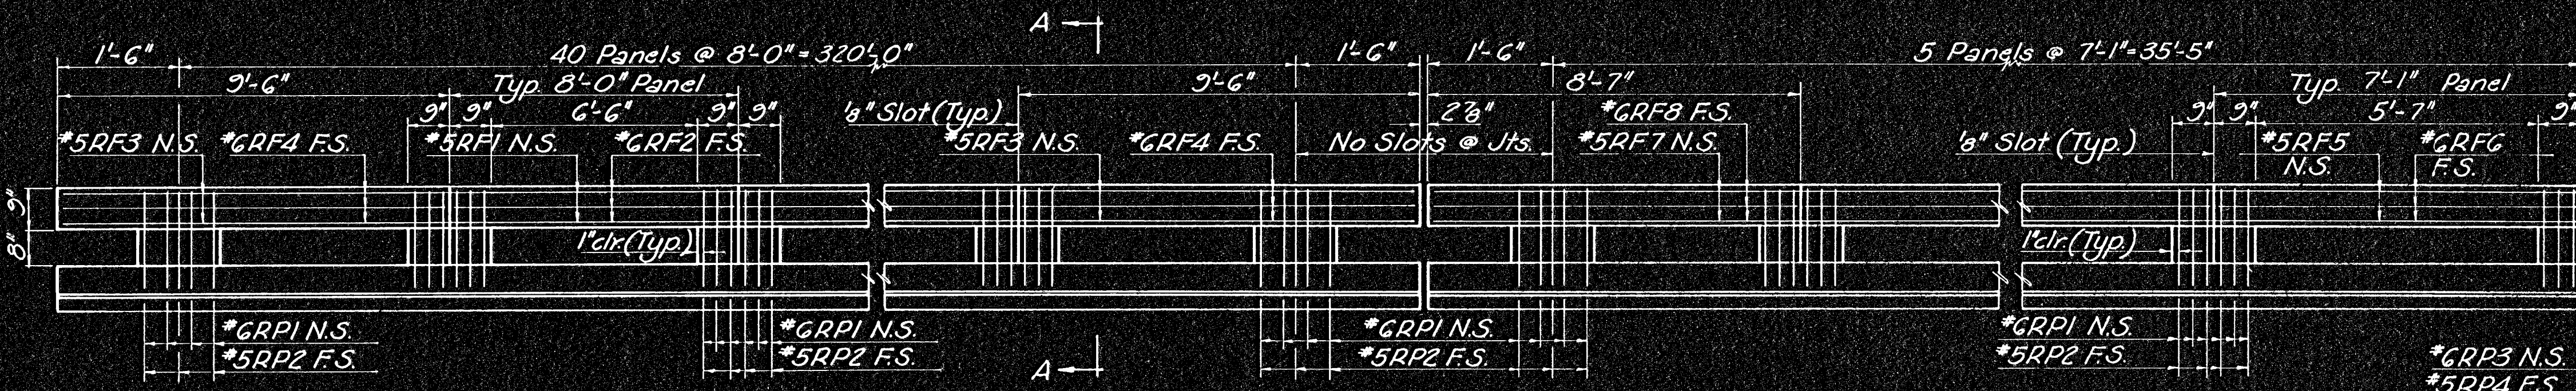


ELEVATION, BRIDGE RAIL

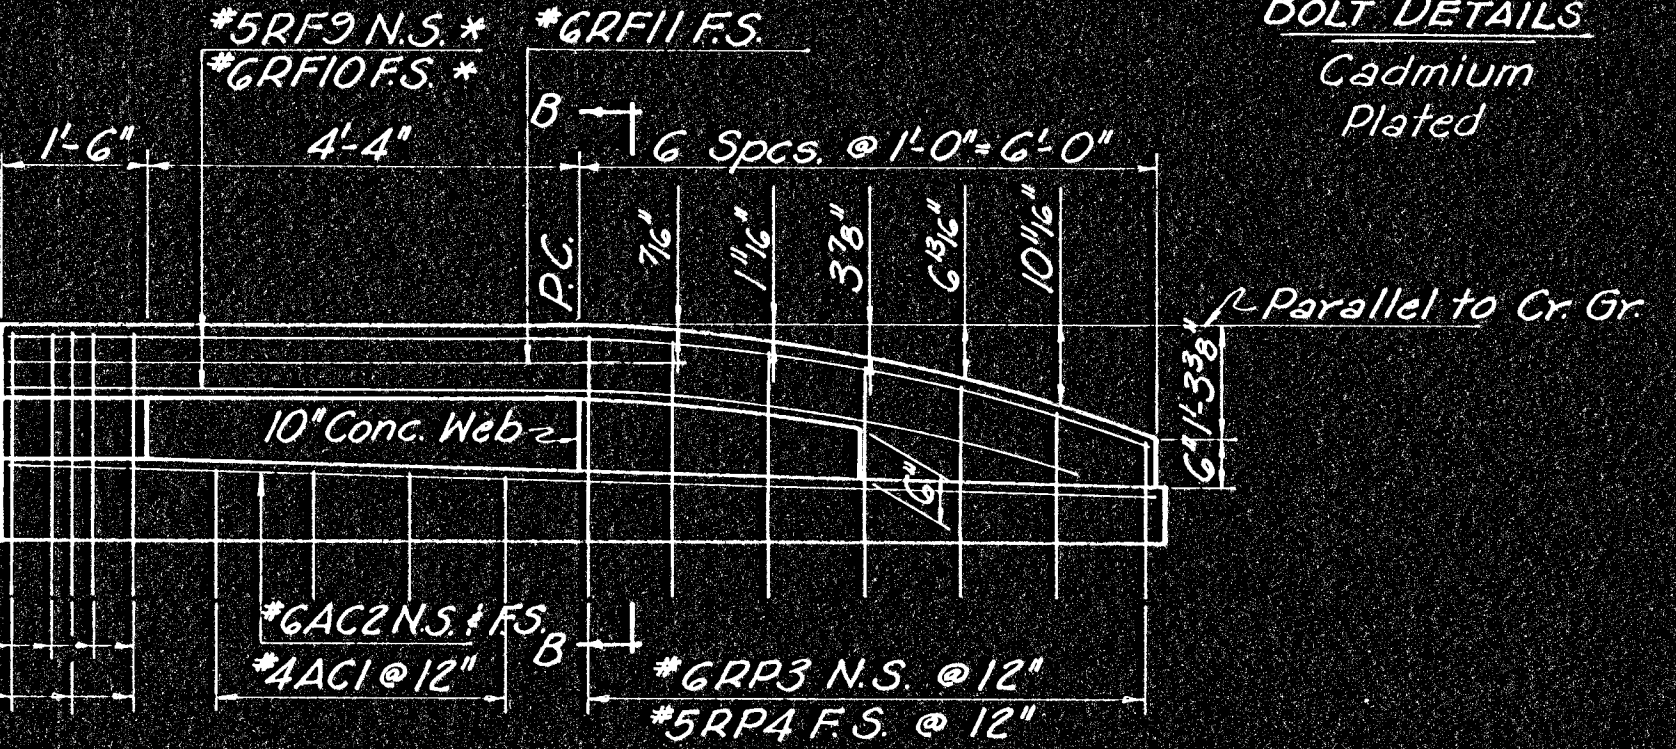


ELEVATION, APPROACH SLAB RAIL

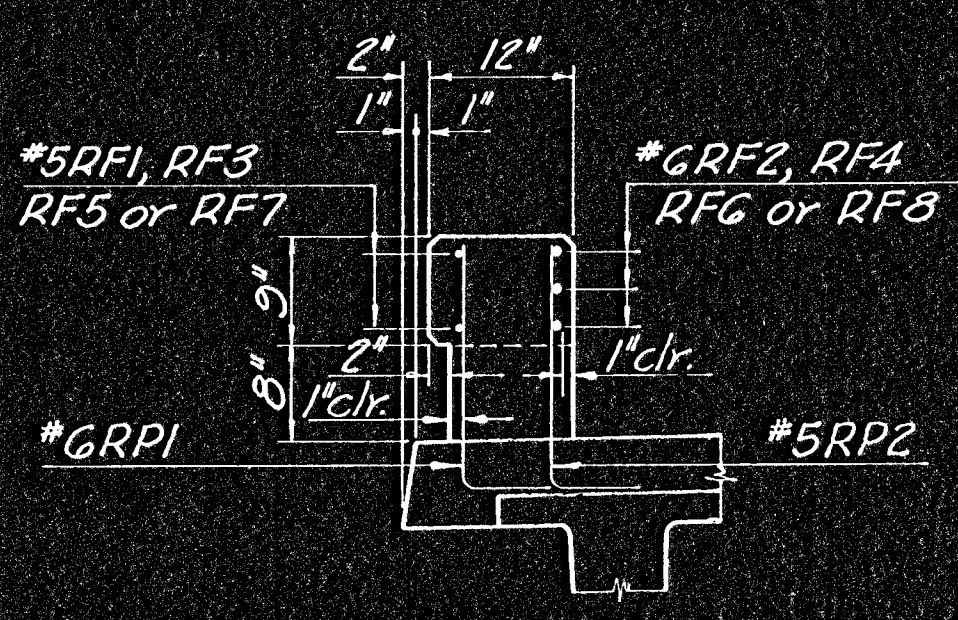

SECTION A-A

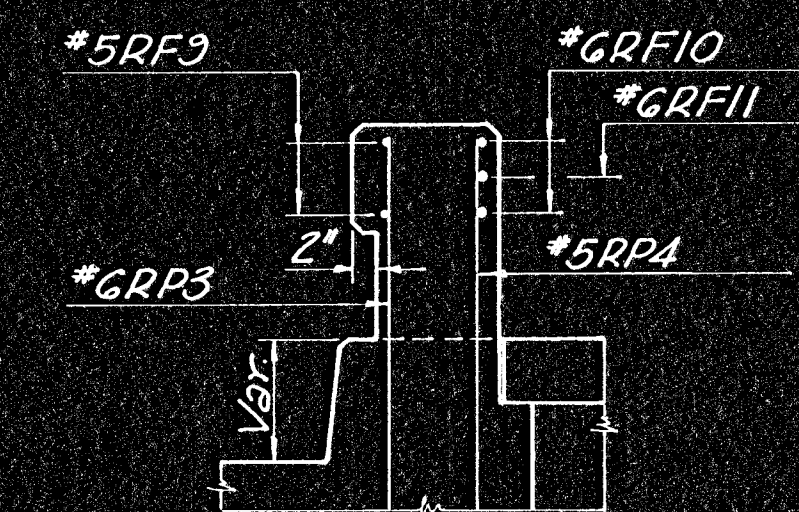

SECTION B-B

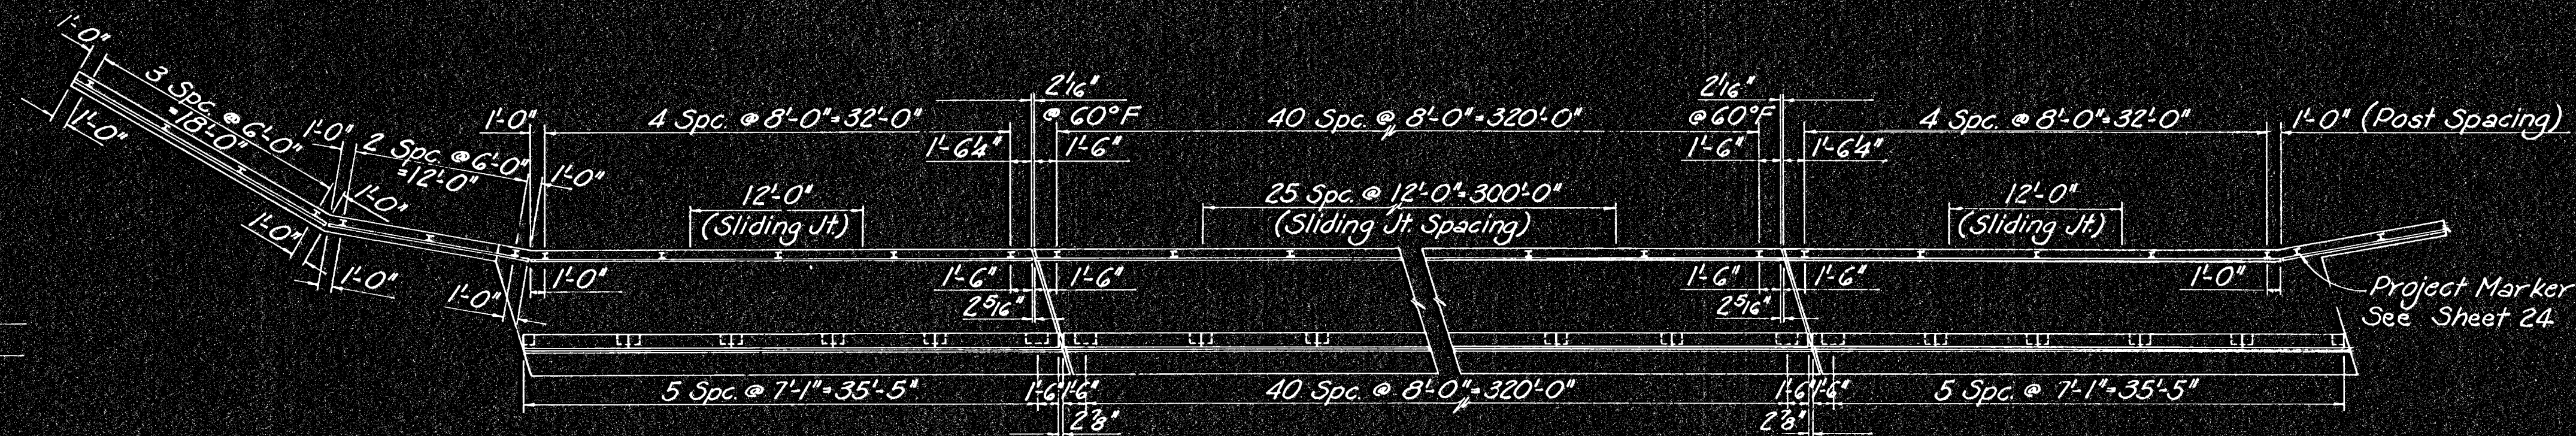

HANDRAIL LAYOUT

Rev. 10/29/74