


FHWA REGION NO.	STATE	PROJECT NO.	YEAR	SHEET NO.	TOTAL SHEETS
7	KANSAS	87 ER-164(1)	1974	24	28


DAKB 574005

NOTE:
The item of Conduit Installation will include all work and material necessary to install 2" conduit as shown, including pipe hangers and expansion joints, and construction of concrete service boxes as detailed; except that rings and covers for service boxes will be furnished by the City of Wichita, Traffic Engineering Department.

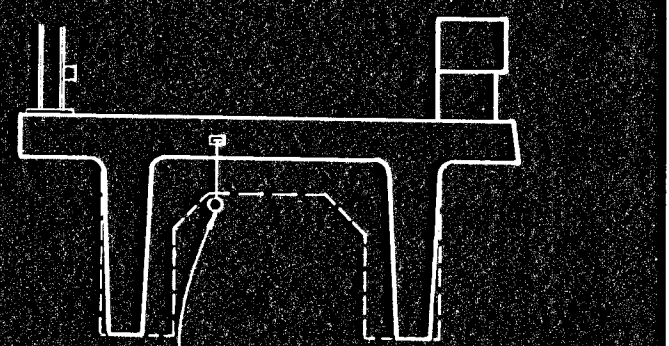


Locate to fit diaphragm openings

SECTION A-A

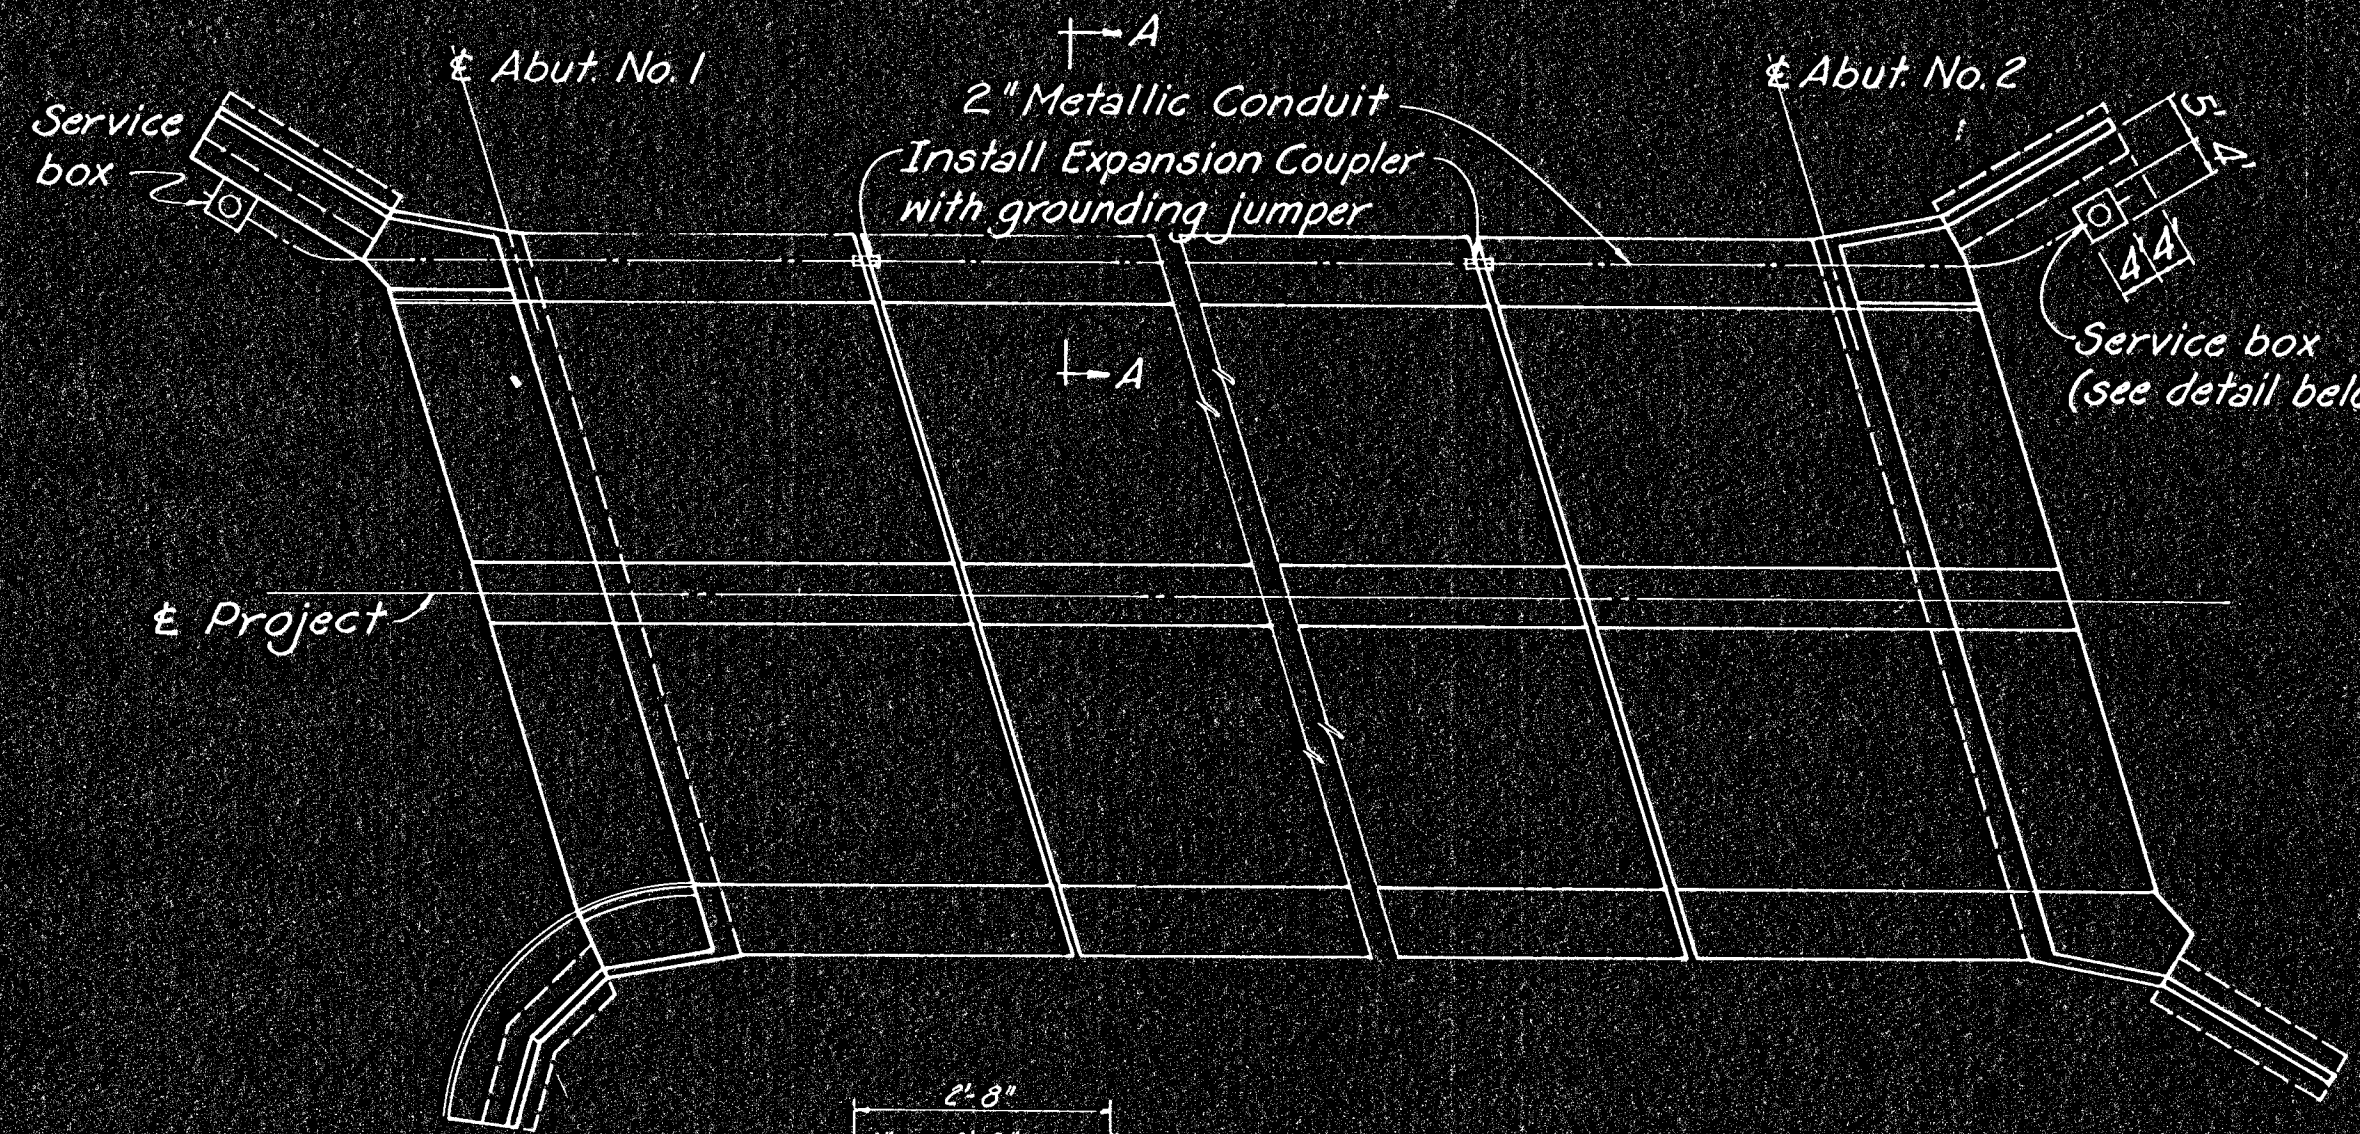

CONDUIT INSTALLATION

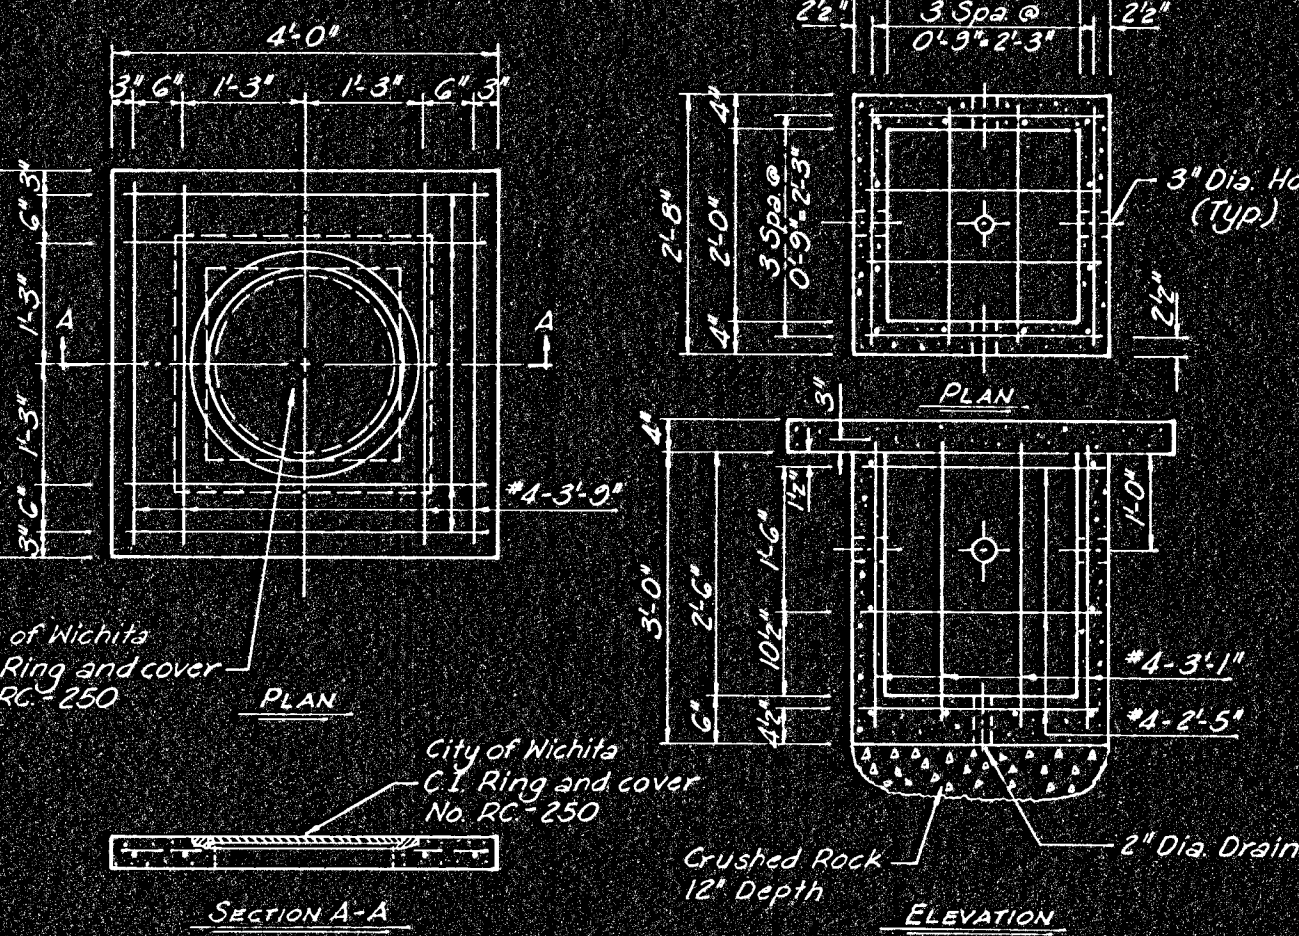


City of Wichita
C.I. Ring and cover
No. RC-250

City of Wichita
C.I. Ring and cover
No. RC-250

Grushed Rock
12" Depth



Bar List
10 #4 2'-5"
12 #4 3'-1"
8 #4 3'-9"

SERVICE BOX DETAIL

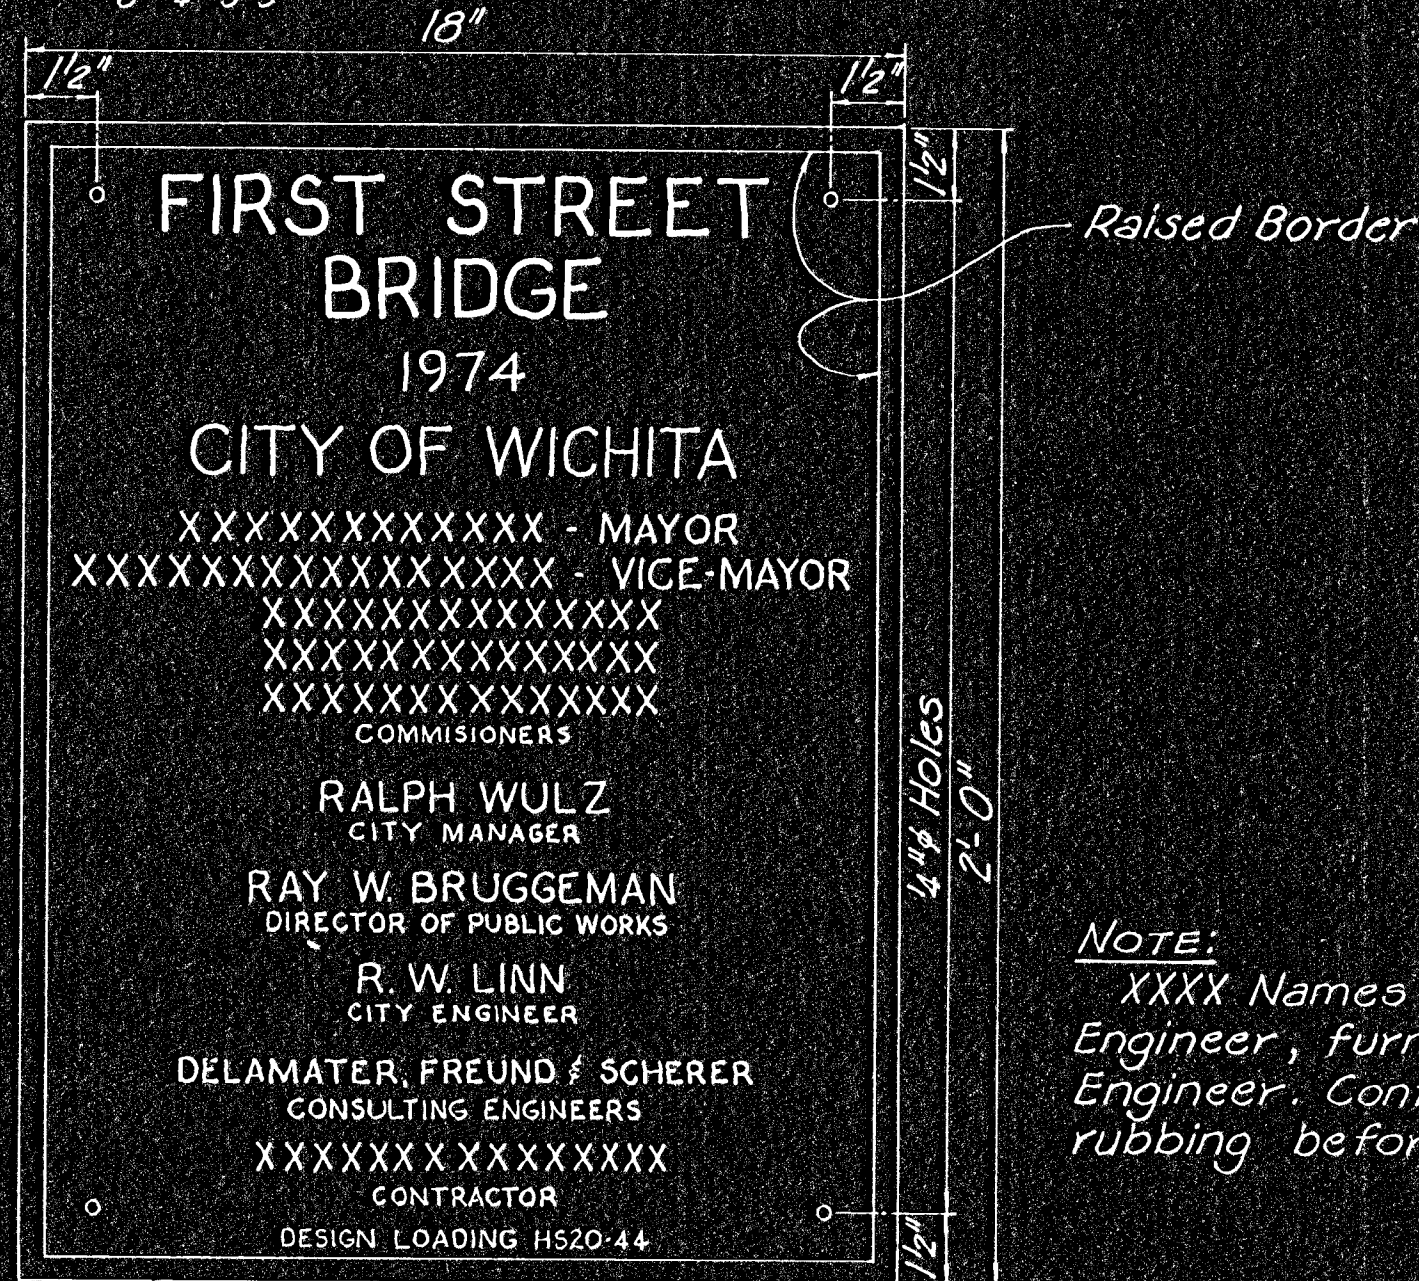

NOTE:
XXXX Names as directed by the Engineer, furnished by the City Engineer. Contractor furnish rubbing before casting.

CITY OF WICHITA, KANSAS R.W. LINN, P.E., CITY ENGINEER
FIRST STREET BRIDGE OVER THE ARKANSAS RIVER BAR SUPPORTS, BR. EXCAVATION AND MISCELLANEOUS DETAILS
DELAMATER, FREUND & SCHERER, P.A. CONSULTING ENGINEERS WICHITA, KANSAS
SCALE: _____ DATE: June, 1974 DWG. NO. 89-G-24

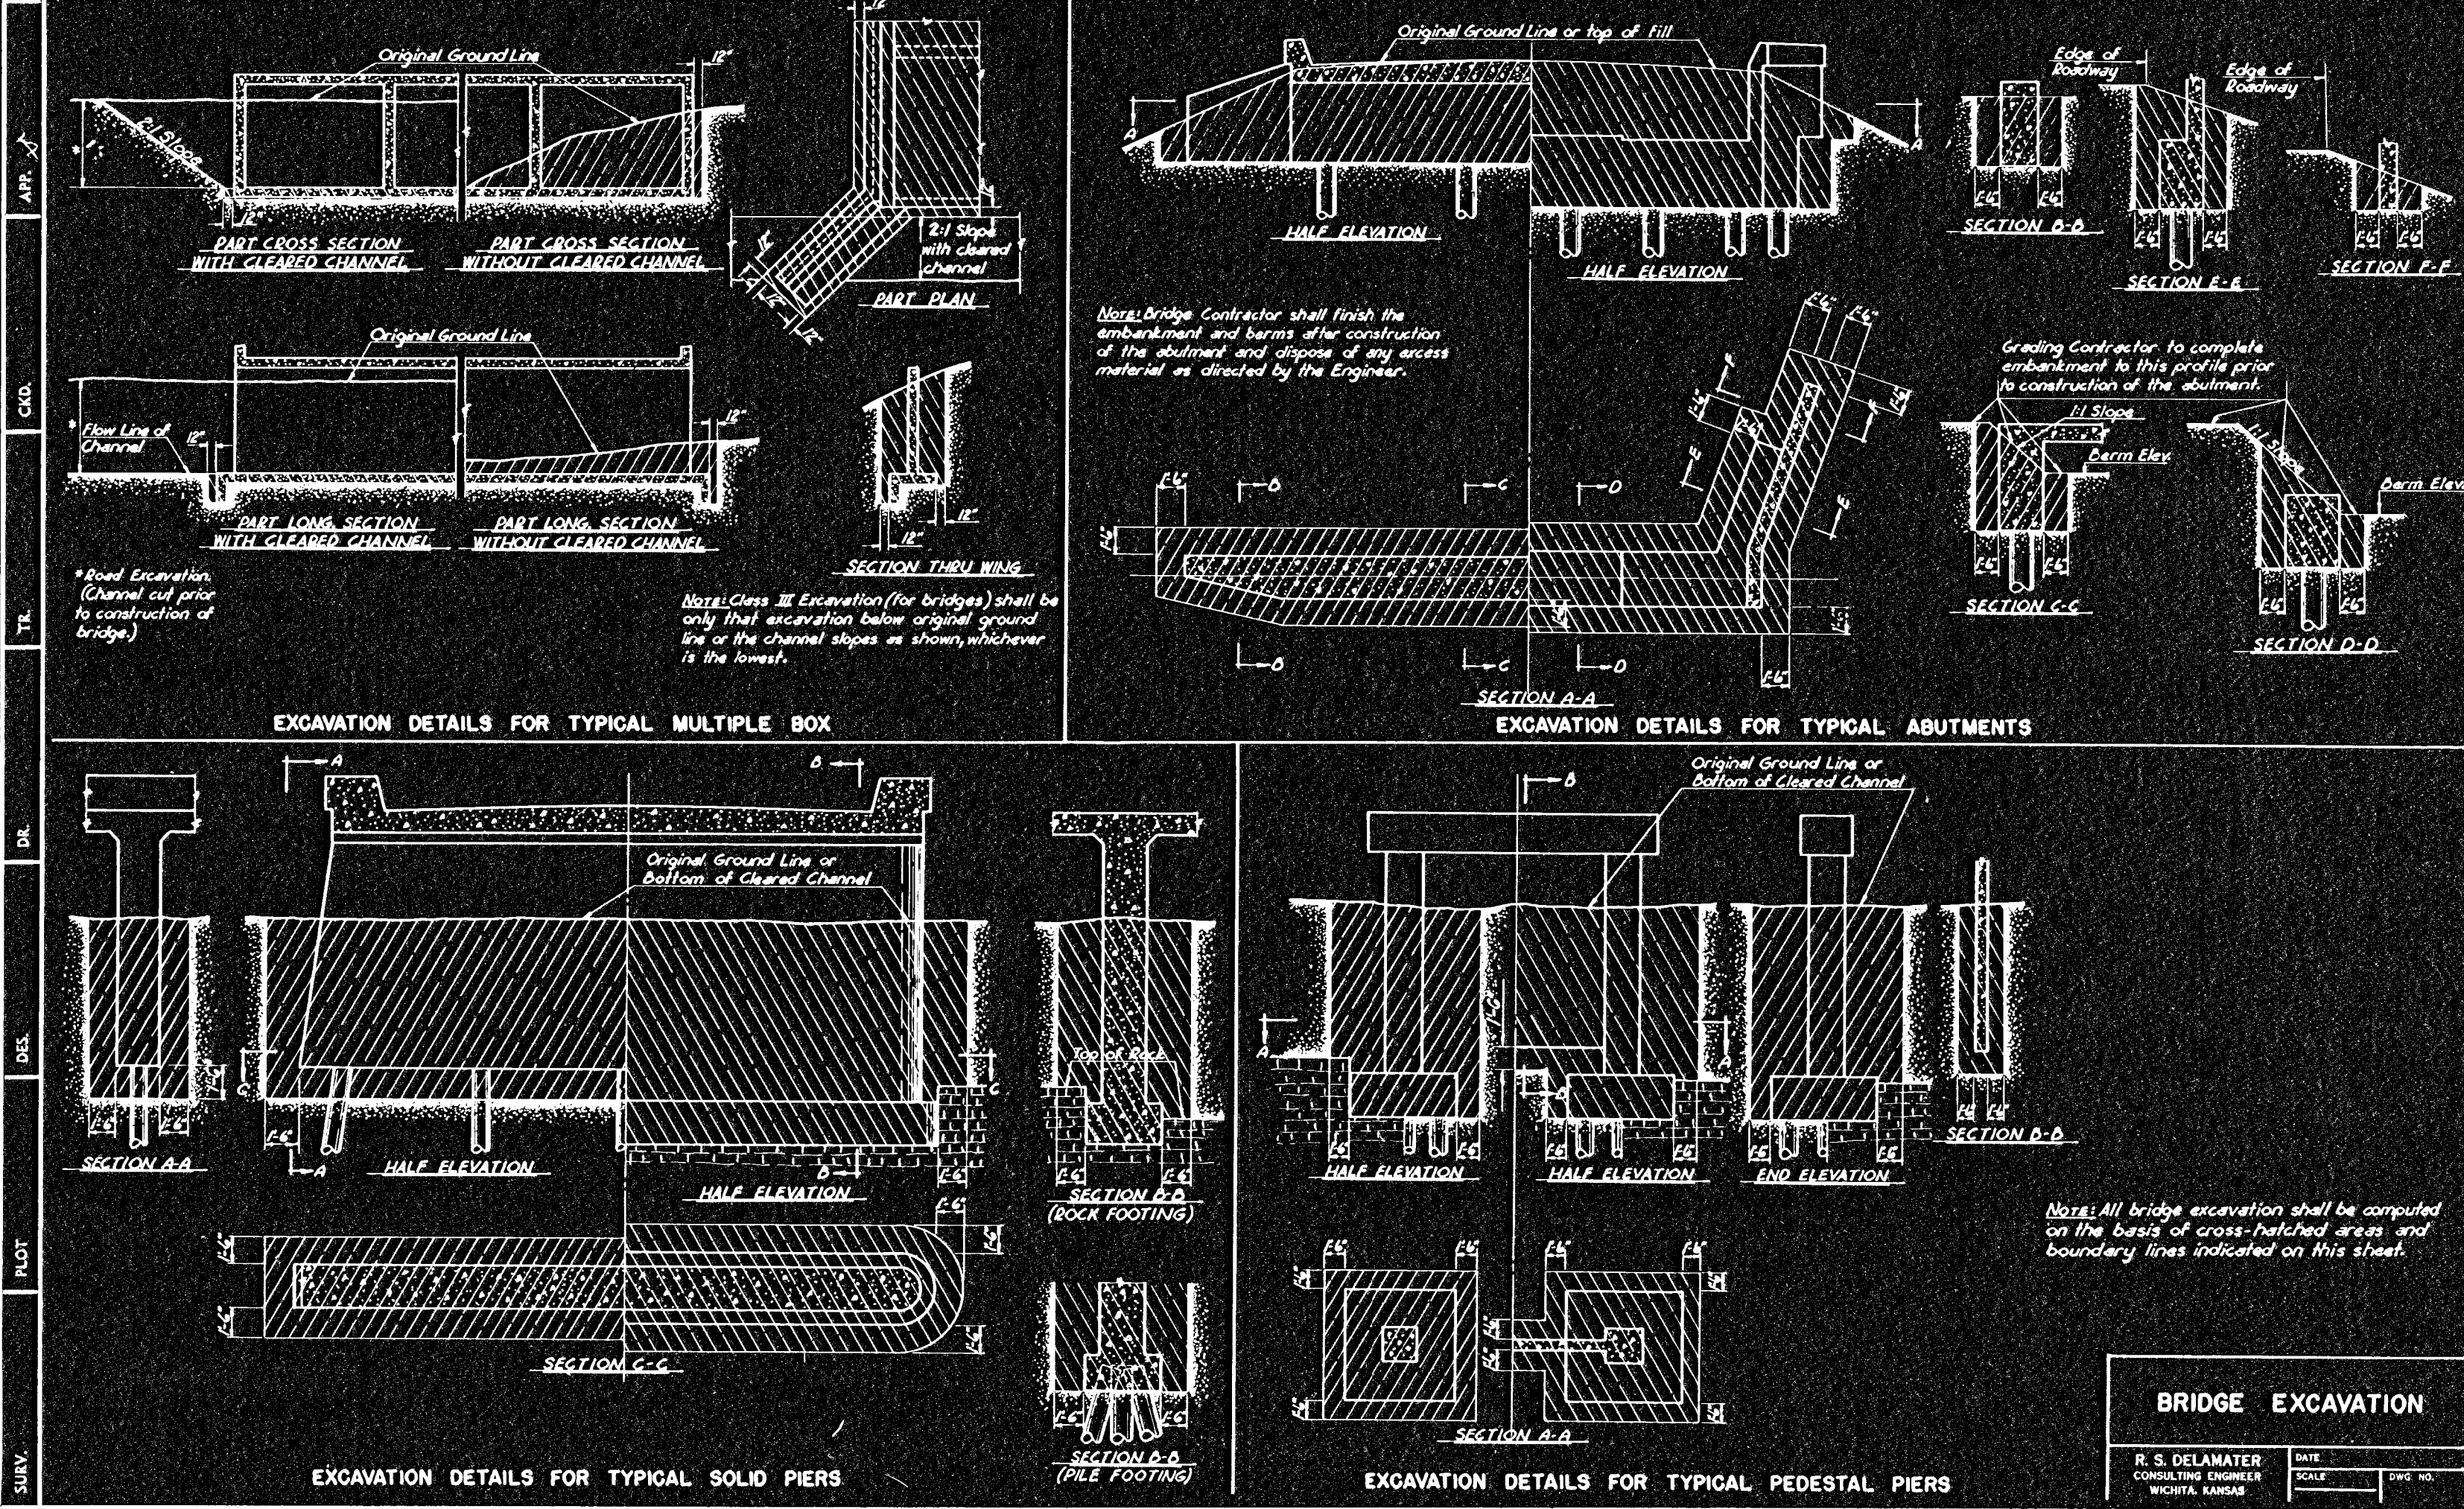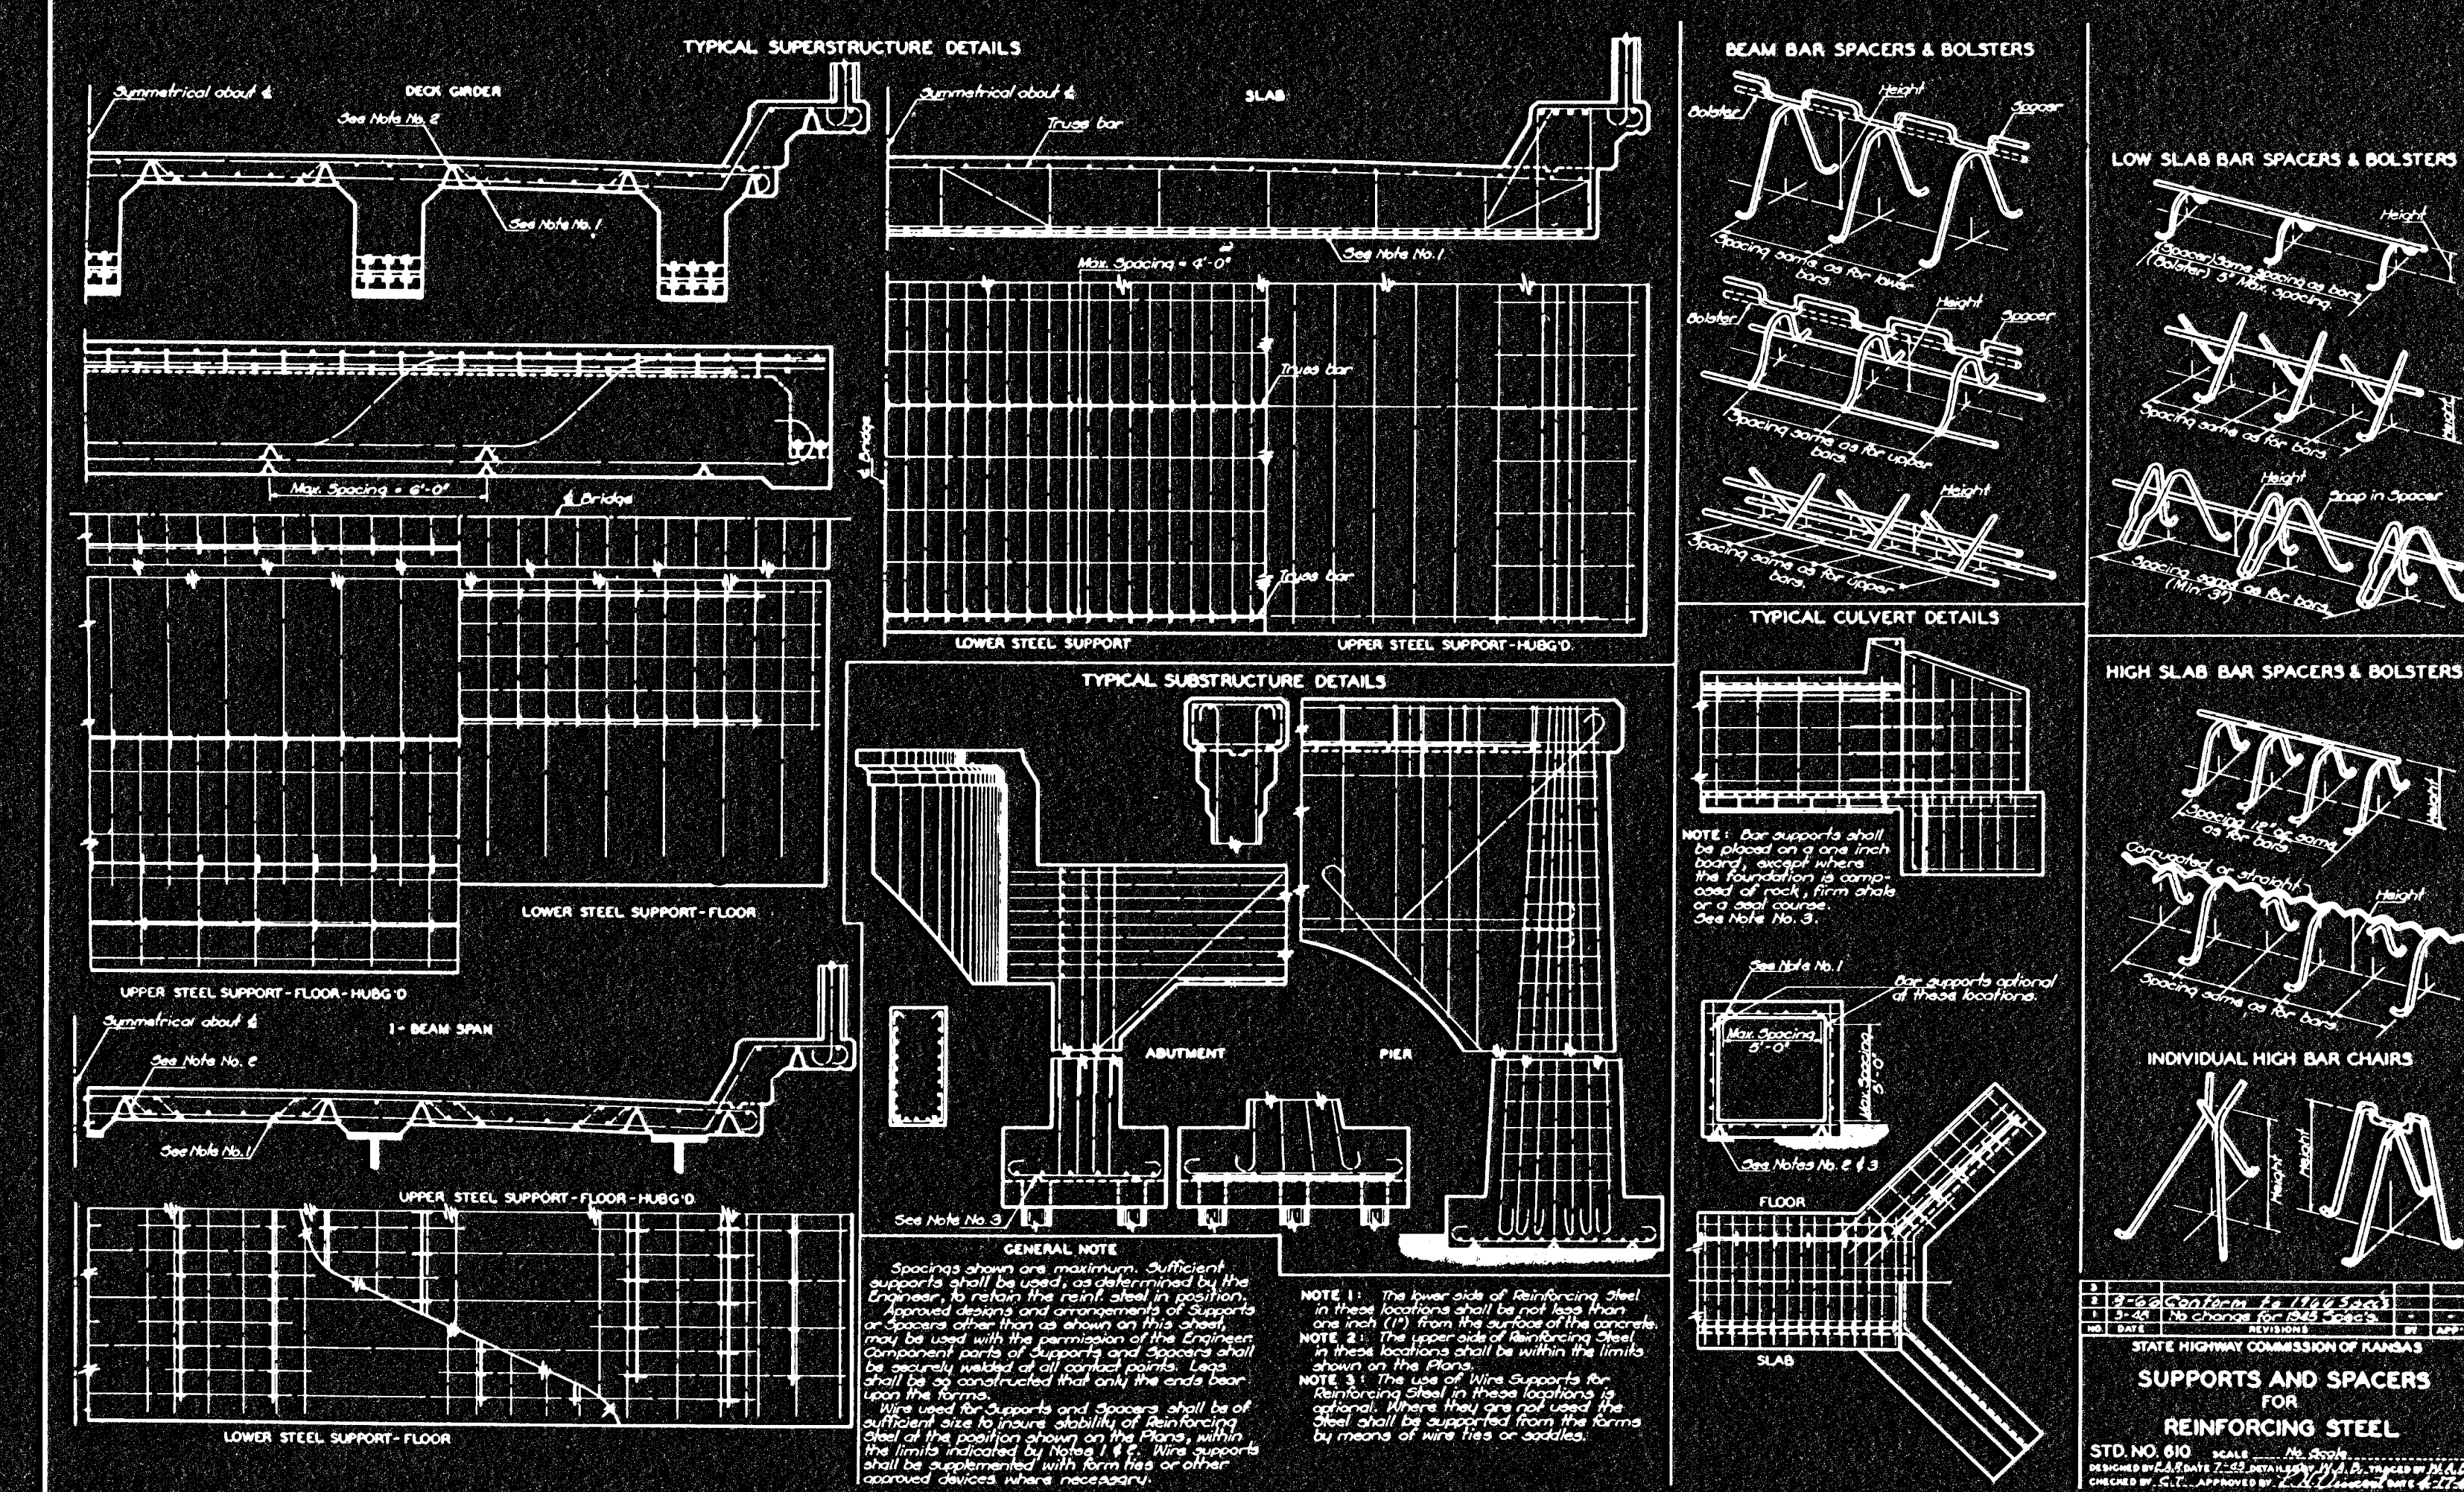

BRIDGE EXCAVATION	
R. S. DELAMATER CONSULTING ENGINEER WICHITA, KANSAS	DATE: _____ SCALE: _____