


F.H.W.A. REGION NO.	STATE	PROJECT NO.	FISCAL YEAR	SHEET NO.	TOTAL SHEETS
7	KANSAS		1978	48	143

PROJ. NO. (BC)96-87 K-044-1(28) PTS. I & II

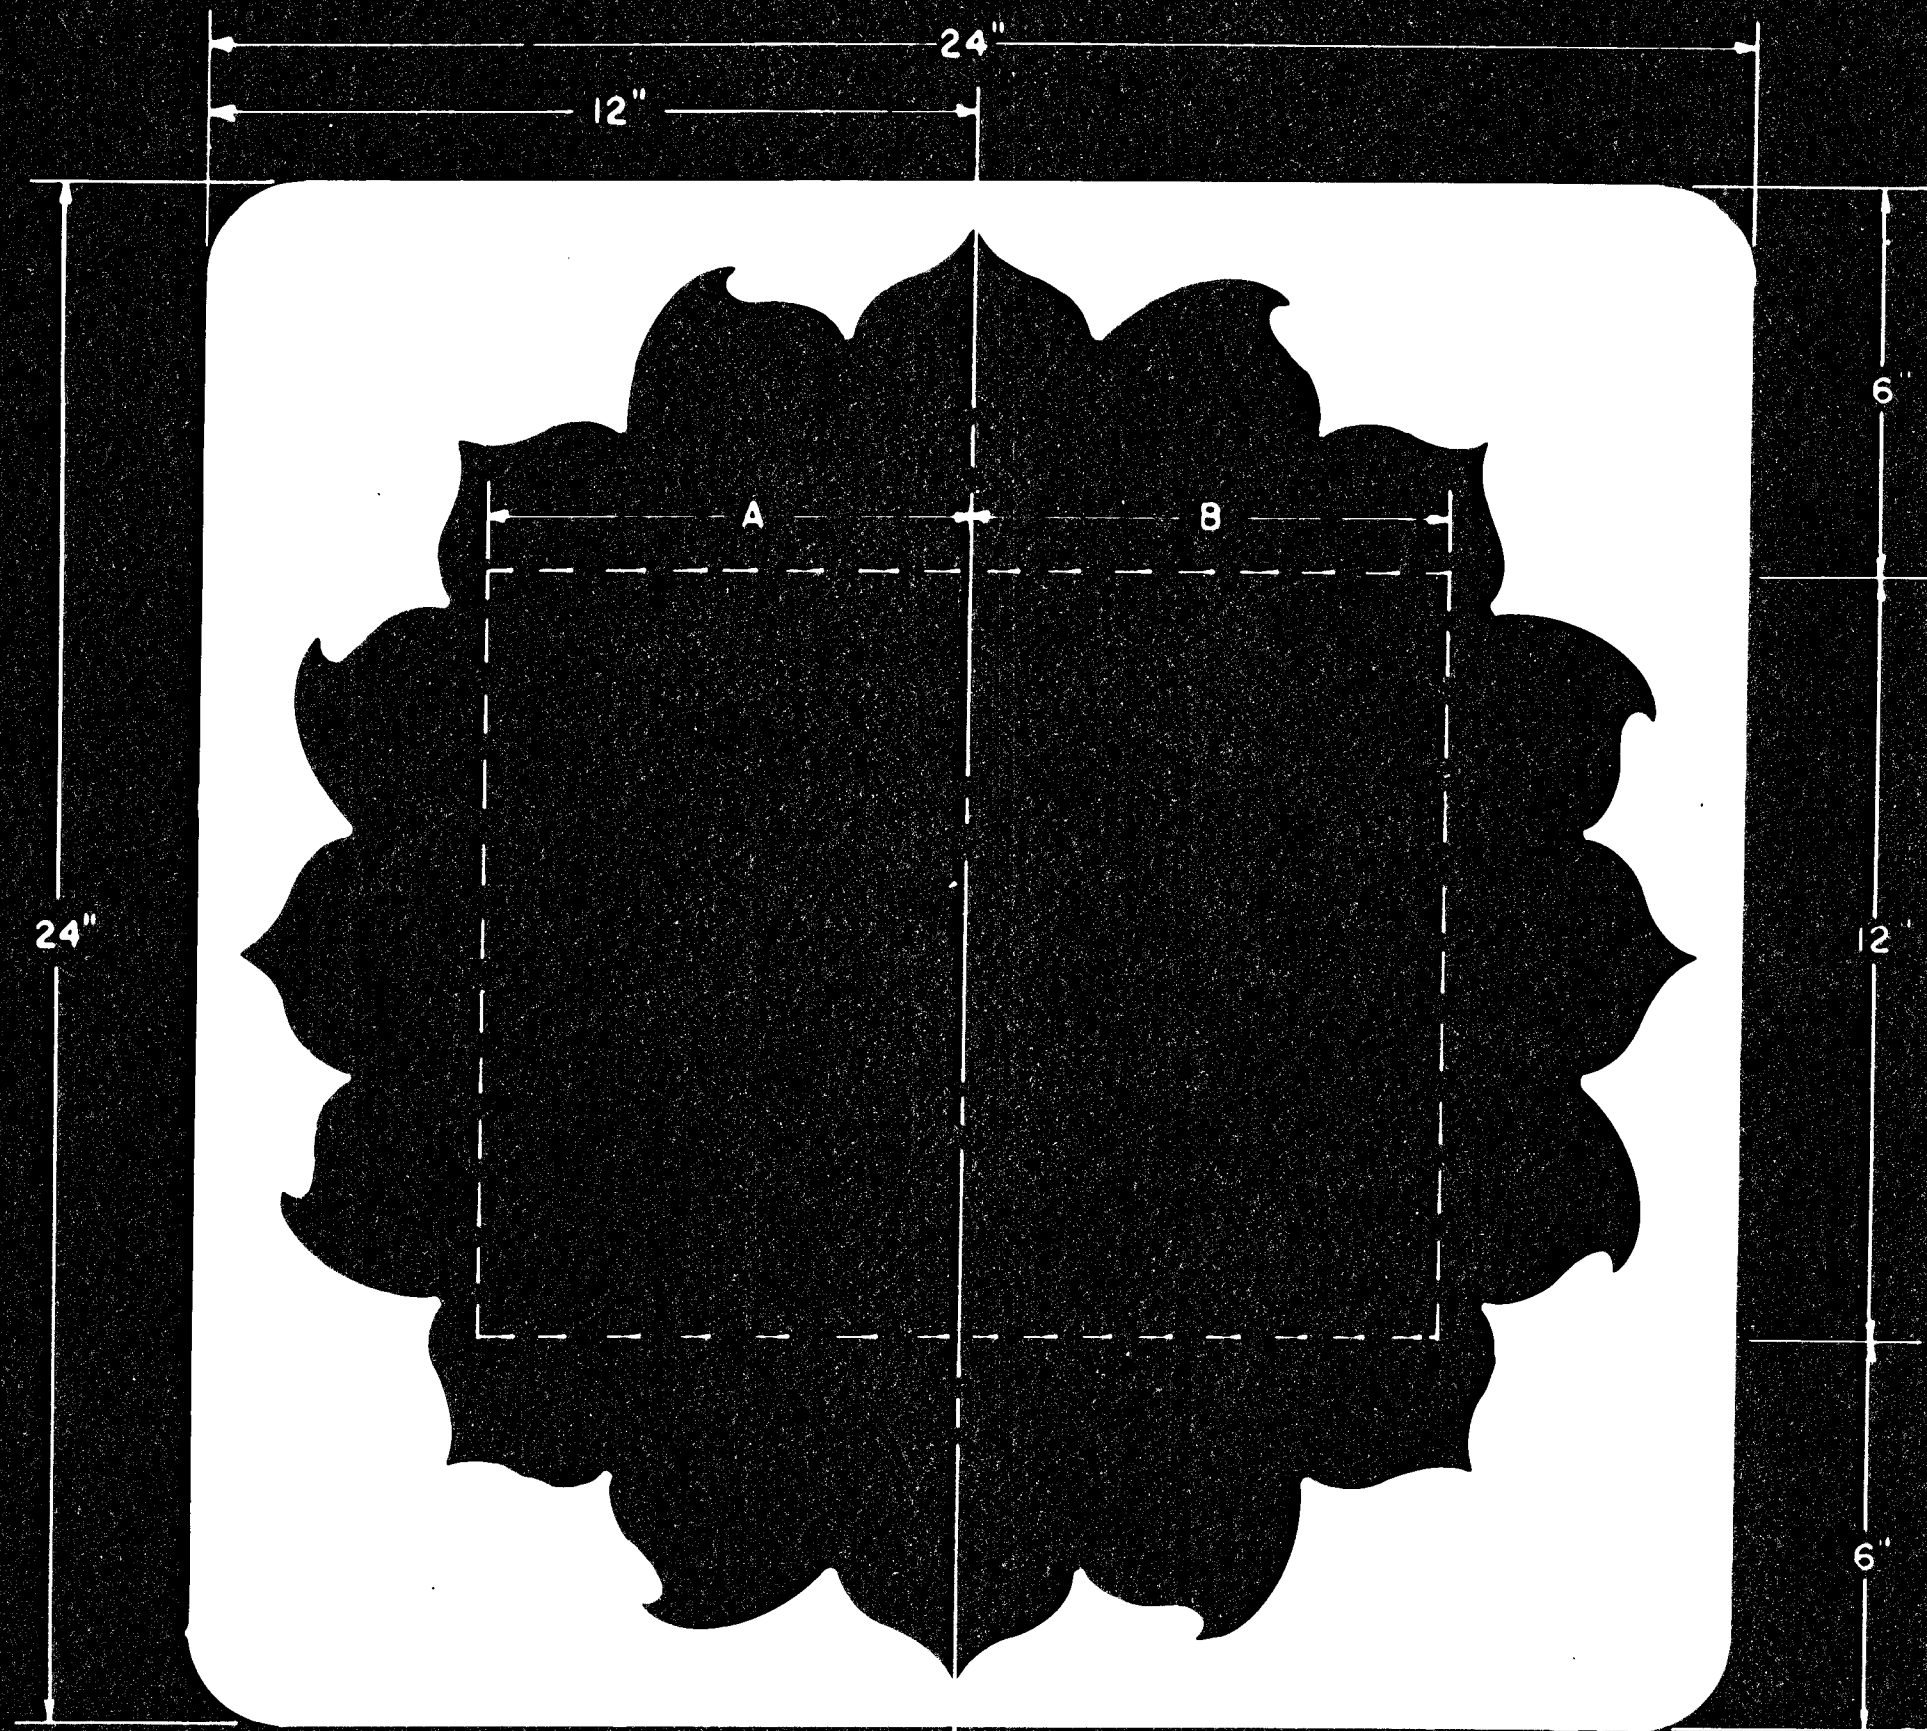

24"x24" = 100 Sq. Ft.

DIMENSIONS FOR KANSAS ROUTE MARKER

Sign Number	Size	Digits	Digit Series	A	B
M1-6	24"x24"	96	C	7 1/2"	7 1/2"

Note: To obtain the sunflower petal details on the Kansas Route Marker, increase all dimensions and features of the shield porportionately.

COLOR SPECIFICATIONS (DIRECT SCREEN PROCESS)

Sign face shall be enclosed lens yellow reflective sheeting. Digits and area around sunflower shall be black process ink.

NOTE:
See flat sign detail sheets for aluminum alloys and thickness required.
The type of adhesive for reflective sheeting may be solvent activated, heat activated or pressure sensitive.

1					
2					
3					
4	DATE	BY	IN CHARGE	BY	APP'D
KANSAS DEPARTMENT OF TRANSPORTATION					
DESIGN DETAILS FOR					
KANSAS ROUTE MARKER					
(INDEPENDENT USE)					
DESIGN NO. 18	DATE 10/13	SCALE 1/2"=1'	APP'D	[Signature]	
DESIGNED BY H.H.	DETAILS BY J.L.F.	CHECKED BY	DATE		
DESIGNED BY H.H.	DETAILS BY J.L.F.	CHECKED BY	DATE		