

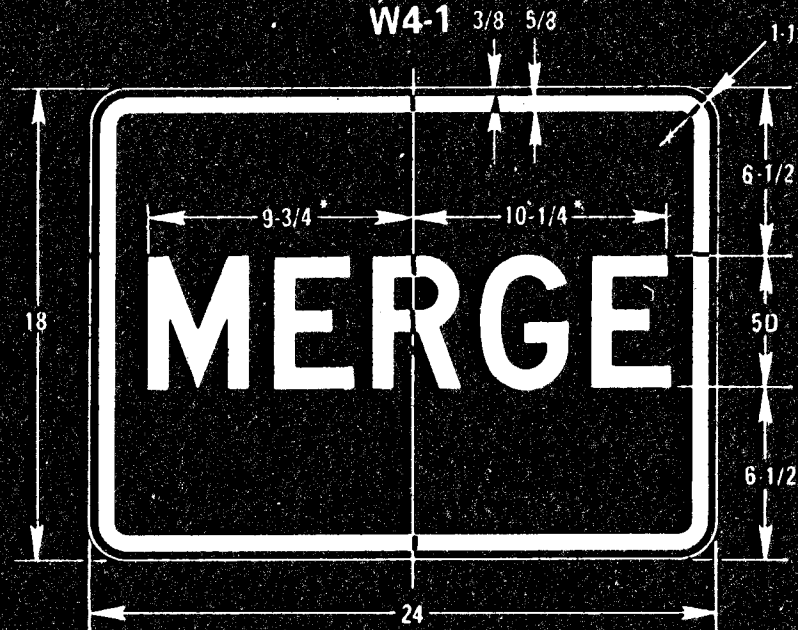


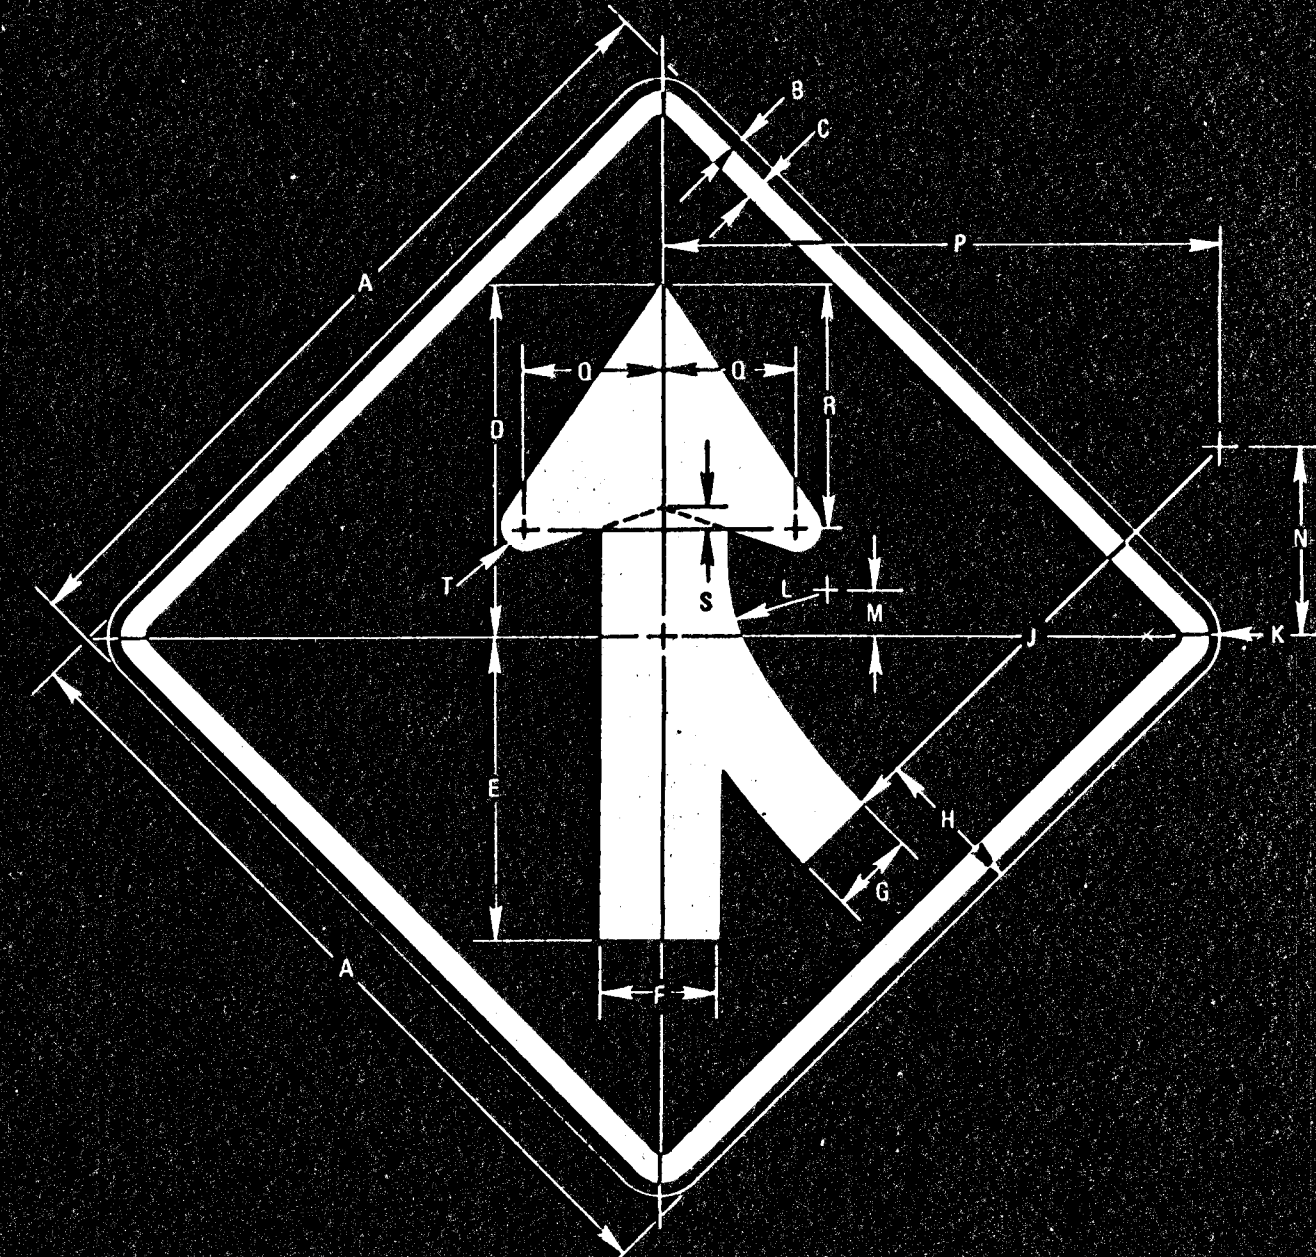

SIGN	DIMENSIONS (INCHES)															
	A	B	C	D	E	F	G	H	J	K	L	M	N	P	Q	T
MIN.	24	3/8	5/8	10-1/4	8-3/4	3-1/2	2-3/8	4-3/16	22-1/4	1-1/2	6-3/8	2-5/8	10-3/8	22-3/16	4	7-1/8
STD.	30	1/2	3/4	13	11	4-3/8	3	5-1/4	28	1-7/8	8	3	13	27-3/4	5	8-7/8
EXPWY.	36	5/8	7/8	15-3/4	13-1/4	5-1/4	3-5/8	6-5/16	33-5/8	2-1/4	9-5/8	4	15-5/8	33-5/16	6	10-5/8
FWY.	48	3/4	1-1/4	20-1/2	17-1/2	7	4-3/4	8-3/8	45	3	12-13/16	5-1/4	20-3/4	44-3/8	8	14-3/16

COLORS

LEGEND - BLACK (NON-REFL)
BACKGROUND - YELLOW (REFL)

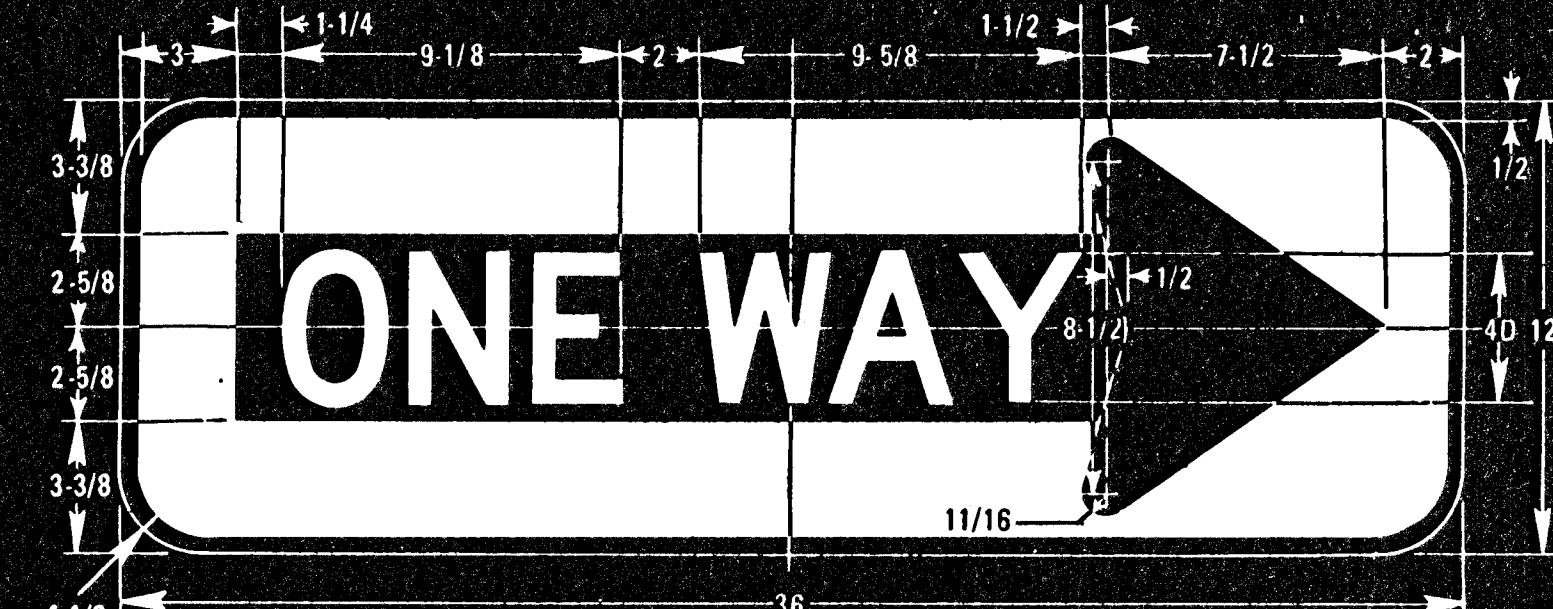

R6-1(R)

COLORS

LEGEND - BLACK (NON-REFL)
ARROW AND BORDER - WHITE (REFL)
BACKGROUND - BLACK (NON-REFL)




W13-3

*Optically space numerals about vertical centerline
**Increase spacing 100%


DIMENSIONS (INCHES)																
SIGN	A	B	C	D	E	F	G	H	J	K	L	M	N	P	Q	
MIN. & STD.	24	30	3/8	5/8	3-1/2	4E	2-1/2	2-7/8	8E	3E	3	8-1/4	8-1/2	5-5/16	1-1/2	
EXPWY.	36	48	5/8	7/8	6	6E	4	5-1/8	12E	4E	6	12-1/4	12-3/4	7-1/16	2-1/4	
FWY.	48	60	3/4	1-1/4	7	8E	5	5-3/4	16E	6E	6	16-1/2	17	10-5/8	3	

COLORS

LEGEND - BLACK (NON-REFL)
BACKGROUND - YELLOW (REFL)

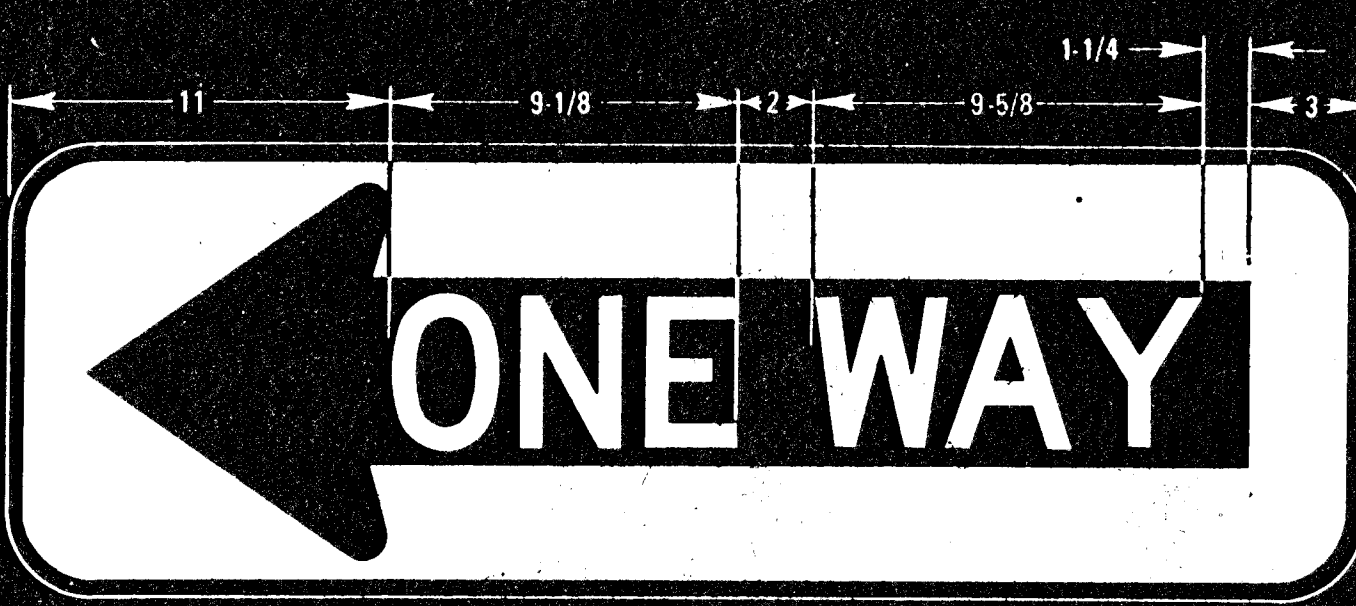

R6-1(L)

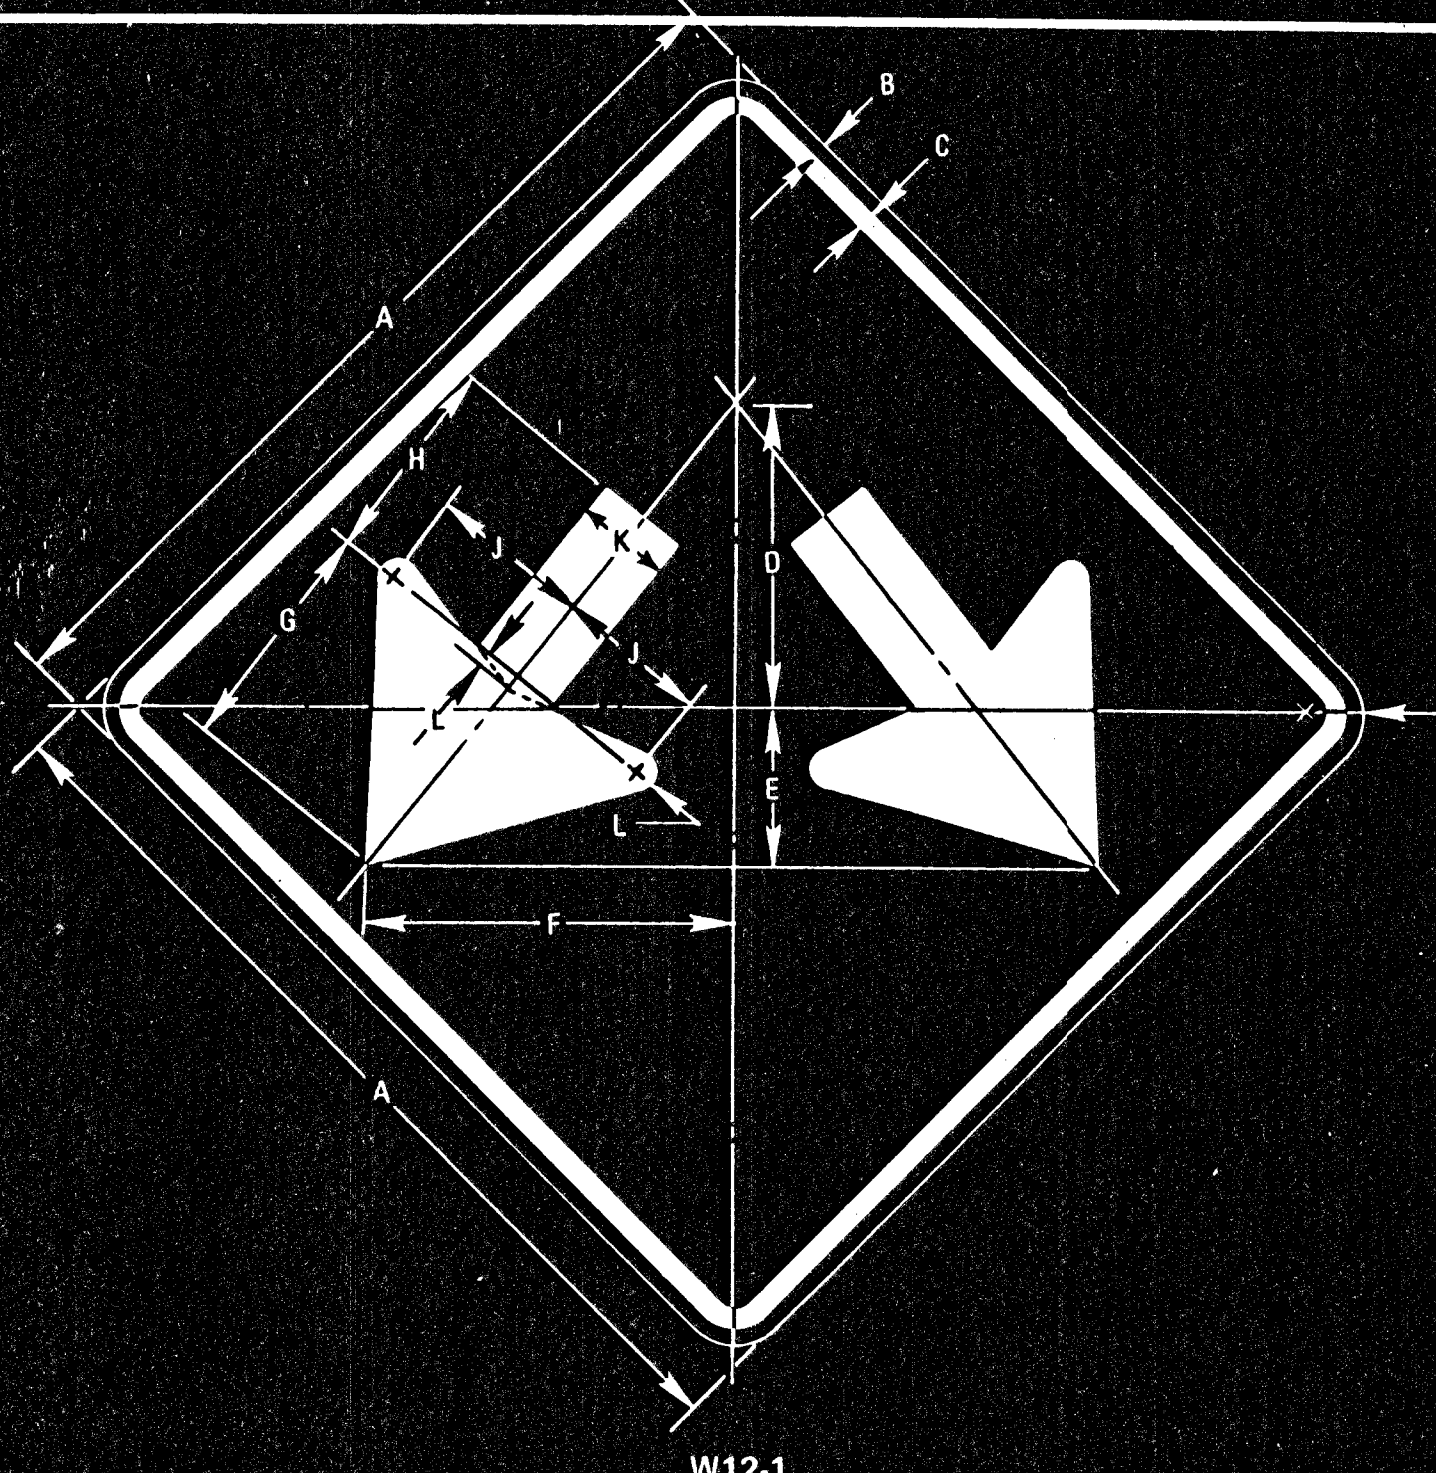


W12-1

SIGN	DIMENSIONS (INCHES)											
	A	B	C	D	E	F	G	H	J	K	L	M
STD. & MIN.	24	3/8	5/8	8	4	9-1/2	6-1/4	5-1/4	3-5/8	2-1/2	1/2	1-1/2
SPECIAL	30	1/2	3/4	10	5	11-7/8	7-13/16	6-9/16	4-17/32	3-1/8	5/8	1-7/8
SPECIAL	36	5/8	7/8	12	6	14-1/4	9-3/8	7-7/8	5-7/16	3-3/4	3/4	2-1/4

COLORS

LEGEND - BLACK (NON-REFL)
BACKGROUND - YELLOW (REFL)

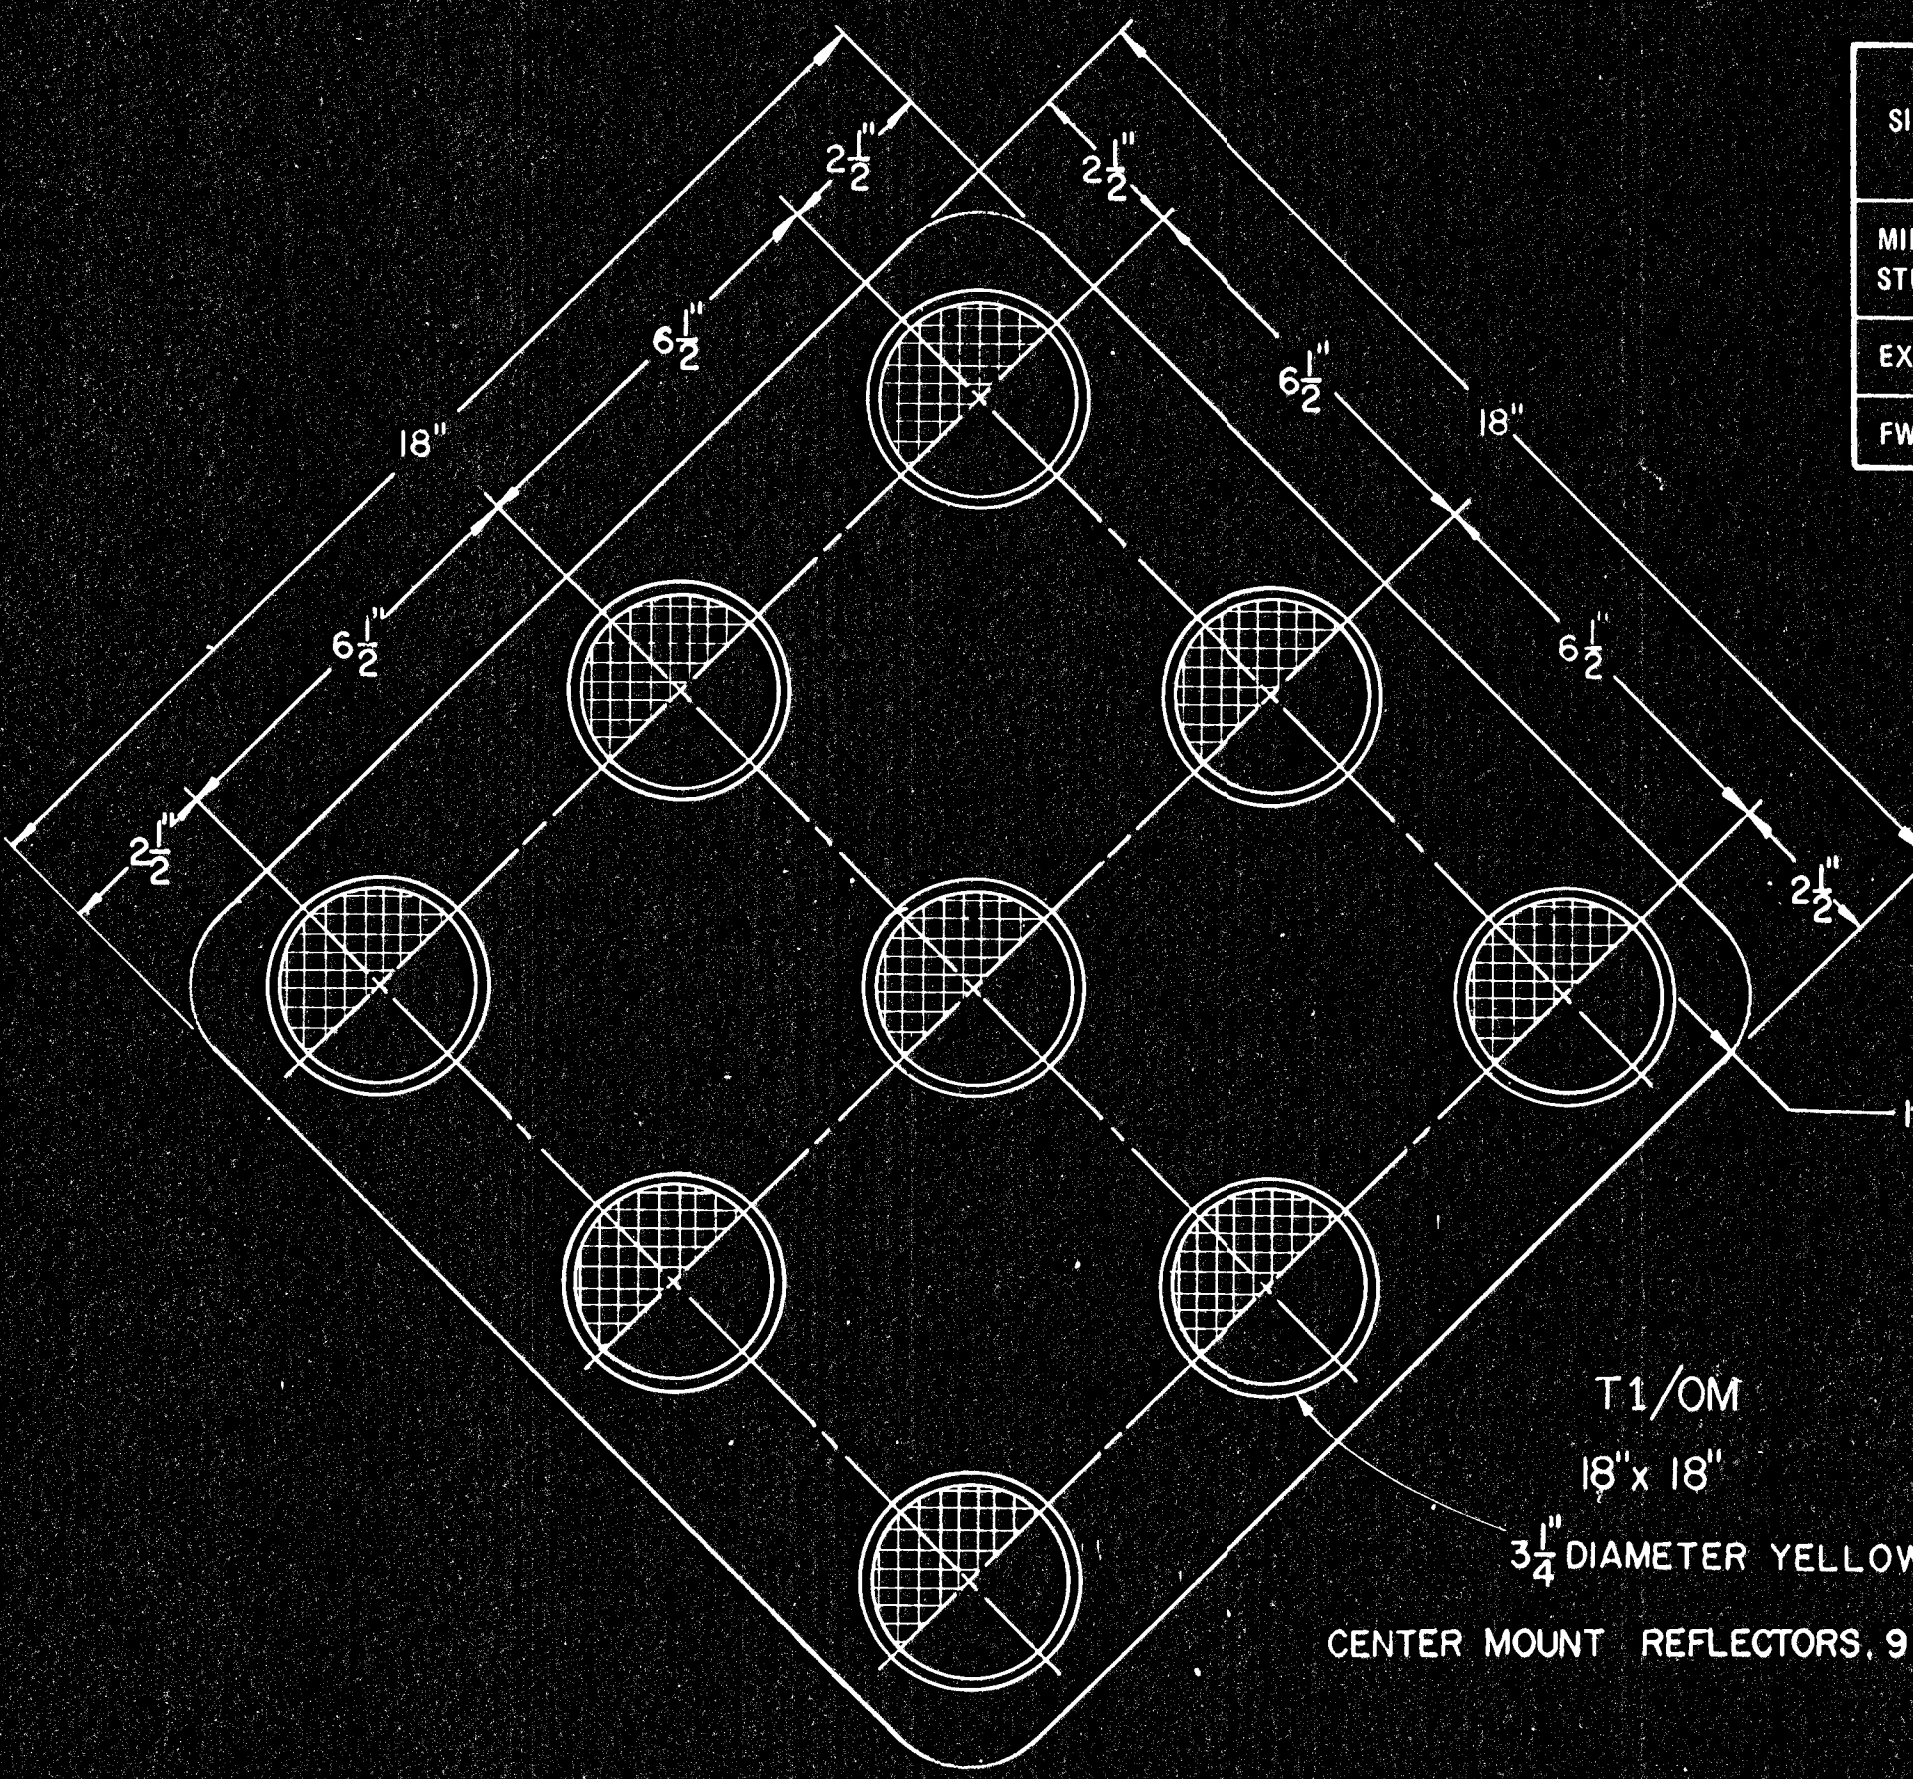

T1/OM

18" x 18"

3/4" DIAMETER YELLOW

CENTER MOUNT REFLECTORS, 9 REQUIRED.



W13-2

*Optically space numerals about vertical centerline
**Increase spacing 100%

SIGN	DIMENSIONS (INCHES)														
	A	B	C	D	E	F	G	H	J	K	L	M	N	P	Q
MIN. & STD.	24	30	3/8	5/8	3-1/2	4E	2-1/2	2-7/8	8E	3E	3	6-1/8	6-3/8	5-5/16	1-1/2
EXPWY.	36	48	5/8	7/8	6	6E	4	5-1/8	12E	4E	6	9-1/4	9-1/2	7-1/16	2-1/4
FWY.	48	60	3/4	1-1/4	7	8E	5	5-3/4	16E	6E	6	12-1/4	12-3/4	10-5/8	3

COLORS

LEGEND - BLACK (NON-REFL)
BACKGROUND - YELLOW (REFL)

3					
2					
1					
NO.	DATE	REVISIONS	BY	APP'D	

STATE HIGHWAY COMMISSION OF KANSAS
DE SIGN DETAILS
FOR
REGULATORY & WARNING
SIGNS

SHEET NO. 51 OF 143 SCALE VARIABLE APP'D *John F. J...*
DESIGNED OG DETAILED QUANTITIES QUAN. CK. TRACED CK.
DESIGN CK. DETAIL CK.