

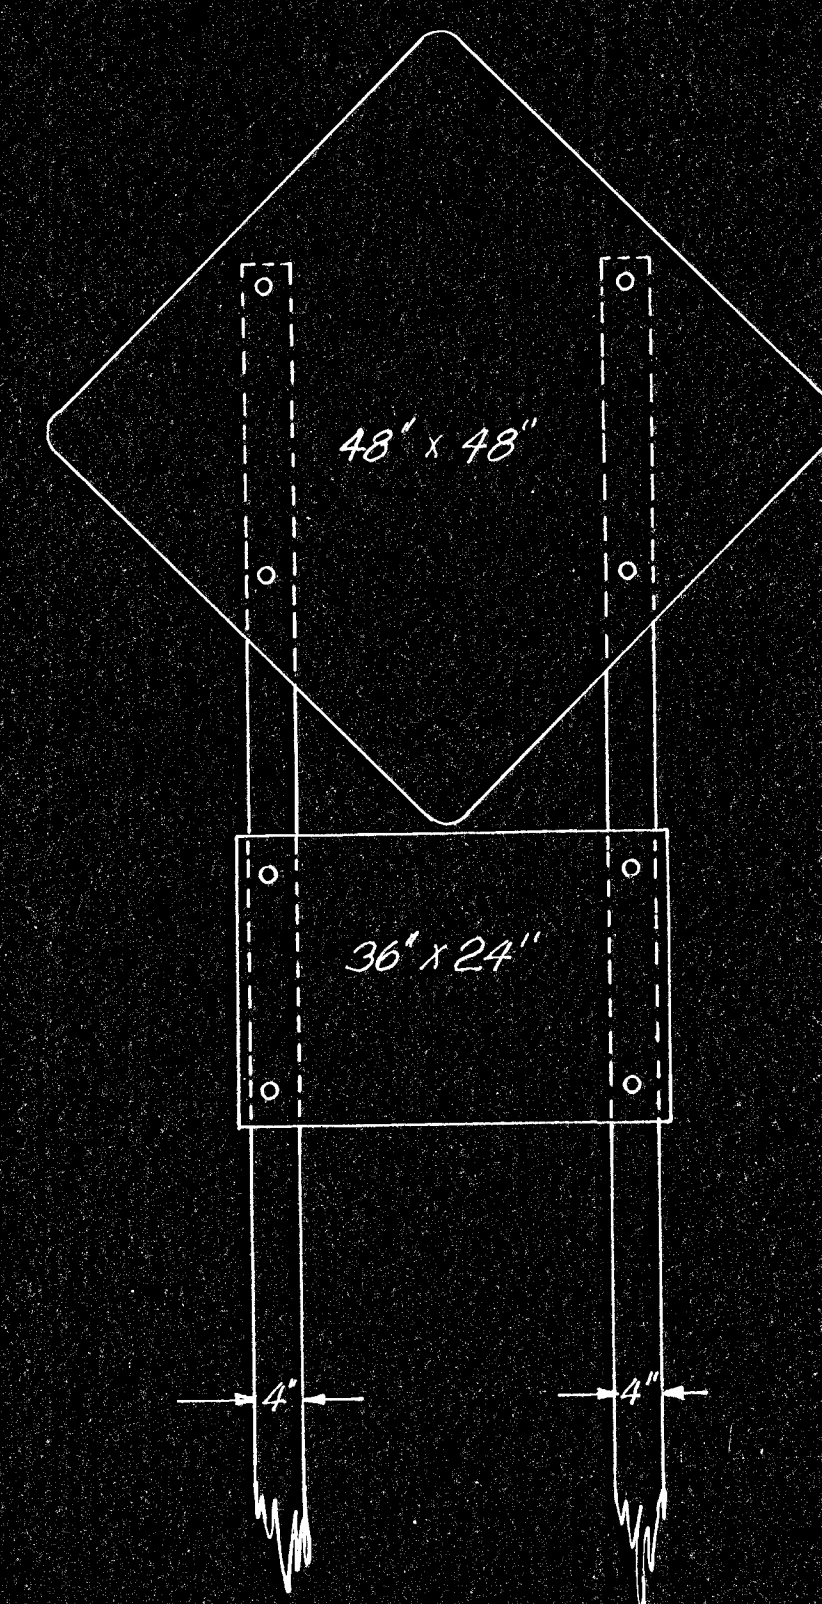


FIGURE NO.	STATE	PROJECT NO.	YEAR	SHEET NO.	TOTAL SHEETS
7	KANSAS		1978	57	143


PROJ. NO. (BC) 96-87 K-044-1(28) PTS. I & II

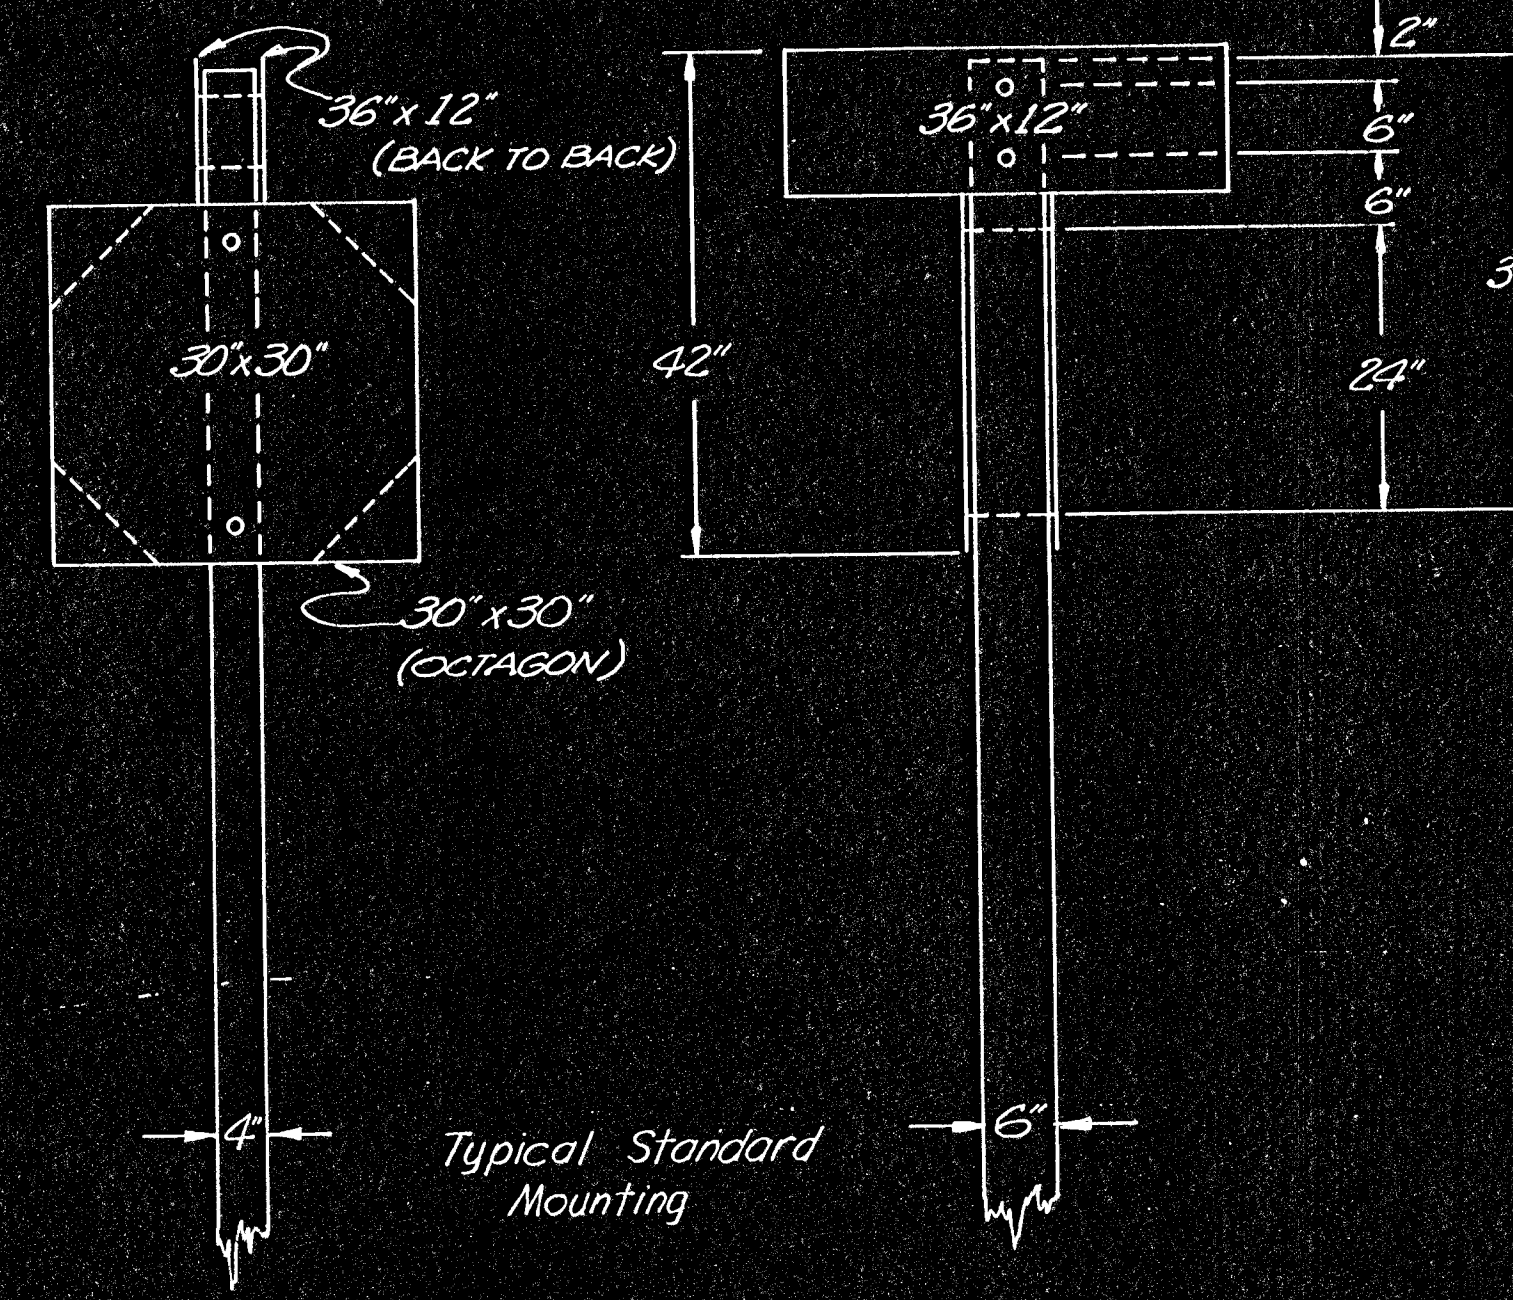



Typical Standard Mounting

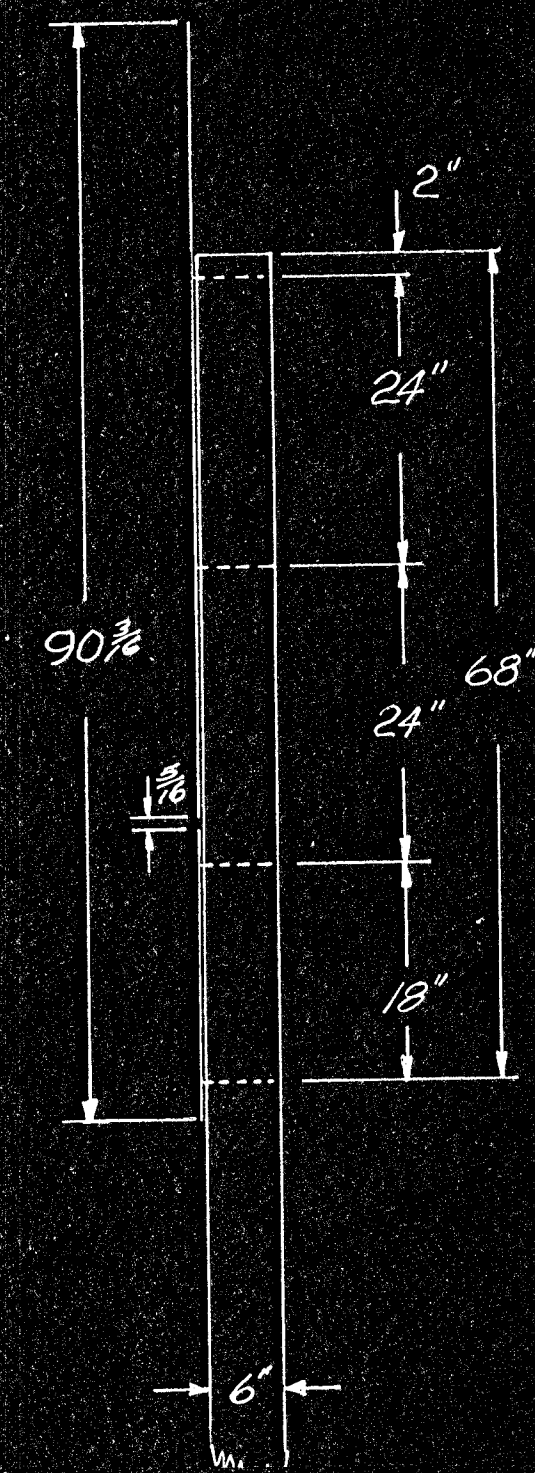



Typical Standard Mounting

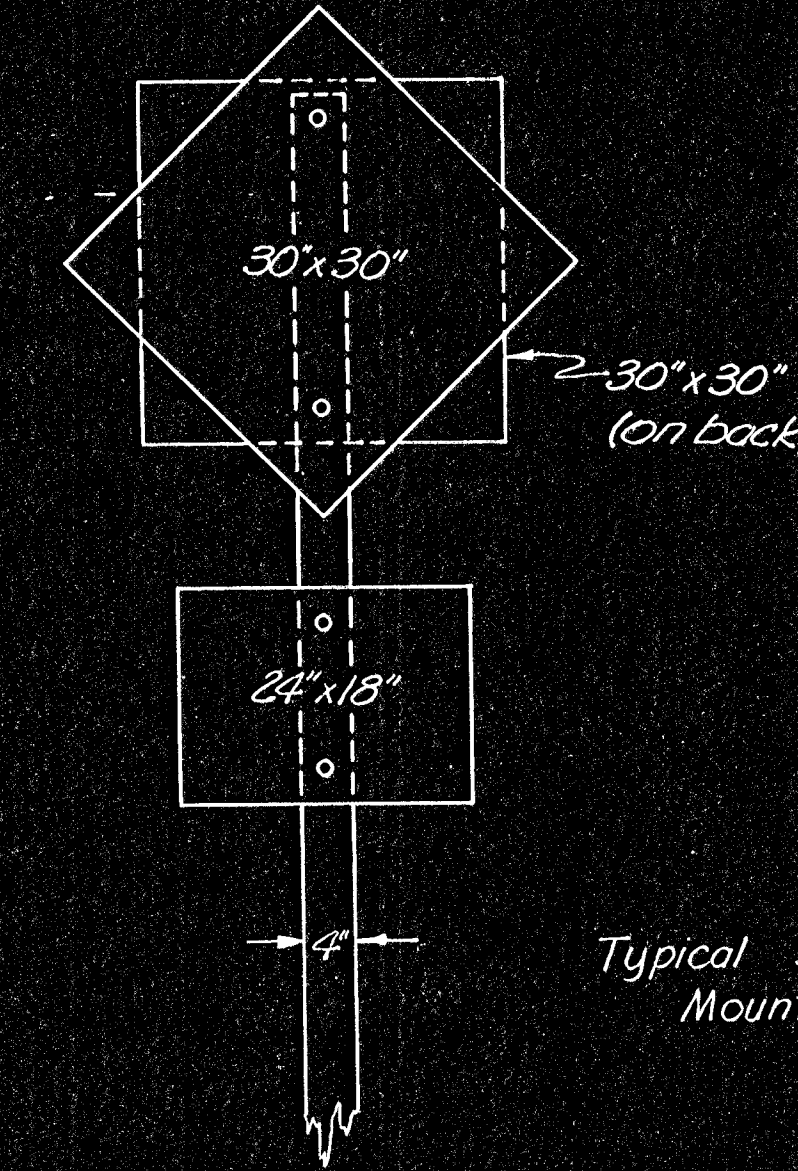



Typical Standard Mounting

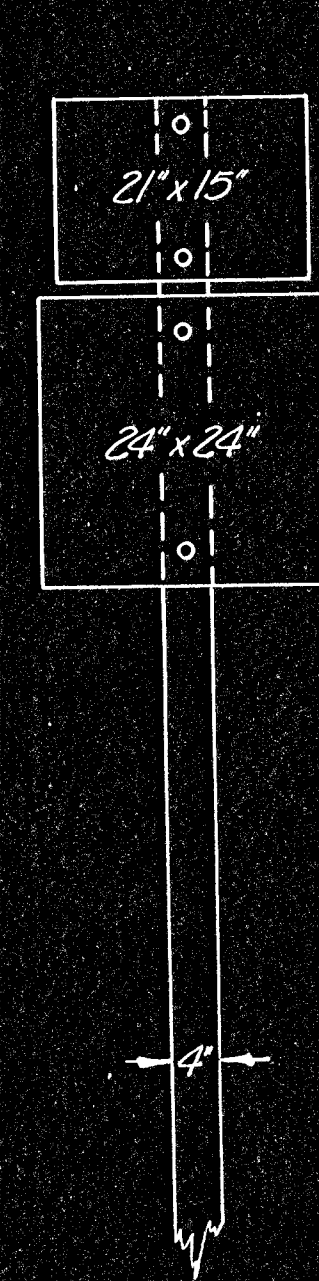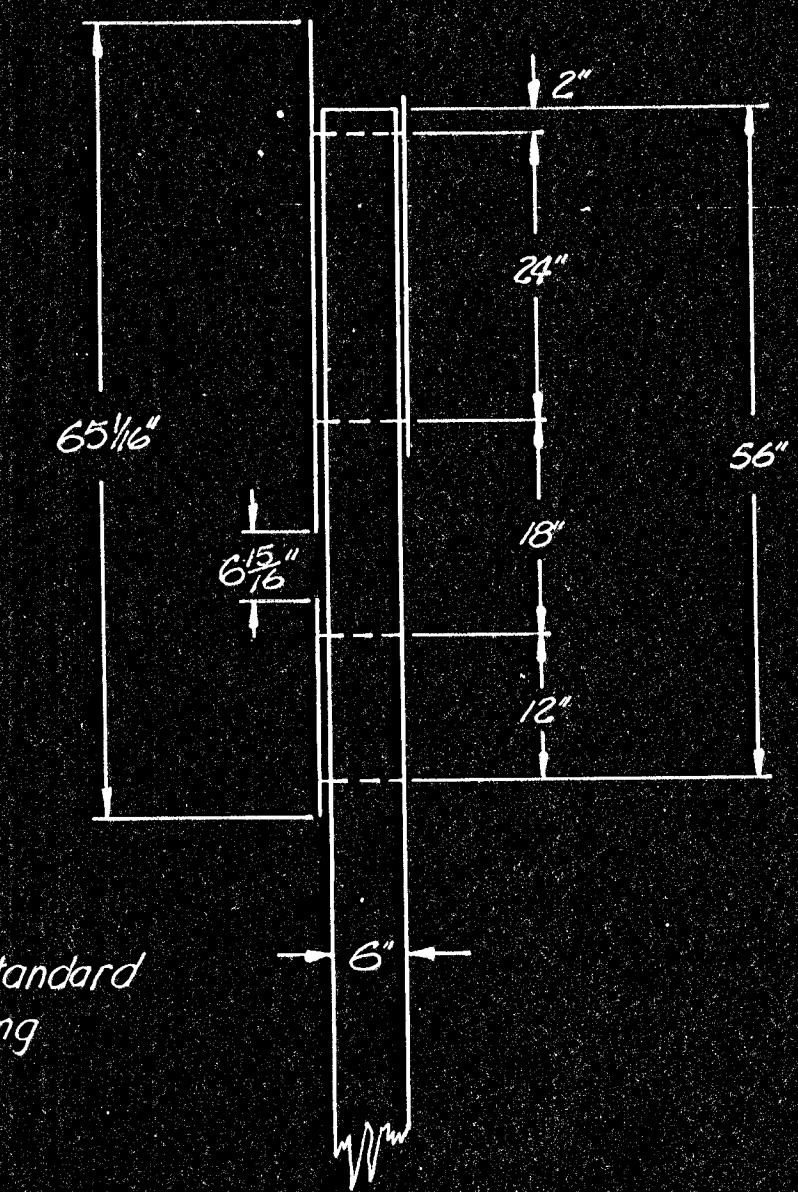



Typical Standard Mounting

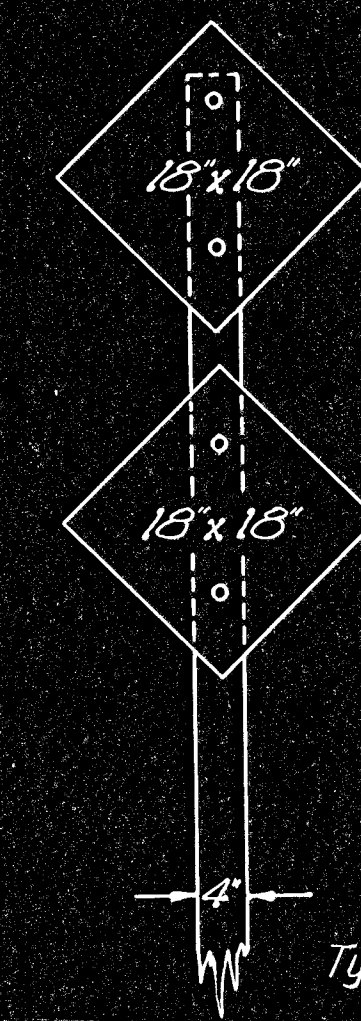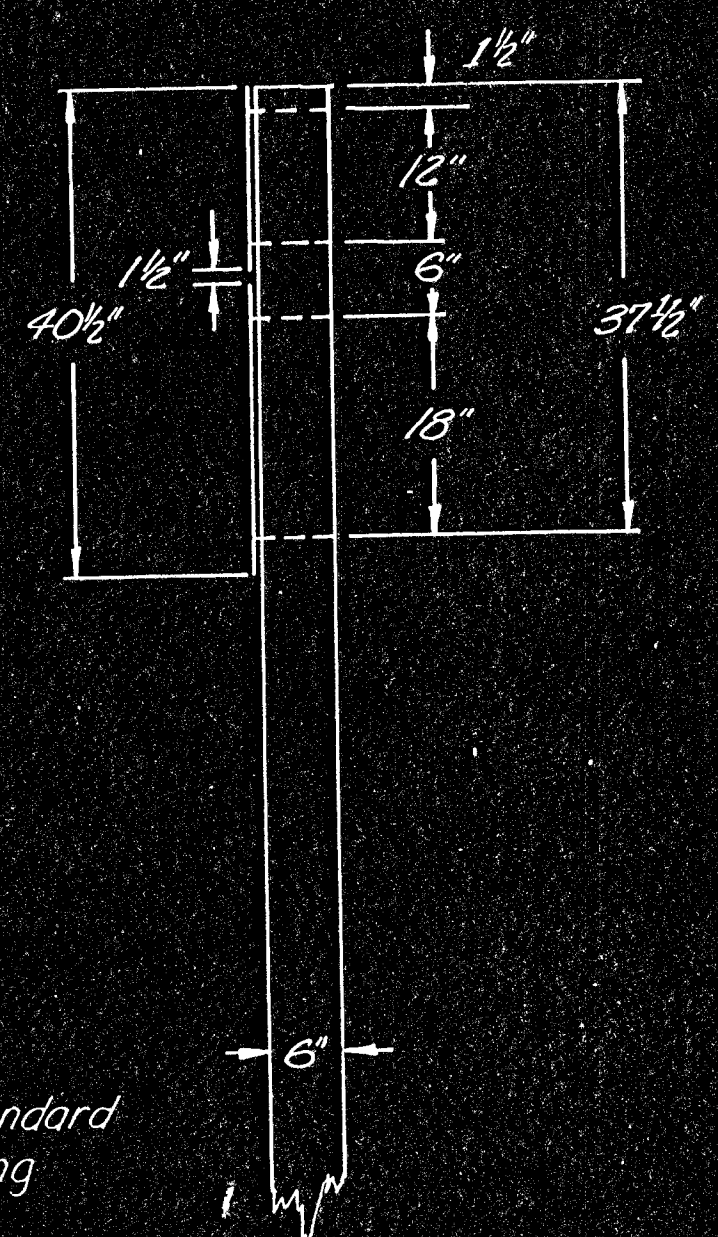


Typical Standard Mounting

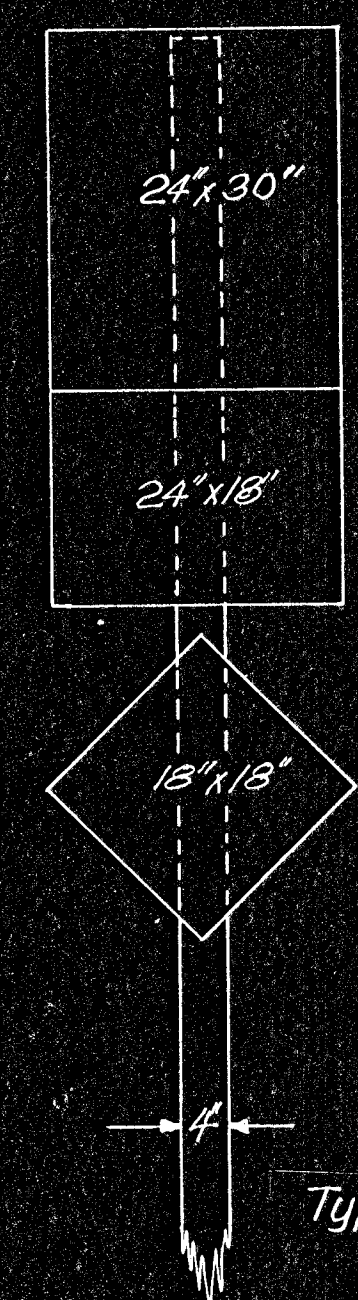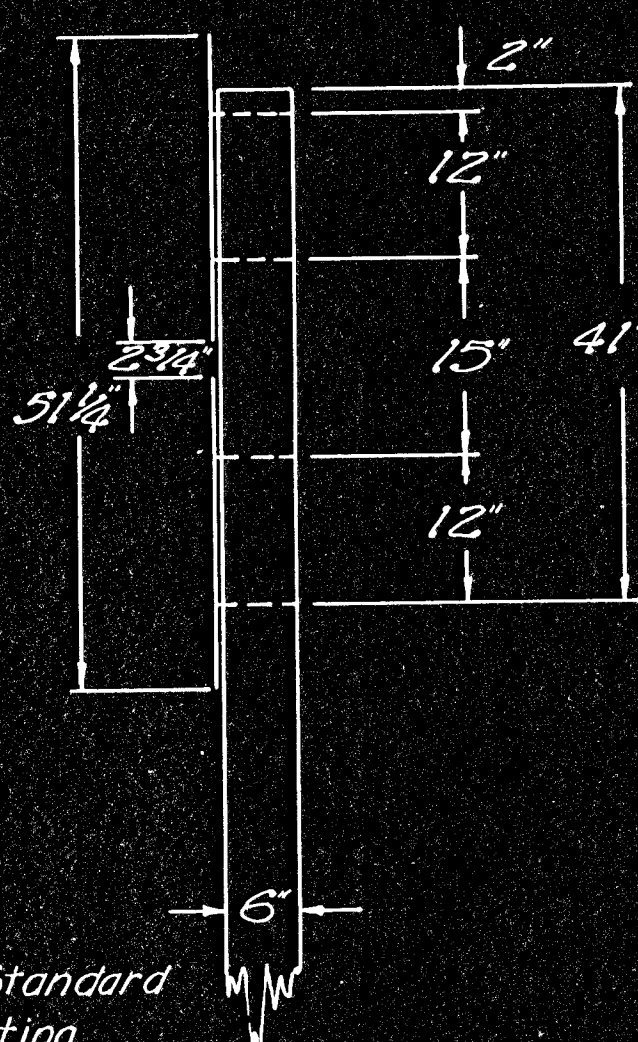

Typical Standard Mounting

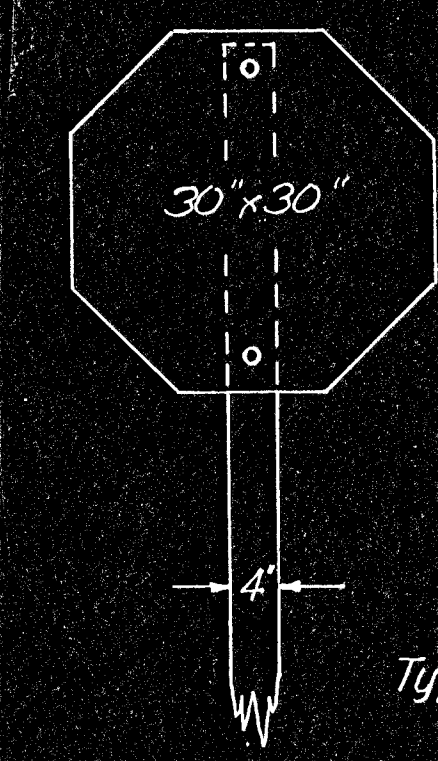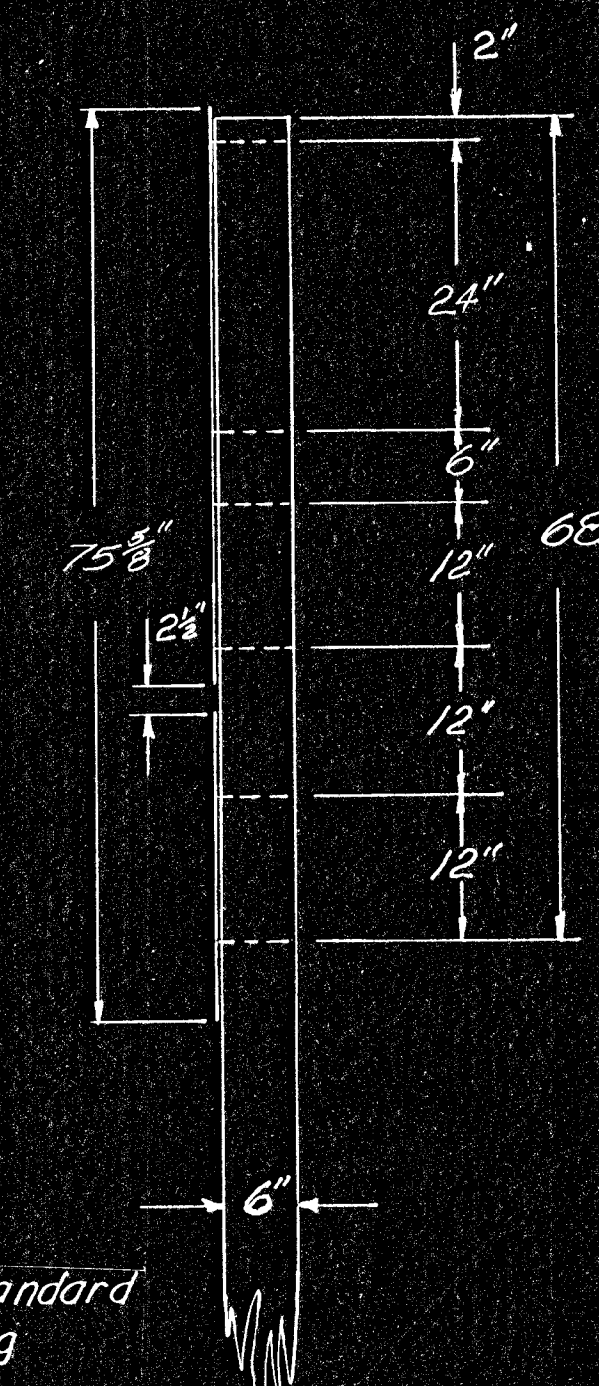

Typical Standard Mounting

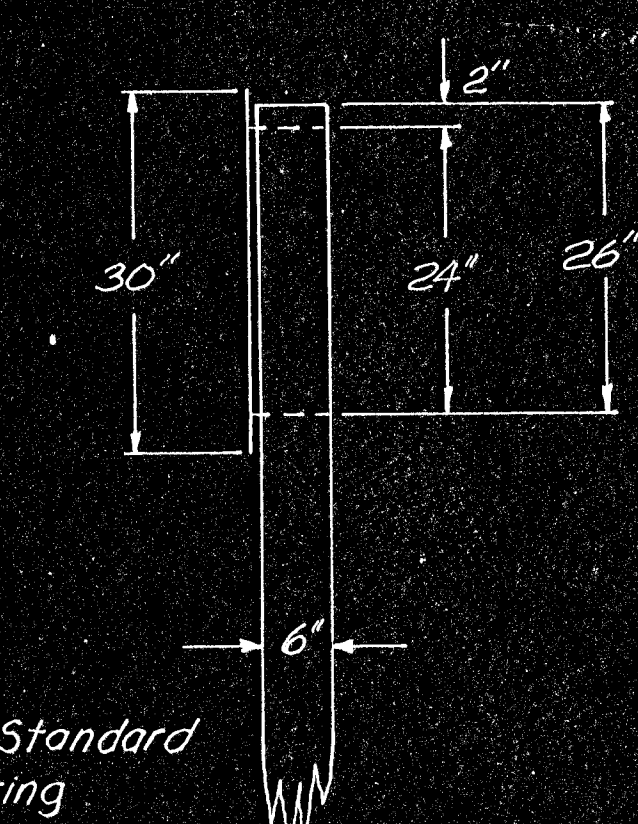

NO.	DATE	REVISIONS	BY	APP'D.
1				
2				
3				

KANSAS DEPARTMENT OF TRANSPORTATION

MOUNTING DETAILS
FOR FLAT SHEET SIGNS
ON WOOD POSTS

SHEET NO. 57 OF 143	SCALE VARIABLE	APP'D. <i>Julius F. J...</i>
DESIGNED DG	DETAILS	QUANTITIES
DESIGN CK.	DETAIL CK.	QUAN. CK.