




PROJ. NO. (BC) 96-87 K-044-1(28) PTS. I & II

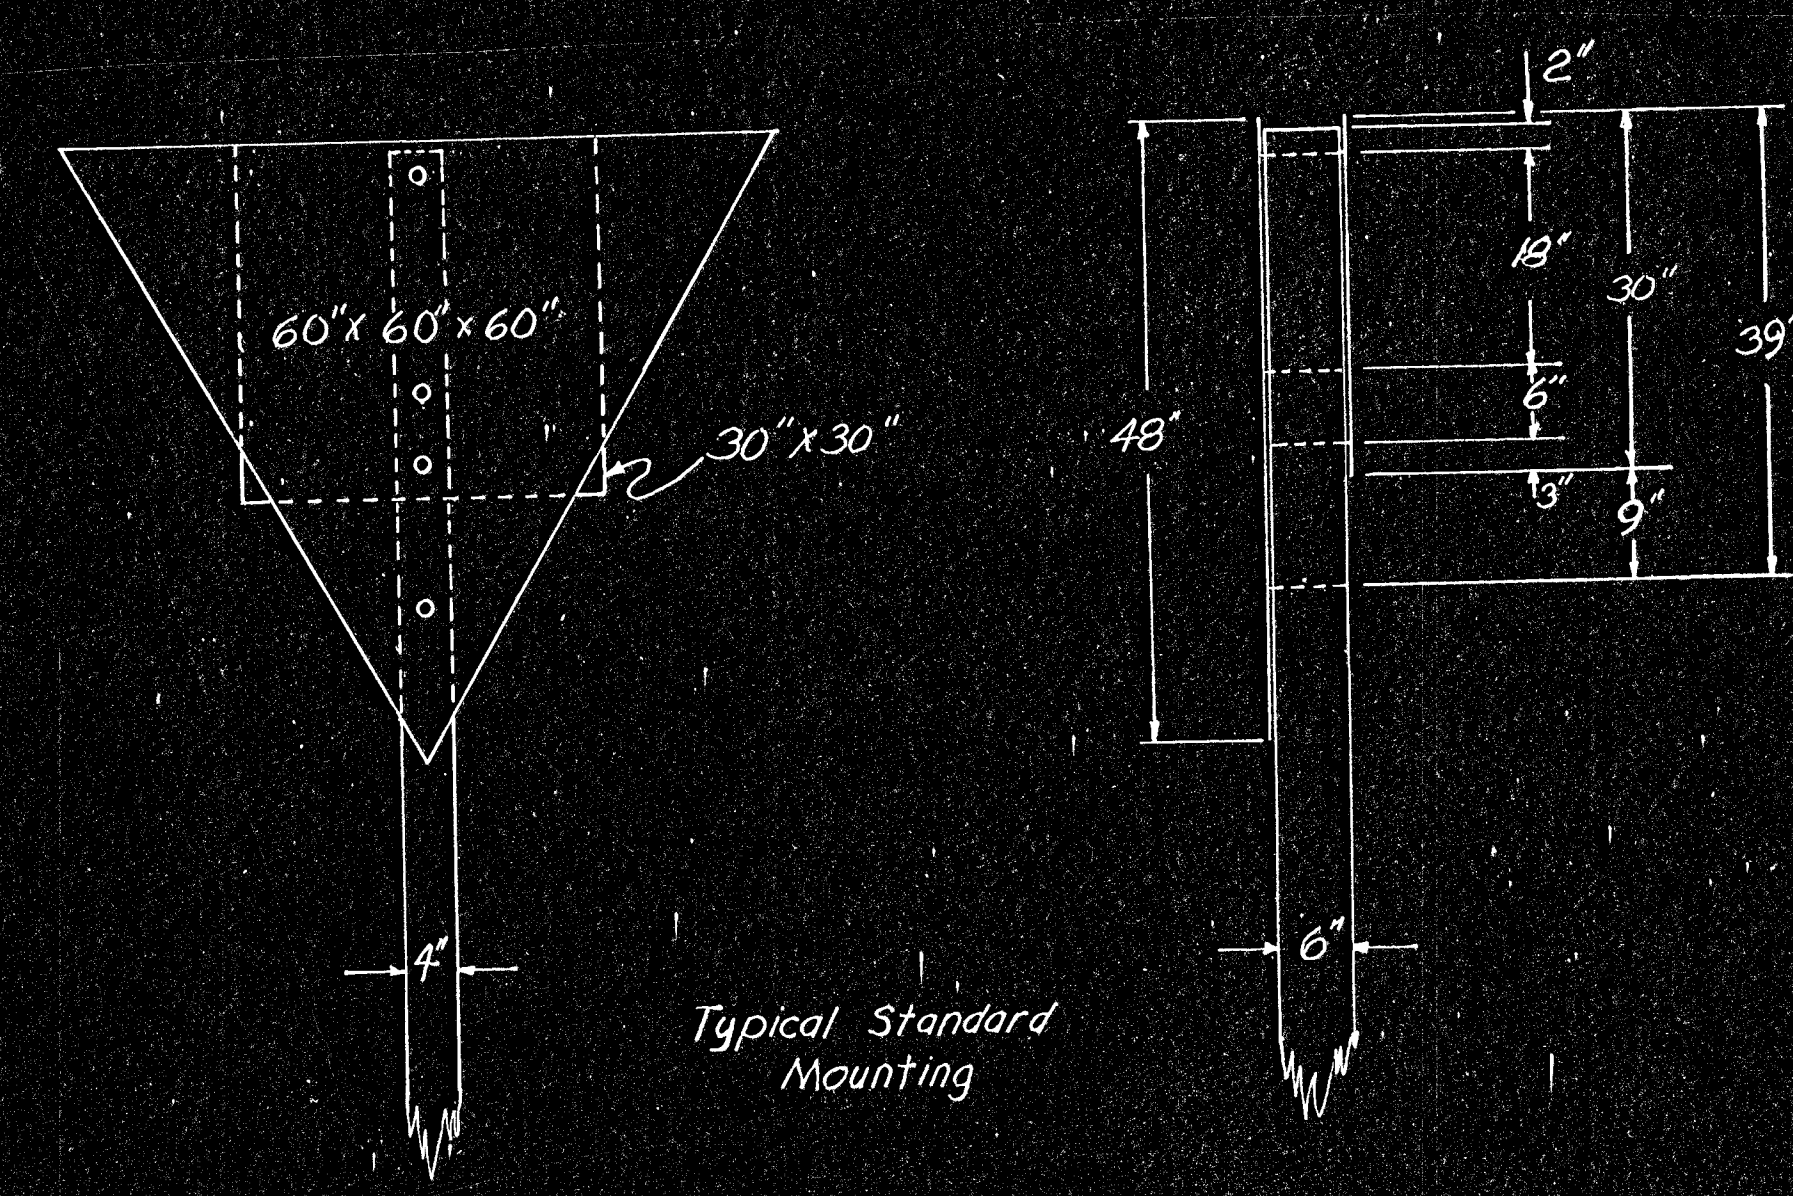


Typical Standard Mounting

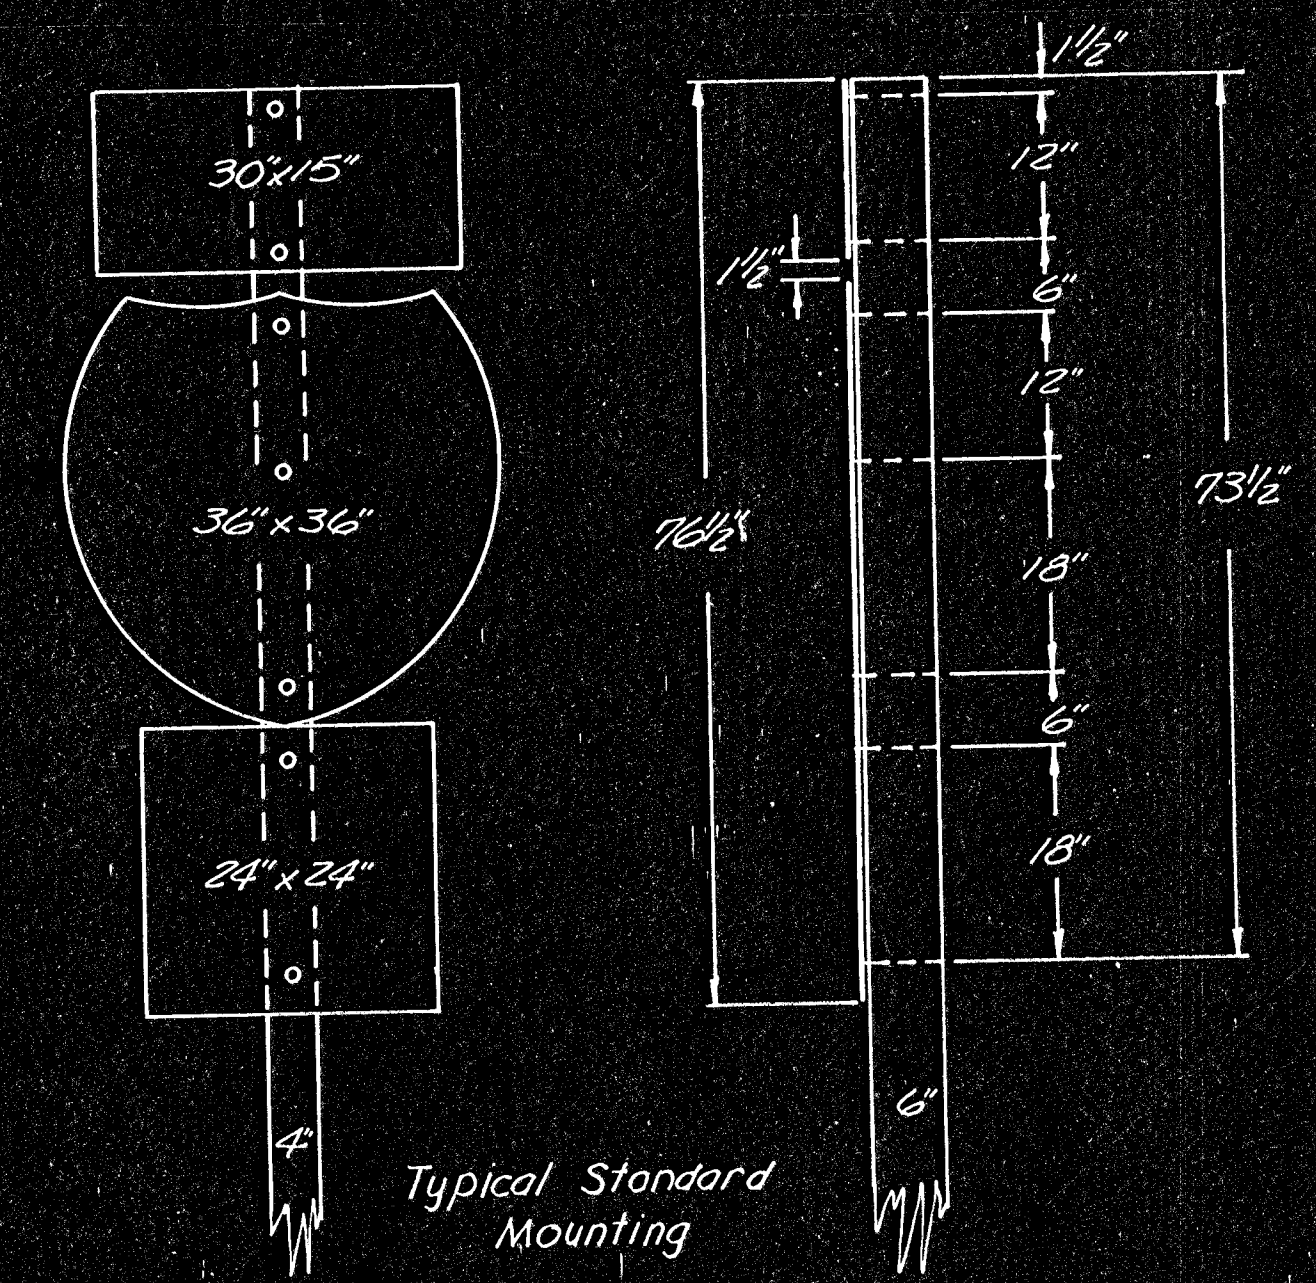


Typical Standard Mounting

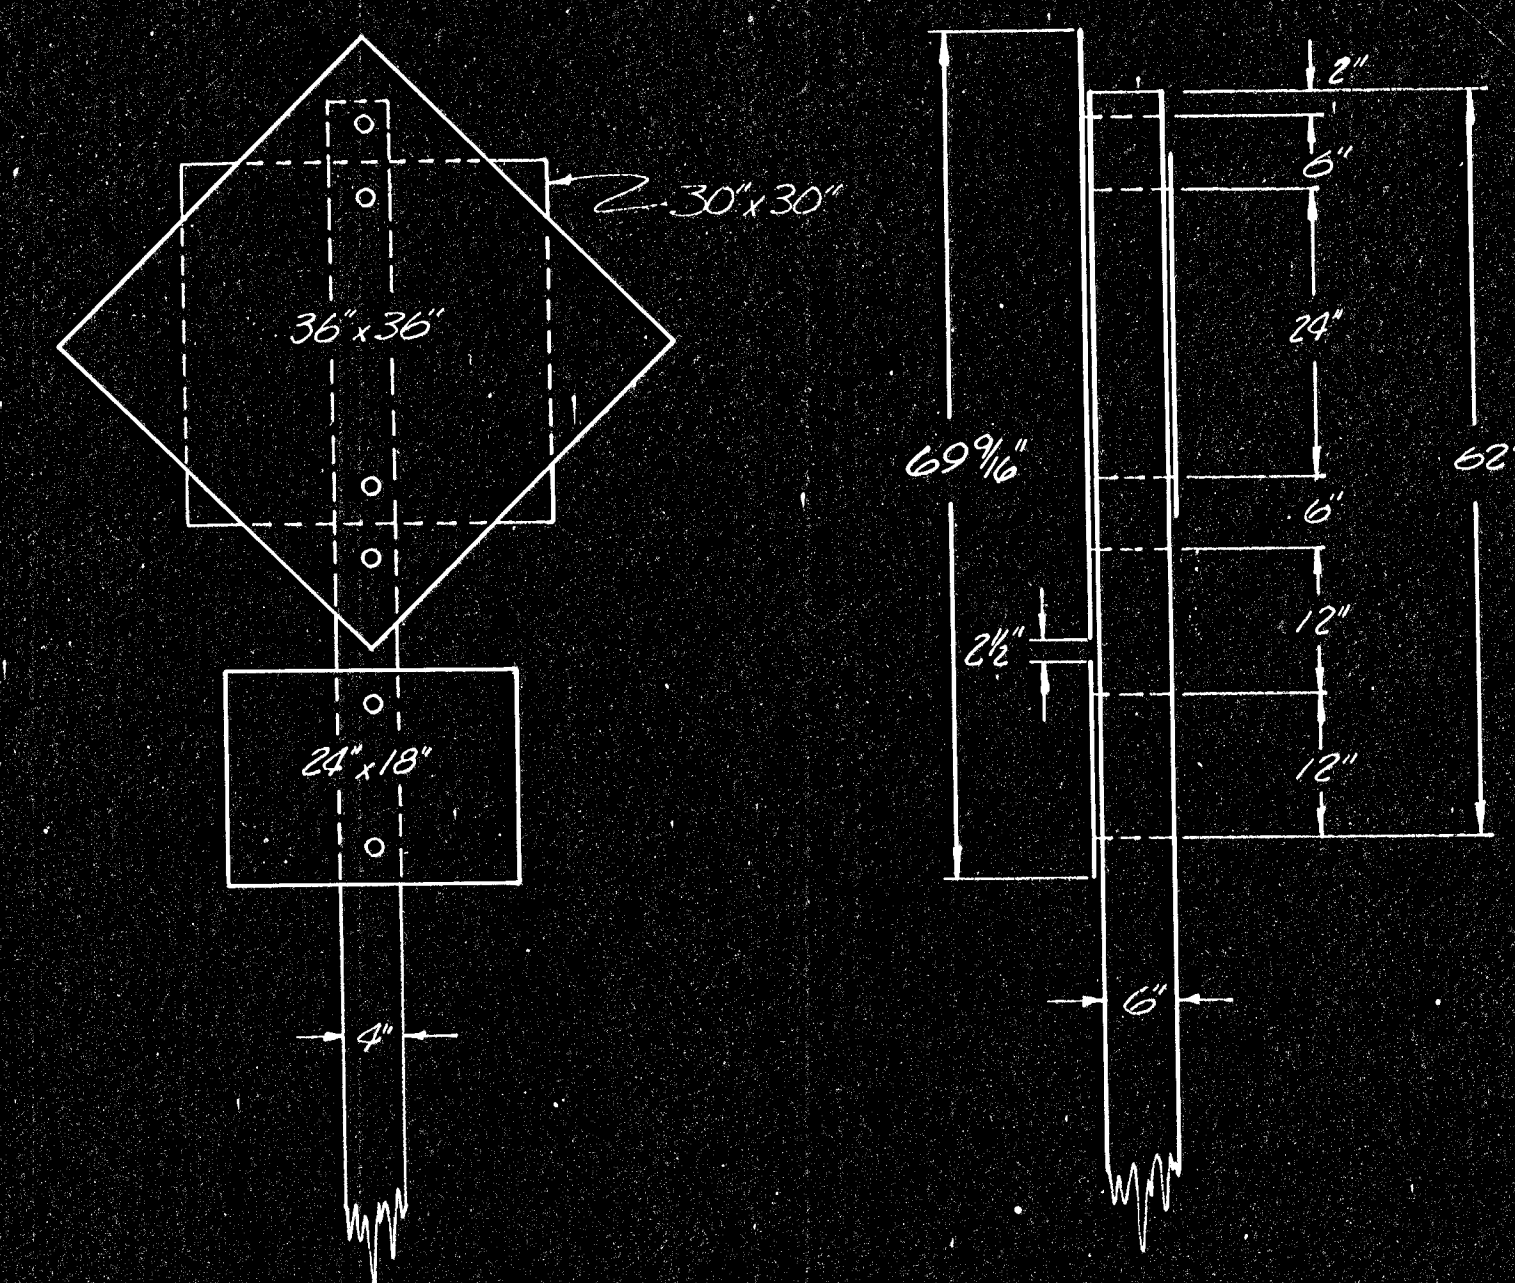


Typical Standard Mounting

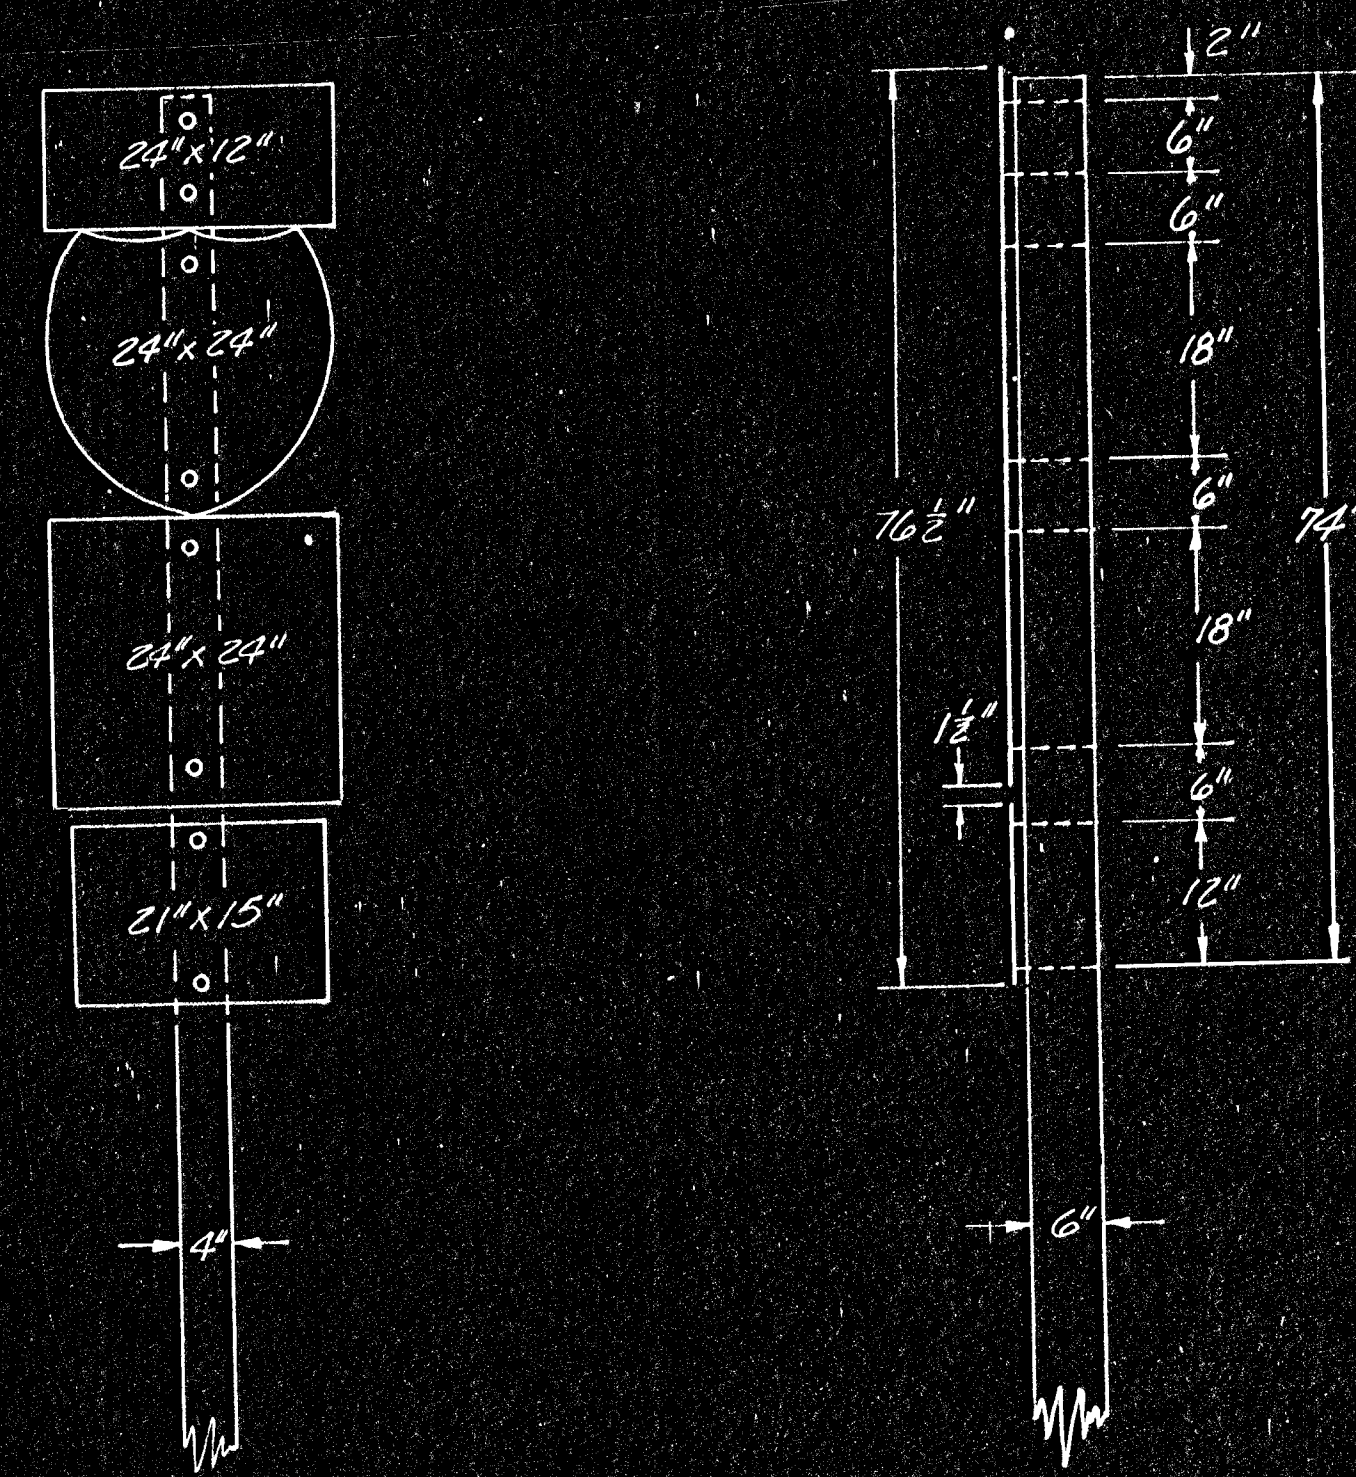

Typical Standard Mounting

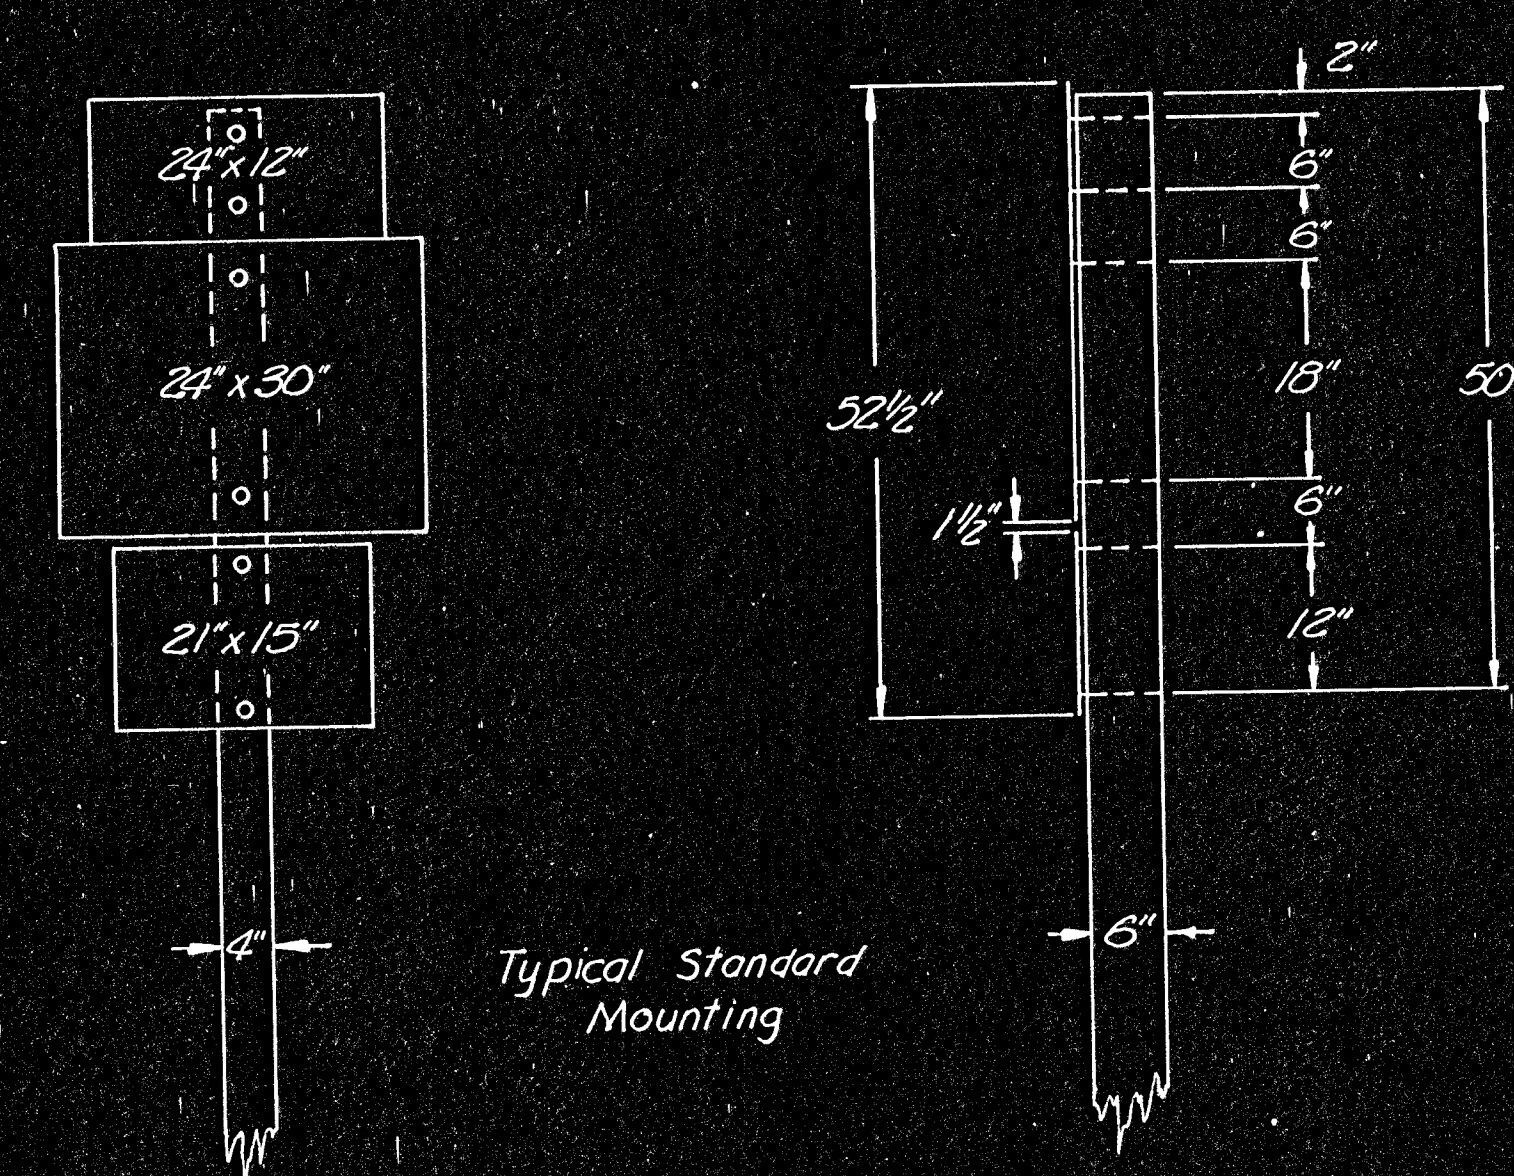

Typical Standard Mounting

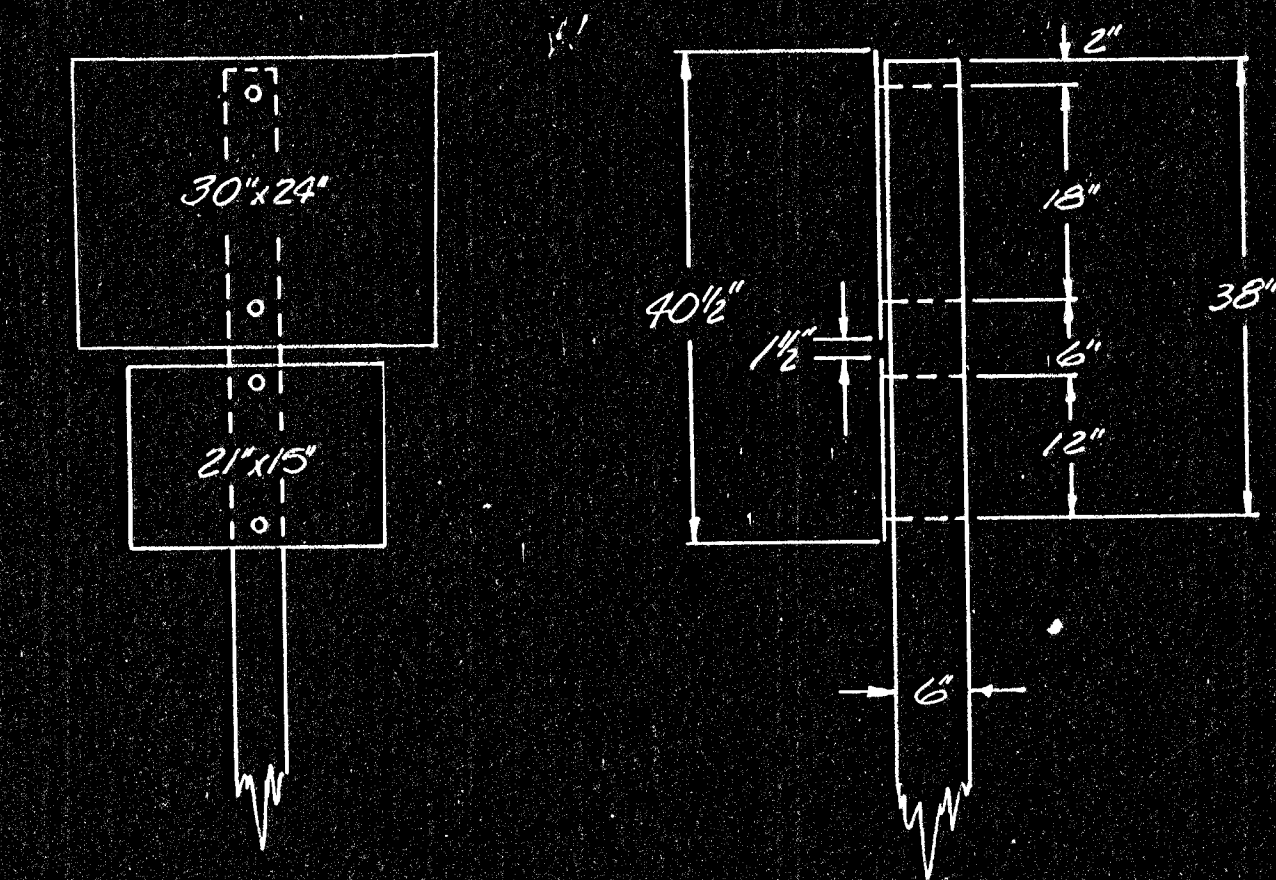

Typical Standard Mounting

3					
2					
1					
NO.	DATE	REVISIONS	BY	APP'D	

KANSAS DEPARTMENT OF TRANSPORTATION

MOUNTING DETAILS
FOR FLAT SHEET SIGNS
ON WOOD POSTS

SHEET NO. 59 OF 143	SCALE: VARIABLE	APP'D: <i>William F. Japp</i>
DESIGNED: DG	QUANTITIES: QUAN. CK.	TRACED: TRACED CK.
DESIGN CK.	DETAIL CK.	